


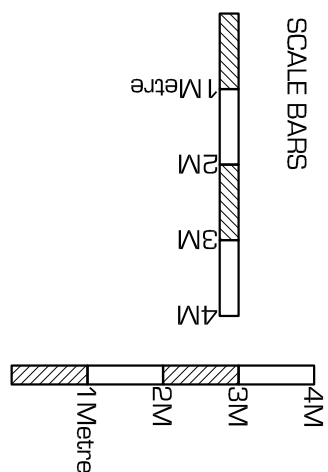
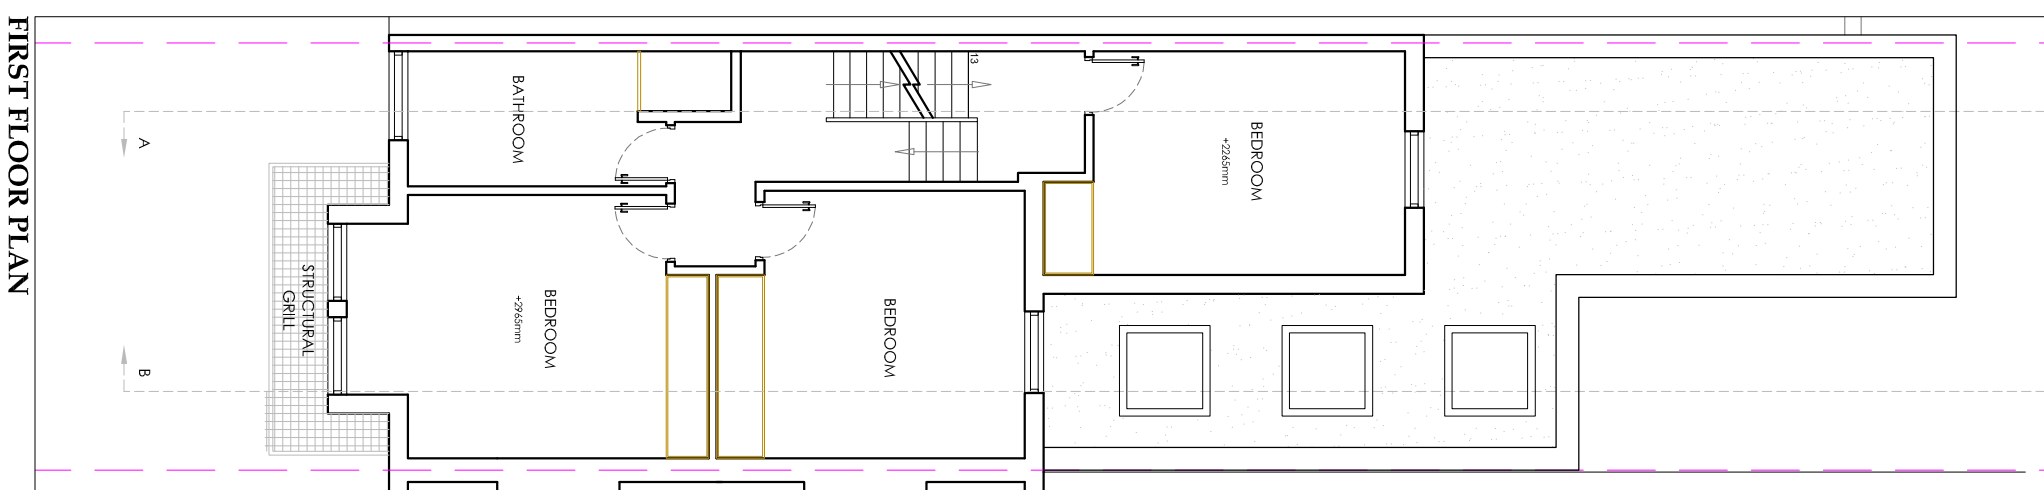
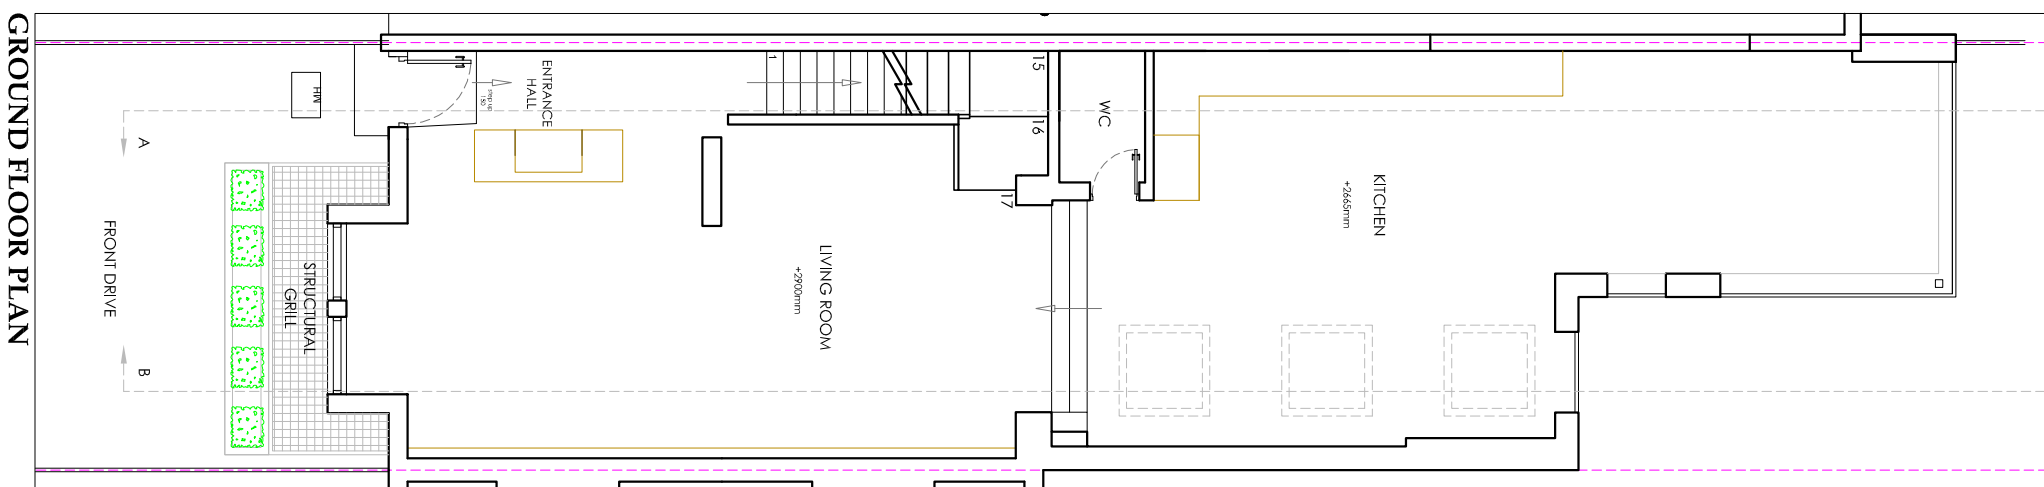
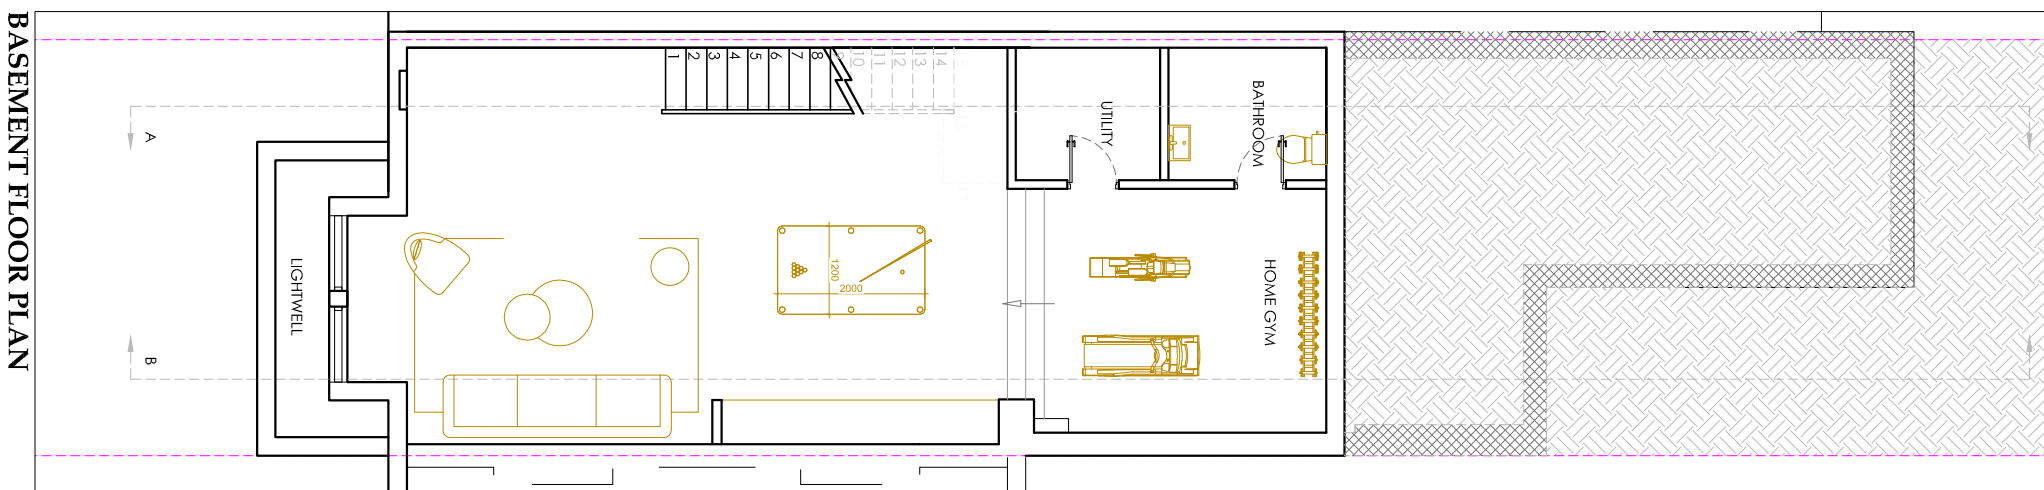


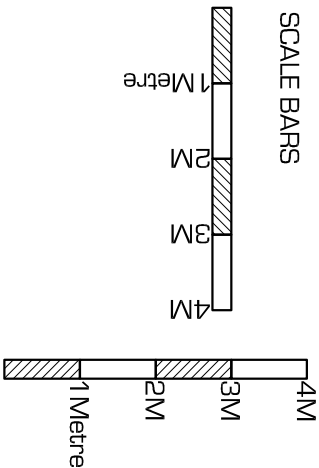


BASEMENT CONSULTING LTD 758-760 GREAT CAMBRIDGE ROAD ENFIELD, MIDDLEX, EN1 3GN Tel: (020) 8443 7099		PROPOSED FLOOR PLANS		drawn: --	chk: --	date: 17.08.2023
				council: Camden		scale: 1:100 @ A3
		customer name & site address: Mr. & Mrs. Chen 73 Goldhurst Terrace London, NW6 3HA		works: Basement Conversion		reference: ---

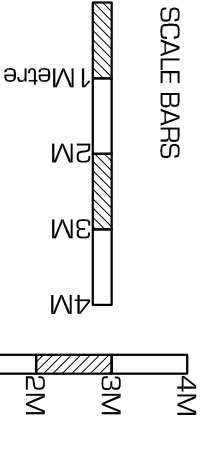



 BASEMENT CONSULTING LTD 758-760 GREAT CAMBRIDGE ROAD ENFIELD, MIDDLEX, EN1 3GN Tel: (020) 8443 7099 	PROPOSED ELEVATIONS		drawn: --	chk: --	date: 17.08.2023
			council: Camden		scale: 1:100 @ A3
	customer name & site address: Mr. & Mrs. Chen 73 Goldhurst Terrace London, NW6 3HA		reference: ---	rev: C	Dwg no. GOLD-23-06
	works: Basement Conversion				

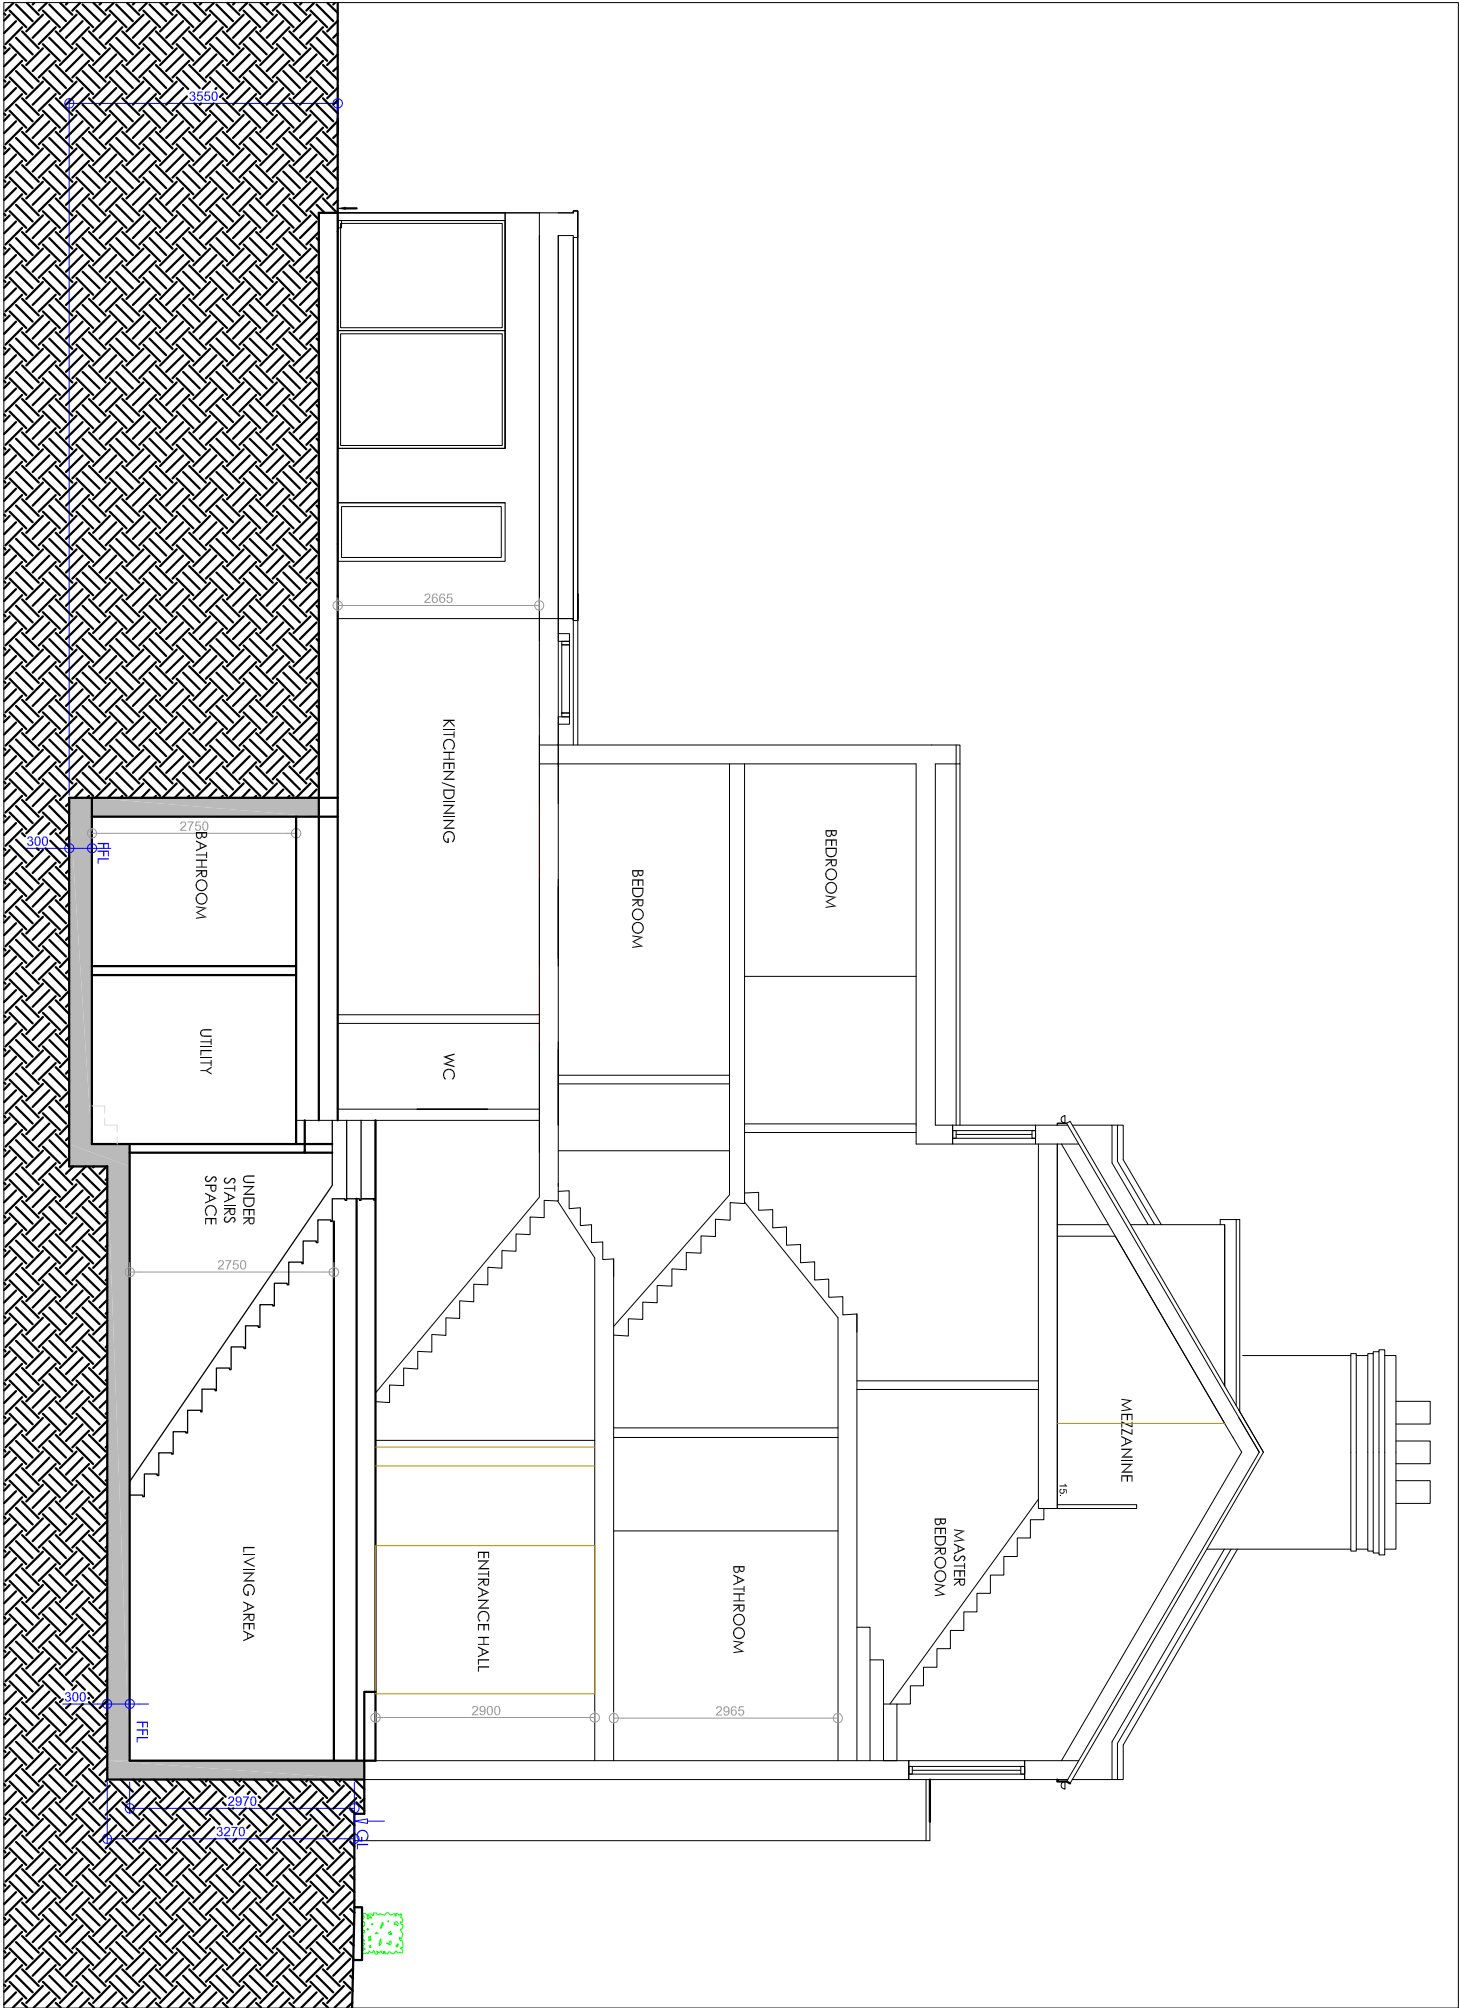


BASEMENT CONSULTING LTD  758-760 GREAT CAMBRIDGE ROAD ENFIELD, MIDDLEX, EN1 3GN Tel: (020) 8443 7099 	PROPOSED SECTION A		drawn: --	chk: --	date: 17.08.2023
	customer name & site address:		council: Camden		
	works:		scale: 1:100 @ A3		
	Mr. & Mrs. Chen 73 Goldhurst Terrace London, NW6 3HA		reference: ---	rev: C	Dwg no. GOLD-23-07

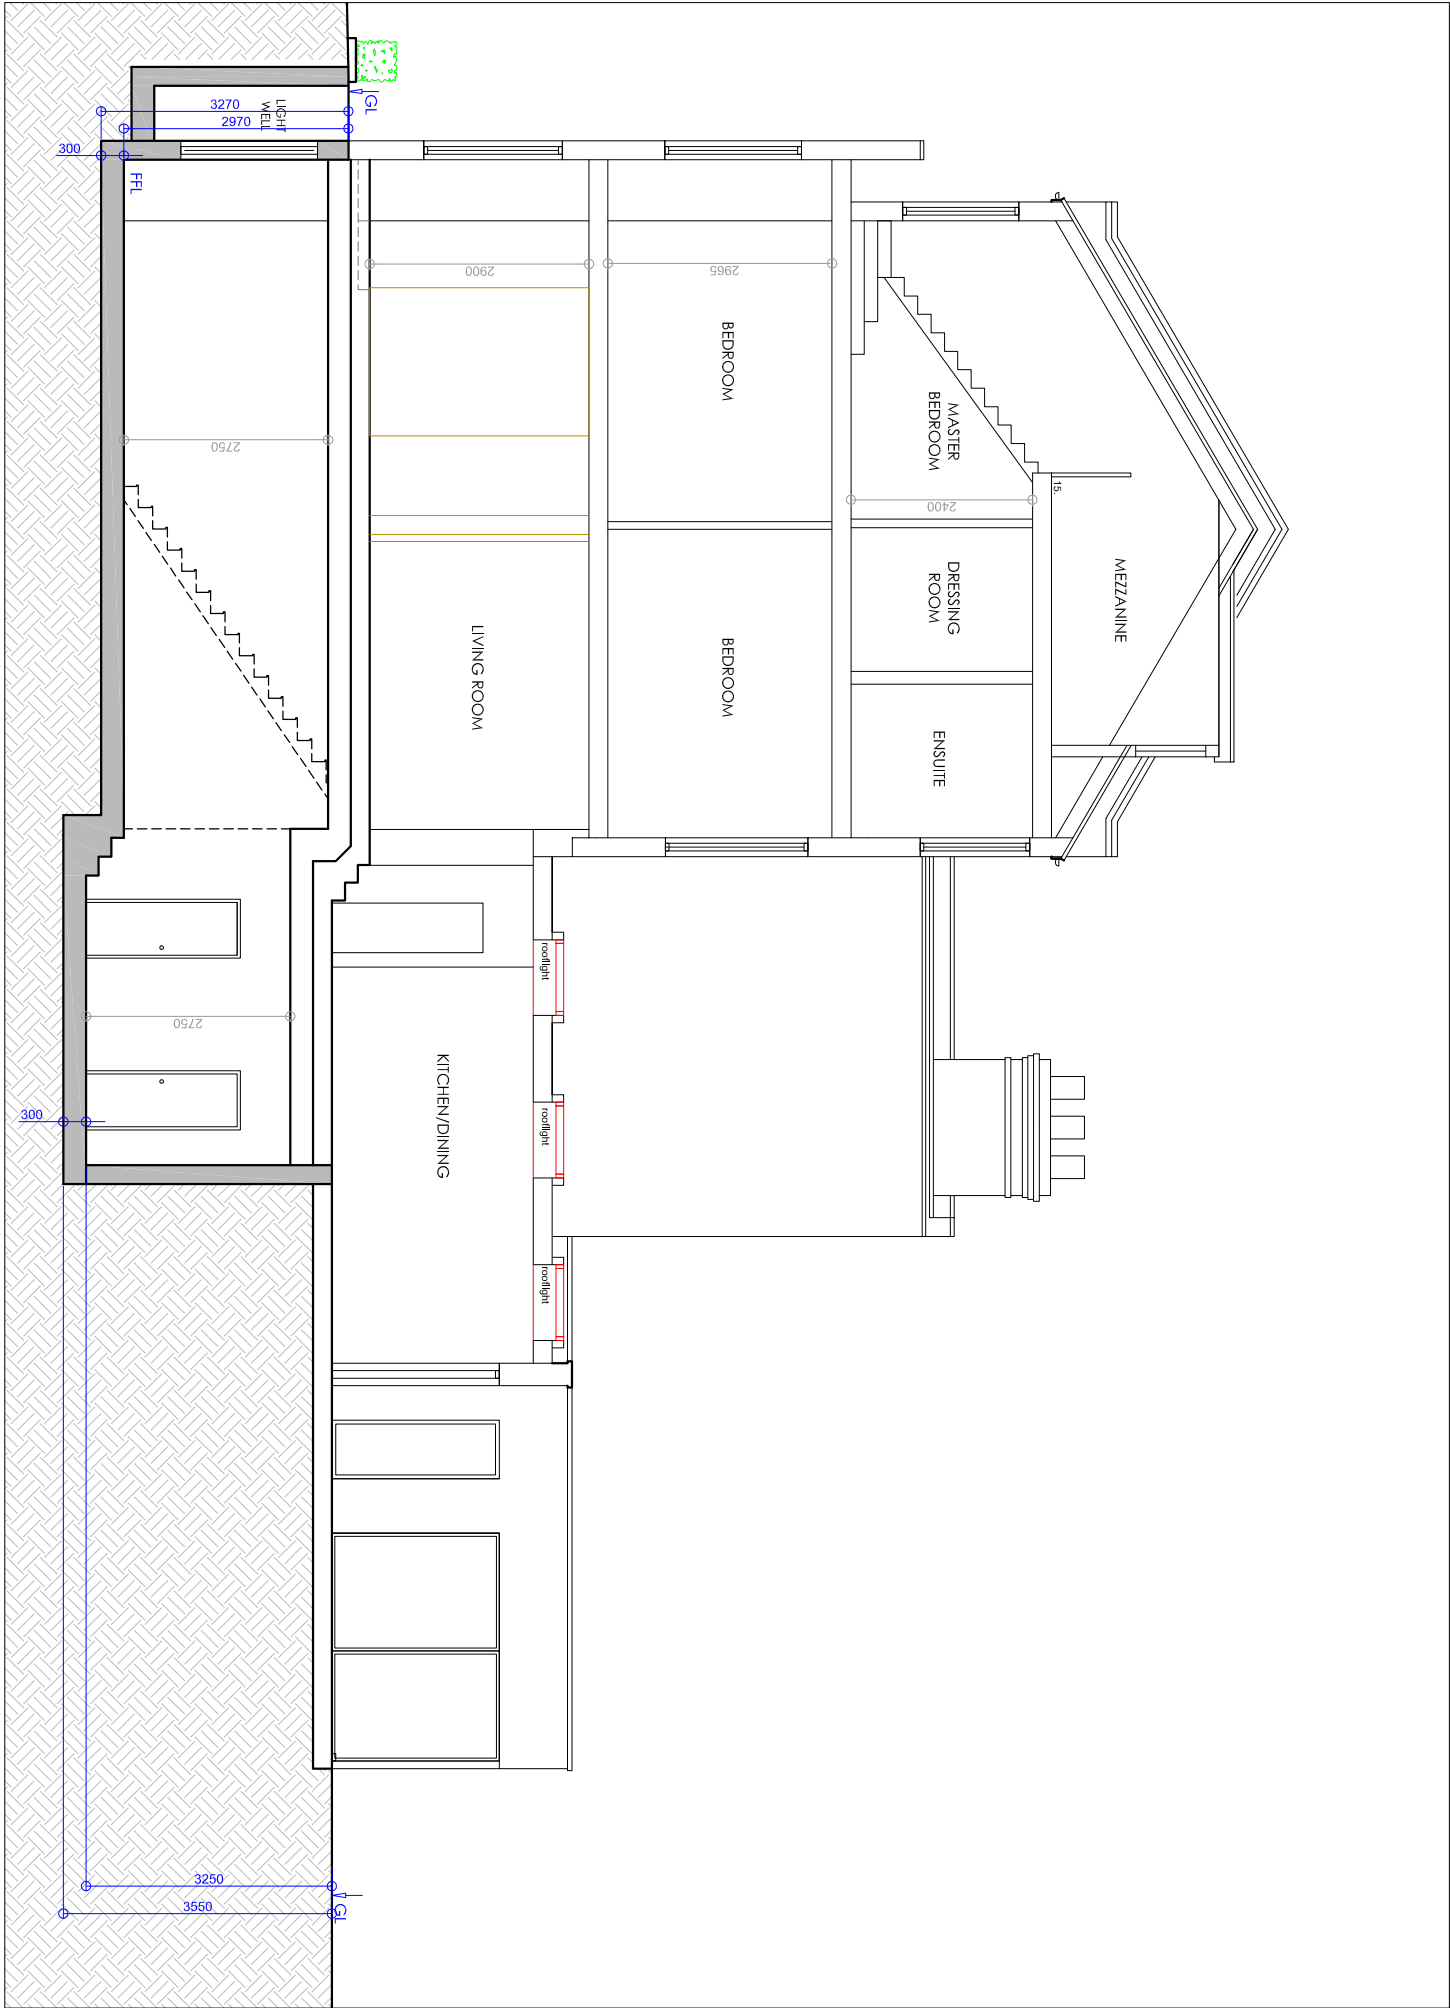


PROPOSED SECTION B

 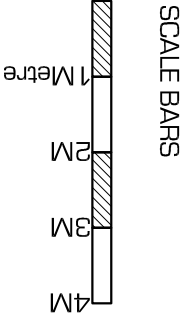

BASEMENT CONSULTING LTD 758-760 GREAT CAMBRIDGE ROAD ENFIELD, MIDDLEX, EN1 3GN Tel: (020) 8443 7099 73 Goldhurst Terrace London, NW6 3HA	PROPOSED SECTION B		drawn: --	chk: --	date: 17.08.2023
	customer name & site address: Mr. & Mrs. Chen 73 Goldhurst Terrace London, NW6 3HA		council: Camden		scale: 1:100 @ A3
	works: Basement Conversion		reference: ---	rev: C	Dwg no. GOLD-23-08

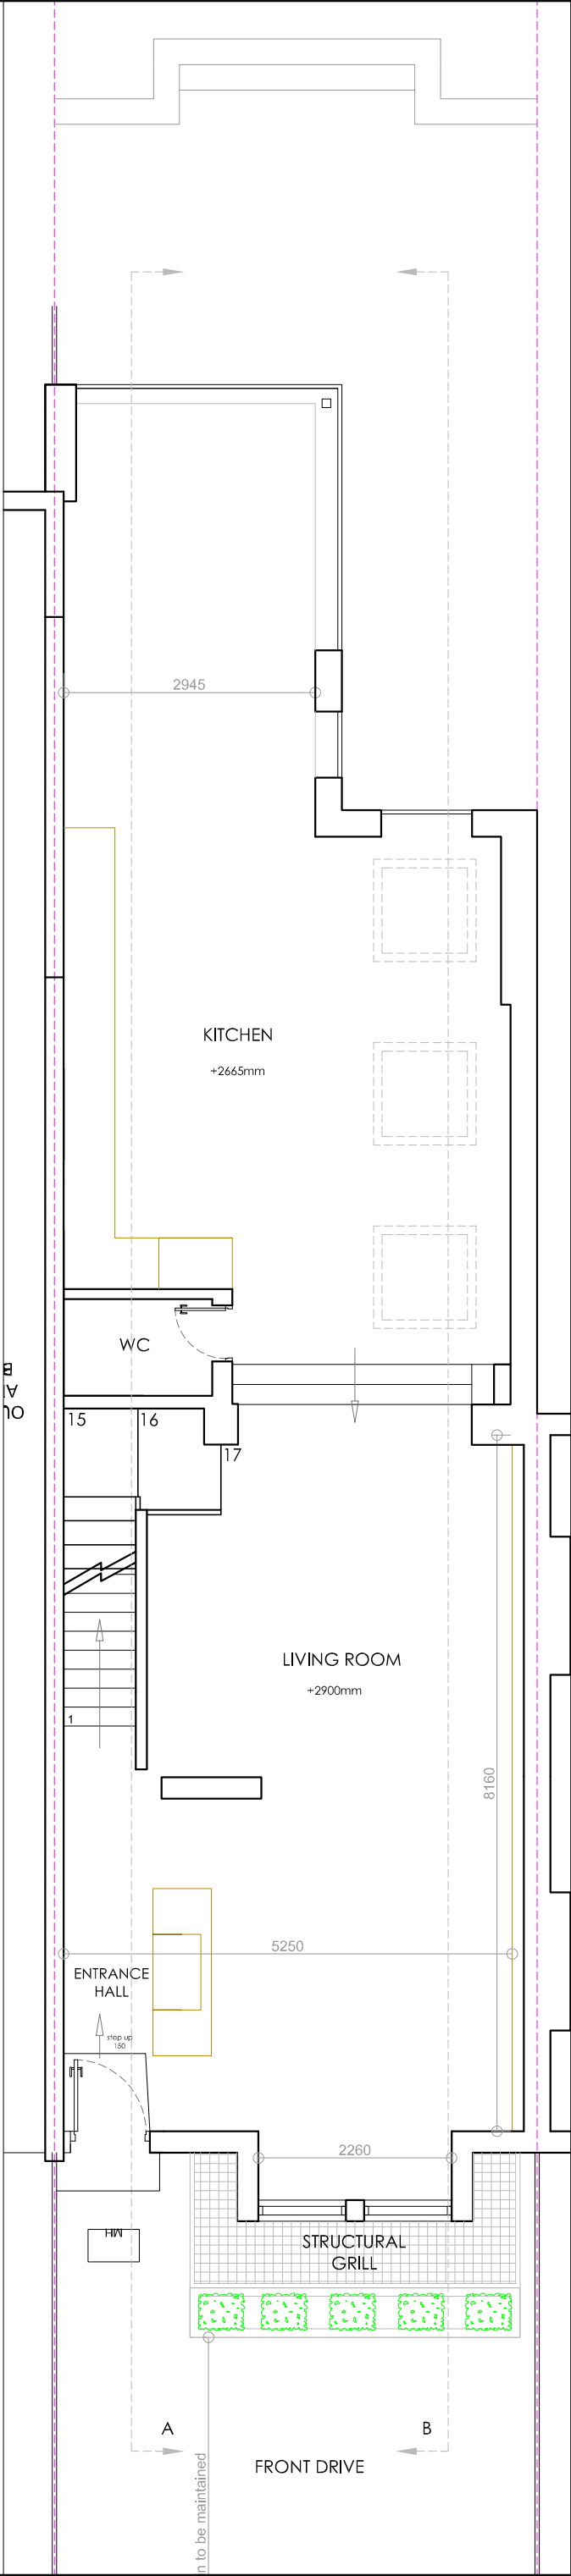



PROPOSED GROUND FLOOR PLAN

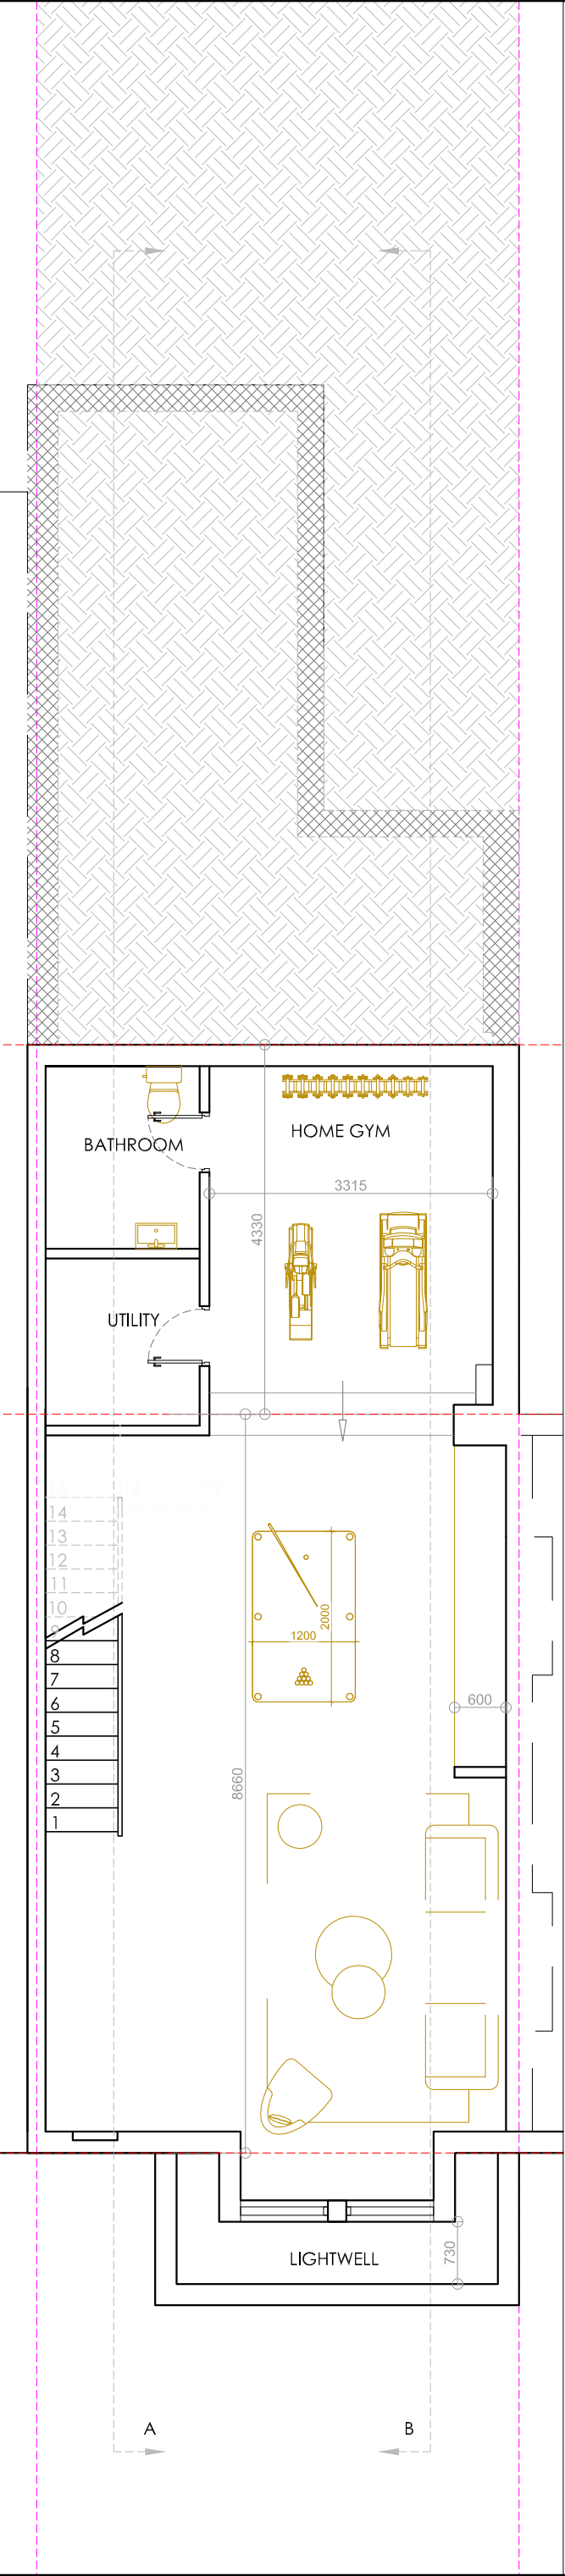


PROPOSED BASEMENT FLOOR PLAN

BASEMENT CONSULTING LTD		PROPOSED FLOOR PLANS		drawn: --	chk: --	date: 17.08.2023
758-760 GREAT CAMBRIDGE ROAD ENFIELD, MIDDLEX, EN1 3GN Tel: (020) 8443 7099		customer name & site address: Mr. & Mrs. Chen 73 Goldhurst Terrace London, NW6 3HA		works: Basement Conversion		council: Camden
						scale: 1:75@ A3
				reference: ---		rev: C
						Dwg no. GOLD-23-09

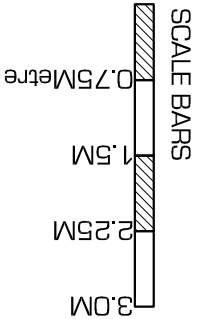

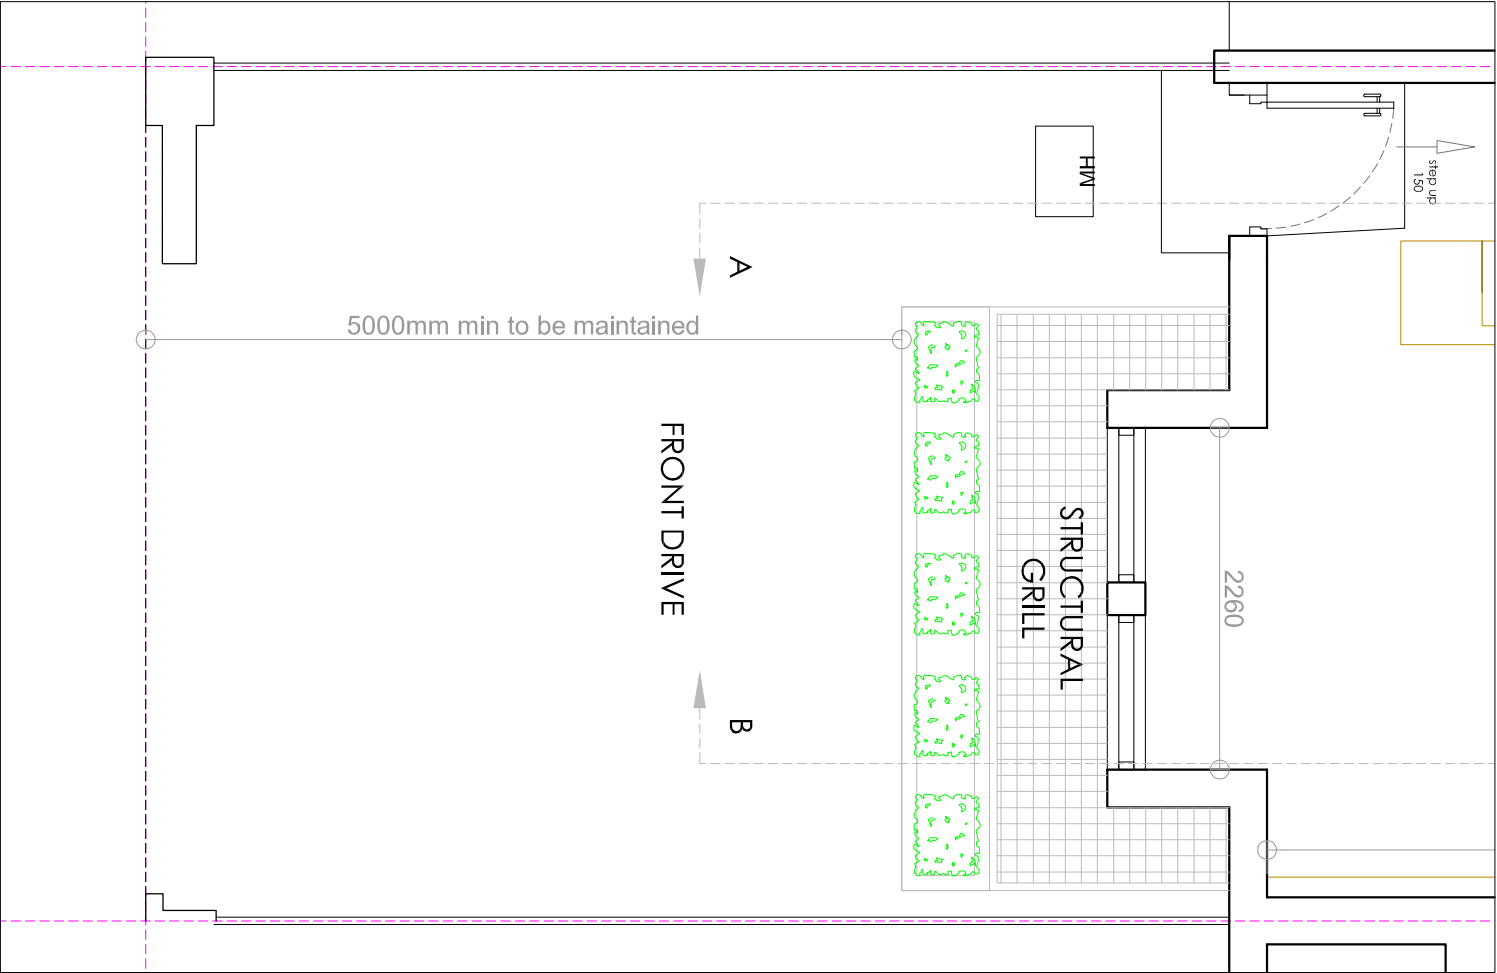

PROPOSED FRONT GARDEN

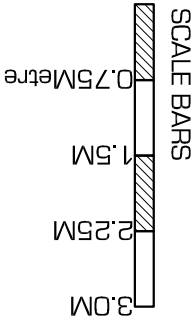

BASEMENT CONSULTING LTD			PROPOSED FLOOR PLANS			drawn:	chk:	date:
758-760 GREAT CAMBRIDGE ROAD ENFIELD, MIDDLEX, EN1 3GN Tel: (020) 8443 7099						--	--	17.08.2023
customer name & site address:			works:			council:	scale:	
Mr. & Mrs. Chen 73 Goldhurst Terrace London, NW6 3HA			Basement Conversion			Camden	1:75@ A3	
reference:			rev:			Dwg no.		
---			C			GOLD-23-10		