






GOR-RAY HOUSE,
758 GREAT CAMBRIDGE ROAD
ENFIELD, MIDDLEX, EN1 3PN

Tel: (020) 8443 7099 Fax: (020) 8366 5576

BLOCK PLAN & LOCATION PLAN

customer name & site address:	works:
Mr. & Mrs. Chen 73 Goldhurst Terrace London, NW6 3HA	Basement Conversion

drawn: --	chk: --	date: 15.07.2022
council: Camden		scale: 1:200 & 1:1250@ A3
reference: ---	rev: ---	Dwg no. GOLD-22-LOC

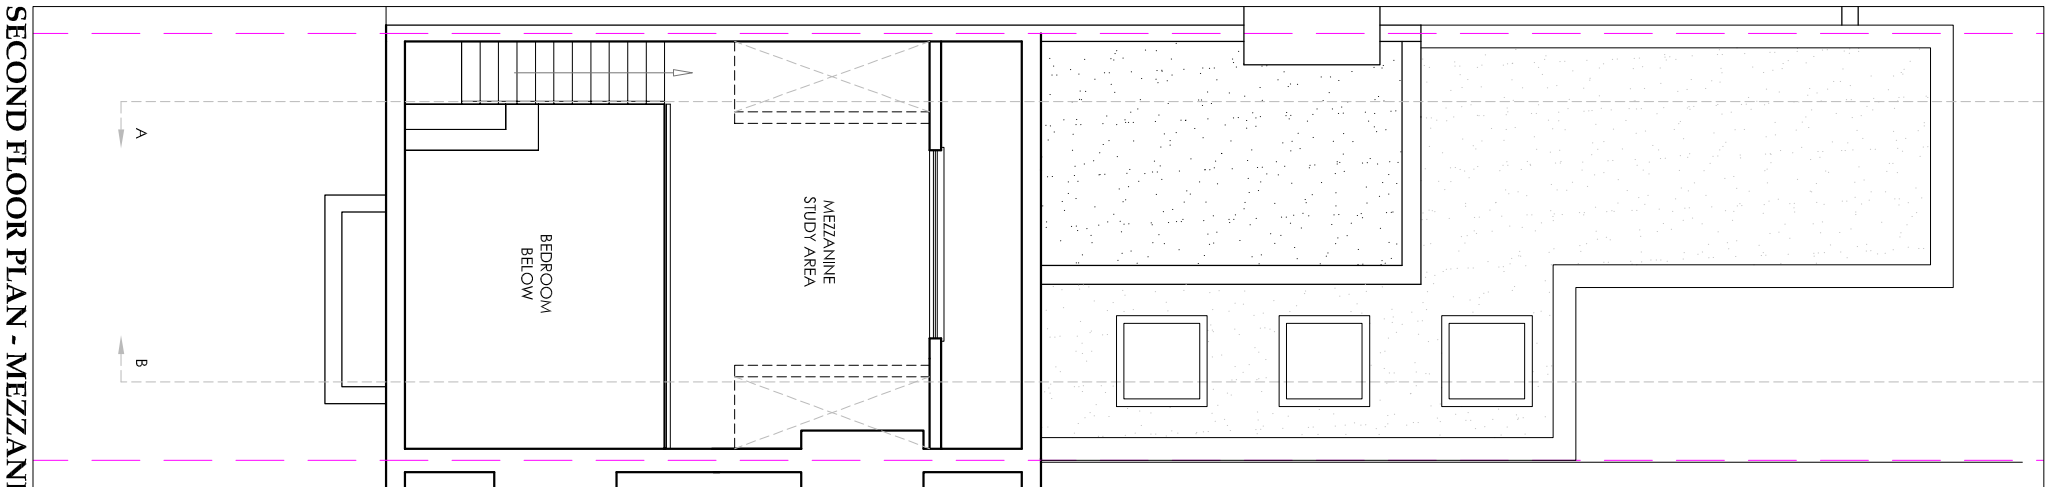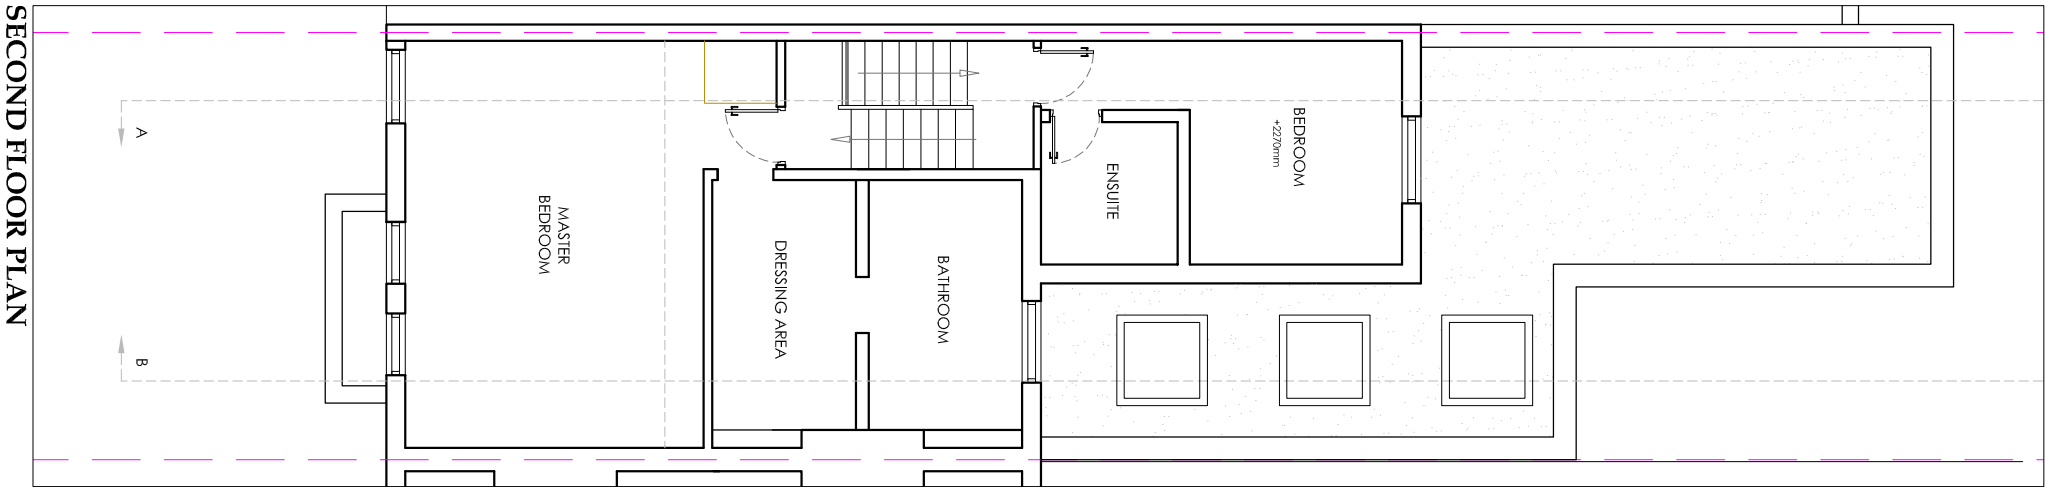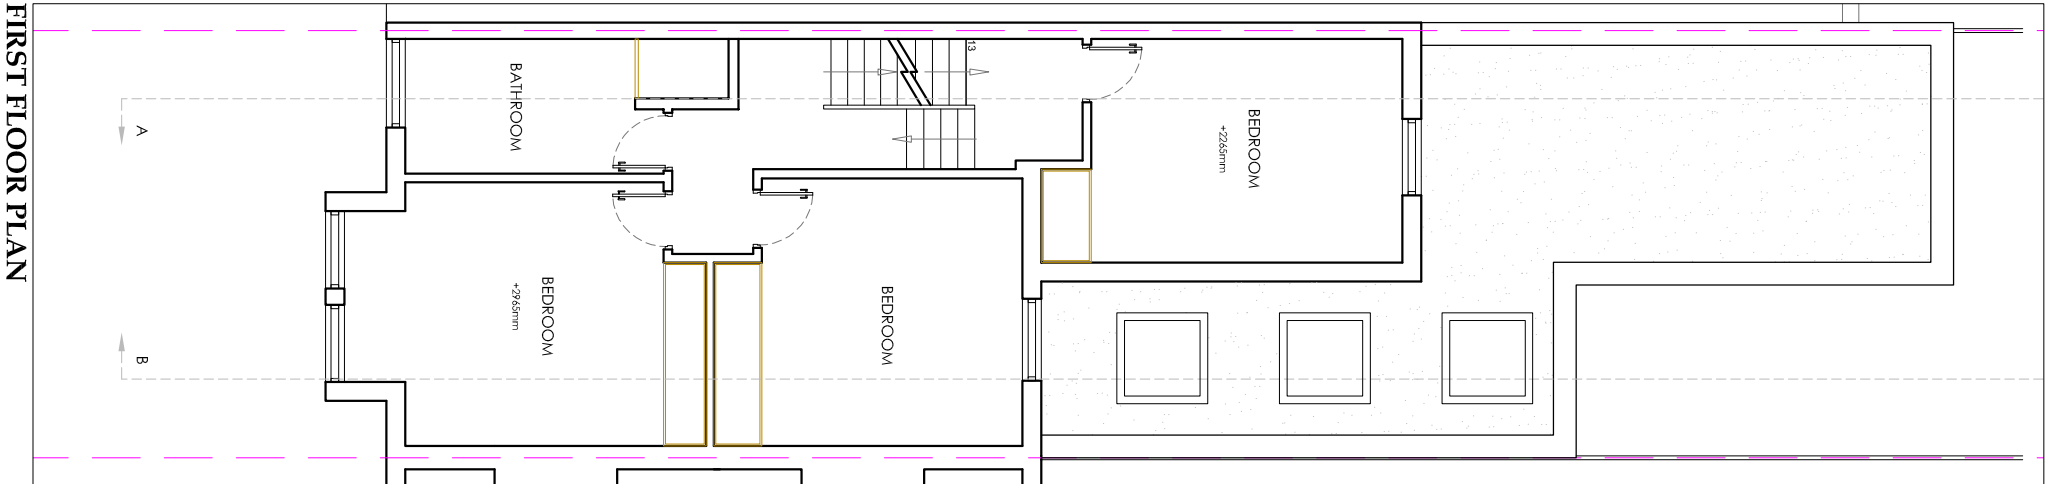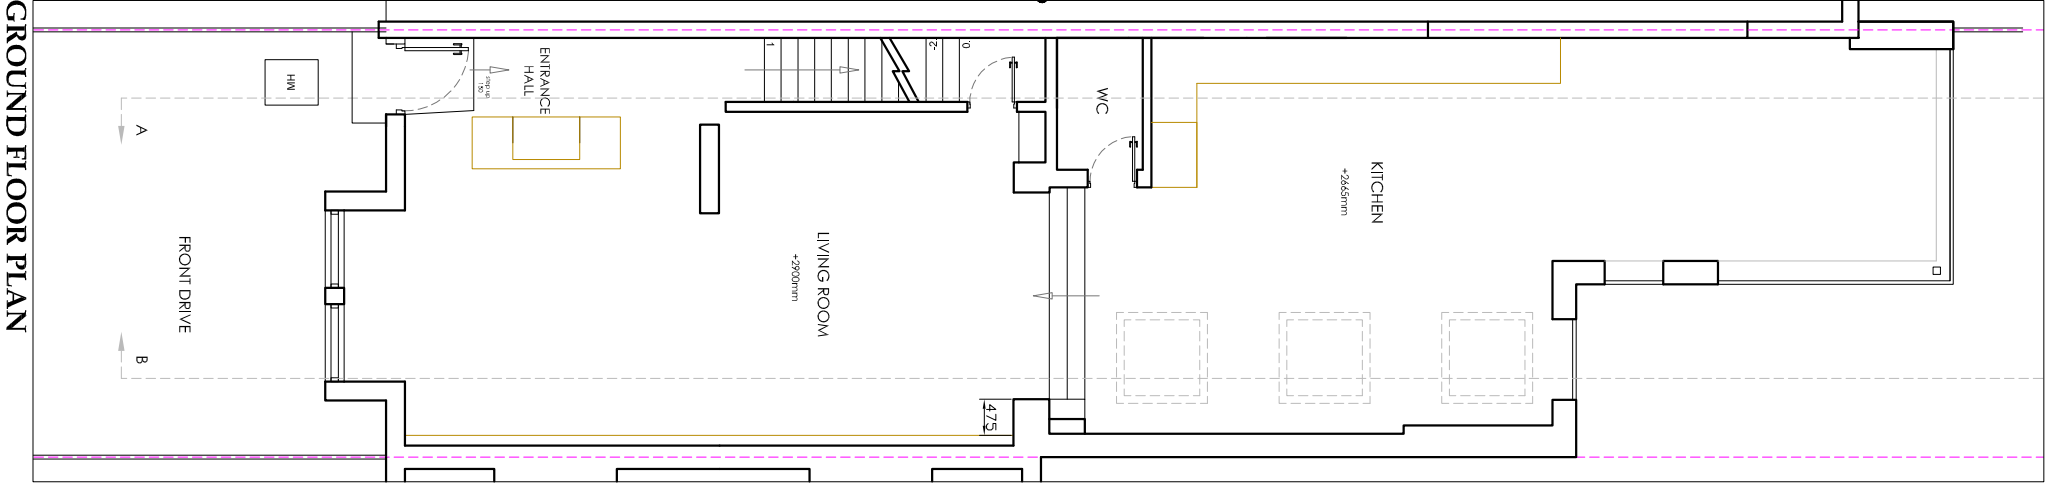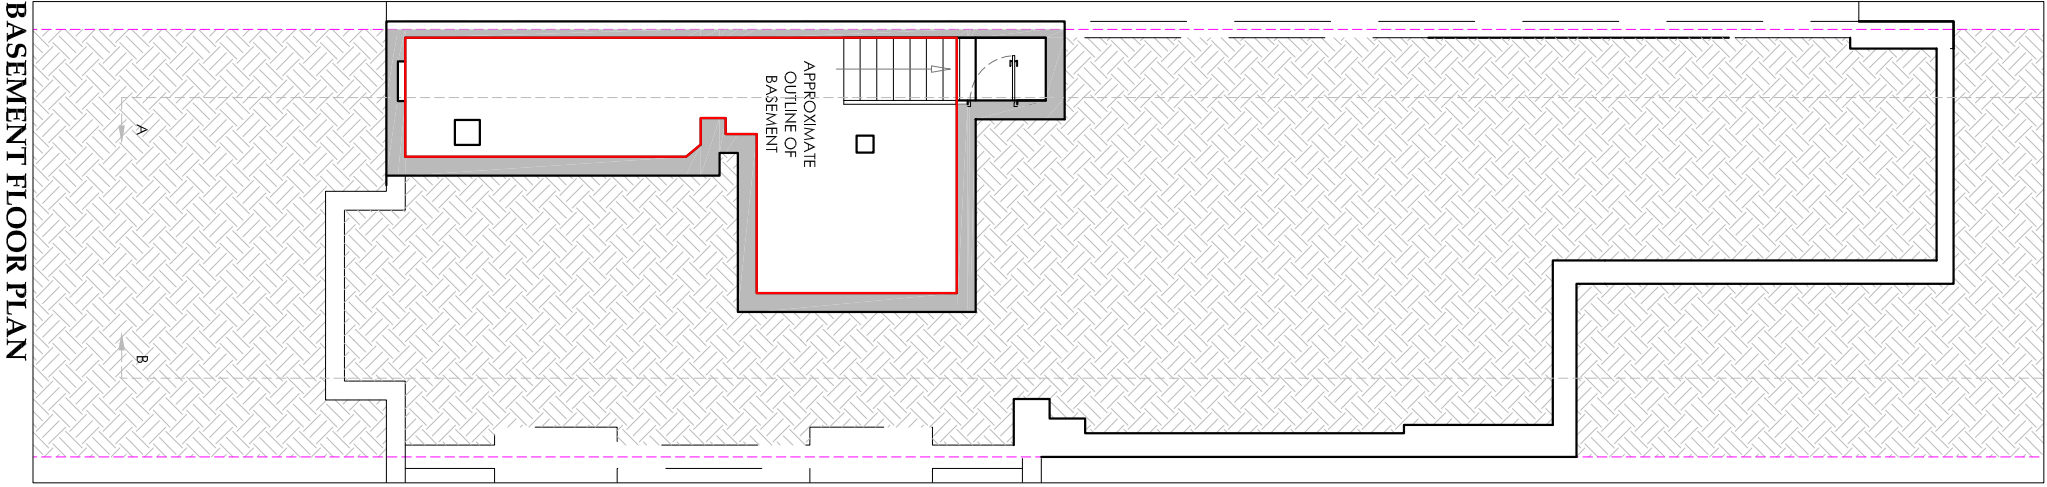

BASEMENT CONSULTING LTD



758-760 GREAT CAMBRIDGE ROAD
ENFIELD, MIDDLESEX, EN1 3GN

Tel: (020) 8443 7099



EXISTING FLOOR PLANS

customer name & site address:
Mr. & Mrs. Chen
73 Goldhurst Terrace
London, NW6 3HA

works:
Basement Conversion

drawn:
--

council:
Camden

reference:


chk:
--

rev:


date:
15.07.2022

scale:
1:100 @ A3


Dwg no.
GOLD-22-01

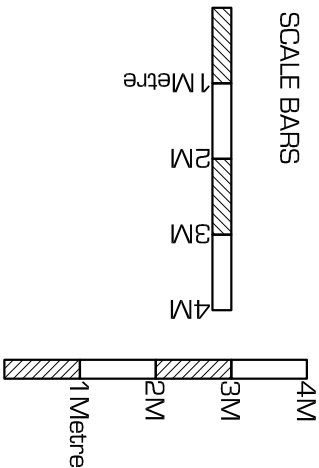


BASEMENT CONSULTING LTD  758-760 GREAT CAMBRIDGE ROAD ENFIELD, MIDDLEX, EN1 3GN Tel: (020) 8443 7099 	EXISTING ELEVATIONS		drawn: --	chk: --	date: 15.07.2022
			council: Camden		scale: 1:100 @ A3
	customer name & site address: Mr. & Mrs. Chen 73 Goldhurst Terrace London, NW6 3HA		reference: ---	rev: ---	Dwg no. GOLD-22-02
	works: Basement Conversion				

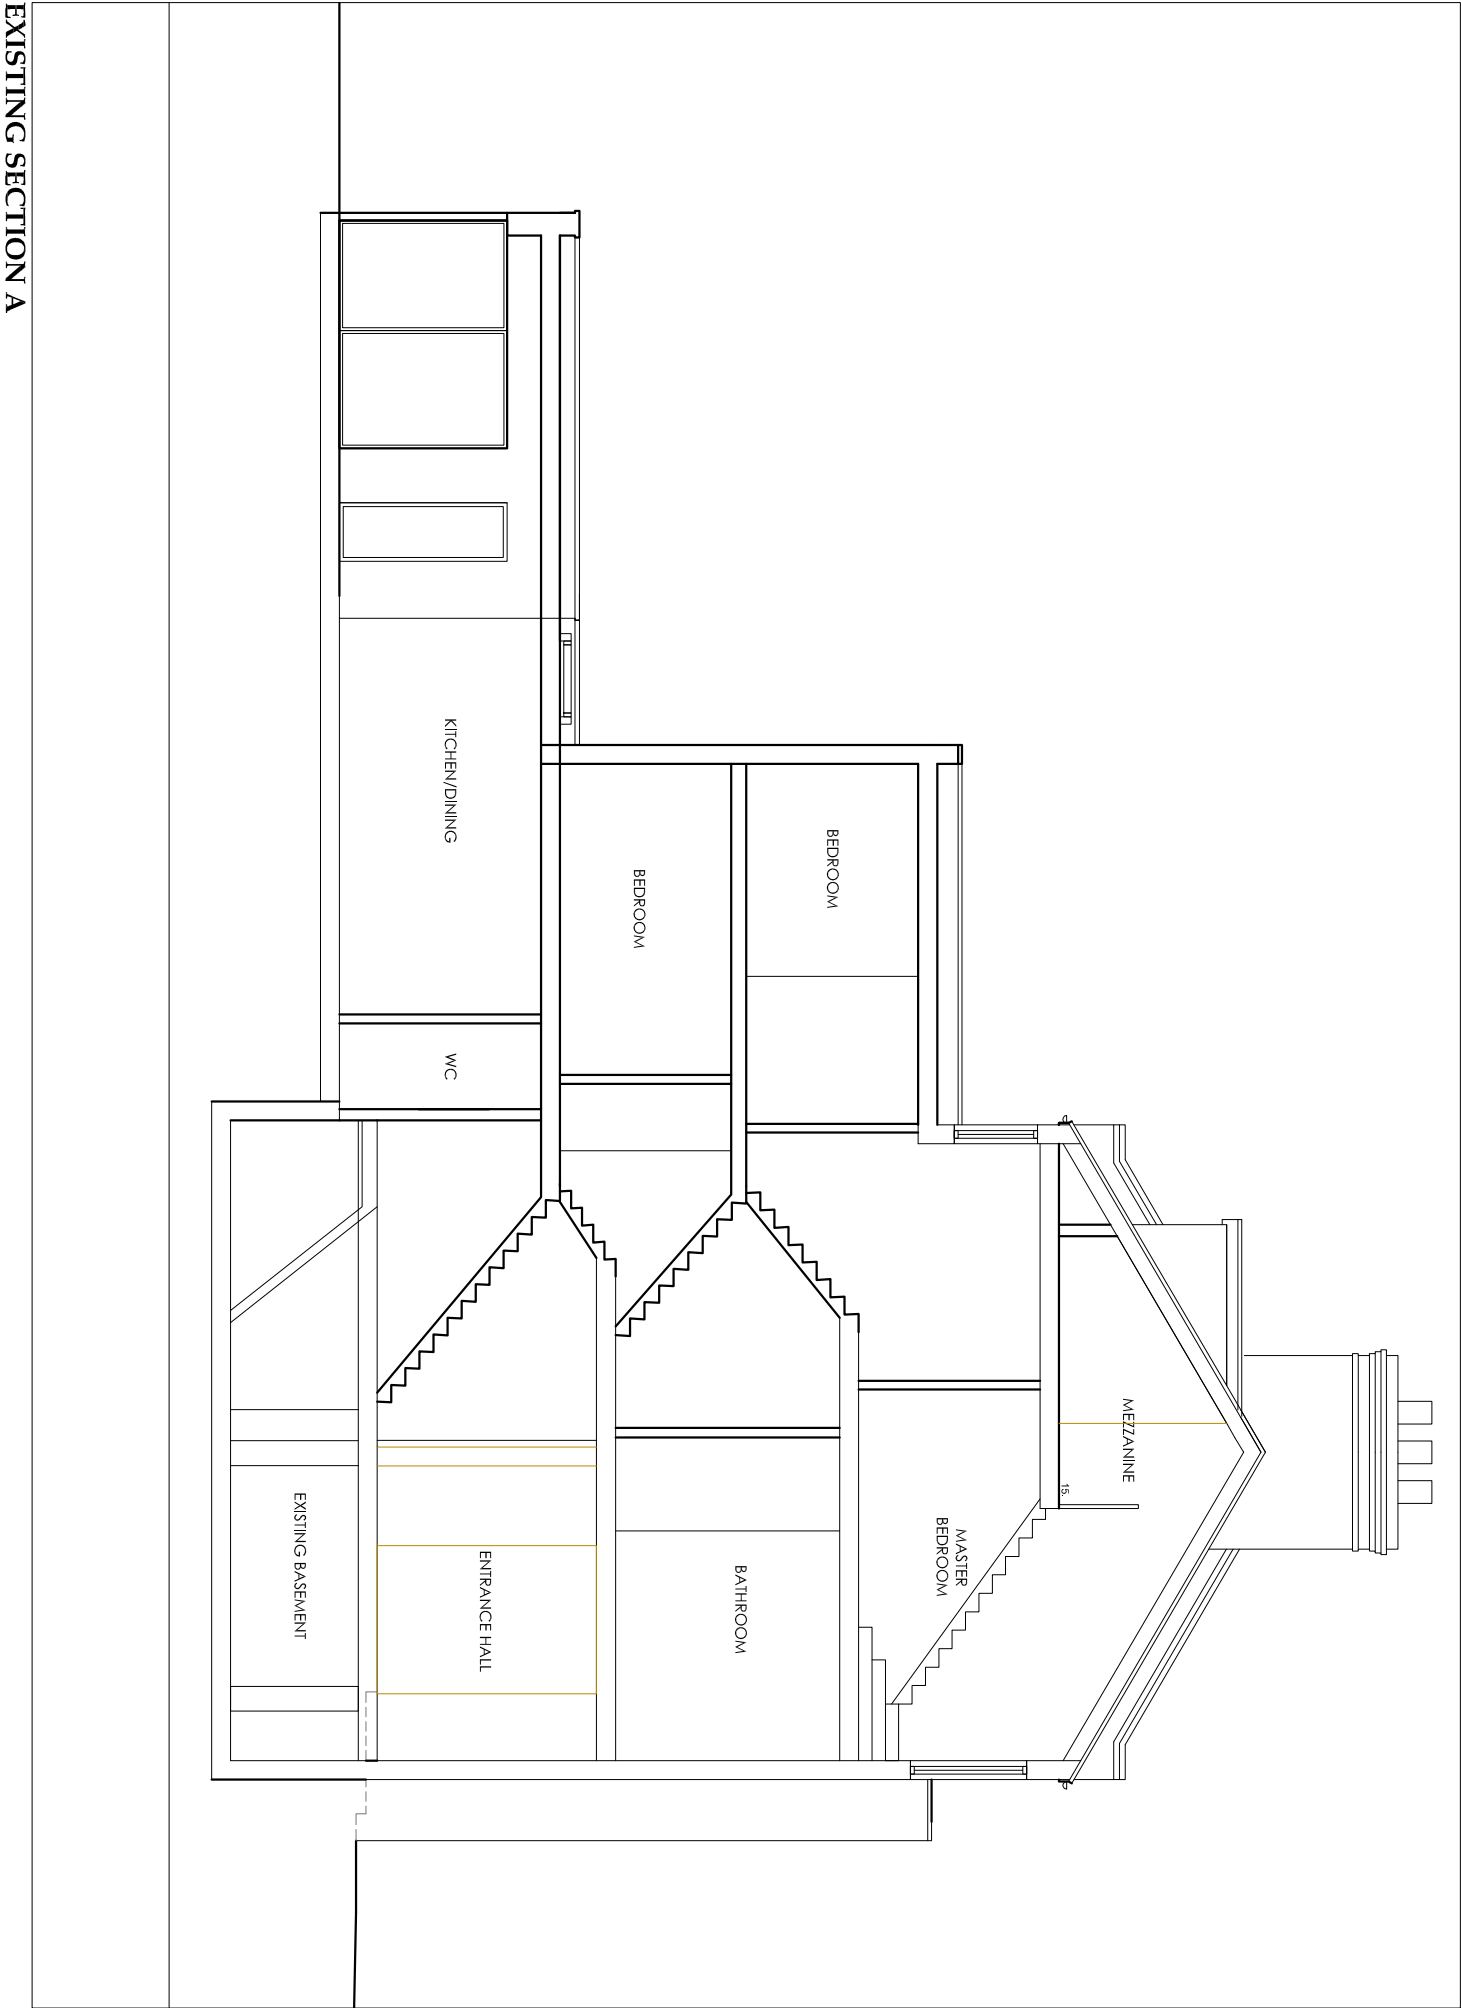


EXISTING SECTION A

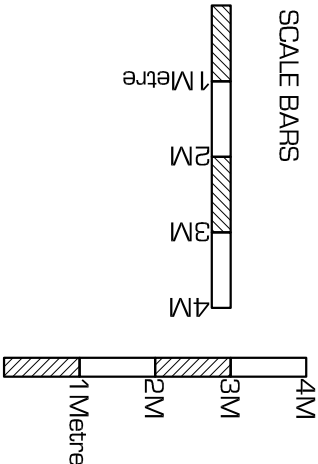

BASEMENT CONSULTING LTD 758-760 GREAT CAMBRIDGE ROAD ENFIELD, MIDDLEX, EN1 3GN Tel: (020) 8443 7099 Mr. & Mrs. Chen 73 Goldhurst Terrace London, NW6 3HA	EXISTING SECTION A		drawn: --	chk: --	date: 15.07.2022
	customer name & site address:		council: Camden		scale: 1:100 @ A3
	works: Basement Conversion		reference: ---	rev: ---	Dwg no. GOLD-22-03

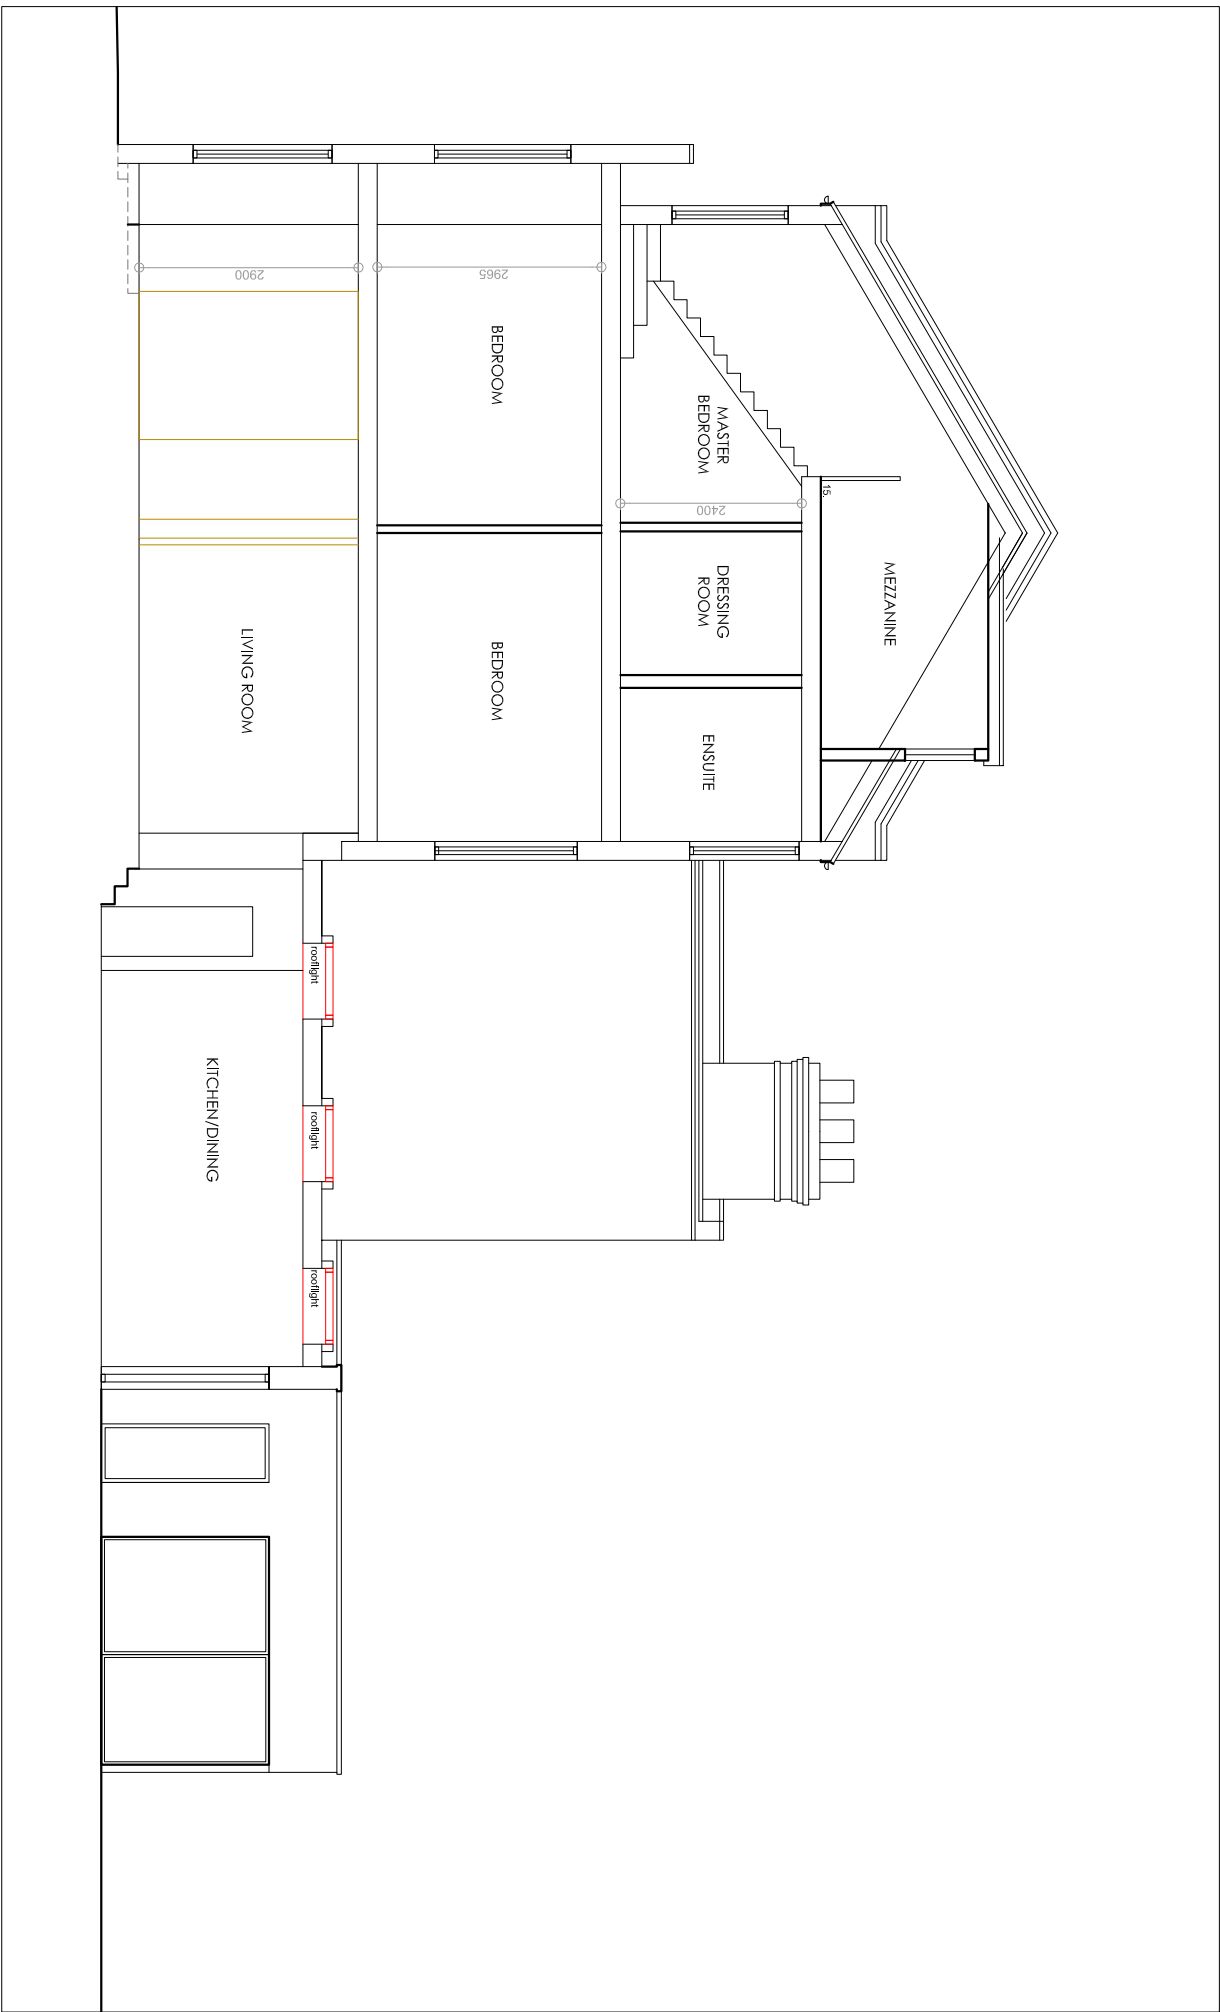

EXISTING SECTION B

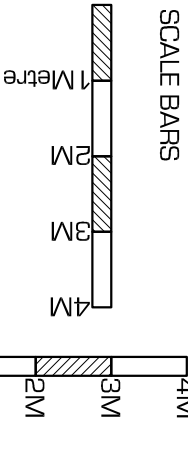

BASEMENT CONSULTING LTD 758-760 GREAT CAMBRIDGE ROAD ENFIELD, MIDDLEX, EN1 3GN Tel: (020) 8443 7099	EXISTING SECTION B		drawn: --	chk: --	date: 15.07.2022
	customer name & site address:	works:	council: Camden		scale: 1:100 @ A3
	Mr. & Mrs. Chen 73 Goldhurst Terrace London, NW6 3HA	Basement Conversion	reference: ---	rev: ---	Dwg no. GOLD-22-04