

Notes

KEY


Element to be demolished

Roof to be demolished

Paving to be removed

New opening formed

- 1 Rooflight to be removed
- 2 Plant equipment to be removed
- 3 Roof access stair to be removed
- 4 Rooftop plant enclosure to be removed
- 5 Roof edge protection fence to be removed
- 6 Roof access ladder to be removed
- 7 Roof access platform to be removed
- 8 Tree to be removed
- 9 Shed to be demolished
- 10 Wall to be demolished

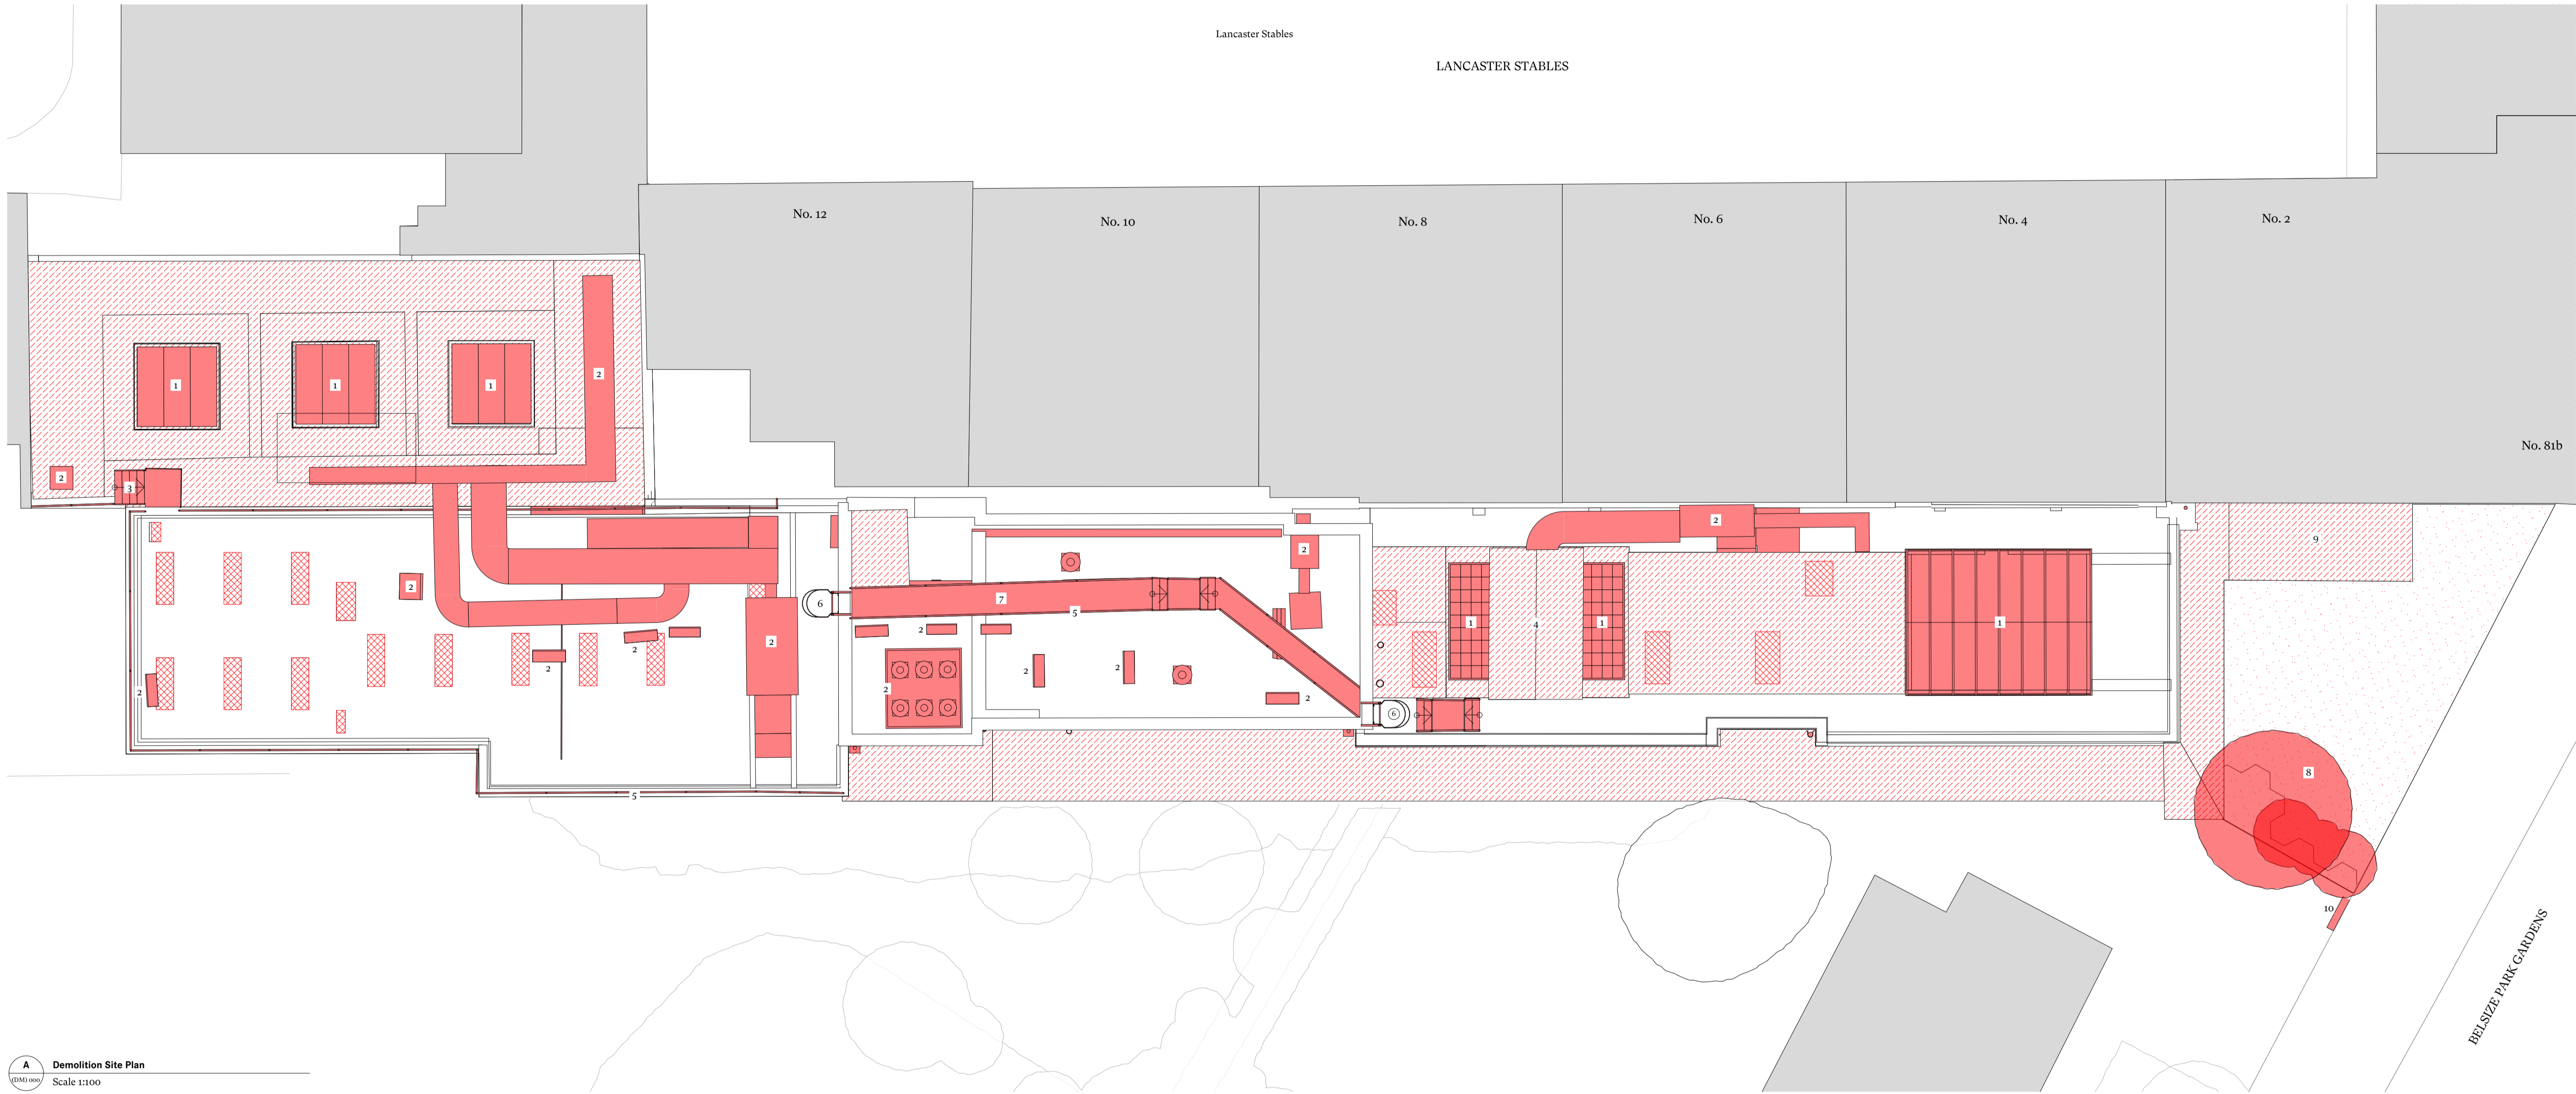

A

Demolition Site Plan

Scale 1:100

A 16/08/2023 Updated Planning Drawings SC RD

16/08/2023 Planning SC RD

Rev Date Issue Drawn Check

CDC Studio

Studio, 17 Cornberton Rd, Cambridge CB23 7BA
5-7 Tanner St, London, SE1 3LE
info@cdcstudio.co.uk T: 01223 262413

Project :
81 Belsize Park Gardens

Client :
Fine Arts College Ltd

Address :
81 Belsize Park Gardens, Belsize Park,
London NW3 4NJ

Date : 04/08/2023
Scale @ A1 : 1:100

Drawing Title :
Demolition Site Plan

Drawing No. : 4279 CDC XX RL DR A (DM) 000
Rev. : A