



A Demolition North Elevation
(DM) 410
Scale 1:100

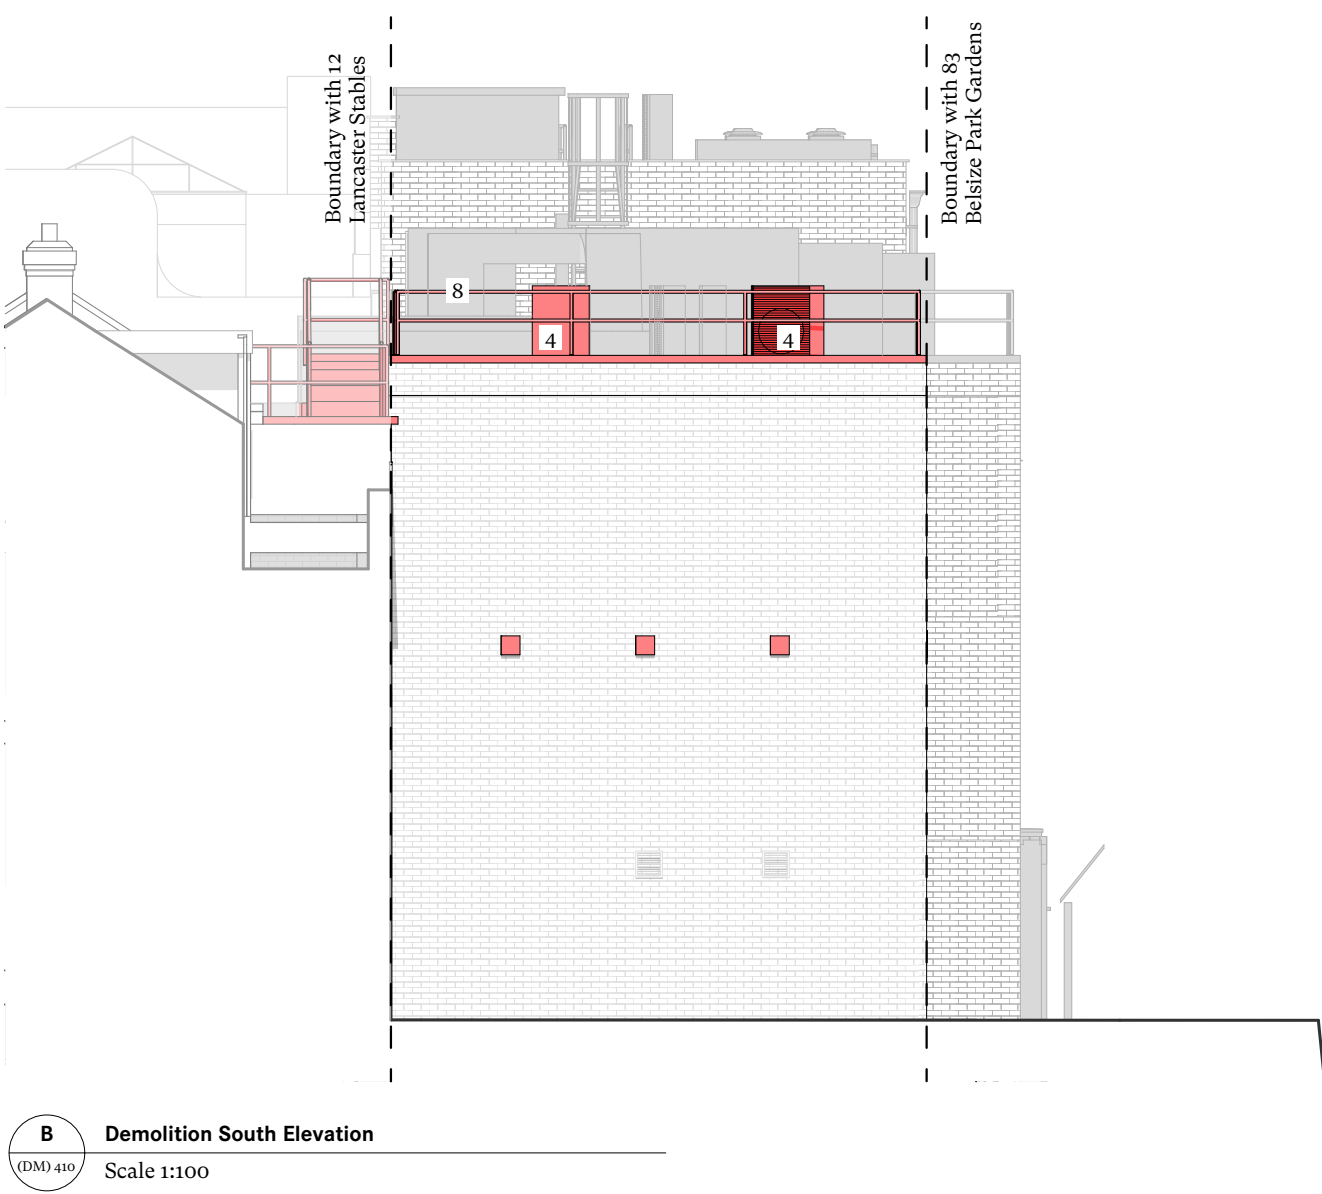

B Demolition South Elevation
(DM) 410
Scale 1:100

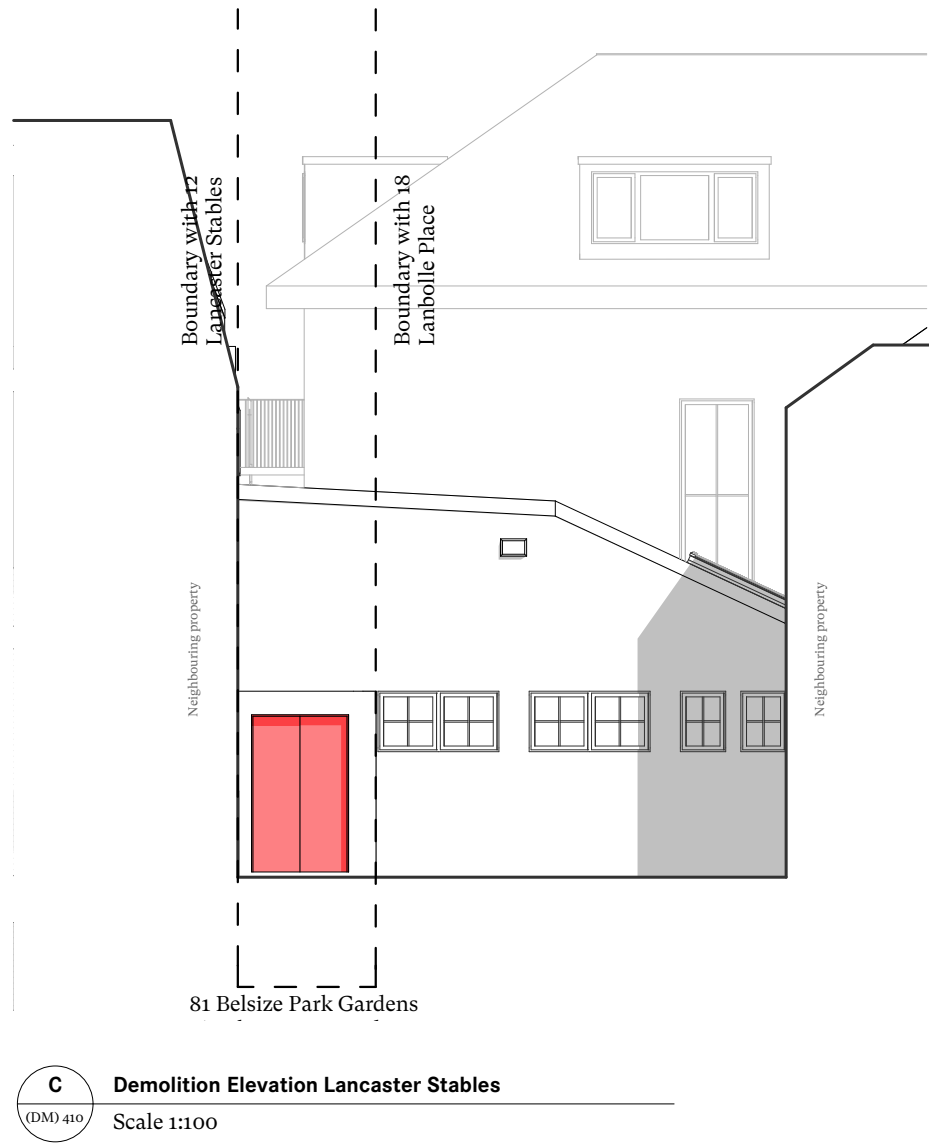

C Demolition Elevation Lancaster Stables
(DM) 410
Scale 1:100

- KEY**
- Element to be demolished
 - Wall finish to be removed, wall to be retained
 - New opening to be formed
- Windows to be removed and replaced throughout
 - RWP to be removed
 - Covered walkway to be demolished
 - Plant equipment to be removed
 - Timber screen to be removed
 - Rooflight to be removed
 - Boundary wall to be demolished and replaced
 - Roof edge protection to be removed
 - Roof top plant enclosure to be demolished
 - Coping to be demolished and replaced
 - Roof access ladder to be demolished and replaced
 - Front enclosure to be demolished and replaced

A	16/08/2023	Updated Planning Drawings	SC	RD
-	14/08/2023	Planning	SC	RD
Rev	Date	Issue	Drawn	Check

CDC Studio

Studio, 17 Cornberton Rd, Cambridge CB23 7BA
5-7 Tanner St, London, SE1 3LE
info@cdcstudio.co.uk T: 01223 262413

Project :
81 Belsize Park Gardens

Client :
Fine Arts College Ltd

Address :
81 Belsize Park Gardens, Belsize Park,
London NW3 4NJ

Date : 04/08/2023
Scale @ A1 : 1:100

Drawing Title :
Demolition Elevations

Drawing No. : 4279 CDC XX XX DR A (DM) 410
Rev. : A