



Notes:

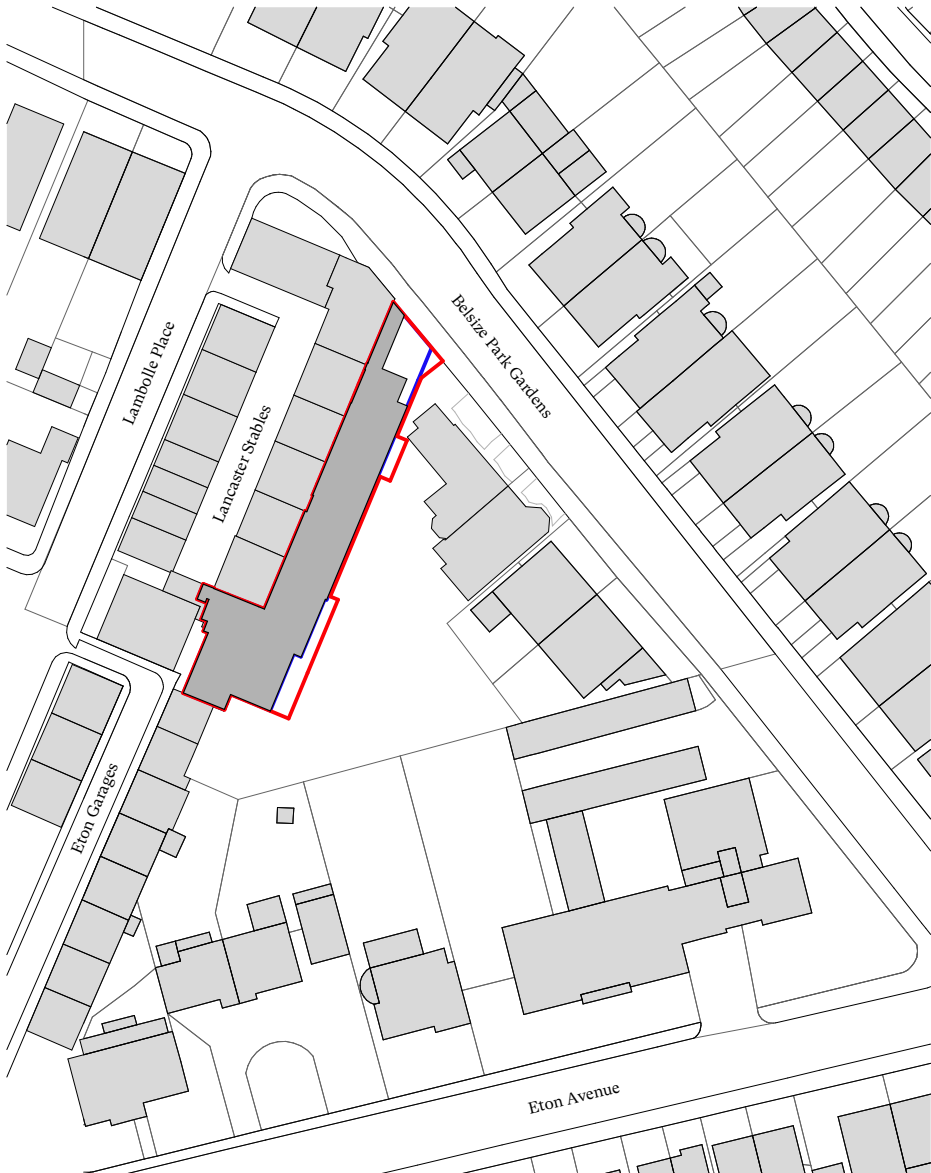



Mapping contents © Crown copyright and database rights 2023 Ordnance Survey 100035207

**A** Proposed Location Plan  
(GA) 000 Scale 1:1250

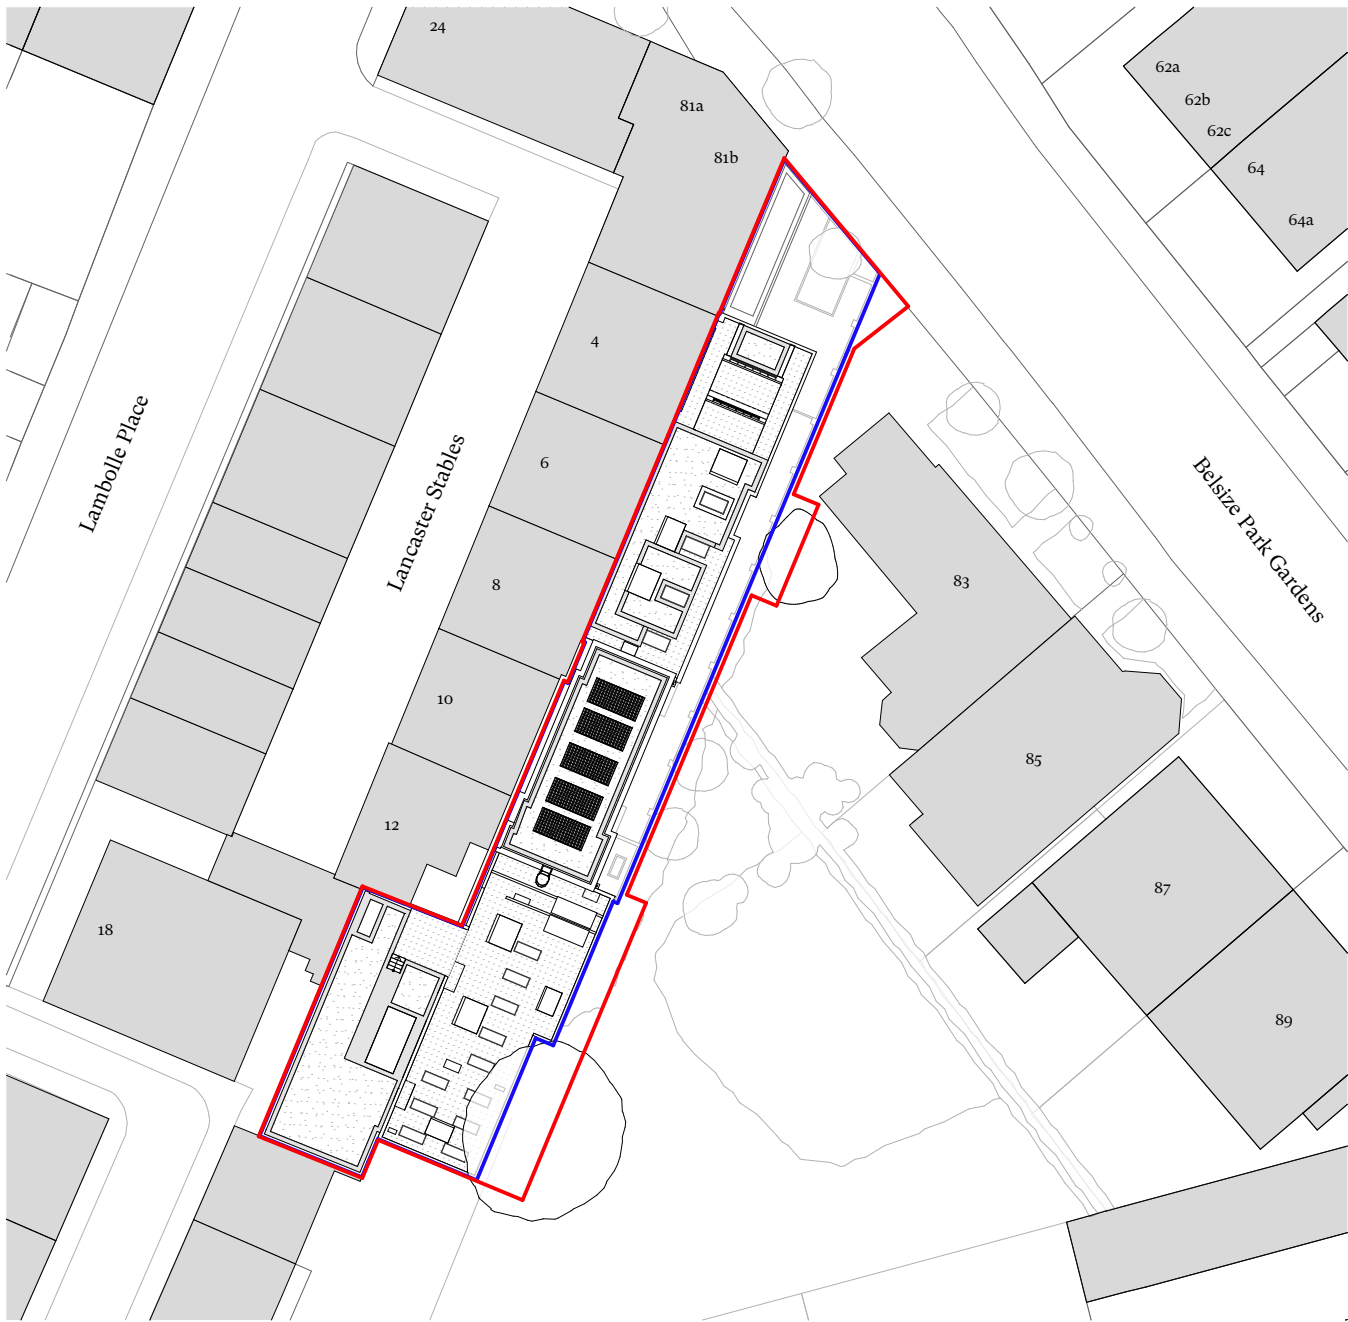

Mapping contents © Crown copyright and database rights 2023 Ordnance Survey 100035207

**B** Proposed Site Plan  
(GA) 000 Scale 1:500

  

-	14/08/2023	Planning	SC	RD
Rev	Date	Issue	Drawn	Check

## CDC Studio

Studio. 17 Comberton Rd, Cambridge CB23 7BA  
5-7 Tanner St, London, SE1 3LE  
info@cdcstudio.co.uk T. 01223 262413

**Project :**  
81 Belsize Park Gardens

**Client :**  
Fine Arts College Ltd

**Address :**  
81 Belsize Park Gardens, Belsize Park,  
London NW3 4NJ

**Date :** **Scale @ A3 :**  
1:1250, 1:500

**Drawing Title :**  
Proposed Location and Site Plan

**Drawing No. :** **Rev. :**  
4279 CDC XX RL DR A (GA) 000 -