



NORTH ELEVATION 3

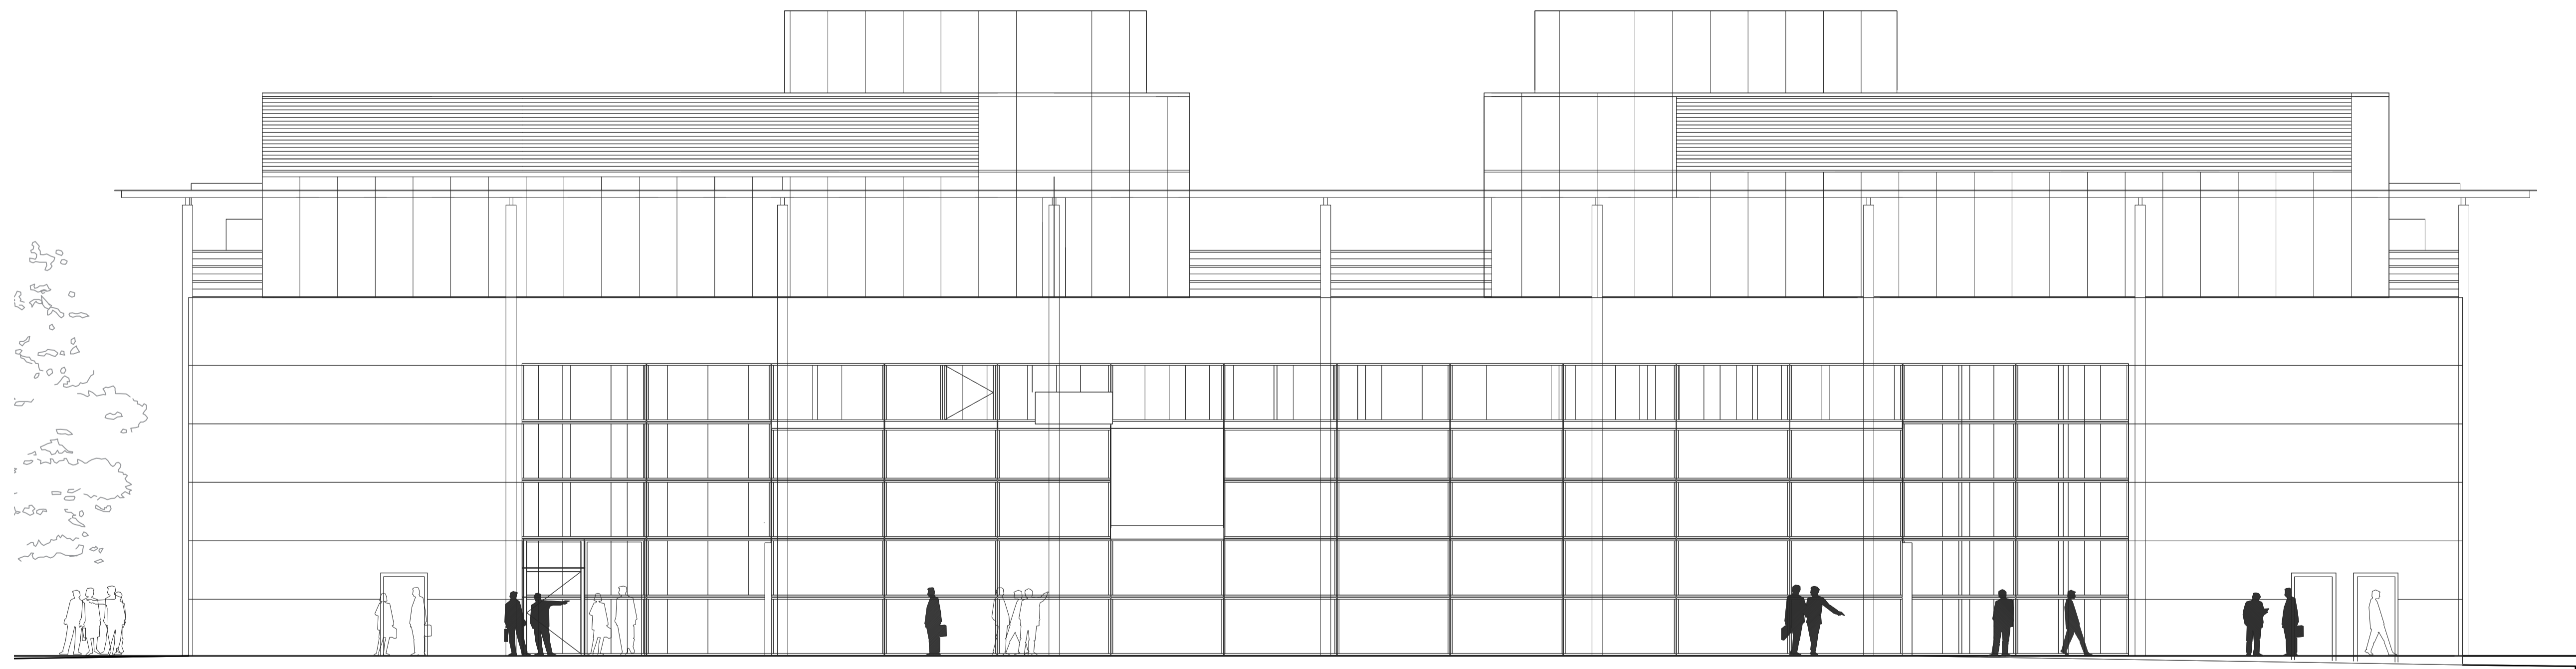

WEST ELEVATION 4

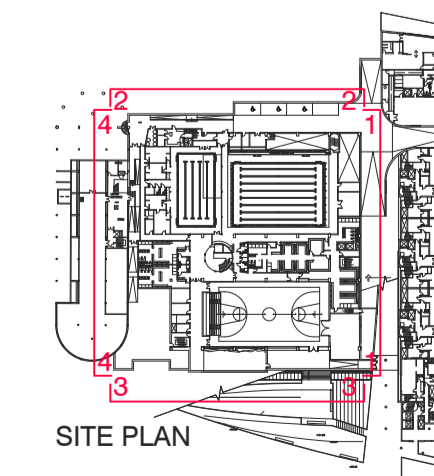

PLANNING

CONTRACT	Barretts	SCALE	1:100@A1/1:200@A3
DATE	August 2023	DATE	August 2023
DRAWN	JP	DRAWN	JP
CHECKED	RW	CHECKED	RW
TITLE	EXISTING ELEVATION 3 & 4 NORTH & WEST	DRAWING No	23120_SC_011
REVISION	-	REVISION	-