




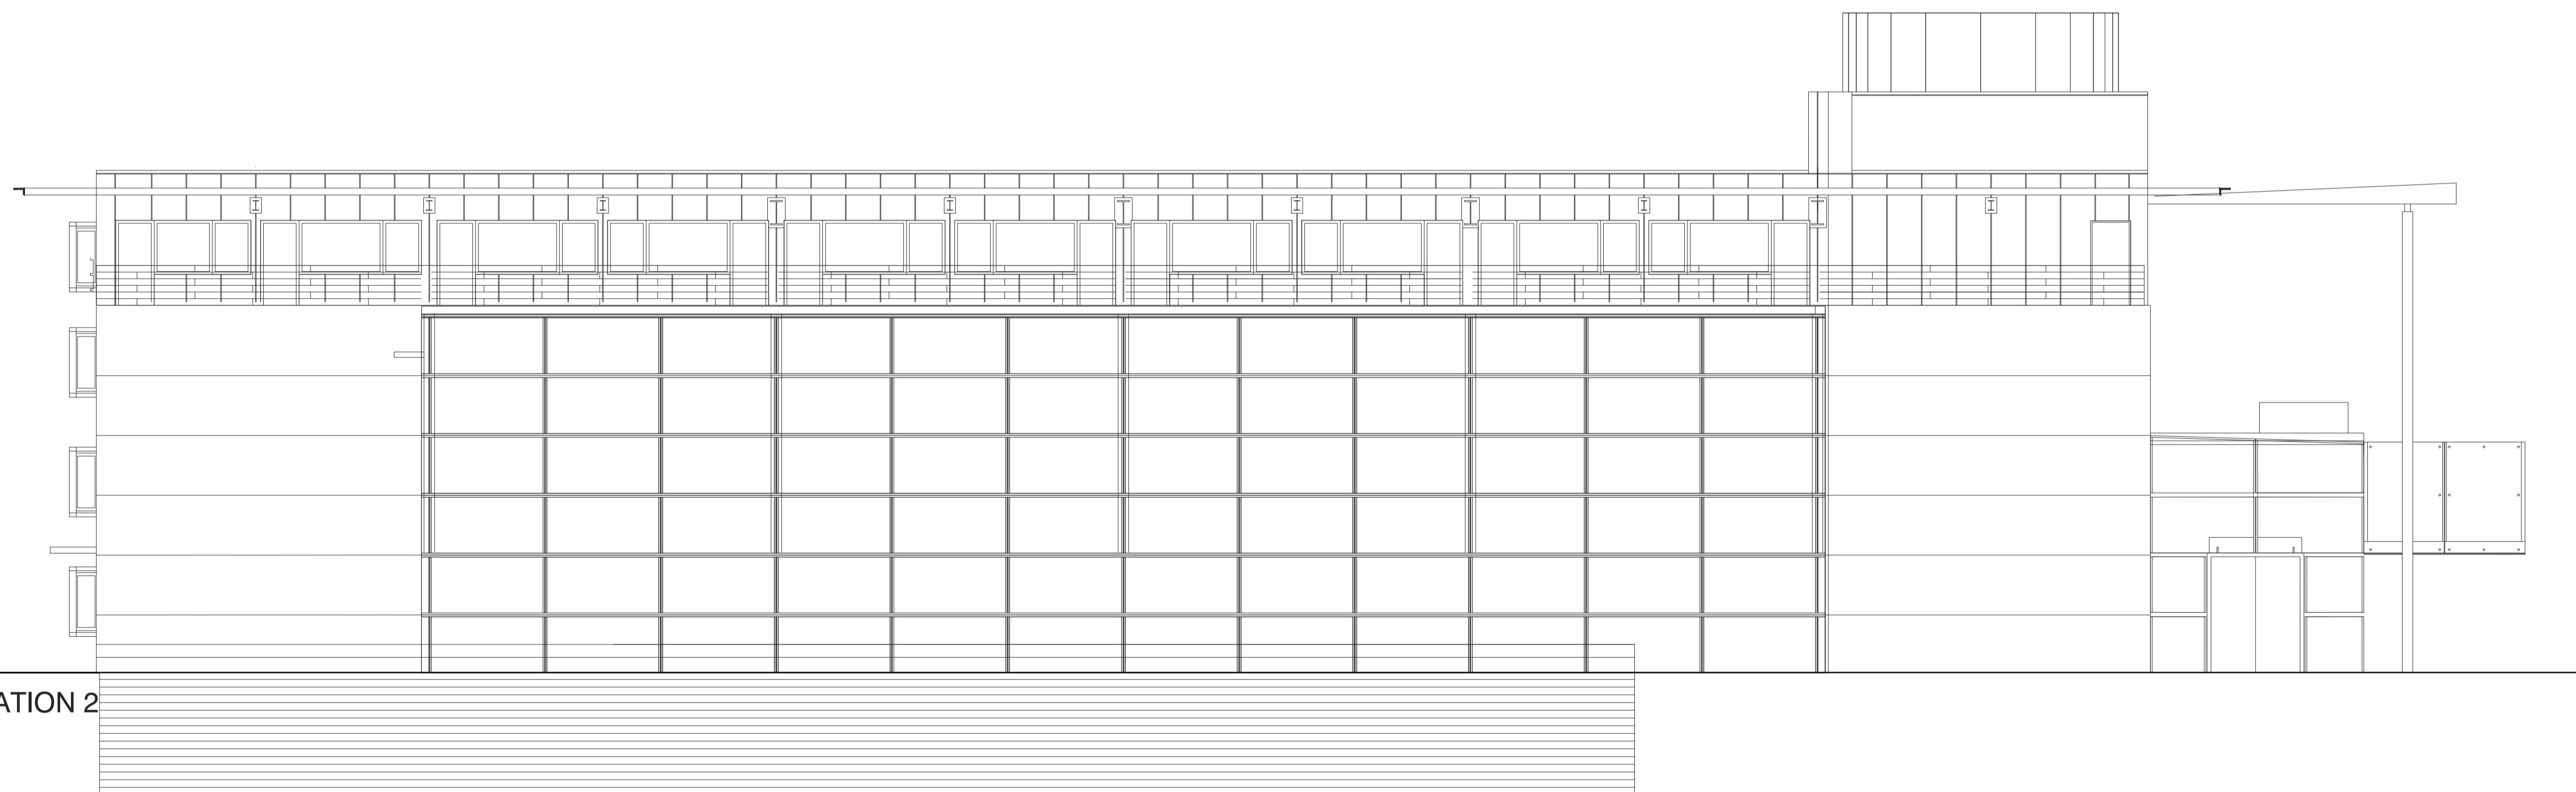

EAST ELEVATION 1

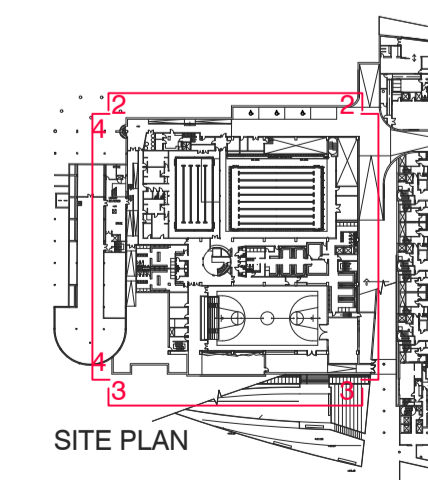

SOUTH ELEVATION 2

 

SITE PLAN

# PLANNING

CONTRACT	Barretts Swiss Cottage London NW3 3NH	SCALE	1:100@A1/1:200@A3
DATE	August 2023	DATE	August 2023
DRAWN	Jp	DRAWN	Jp
CHECKED	RW	CHECKED	RW
TITLE	EXISTING ELEVATION 1 & 2 EAST AND SOUTH	DRAWING No	23120_SC_010
REVISION	-	REVISION	-