



Scale 1:200

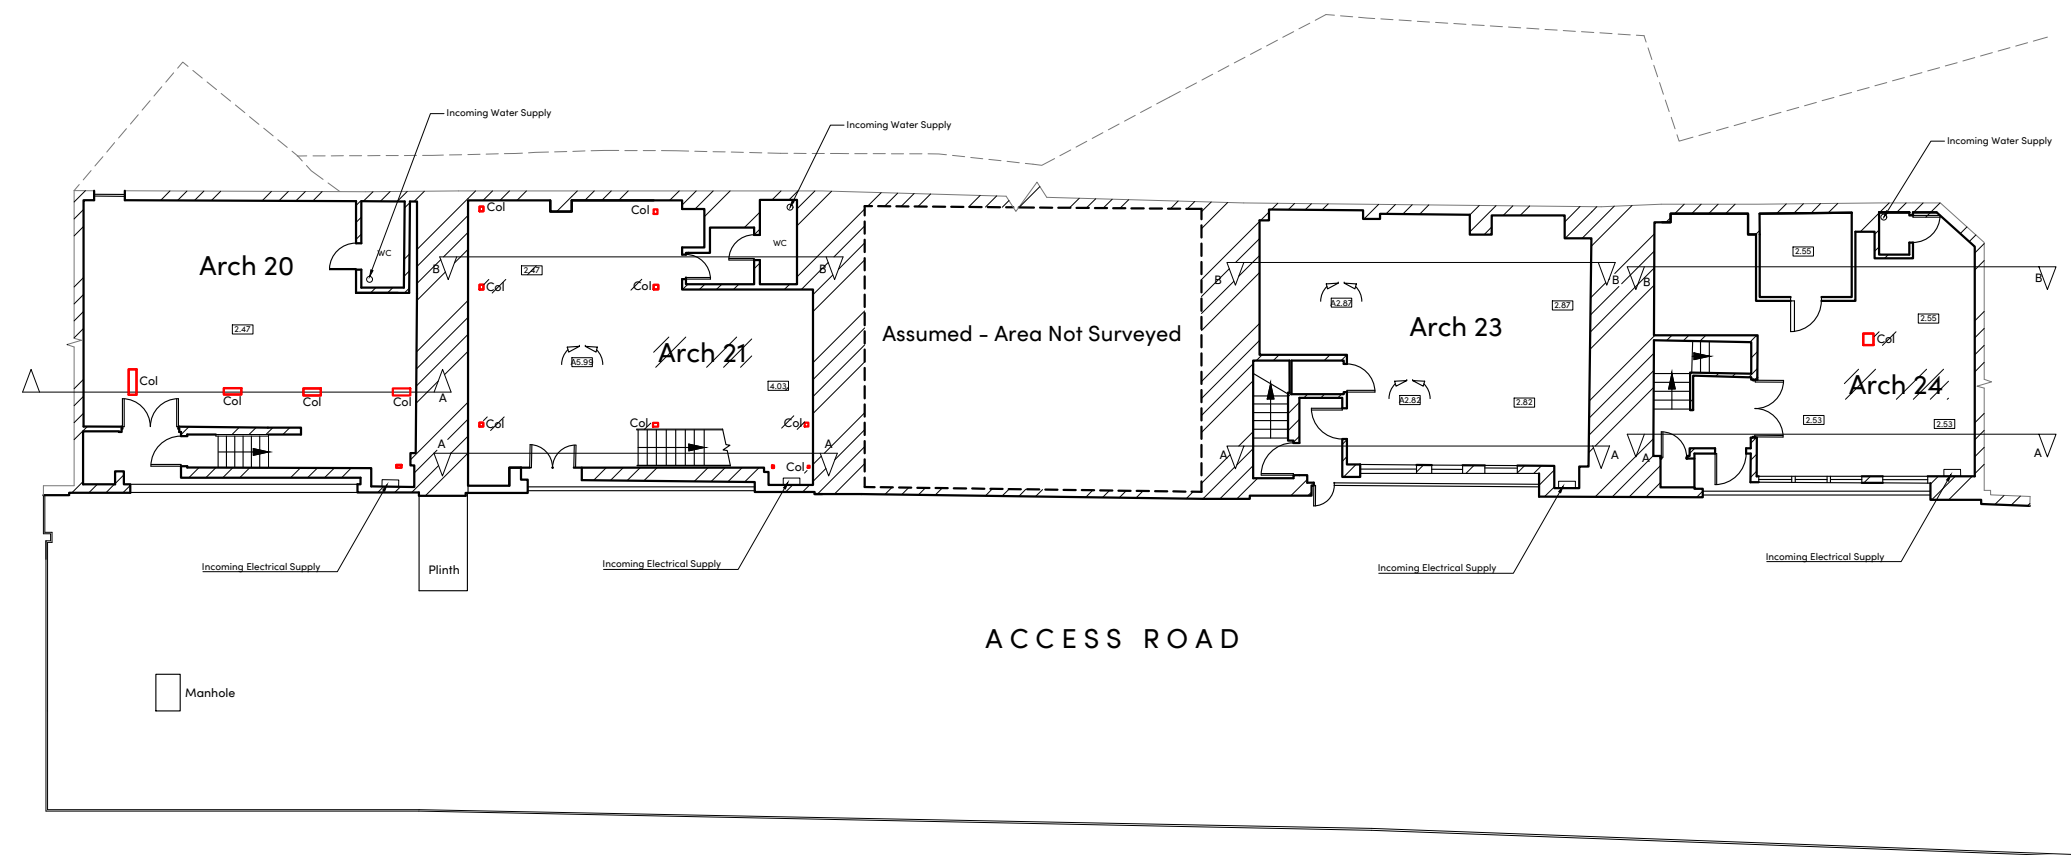

Existing Ground Floor Plan

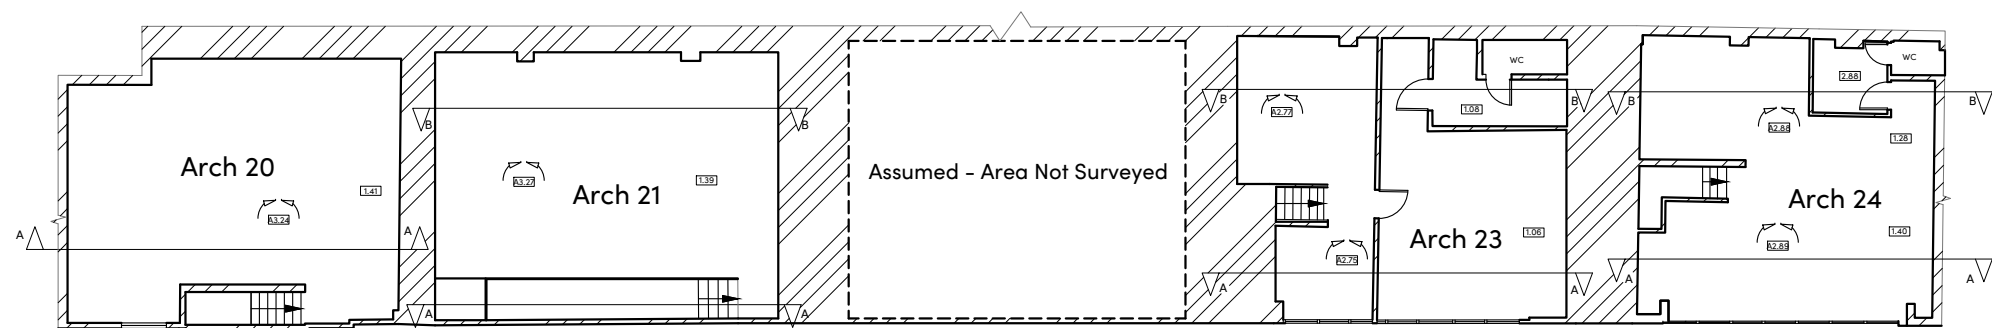

Existing Mezzanine Floor Plan

Scale 1:200

NOTES

- 1) ALL DIMENSIONS TO BE CHECKED ON SITE AND NOT SCALED FROM THIS DRAWING.
- 2) HOLLIS SHALL BE INFORMED IN WRITING OF ANY DISCREPANCIES.
- 3) ALL DIMENSIONS ARE IN METRES ONLY.
- 4) ELEVATION HAS BEEN PRODUCED BY SCALING PHOTOGRAPHY.

KEY

REVISIONS

REV.	DATE	AMENDMENTS	INITIAL

THIS DRAWING IS FOR THE FOLLOWING PURPOSE ONLY:
PRELIMINARY ☐ TENDER ☐ CONSTRUCTION ☐
SKETCH ☐ MEASURED SURVEY ☒ CONTRACT ☐

TITLE

Arches 20, 21, 23 & 24 Hartland Road Existing Plan

CLIENT

The Arch Co
3rd Floor ; 140 London Wall
Barbican
London, EC2Y 5DN

PROJECT NAME



Arches 20, 21, 23 & 24
Hartland Road
London
NW1

HOLLIS
140 London Wall
London
EC2Y 5DN



T +44 20 7622 9555
W hollisglobal.com

DATE	02.06.2023	DRAWN BY	SN
SCALE	1:200	CHECKED	AB
PROJECT	121414	DISCIPLINE/TYPE	101
LINE	G	ORIGINATOR	HLS
VOLUME/ZONE/BLDG	10100	STATUS	XX
LEVEL	SO	REVISION	XX

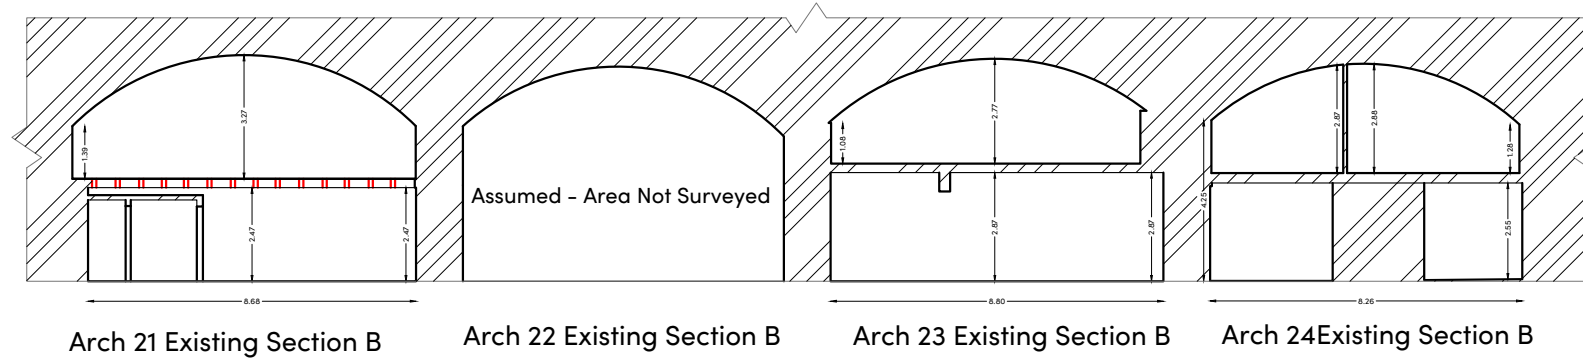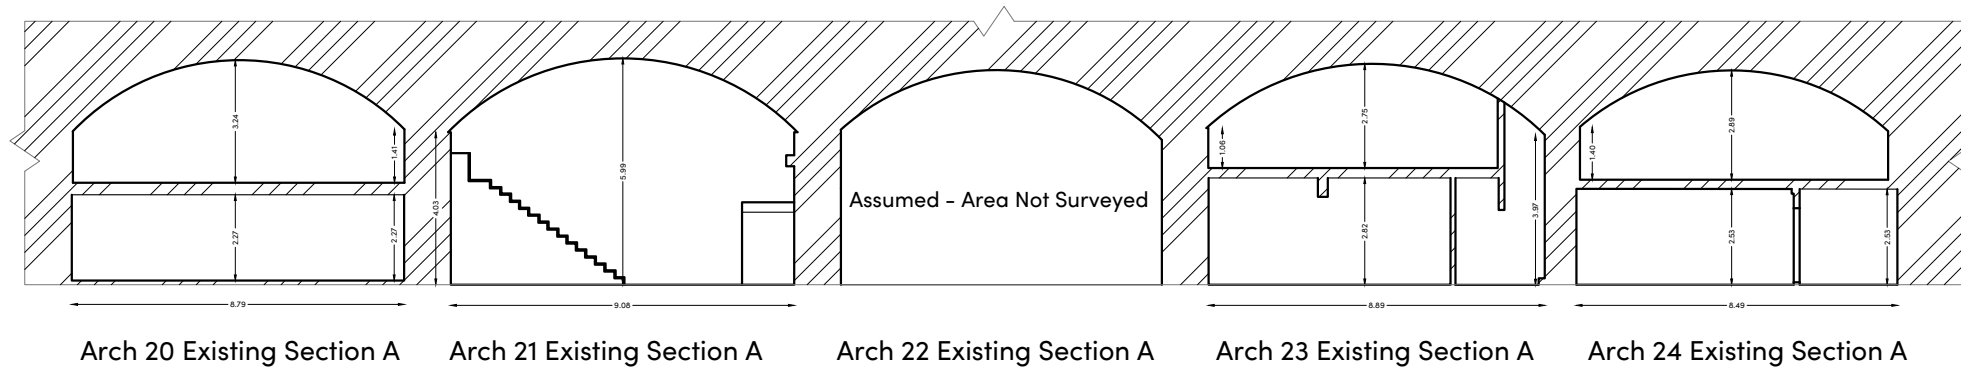

Scale 1:200

NOTES

- 1) ALL DIMENSIONS TO BE CHECKED ON SITE AND NOT SCALED FROM THIS DRAWING.
- 2) HOLLIS SHALL BE INFORMED IN WRITING OF ANY DISCREPANCIES.
- 3) ALL DIMENSIONS ARE IN METRES ONLY.
- 4) ELEVATION HAS BEEN PRODUCED BY SCALING PHOTOGRAPHY.

KEY

REVISIONS

REV.	DATE	AMENDMENTS	INITIAL

THIS DRAWING IS FOR THE FOLLOWING PURPOSE ONLY:
PRELIMINARY ☐ TENDER ☐ CONSTRUCTION ☐
SKETCH ☐ MEASURED SURVEY ☒ CONTRACT ☐

TITLE

Arches 20, 21, 23 & 24 Hartland Road Existing Plan

CLIENT

The Arch Co
3rd Floor ; 140 London Wall
Barbican
London, EC2Y 5DN

PROJECT NAME

Arches 20, 21, 23 & 24
Hartland Road
London
NW1

HOLLIS
140 London Wall
London
EC2Y 5DN



T +44 20 7622 9555
W hollisglobal.com

DATE	02.06.2023	DRAWN BY	SN
SCALE	1:200	CHECKED	AB
PROJECT	121414	LINE	101
DISCIPLINE	G	ORIGINATOR	HLS
TYPE	DR	VOLUME/ZONE/BUILD	XX
NUMBER	10100	LEVEL	XX
STATUS	SO	FILE	DR
REVISION	---	TYPE	G