


GENERAL NOTES:

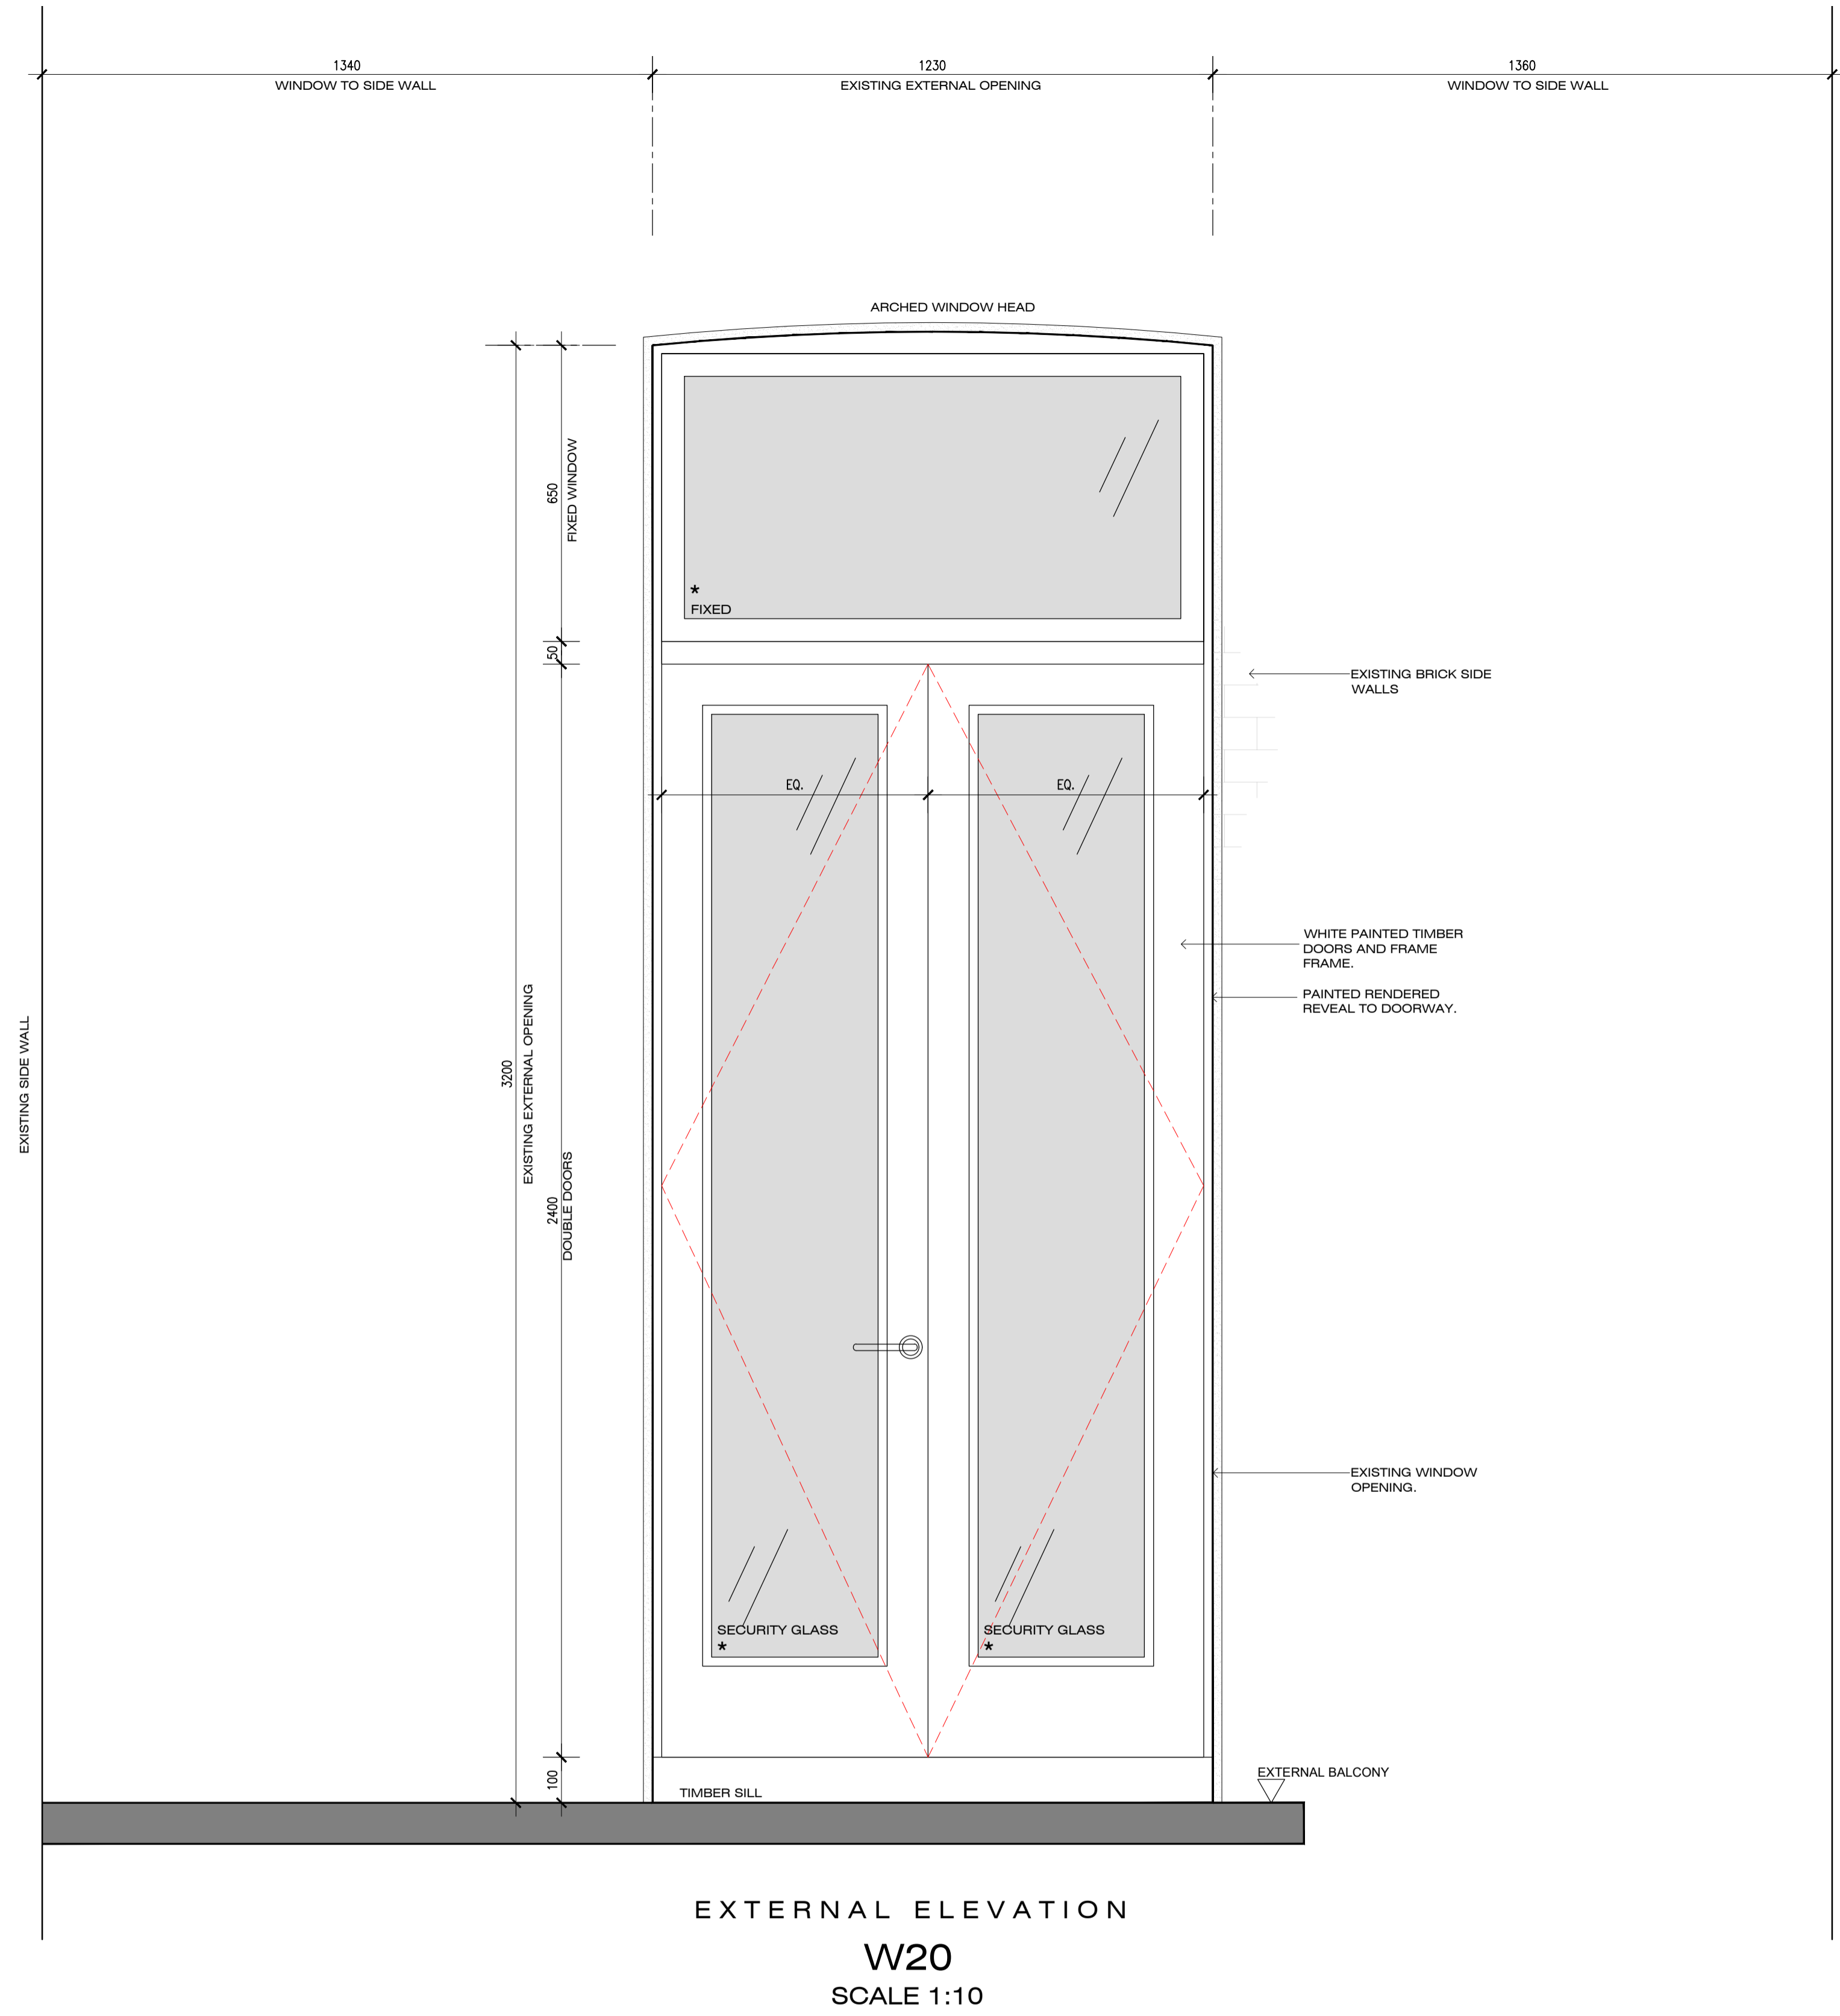

EXTERNAL ELEVATION  
W20  
SCALE 1:10

TYPE	TYPE: W20(DOOR)	
LOCATION	UG 7 UPPER GROUND, REAR ELEVATION	
DESCRIPTION	TIMBER, DOUBLE GLAZED DOOR WITH WINDOW OVER. INWARD OPENING	
MATERIAL / COLOUR	TIMBER, PAINTED WHITE	
NUMBER OF.	1.	
GLASS PERFORMANCE	LOW E DOUBLE GLAZED UNIT, *SECURITY GLASS	

P1	2023.08.10	FIRST ISSUE FOR PLANNING	LF
REV	DATE	AMENDMENT	BY CK
####			
<p>PROJECT: 21 Belsize Park NW3 4DU</p>			
<p>TITLE: Window Schedule SHEET 9 Upper Ground</p>			

**Lawrence Foster Architect**

12 Cherry Hill London E20 1AZ  
Telephone: 0796049772  
Email: lawrence@lfa-architect.com  
Lawrence Foster Architects Limited  
Registered in England and Wales No. 1486792

DRAWN	CHECKED	CREATION DATE	SCALE
If	-	Jul-23	1:10
PROJ No.:	DRAWING No.:	REV. No.:	
2301	1419	P1	