


GENERAL NOTES:

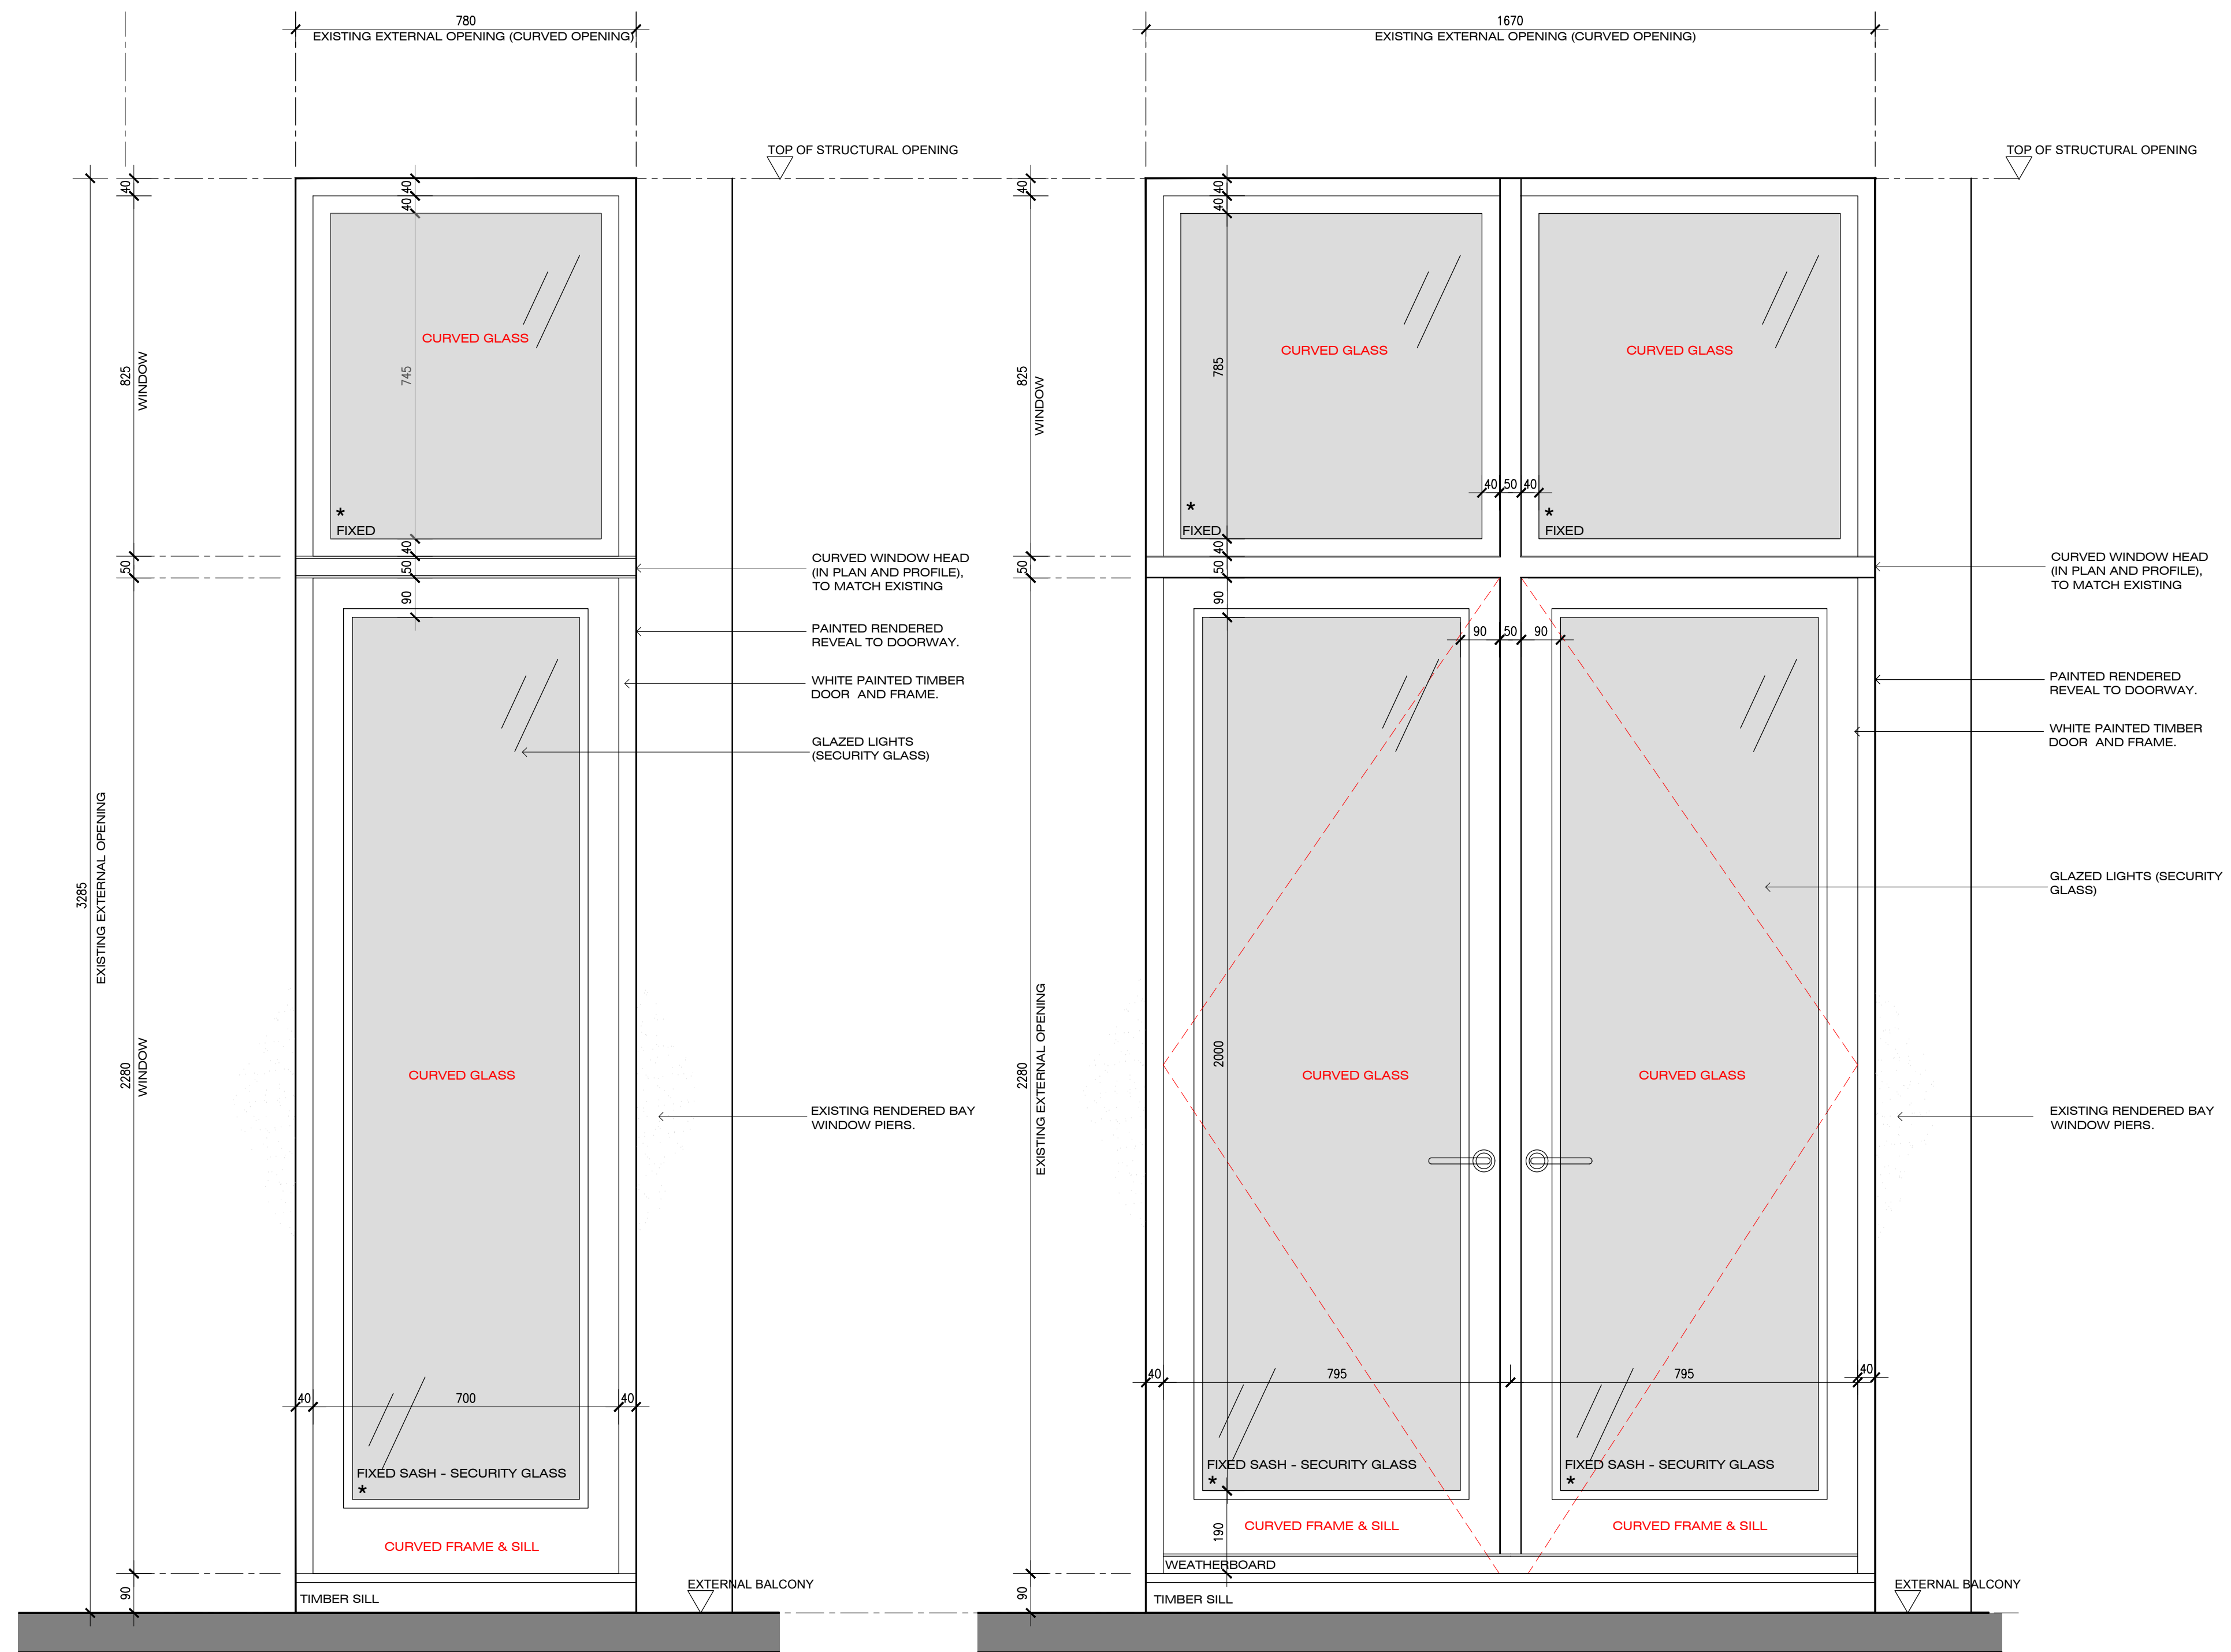

EXTERNAL ELEVATION
W21
SCALE 1:10

EXTERNAL ELEVATION
W22
SCALE 1:10

TYPE	TYPE: W21	TYPE: W22(DOOR)	
LOCATION	UG 1, UG 3 UPPER GROUND, FRONT ELEVATION	UG 2, UPPER GROUND, FRONT ELEVATION	
DESCRIPTION	BOX SASH TIMBER, DOUBLE GLAZED BEDROOM WINDOW.	TIMBER, DOUBLE GLAZED DOUBLE DOOR WITH WINDOW OVER INWARD OPENING	
MATERIAL / COLOUR	TIMBER, PAINTED WHITE	TIMBER, PAINTED WHITE	
NUMBER OF.	2.	1.	
GLASS PERFORMANCE	LOW E DOUBLE GLAZED UNIT, *SECURITY GLASS	LOW E DOUBLE GLAZED UNIT, *SECURITY GLASS	

P1	2023.08.10	FIRST ISSUE FOR PLANNING	LF
REV	DATE	AMENDMENT	BY
		####	CK

Key Plan: 21 BELSIZE PARK

PROJECT:
21 Belsize Park NW3 4DU

TITLE:
Window Schedule
SHEET 10
Upper Ground

Lawrence Foster Architect

12 Cherry Hill London E20 1AZ
Telephone: 0756240772
Email: lawrence@lfa-architect.com
Lawrence Foster Architects Limited
Registered in England and Wales No. 1486792

DRAWN	CHECKED	CREATION DATE	SCALE
If	-	Jul-23	1:10
PROJ No.:	DRAWING No.:	REV No.:	
2301	1420	P1	