


GENERAL NOTES:

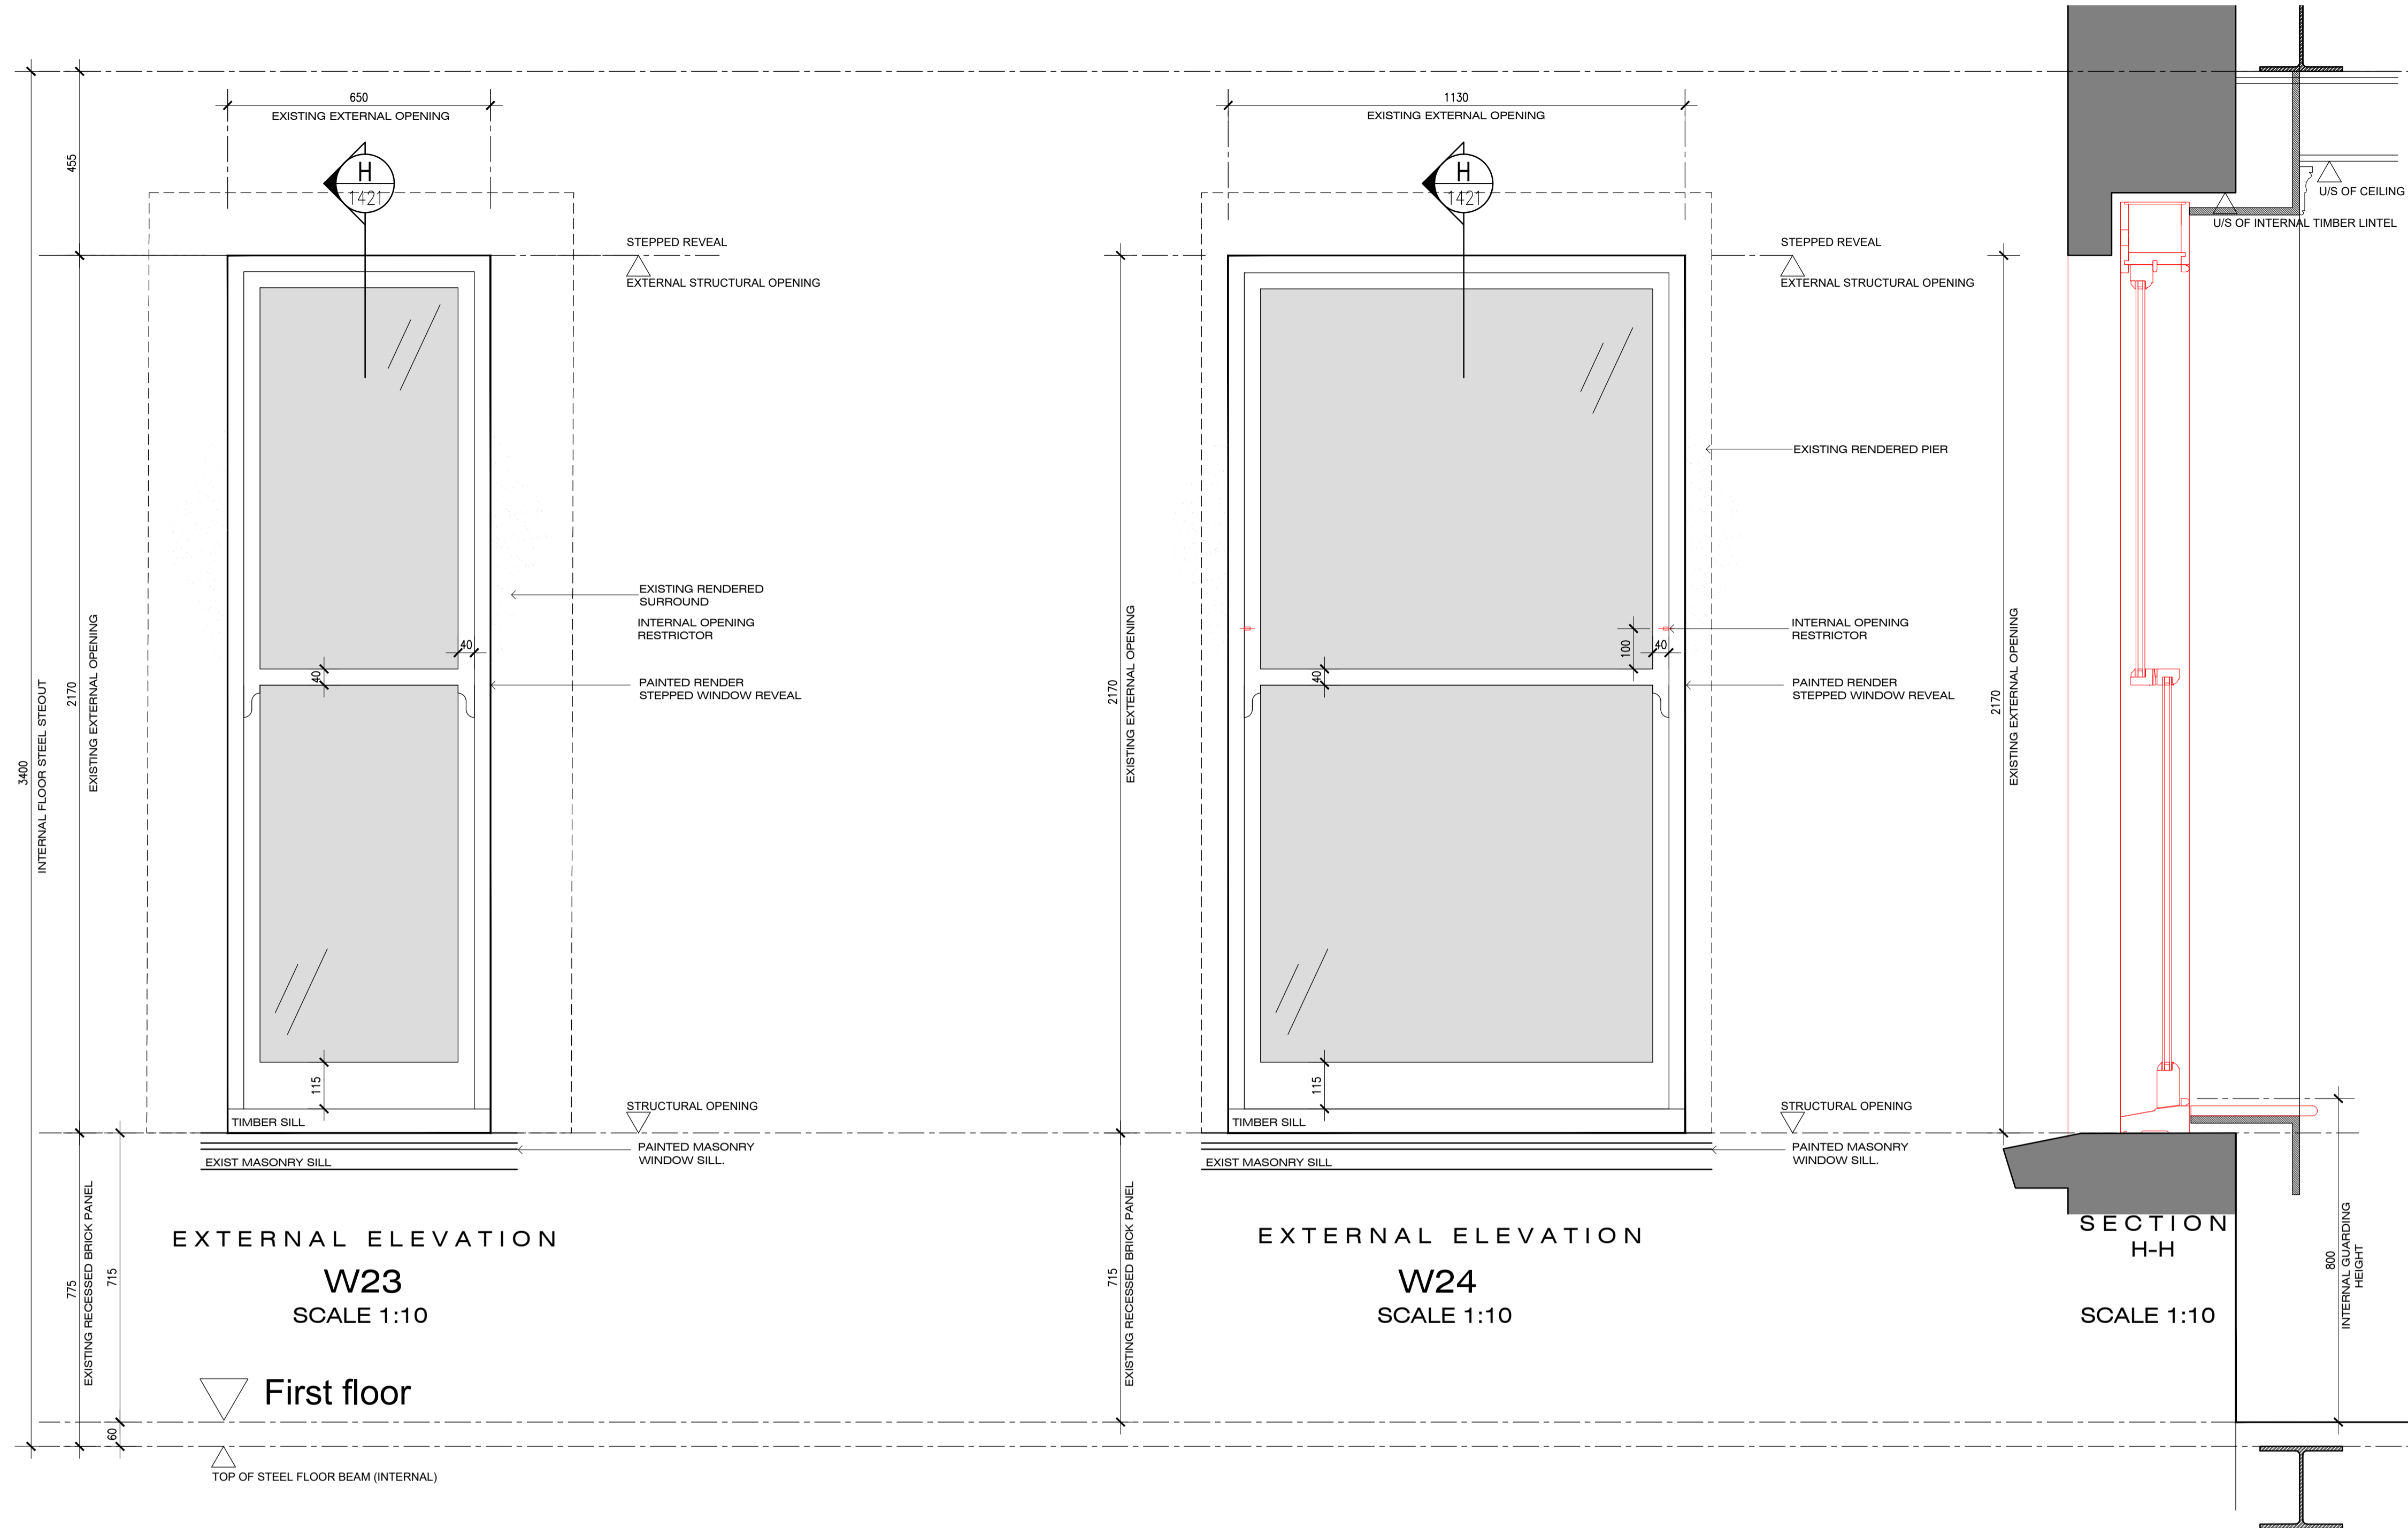

| TYPE              | TYPE: W23   | TYPE: W24   |
|-------------------|---|---|
| LOCATION          | 1.1, 1.3<br>1ST FLOOR, FRONT ELEVATION            | 1.2,<br>1ST FLOOR, FRONT ELEVATION                |
| DESCRIPTION       | BOX SASH TIMBER, DOUBLE GLAZED<br>BEDROOM WINDOW. | BOX SASH TIMBER, DOUBLE GLAZED<br>BEDROOM WINDOW. |
| MATERIAL / COLOUR | TIMBER, PAINTED WHITE                             | TIMBER, PAINTED WHITE                             |
| NUMBER OF.        | 2.  | 1.  |
| GLASS PERFORMANCE | LOW E DOUBLE GLAZED UNIT,                         | LOW E DOUBLE GLAZED UNIT,                         |

|     |            |                          |    |
|-----|------------|--------------------------|----|
| P1  | 2023.08.10 | FIRST ISSUE FOR PLANNING | LF |
| REV | DATE       | AMENDMENT                | BY |
|     |            | ####                     | CK |

Key Plan

PROJECT:  
21 Belsize Park NW3 4DU

TITLE:  
Window Schedule  
SHEET 11  
1st Floor

**Lawrence Foster  
Architect**

12 Cherry Hill London E20 1AZ  
Telephone: 0796049772  
Email: lawrence@lfa-architect.com  
Lawrence Foster Architects Limited  
Registered in England and Wales No. 1486792

|           |              |               |       |
|-----------|--------------|---------------|-------|
| DRAWN     | CHECKED      | CREATION DATE | SCALE |
| If        | -            | Jul-23        | 1:10  |
| PROJ No.: | DRAWING No.: | REV No.:      |       |
| 2301      | 1421         | P1            |       |