


GENERAL NOTES:

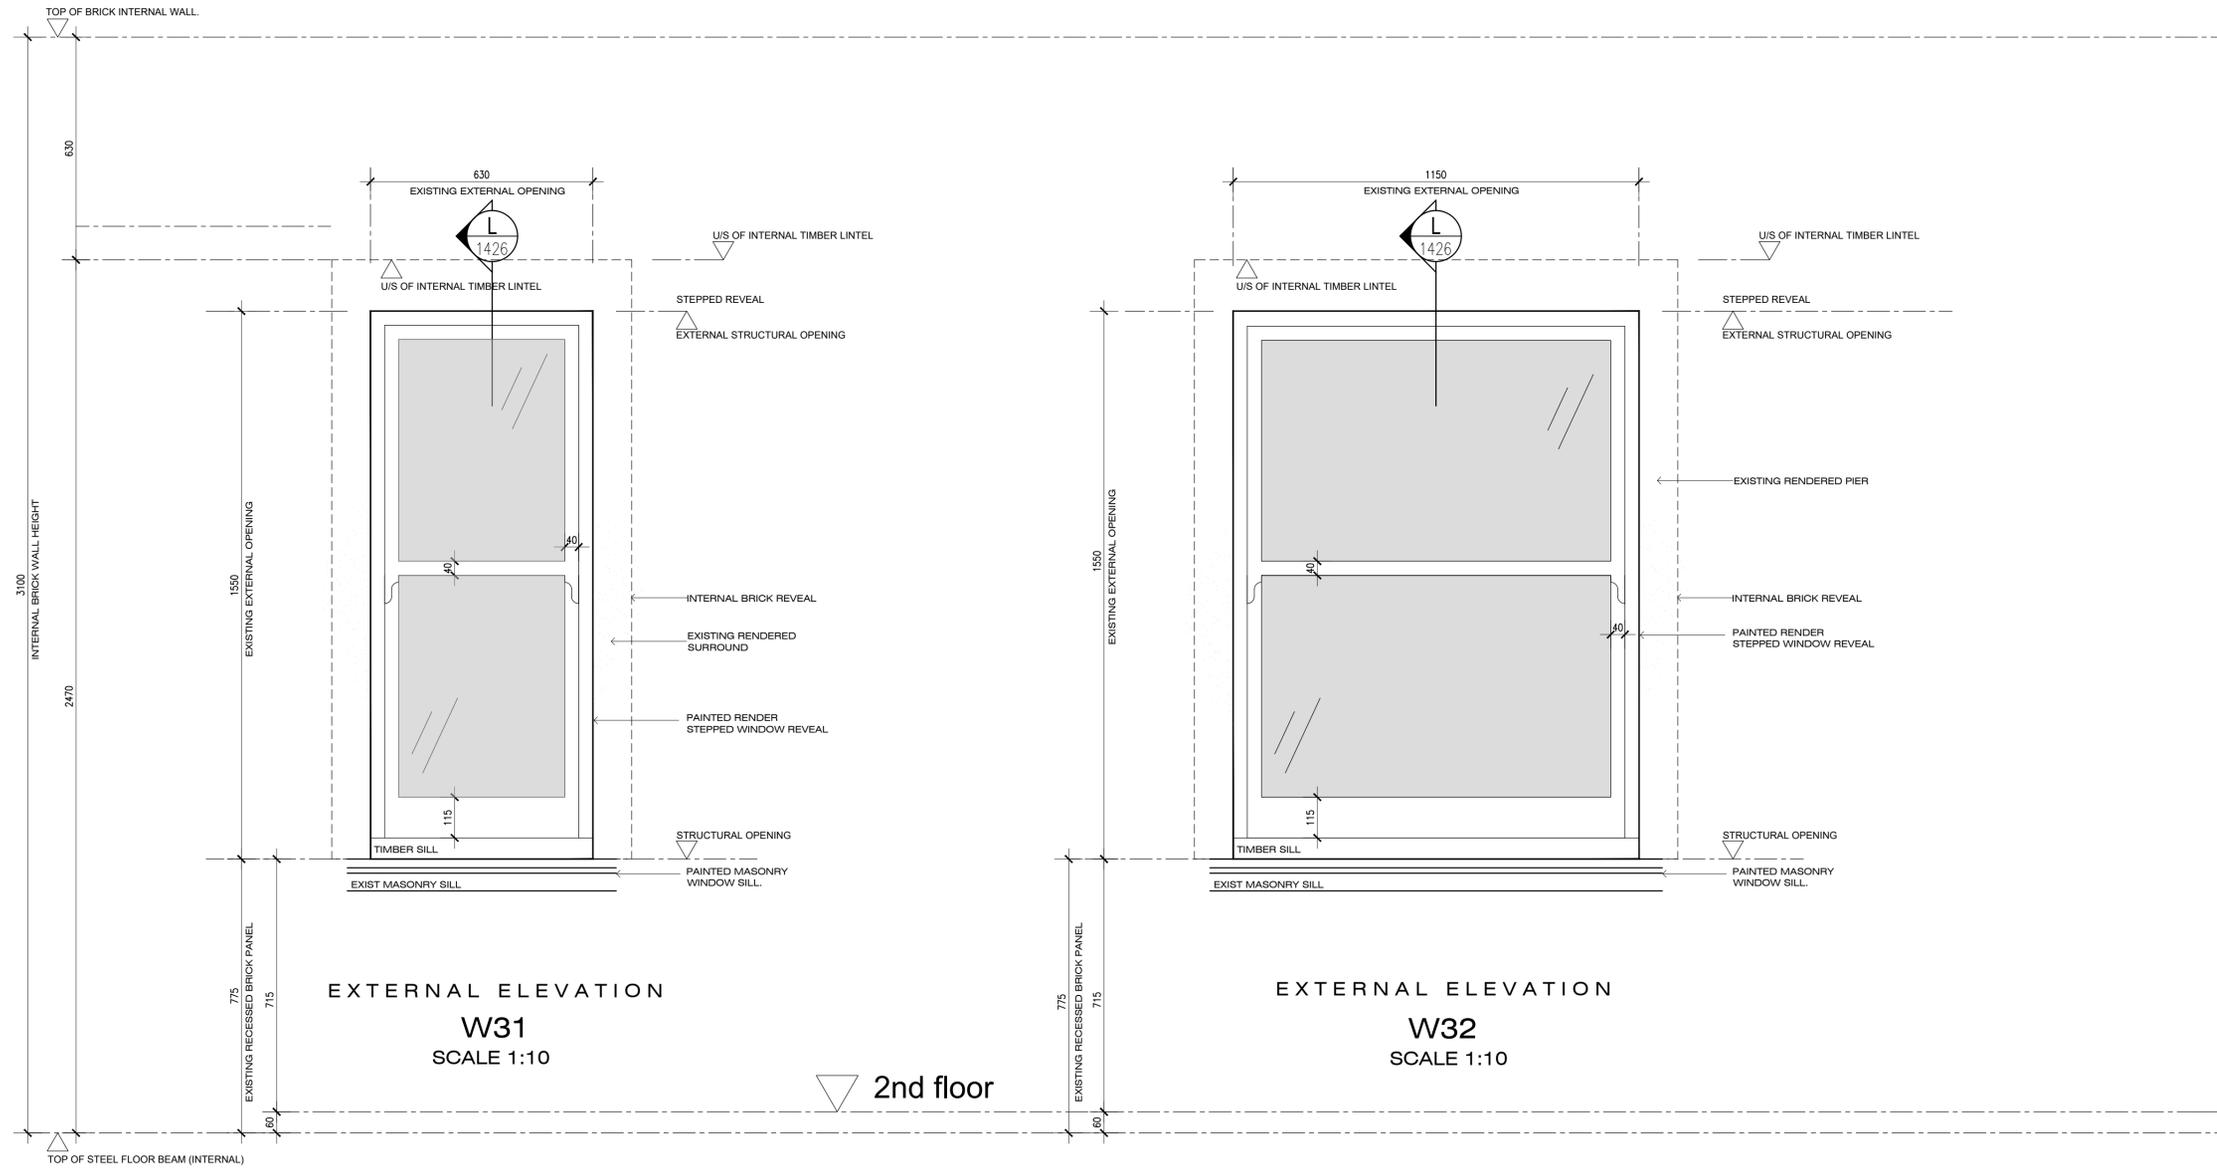

TYPE	TYPE: W31	TYPE: W32
LOCATION	2.1, 2.3 2nd FLOOR, FRONT ELEVATION	2.2, 2ND FLOOR, FRONT ELEVATION
DESCRIPTION	BOX SASH TIMBER, DOUBLE GLAZED BEDROOM WINDOW.	BOX SASH TIMBER, DOUBLE GLAZED BEDROOM WINDOW.
MATERIAL / COLOUR	TIMBER, PAINTED WHITE	TIMBER, PAINTED WHITE
NUMBER OF.	2.	1.
GLASS PERFORMANCE	LOW E DOUBLE GLAZED UNIT,	LOW E DOUBLE GLAZED UNIT,

P1	2023.08.10	FIRST ISSUE FOR PLANNING	LF
REV	DATE	AMENDMENT	BY
		####	CK

Key Plan
BELSIZE PARK

PROJECT:
21 Belsize Park NW3 4DU

TITLE:
Window Schedule
SHEET 15
2nd Floor

**Lawrence Foster
Architect**

12 Cherry Hill London E20 1AZ
Telephone: 0756240772
Email: lawrence@lwfosterarchitect.com
Lawrence Foster Architects Limited
Registered in England and Wales No. 1486792

DRAWN	CHECKED	CREATION DATE	SCALE
If	-	Jul-23	1:10
PROJ. No.:	DRAWING No.:	REV. No.:	
2301	1425	P1	