


GENERAL NOTES:

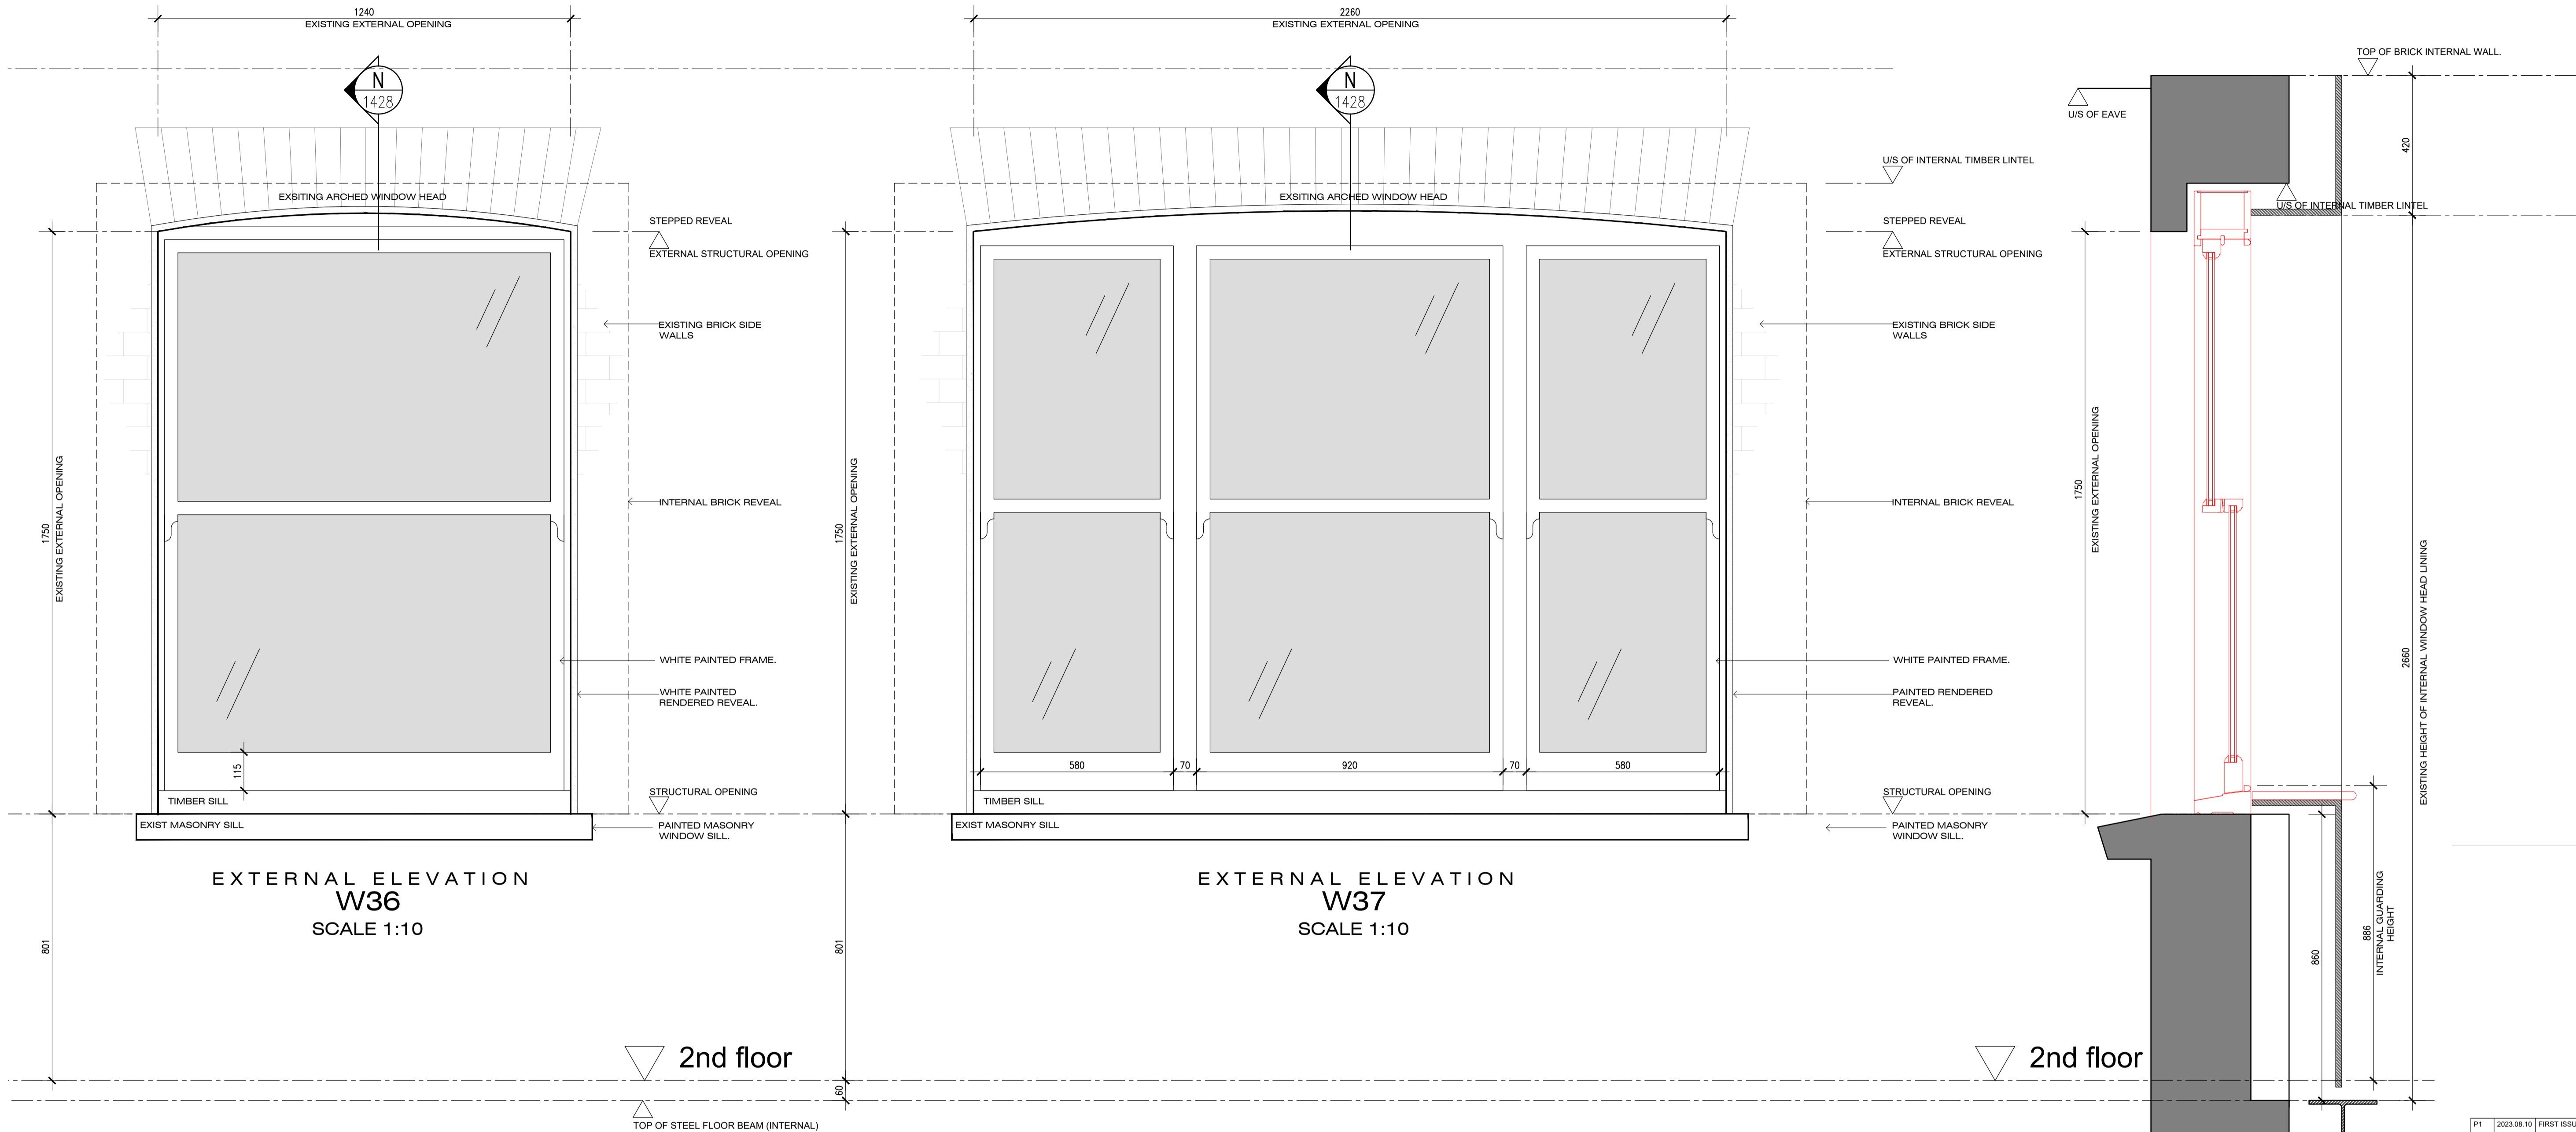

EXTERNAL ELEVATION
W36
SCALE 1:10

EXTERNAL ELEVATION
W37
SCALE 1:10

SECTION N-N
SCALE 1:10

TYPE	TYPE: W36	TYPE: W37
LOCATION	2.7 2nd FLOOR, REAR ELEVATION	2.8 2nd FLOOR, REAR ELEVATION
DESCRIPTION	BOX SASH TIMBER, DOUBLE GLAZED BEDROOM WINDOW.	BOX SASH TIMBER, DOUBLE GLAZED BEDROOM WINDOW.
MATERIAL / COLOUR	TIMBER, PAINTED WHITE	TIMBER, PAINTED WHITE
NUMBER OF.	1.	1.
GLASS PERFORMANCE	LOW E DOUBLE GLAZED UNIT,	LOW E DOUBLE GLAZED UNIT,

P1	2023.08.10	FIRST ISSUE FOR PLANNING	LF
REV	DATE	AMENDMENT	BY CK

####

Key Plan

PROJECT:
21 Belsize Park NW3 4DU

TITLE:
Window Schedule
SHEET 18
2nd Floor

Lawrence Foster Architect

12 Cherry Hill London E20 1AZ
Telephone: 0796049772
Email: lawrence@lfa-architect.com
Lawrence Foster Architects Limited
Registered in England and Wales No. 1486782

DRAWN	CHECKED	CREATION DATE	SCALE
If	-	Jul-23	1:10
PROJ No.:	DRAWING No.:	REV No.:	
2301	1428	P1	