


ALL DIMENSIONS AND LEVELS TO BE CHECKED ON SITE BEFORE COMMENCING WORK. ANY DISCREPANCIES SHALL BE IMMEDIATELY NOTIFIED TO THE ARCHITECT IN WRITING. DO NOT SCALE FROM THIS DRAWING. USE FIGURED DIMENSIONS ONLY. IF IN DOUBT CONSULT THE ARCHITECT.
© LAWRENCE FOSTER ARCH LTD


GENERAL NOTES:

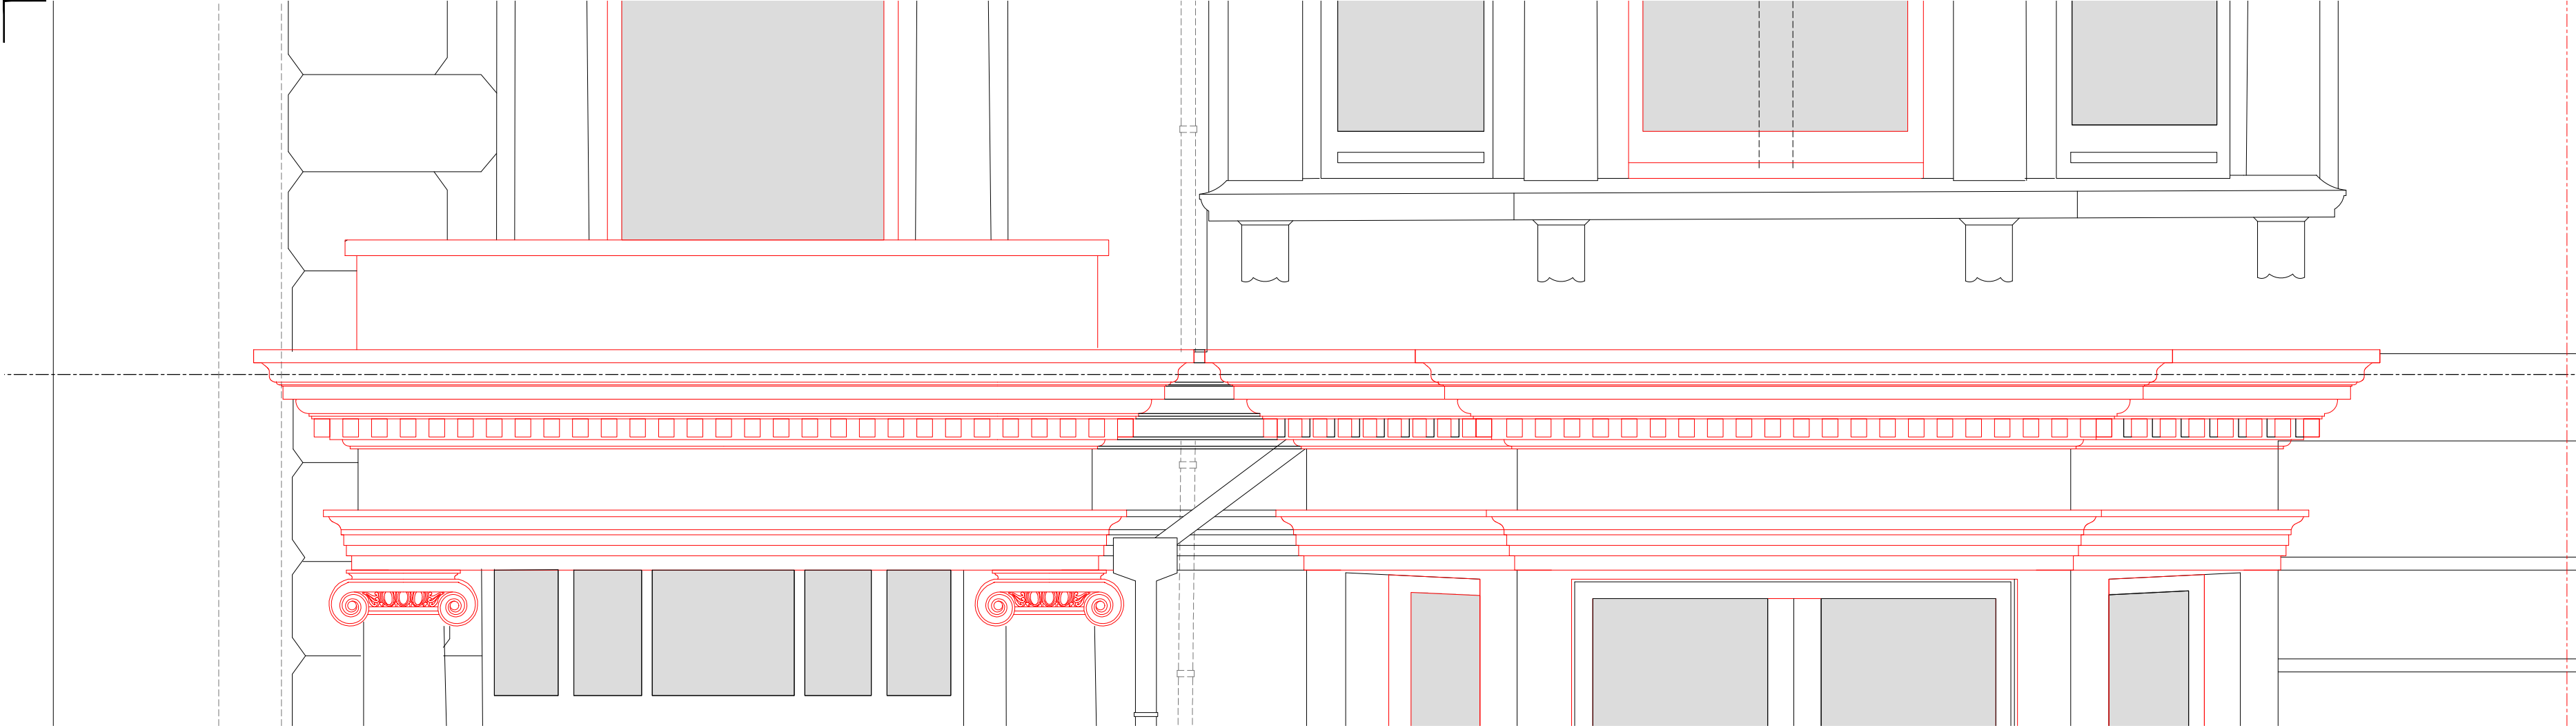

Existing Entrance Portic

Existing Bay Window

1
9500
PART FRONT ELEVATION
SCALE 1:20

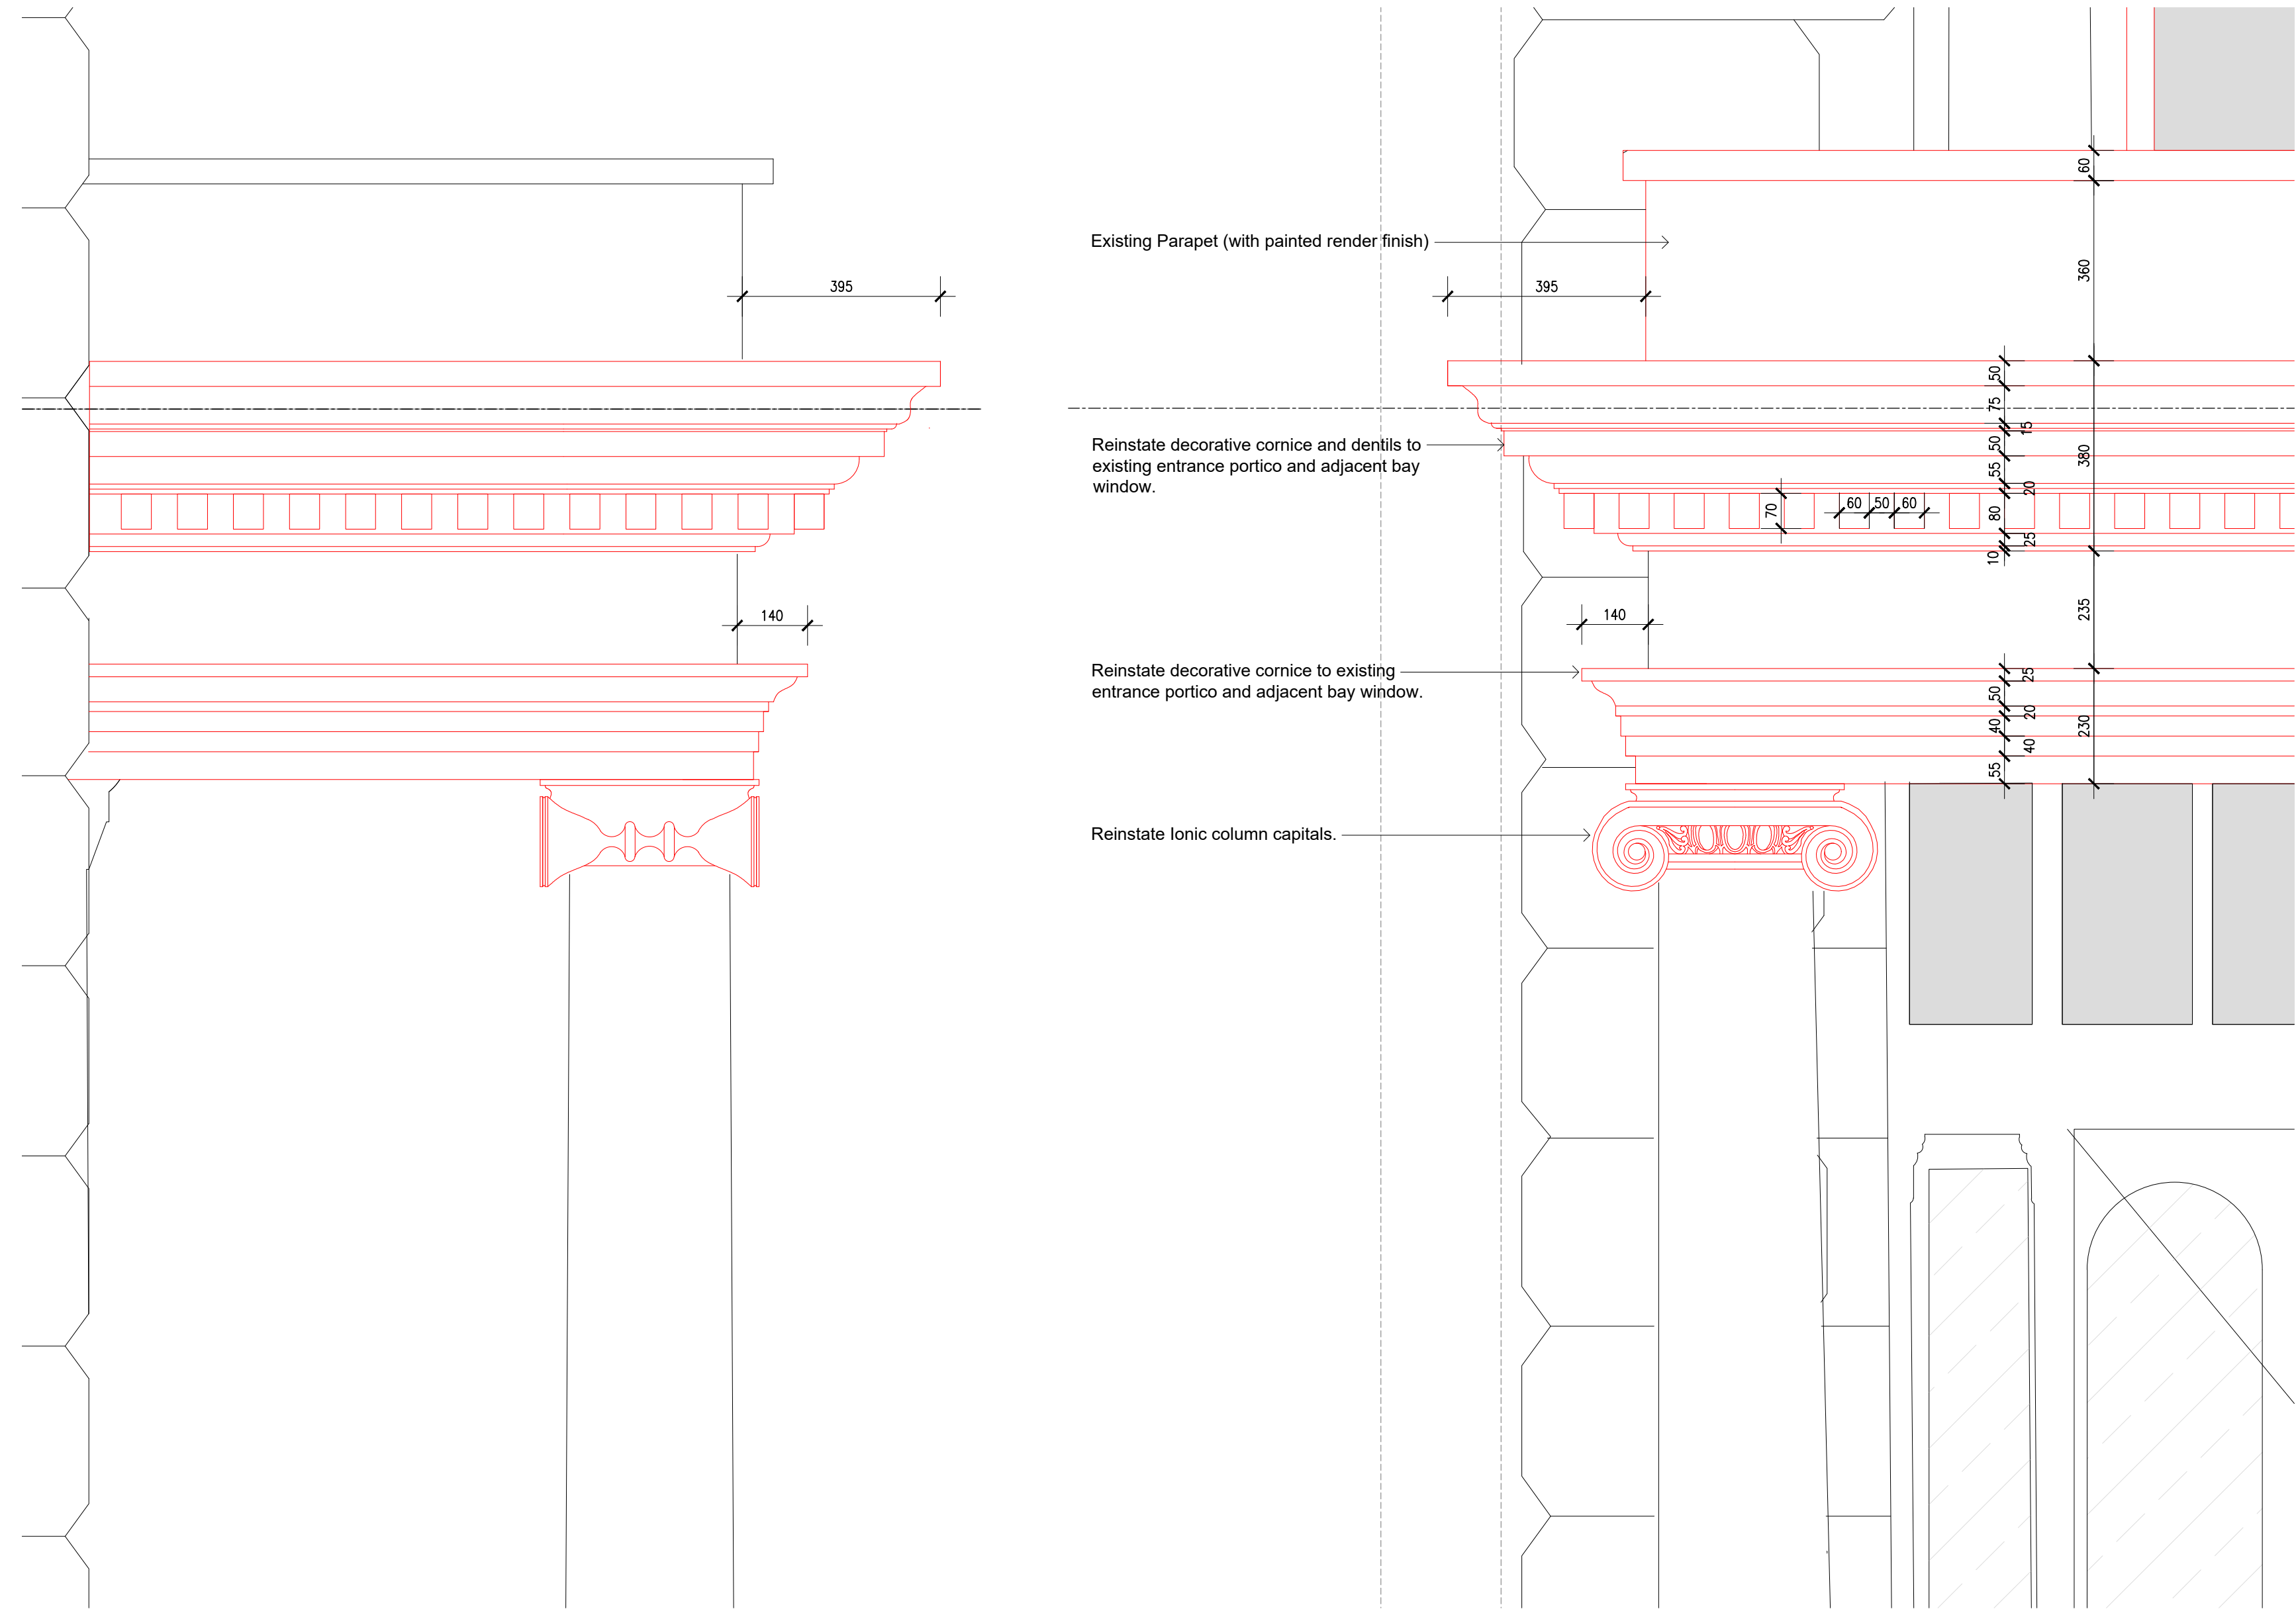

Existing Parapet (with painted render finish)



Reinstate decorative cornice and dentils to existing entrance portico and adjacent bay window.

Reinstate decorative cornice to existing entrance portico and adjacent bay window.


Reinstate Ionic column capitals.

2
9500
PORTIC -PART SIDE EL
SCALE 1:10

3
9500
PORTIC -PART FRONT EL
SCALE 1:10

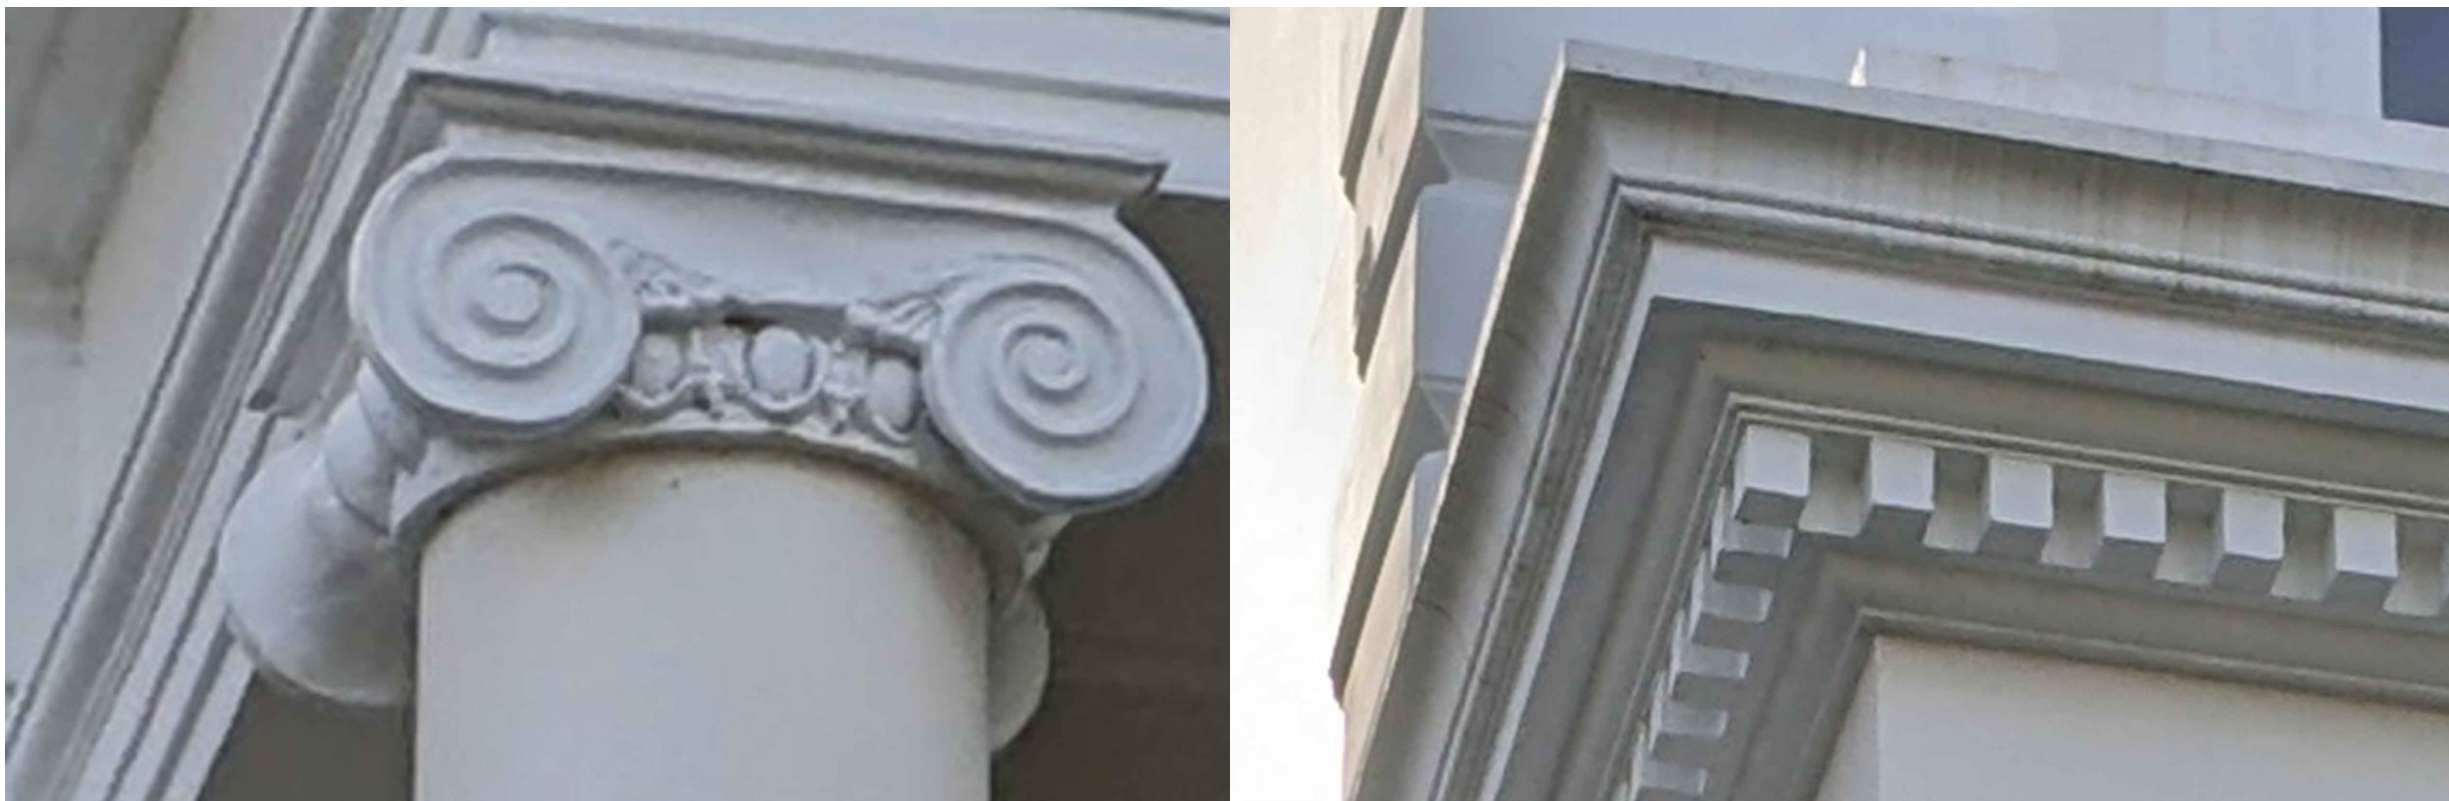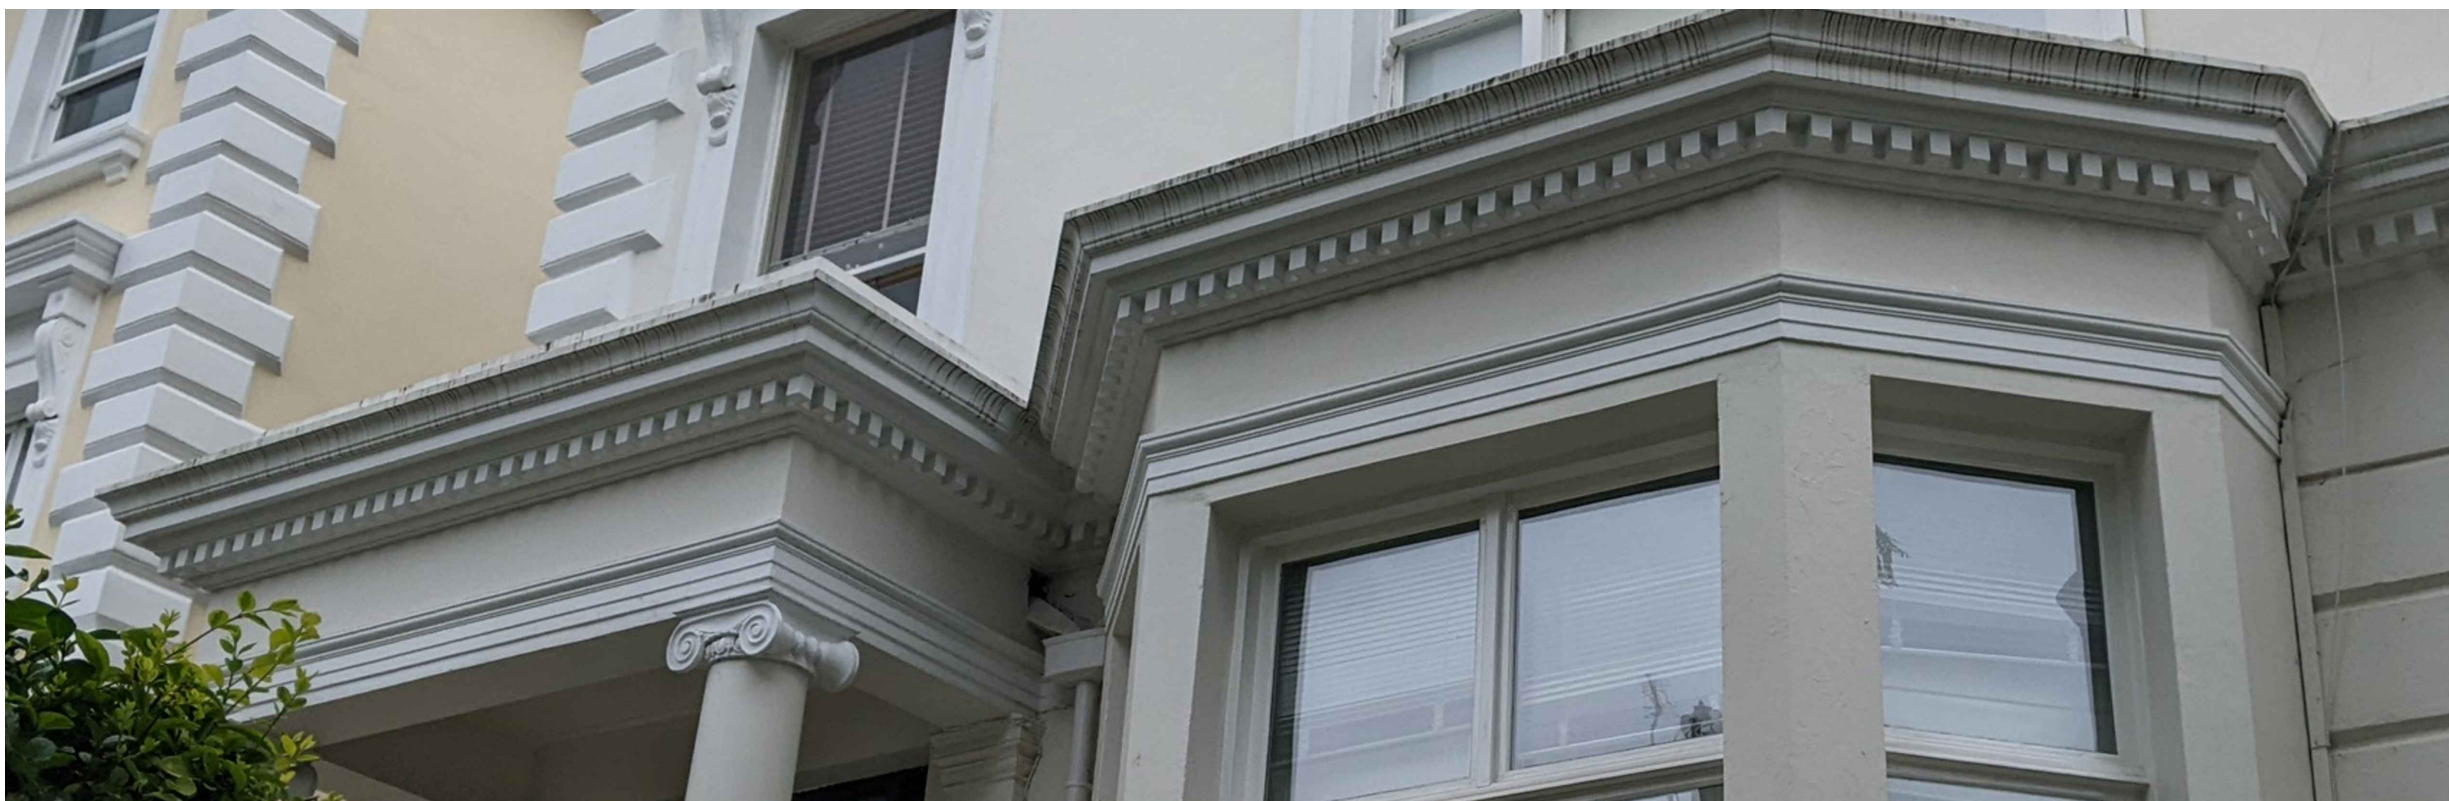

4
9500
LOCAL EXAMPLES
SCALE NTS

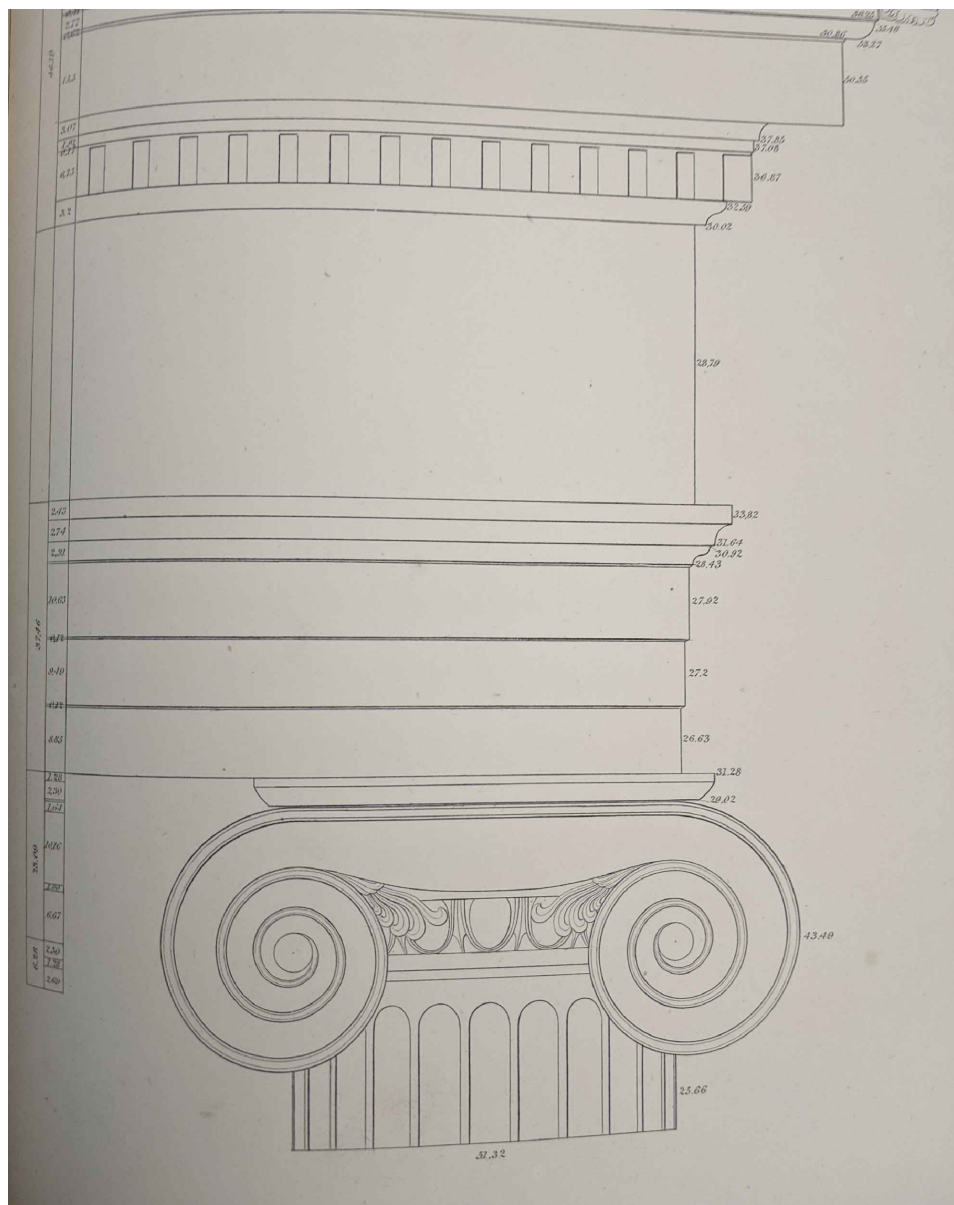

Example of 'scholarly' IONIC ORDER ornament, reference: Plate 41 'THE NEW GUIDE OF MASONRY, BRICKLAYING AND PLASTERING, THEORETICAL AND PRACTICAL', R. SCOTT BURN, published by M'Gready, Thomas & Niven. Glasgow. 1870.

5
9500
IONIC ORDER EXAMPLE
SCALE NTS

C1	2023.07.12	FIRST ISSUE	LF
REV	DATE	AMENDMENT	BY CK
####			
Key Plan			
PROJECT: 21 Belsize Park NW3 4DU			
TITLE: GA EXTERNAL DETAIL - PORTICO			

Lawrence Foster
Architect
12 Cherry Hill London E9 6JZ
Telephone: 0796028771
Email: lawrence@lffosterarchitect.com
Lawrence Foster Arch Limited
Registered in England and Wales No: 14855782

DRAWN	CHECKED	CREATION DATE	SCALE(S)
LF	-	Jul-23	1:10, 1:20
PROJ No.: 2301	DRAWING No.:	REV No.:	C1