



This drawing is the property of Architon LLP and must not be divulged to anyone, copied or reproduced, or used for marketing, advertising or promotional purposes without the express written permission of Architon LLP.

All dimensions are to be checked on site and not scaled from this drawing. Contractors must verify all dimensions on site before setting out, commencing work or preparing shop drawings. Any discrepancies on this drawing with other contract documentation to be reported immediately for clarification.

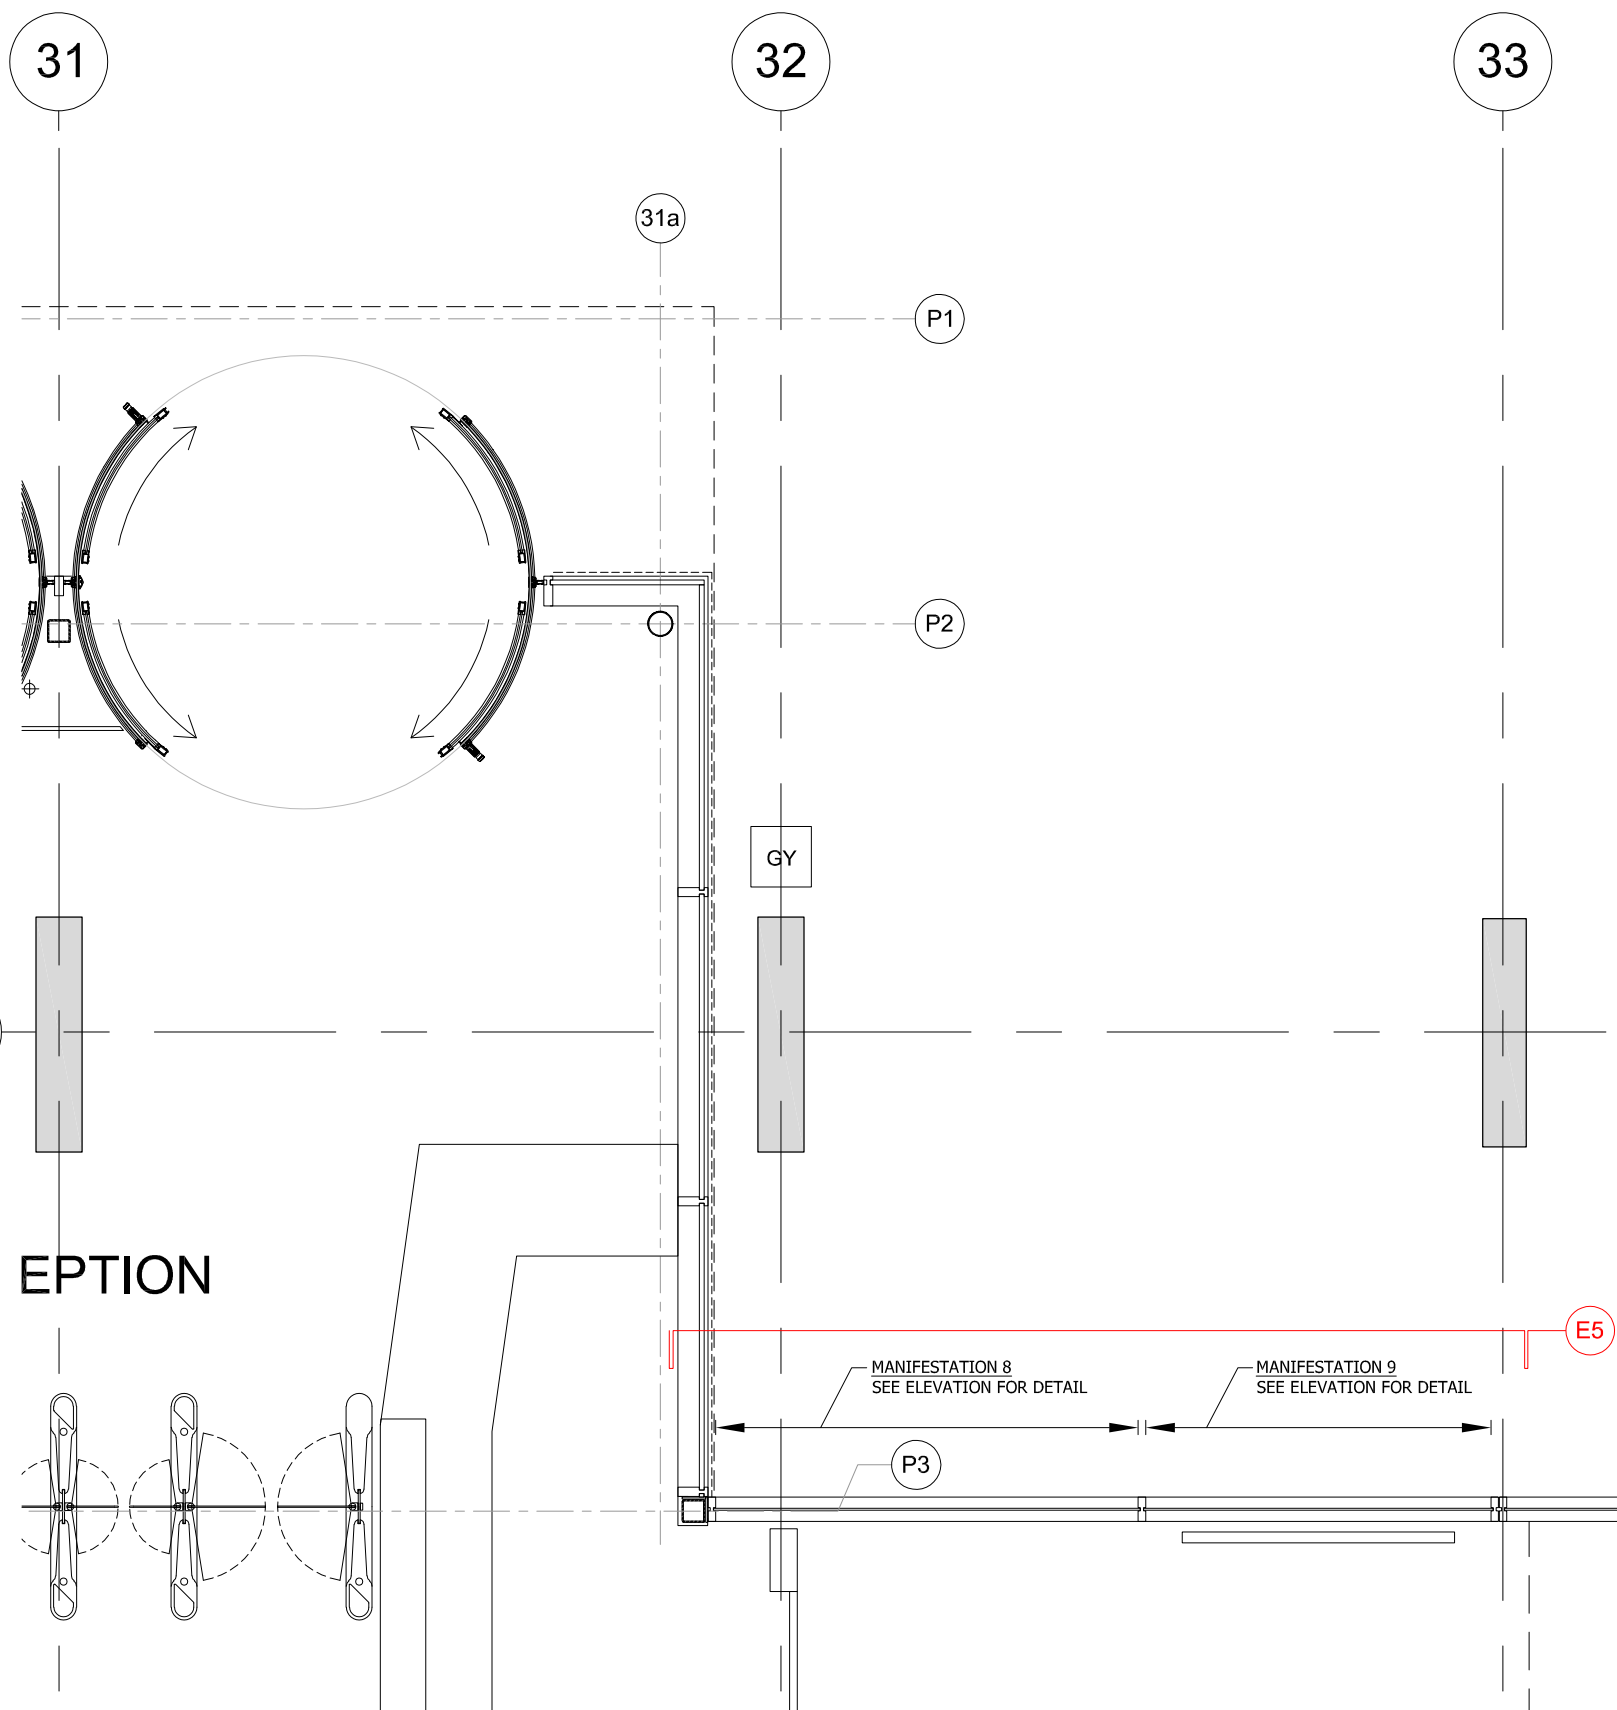

1 L3 Pavilion - As Built
Proposed Signage Locations 1:50 @ A3

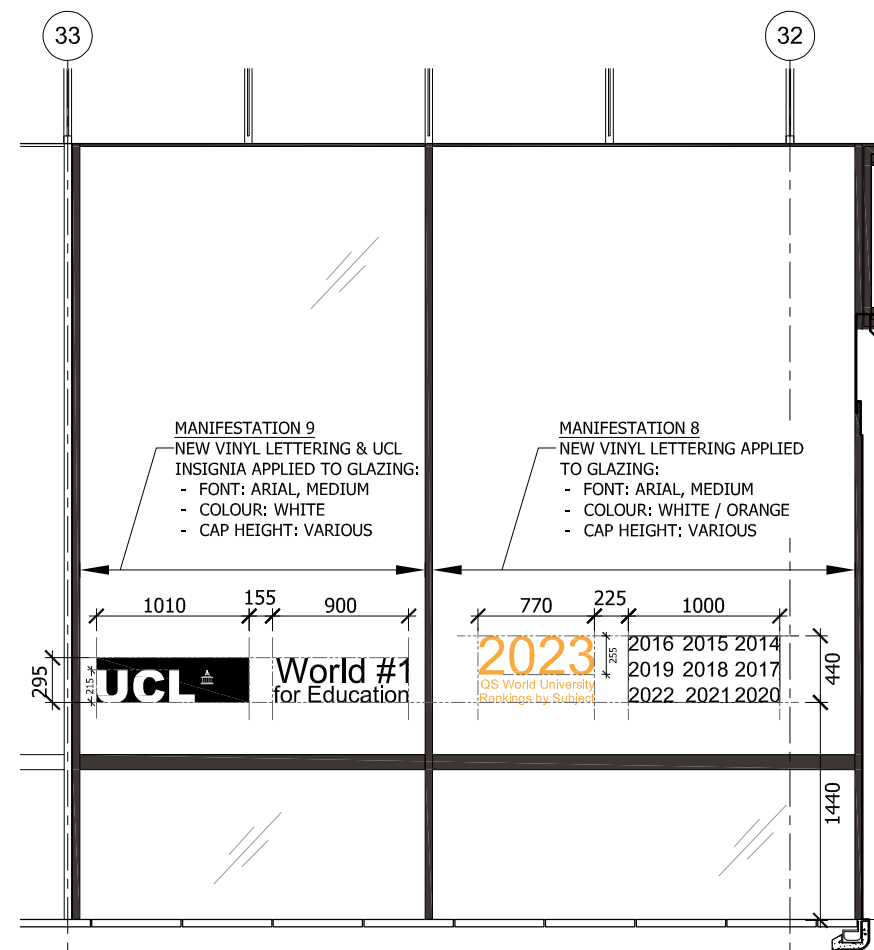

2 L3 Glazing - East Elevation E5
Proposed Signage 1:50 @ A3

PLANNING ISSUE

P2	UPDATED AS CONSULTANT COMMENTS	24.07.2023
P1	for approval	22.06.2023

Rev	Description	Date
-----	-------------	------



Job title
University College London
Institute of Education
Phase 2
20 Bedford Way, WC1H 0AL

Drawing title
Level 3 - Pavilion
Plan & Elevation E5 - As Proposed
Planning Application 2F

Scale	Date	Drawn
1:50 @ A3	Jun 23	MJR

ARCHITON LLP
CHARTERED ARCHITECTS · DESIGN ·
 PLANNING CONSULTANTS · DEVELOPMENT ·
 BUILDING COST MANAGEMENT
 UPPER DECK TEL: 01372 745600
 17A WEST STREET FAX: 01372 745016
 EPSOM KT18 7RL Email: info@architon.com

Drawing No 3147-P6-2308 P2	ARCHITON LLP certified to: BS EN ISO 9001 BS EN ISO 14001 IIP Accreditation
-------------------------------	---

