

LOWER GROUND FLOOR PLAN

Rev	Date	
-	stage 2: concept design -issued for information -client -planning	21.08.23
-	stage 2: concept design -issued for information -client -planning	17.08.23
-	stage 2: concept design -issued for information -client -planning	28.07.23
-	stage 2: concept design -issued for information -client	10.07.23

Rev Date

**DRAWING STATUS For Information**

Issued only for purpose indicated

This drawing to be read in conjunction with all consultants information.

All dimensions to be checked on site. Do not scale, except for planning purposes.

This drawing is protected by copyright.

JOB NUMBER 303



JOB TITLE  
**Snyder Subramaniam Residence**  
**Garden Building**  
Basement Flat, 62 Pilgrims Lane  
London, NW3 1SN.

DRAWING TITLE  
**lower ground floor plan**  
**(garden building)**  
proposed

SCALE: 1:50 @ A3

DATE: July 2023

DRAWING NO. **A/02/801** REV -

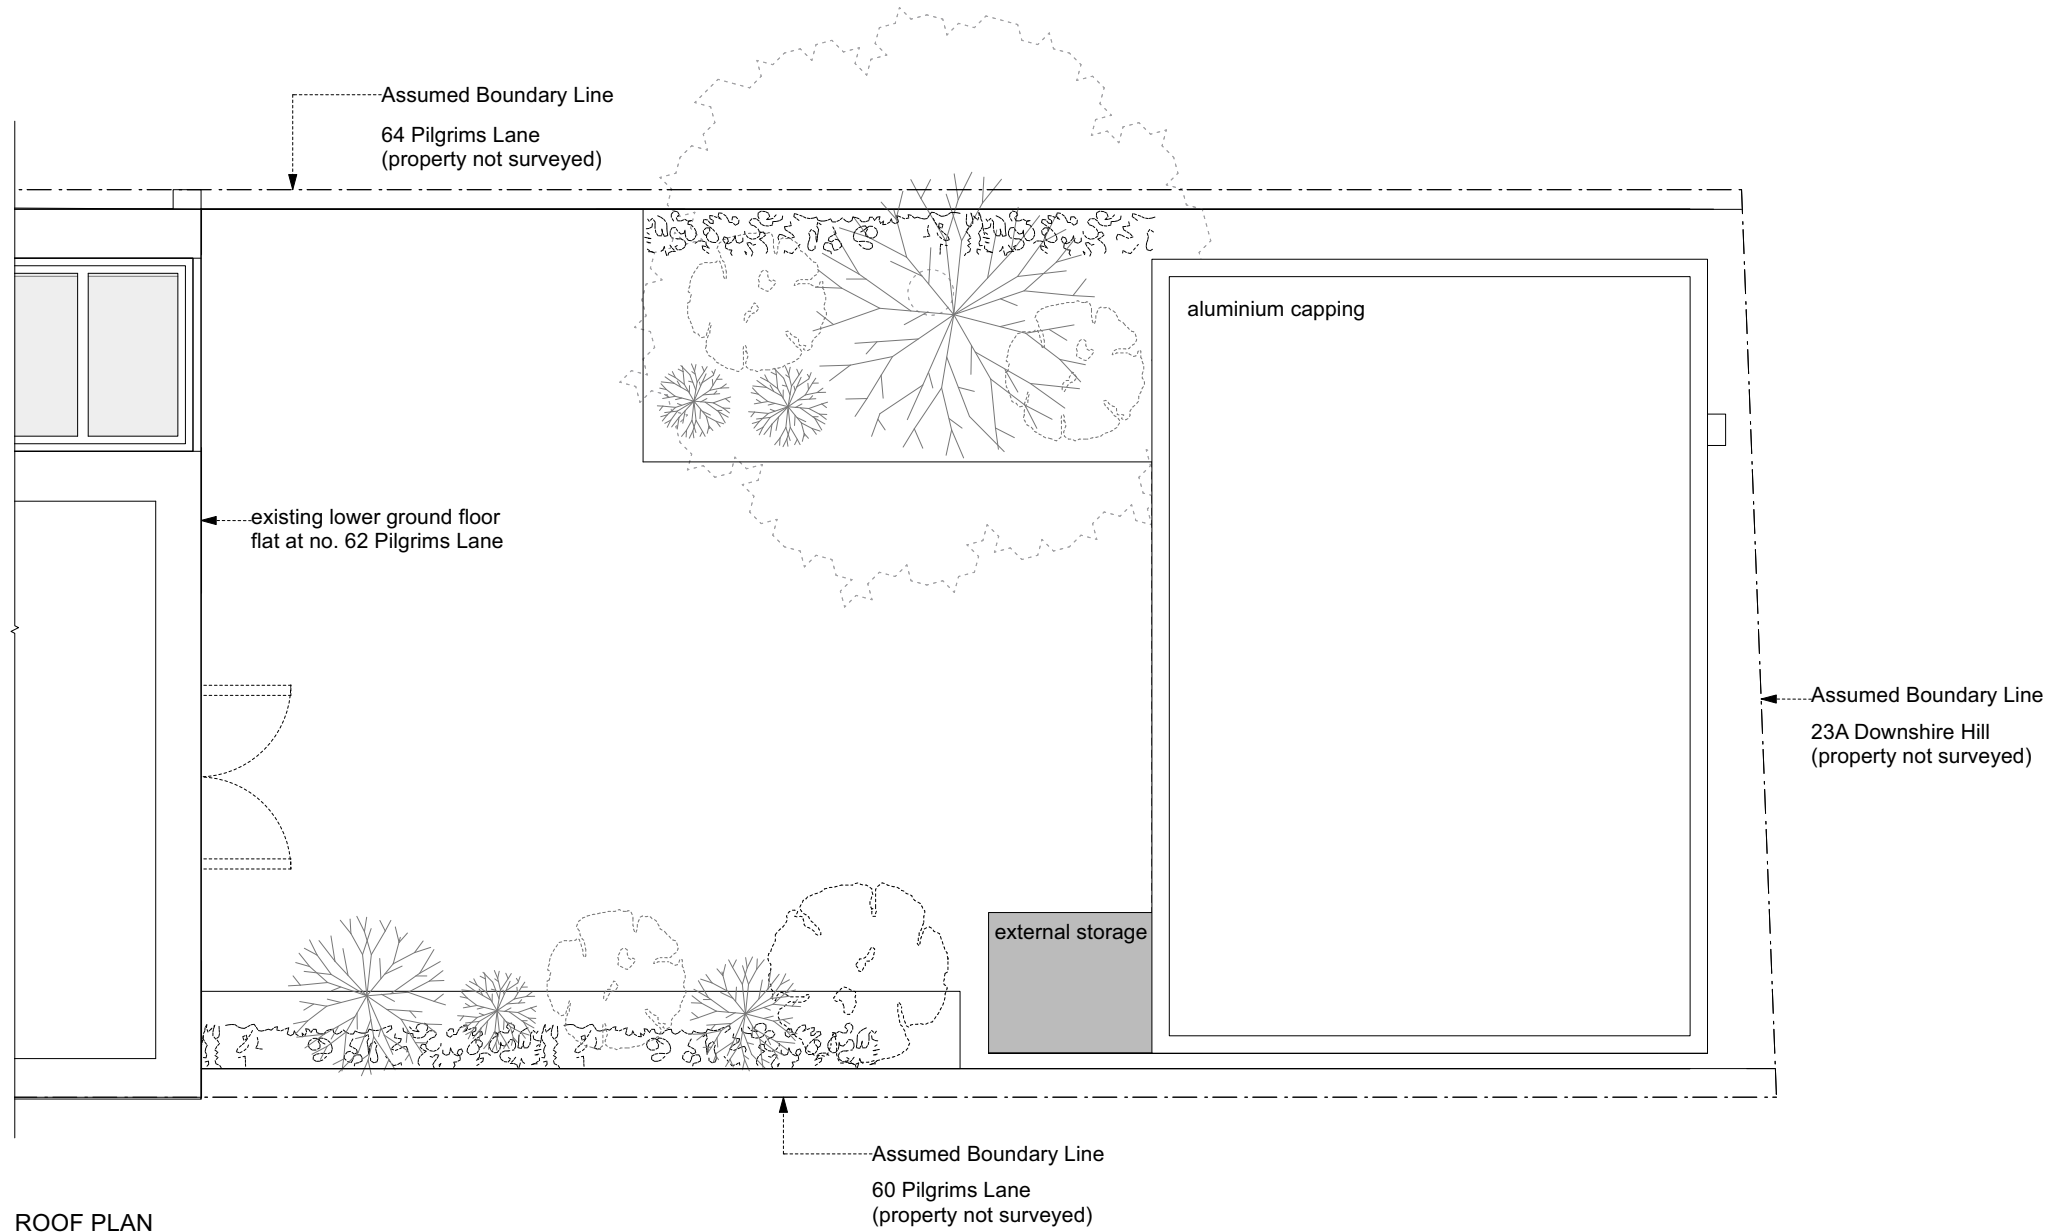 

ROOF PLAN

Rev	Date
-	stage 2: concept design -issued for information -client -planning
-	21.08.23
-	stage 2: concept design -issued for information -client -planning
-	17.08.23
-	stage 2: concept design -issued for information -client -planning
-	28.07.23

**DRAWING STATUS For Information**

Issued only for purpose indicated.  
This drawing to be read in conjunction with all consultants information.  
All dimensions to be checked on site.  
Do not scale, except for planning purposes.  
This drawing is protected by copyright.






JOB NUMBER 303  
JOB TITLE  
**Snyder Subramaniam Residence**  
Basement Flat, 62 Pilgrims Lane  
London, NW3 1SN.

DRAWING TITLE  
**Roof Plan (Garden Building)**  
proposed

SCALE: 1:50 @ A3

DATE: July 2023

DRAWING NO.	REV
<b>A/02/802</b>	-

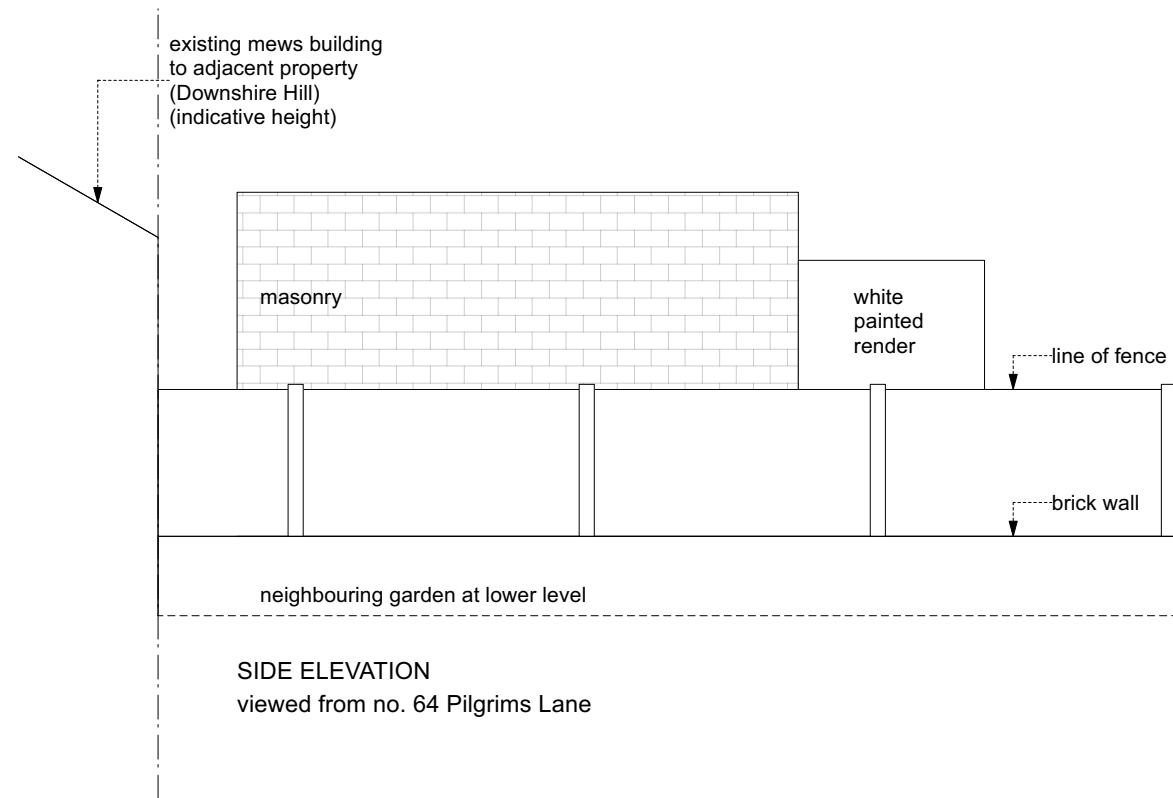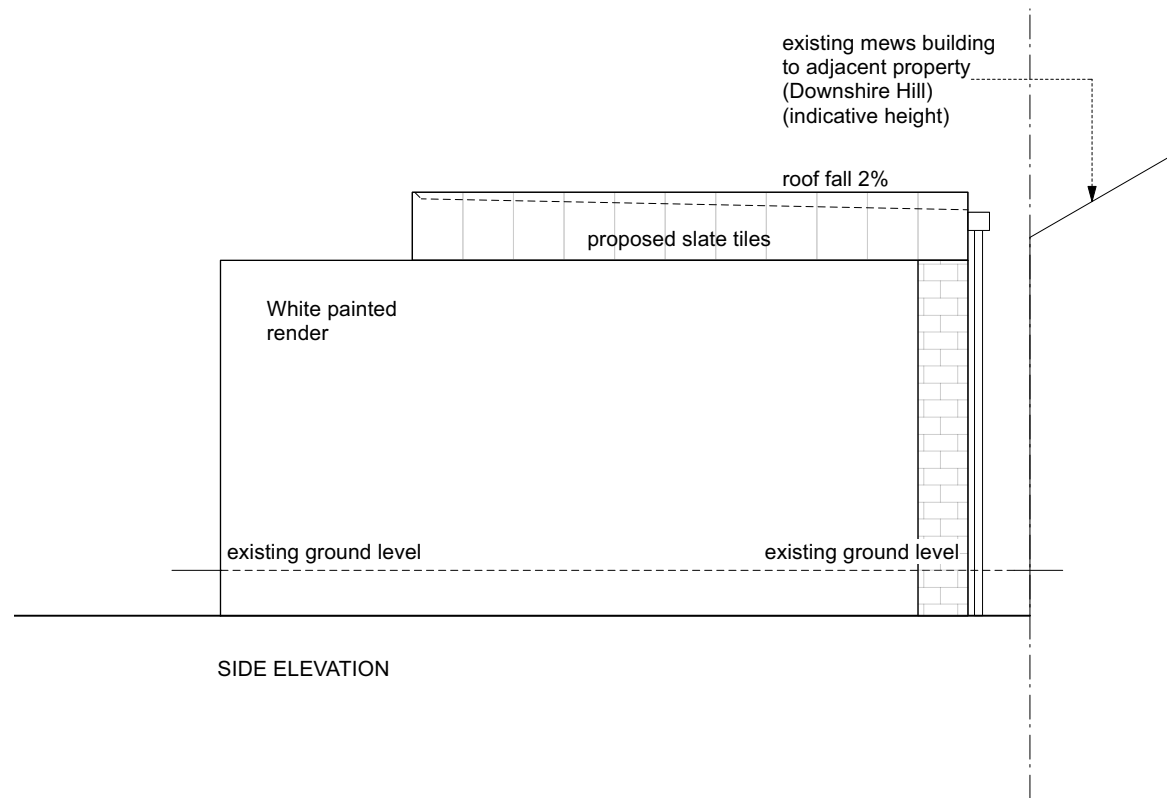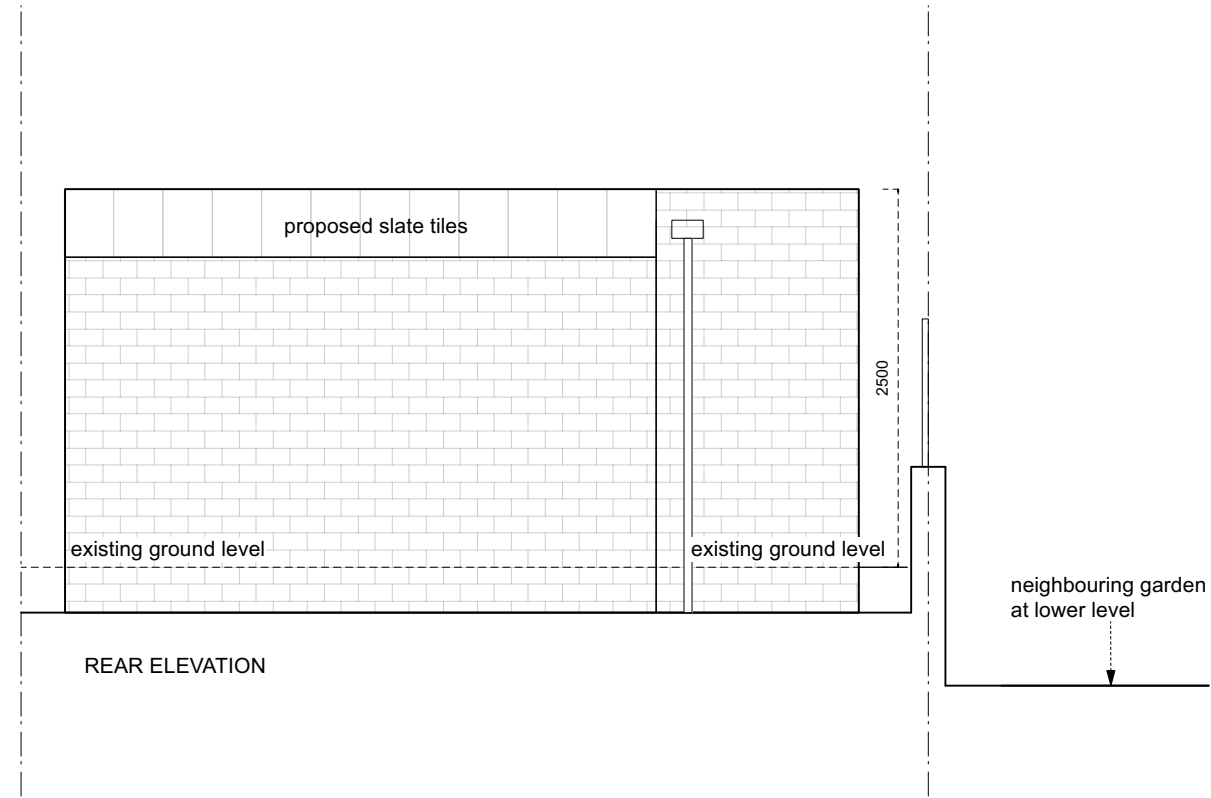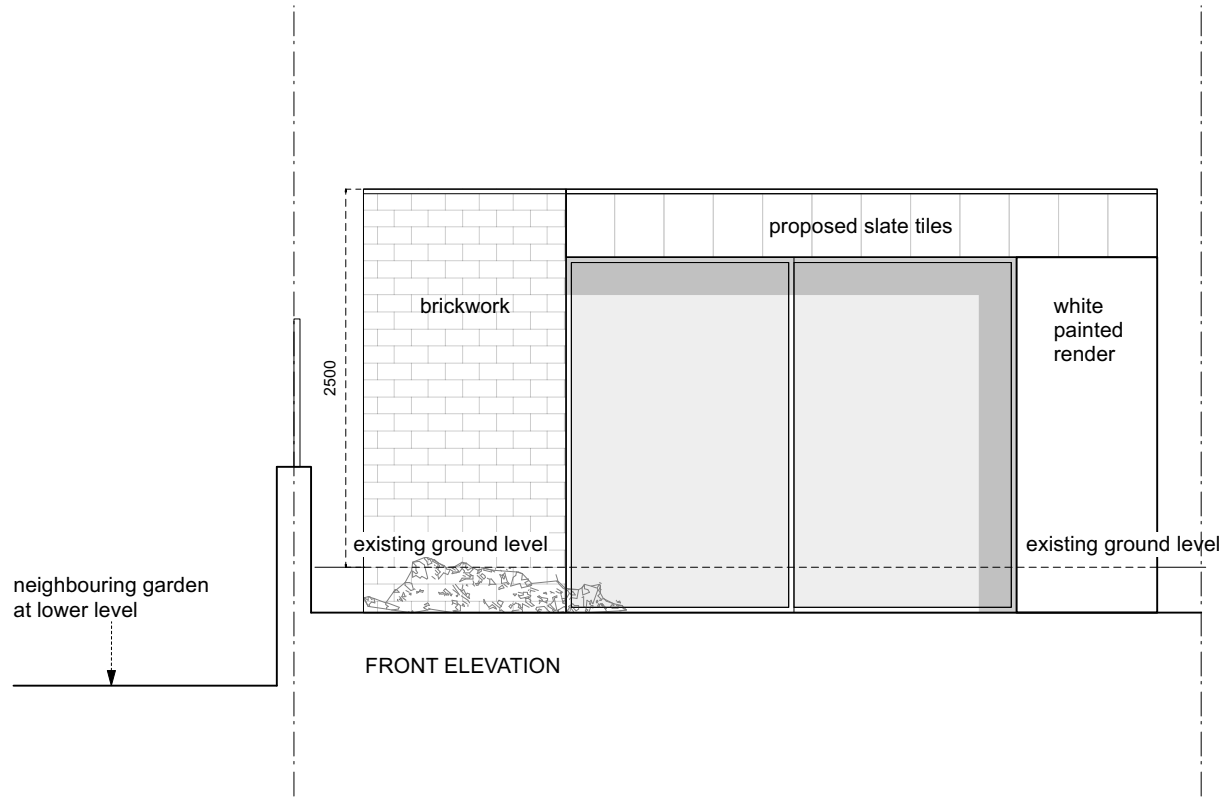 

Rev	Date
-	stage 2: concept design -issued for information -client -planning 21.08.23
-	stage 2: concept design -issued for information -client -planning 17.08.23
-	stage 2: concept design -issued for information -client -planning 28.07.23
-	stage 2: concept design -issued for information -client 10.07.23

Rev Date

**For Information**

Issued only for purpose indicated

This drawing to be read in conjunction with all consultants information.

All dimensions to be checked on site. Do not scale, except for planning purposes.

This drawing is protected by copyright.

JOB NUMBER 303

JOB TITLE  
**Snyder Subramaniam Residence**  
Basement Flat, 62 Pilgrims Lane  
London, NW3 1SN.

DRAWING TITLE  
**Elevations (Garden Building)**  
proposed

SCALE: 1:50 @ A3

DATE: February 2023

DRAWING NO. REV

**A/02/803** -