


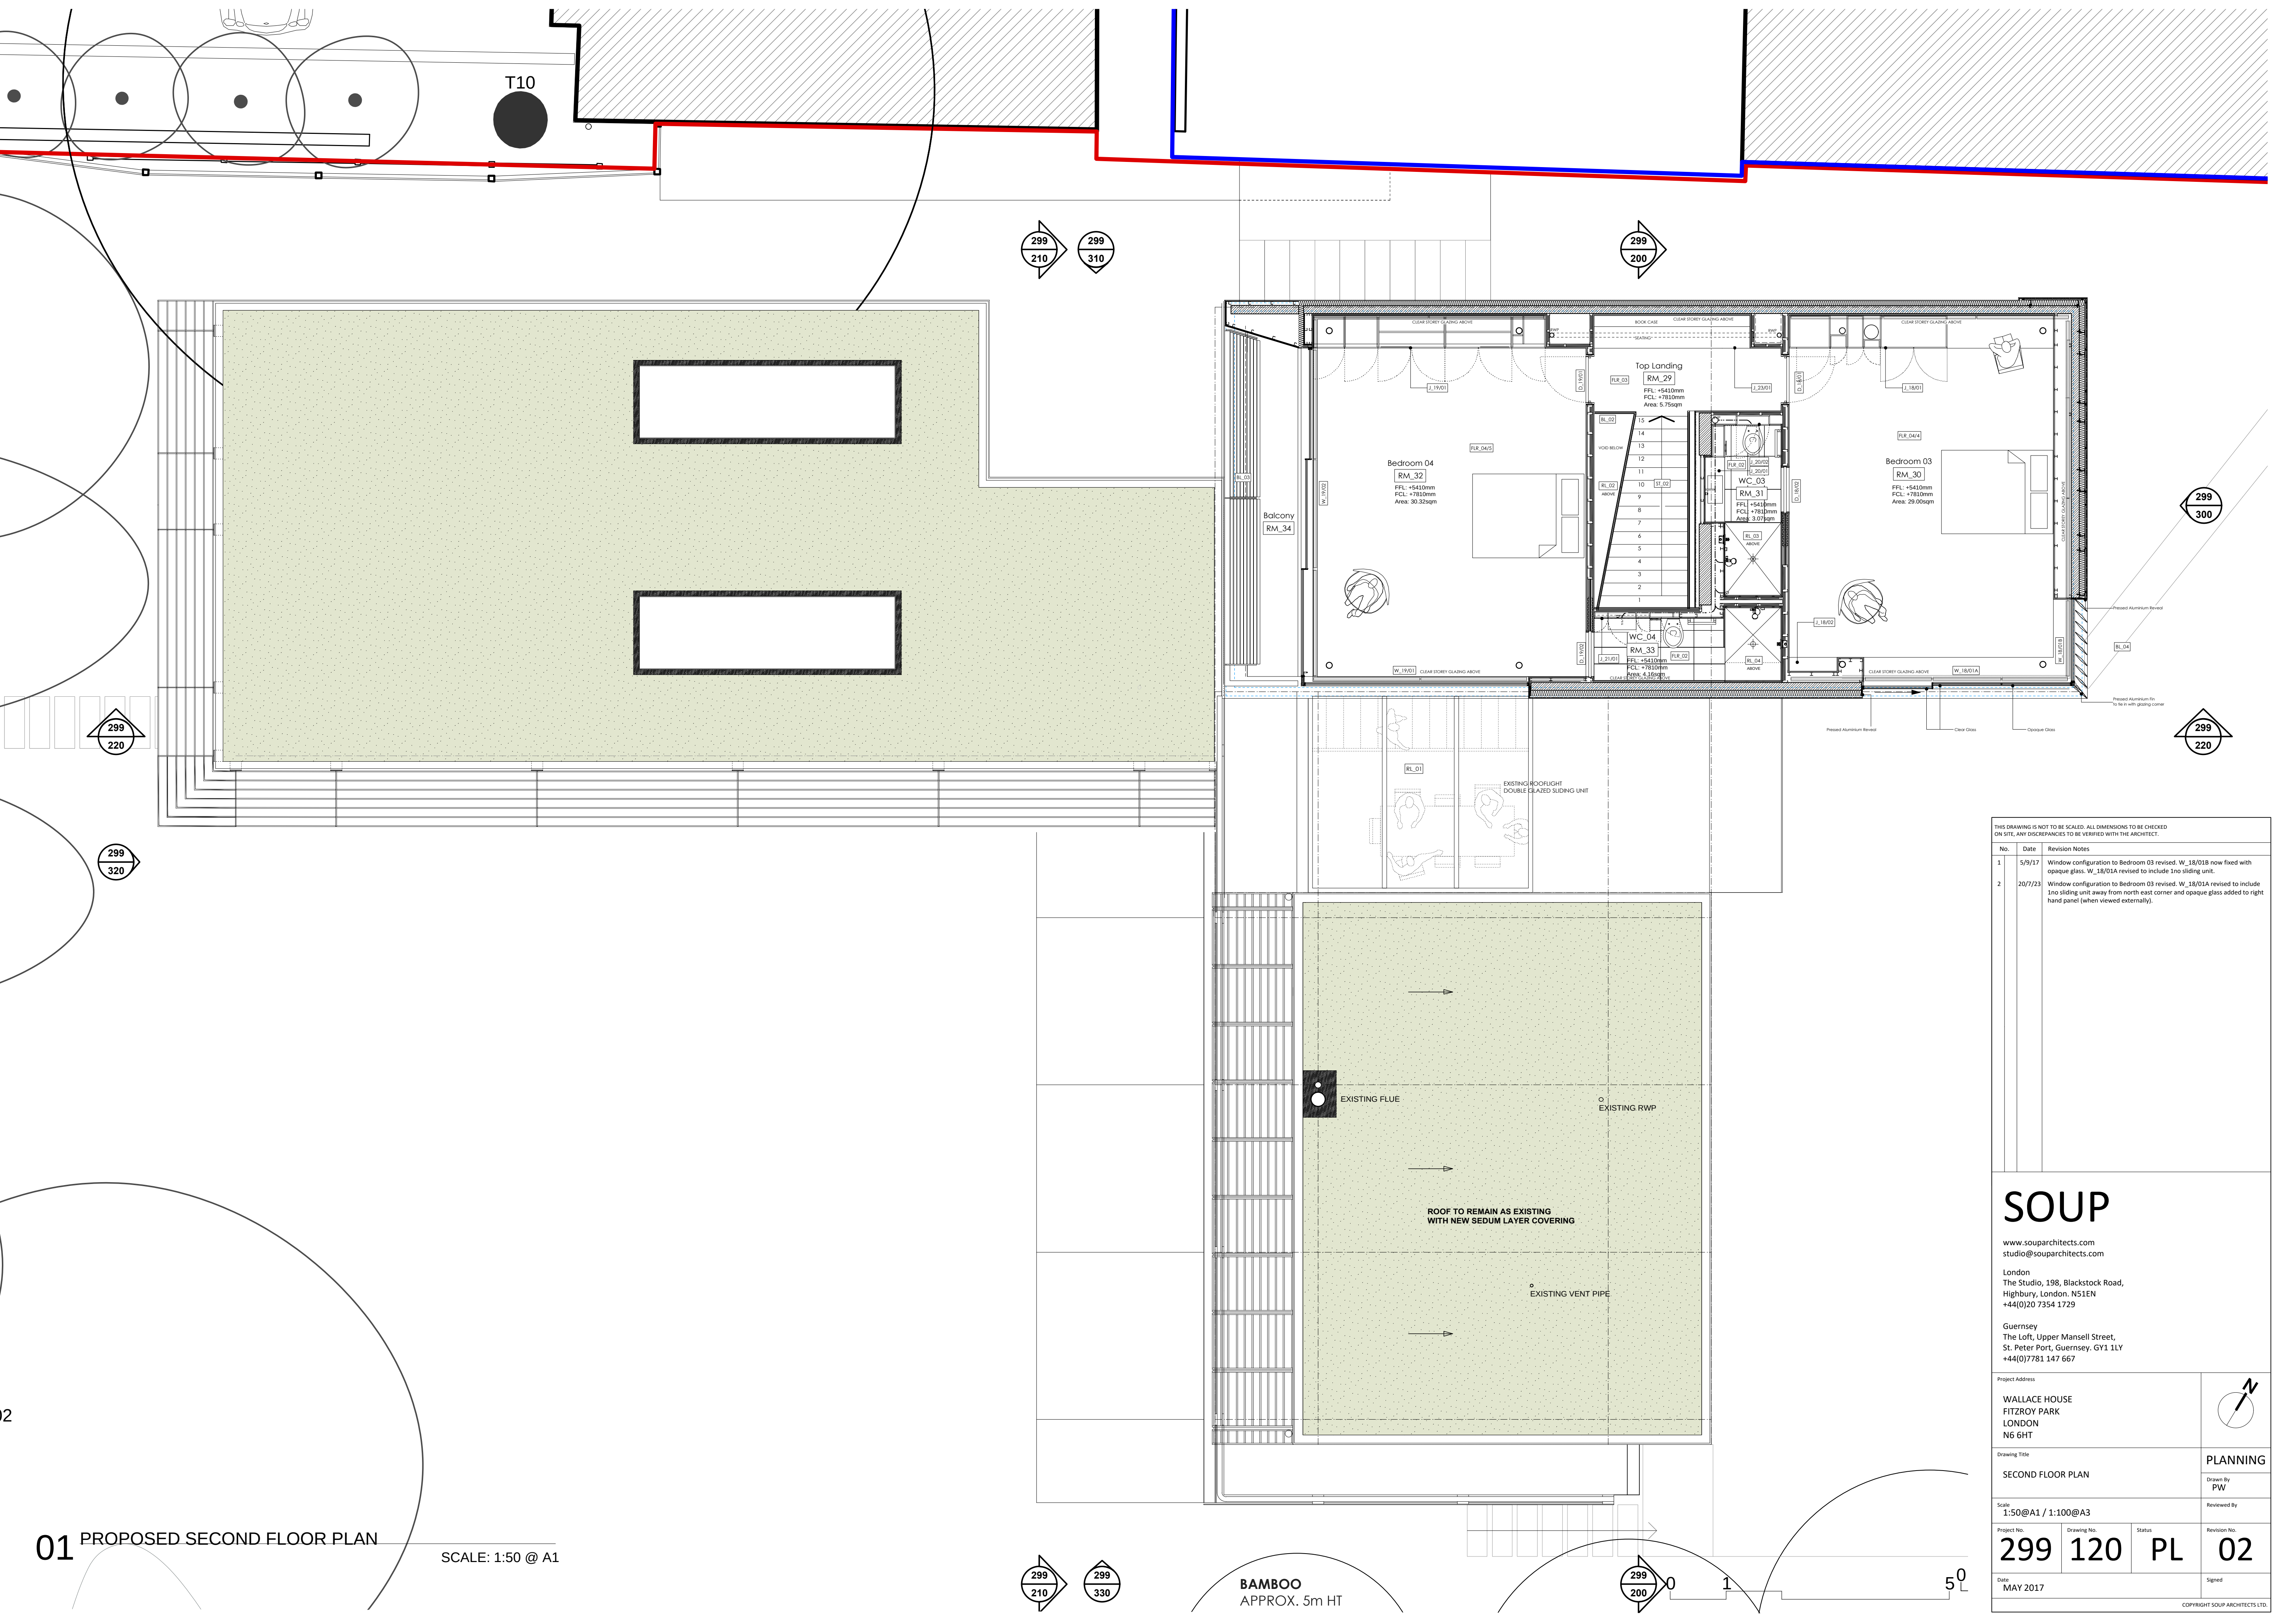

01 PROPOSED SECOND FLOOR PLAN

SCALE: 1:50 @ A1

THIS DRAWING IS NOT TO BE SCALED. ALL DIMENSIONS TO BE CHECKED ON SITE. ANY DISCREPANCIES TO BE VERIFIED WITH THE ARCHITECT.

No.	Date	Revision Notes
1	5/9/17	Window configuration to Bedroom 03 revised. W_18/01B now fixed with opaque glass. W_18/01A revised to include 1no sliding unit.
2	20/7/23	Window configuration to Bedroom 03 revised. W_18/01A revised to include 1no sliding unit away from north east corner and opaque glass added to right hand panel (when viewed externally).

SOUP

www.souparchitects.com
studio@souparchitects.com

London
The Studio, 198, Blackstock Road,
Highbury, London. N51EN
+44(0)20 7354 1729

Guernsey
The Loft, Upper Mansell Street,
St. Peter Port, Guernsey. GY1 1LY
+44(0)7781 147 667

Project Address

WALLACE HOUSE
FITZROY PARK
LONDON
N6 6HT

Drawing Title

SECOND FLOOR PLAN

Scale

1:50@A1 / 1:100@A3

Project No.

299

Drawing No.

120

Status

PL

Revision No.

02

Date

MAY 2017

PLANNING

Drawn By

PW

Reviewed By

Signed

North Arrow

COPYRIGHT SOUP ARCHITECTS LTD.