


FALKLAND ROAD

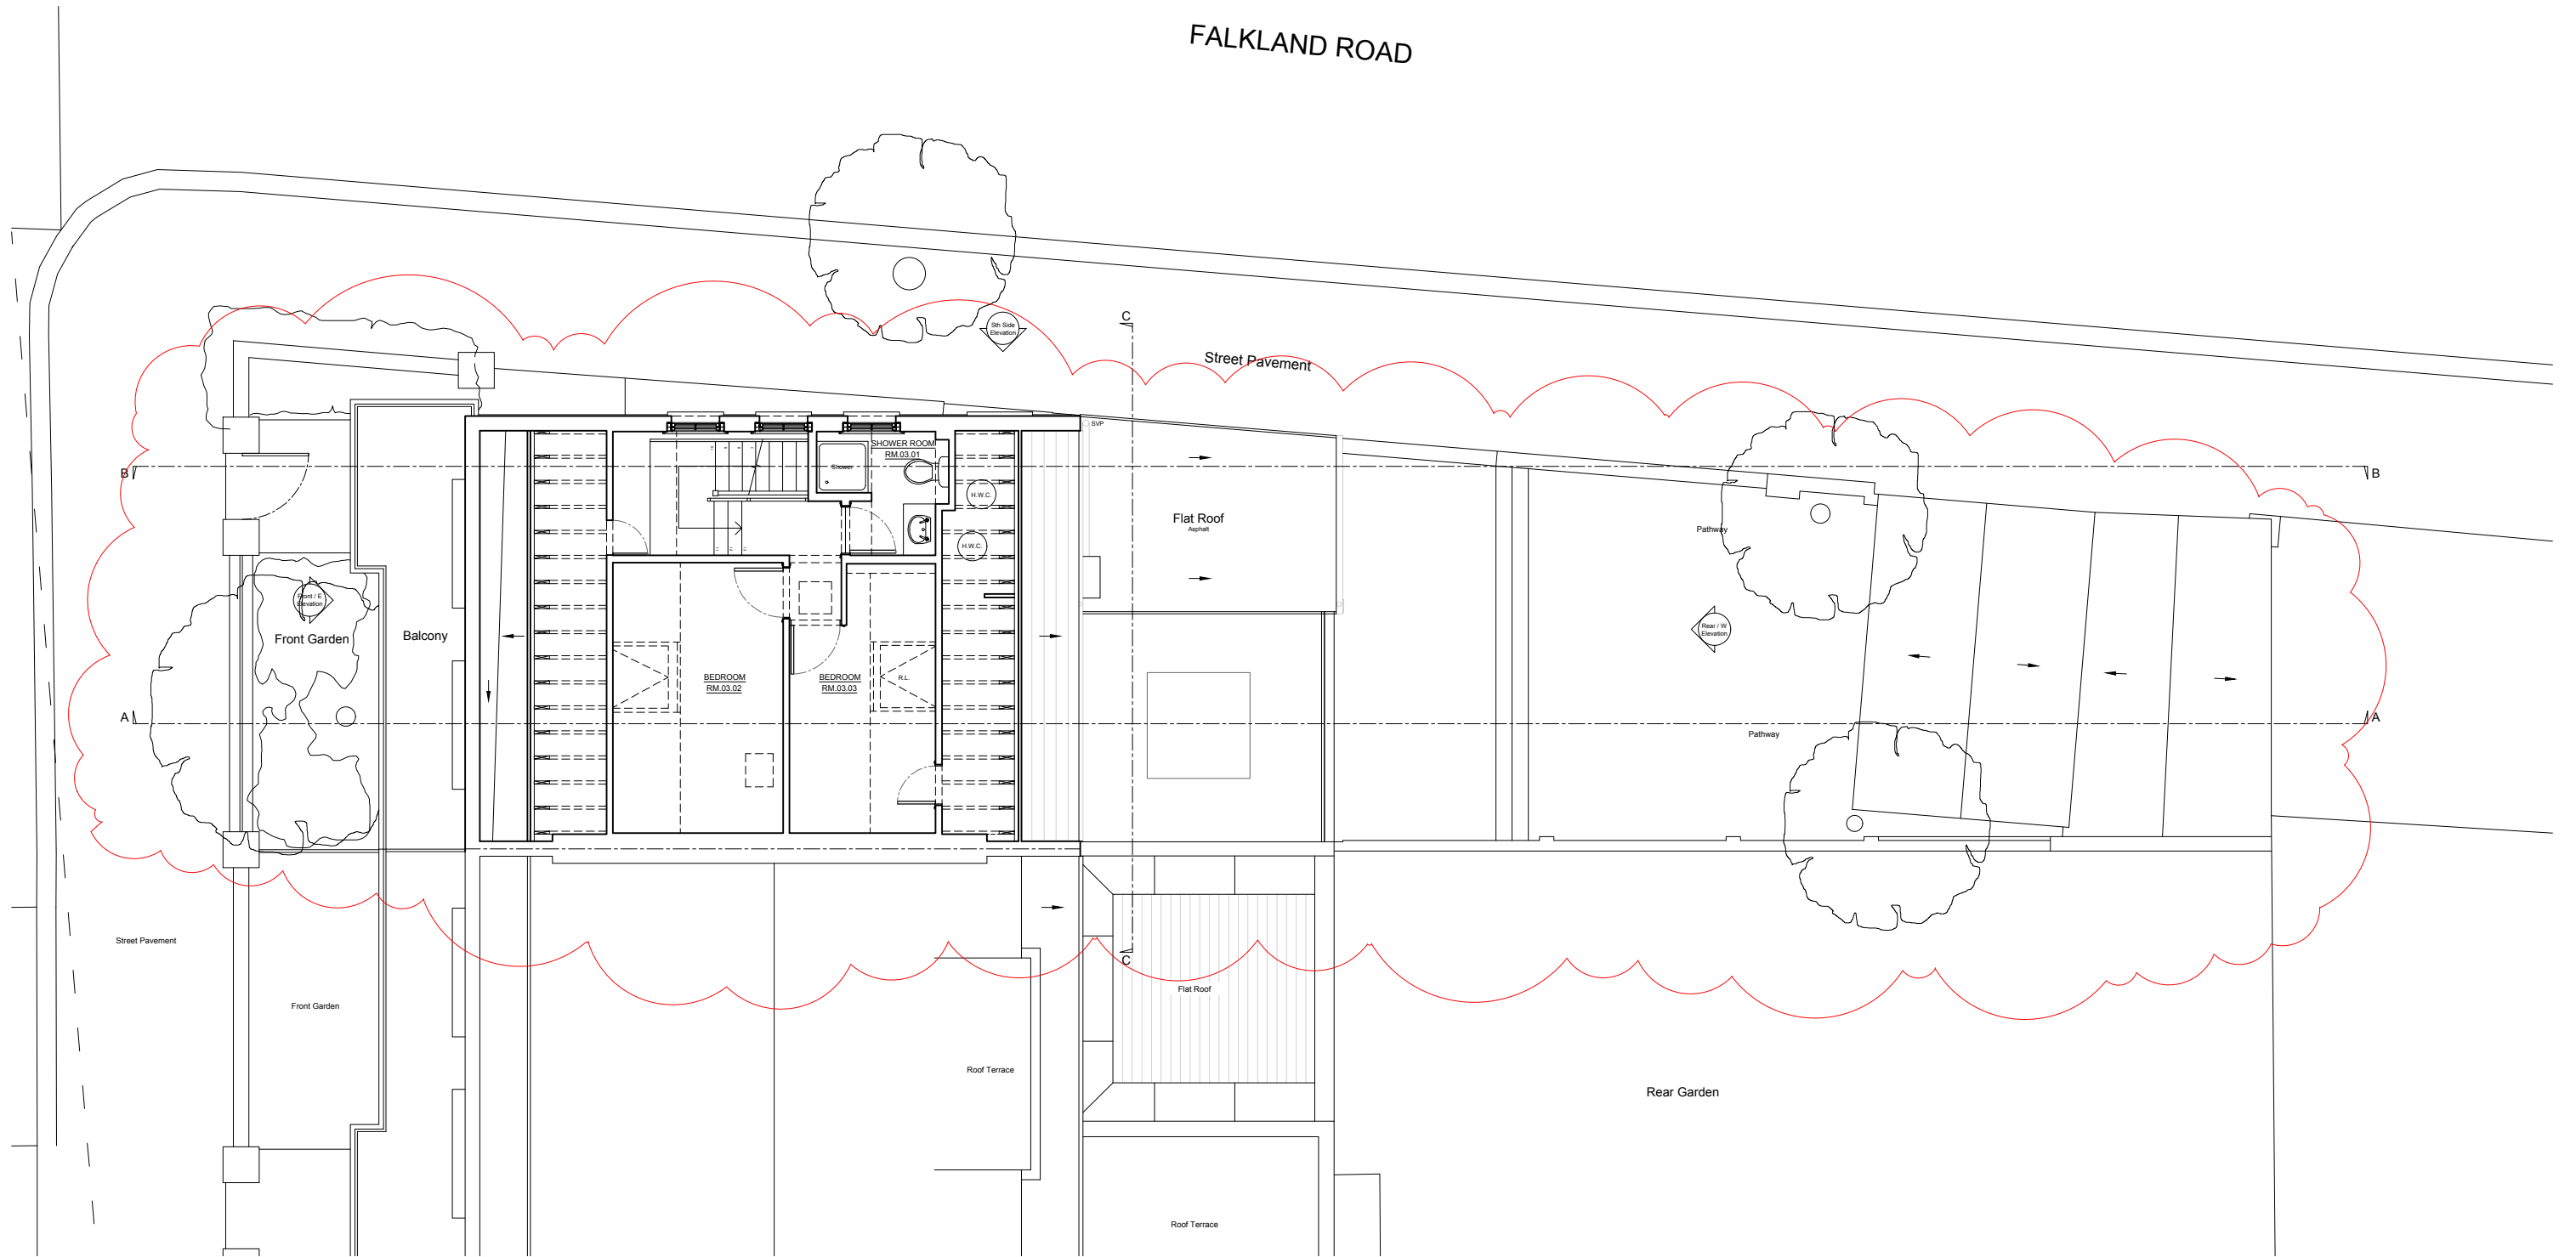

PROPOSED  
THIRD  
FLOOR PLAN  
1:100

REV	DATE	DRAWN/CHK	DESCRIPTION
A	08/08/23	KB/AM	REVISION
-	28/06/23	SC/AM	PLANNING

LADY MARGARET ROAD  
PL103 rev- THIRD FLOOR PLAN

23080 \_ PLANNING \_ Published 09/08/23



Scale 1:100 @ A3



North

Do not scale for construction. Use figured dimensions only. All discrepancies to be verified with architect prior to ordering or construction/execution. Confirm all setting out with architect prior to construction. Drawing to be read in conjunction with all other documents. Copyright Architecture for London.

Architecture for London  
3-5 Bleeding Heart Yard  
London EC1N 8SJ  
020 3637 4236  
architectureforlondon.com

**Architecture  
for London.**