


FALKLAND ROAD

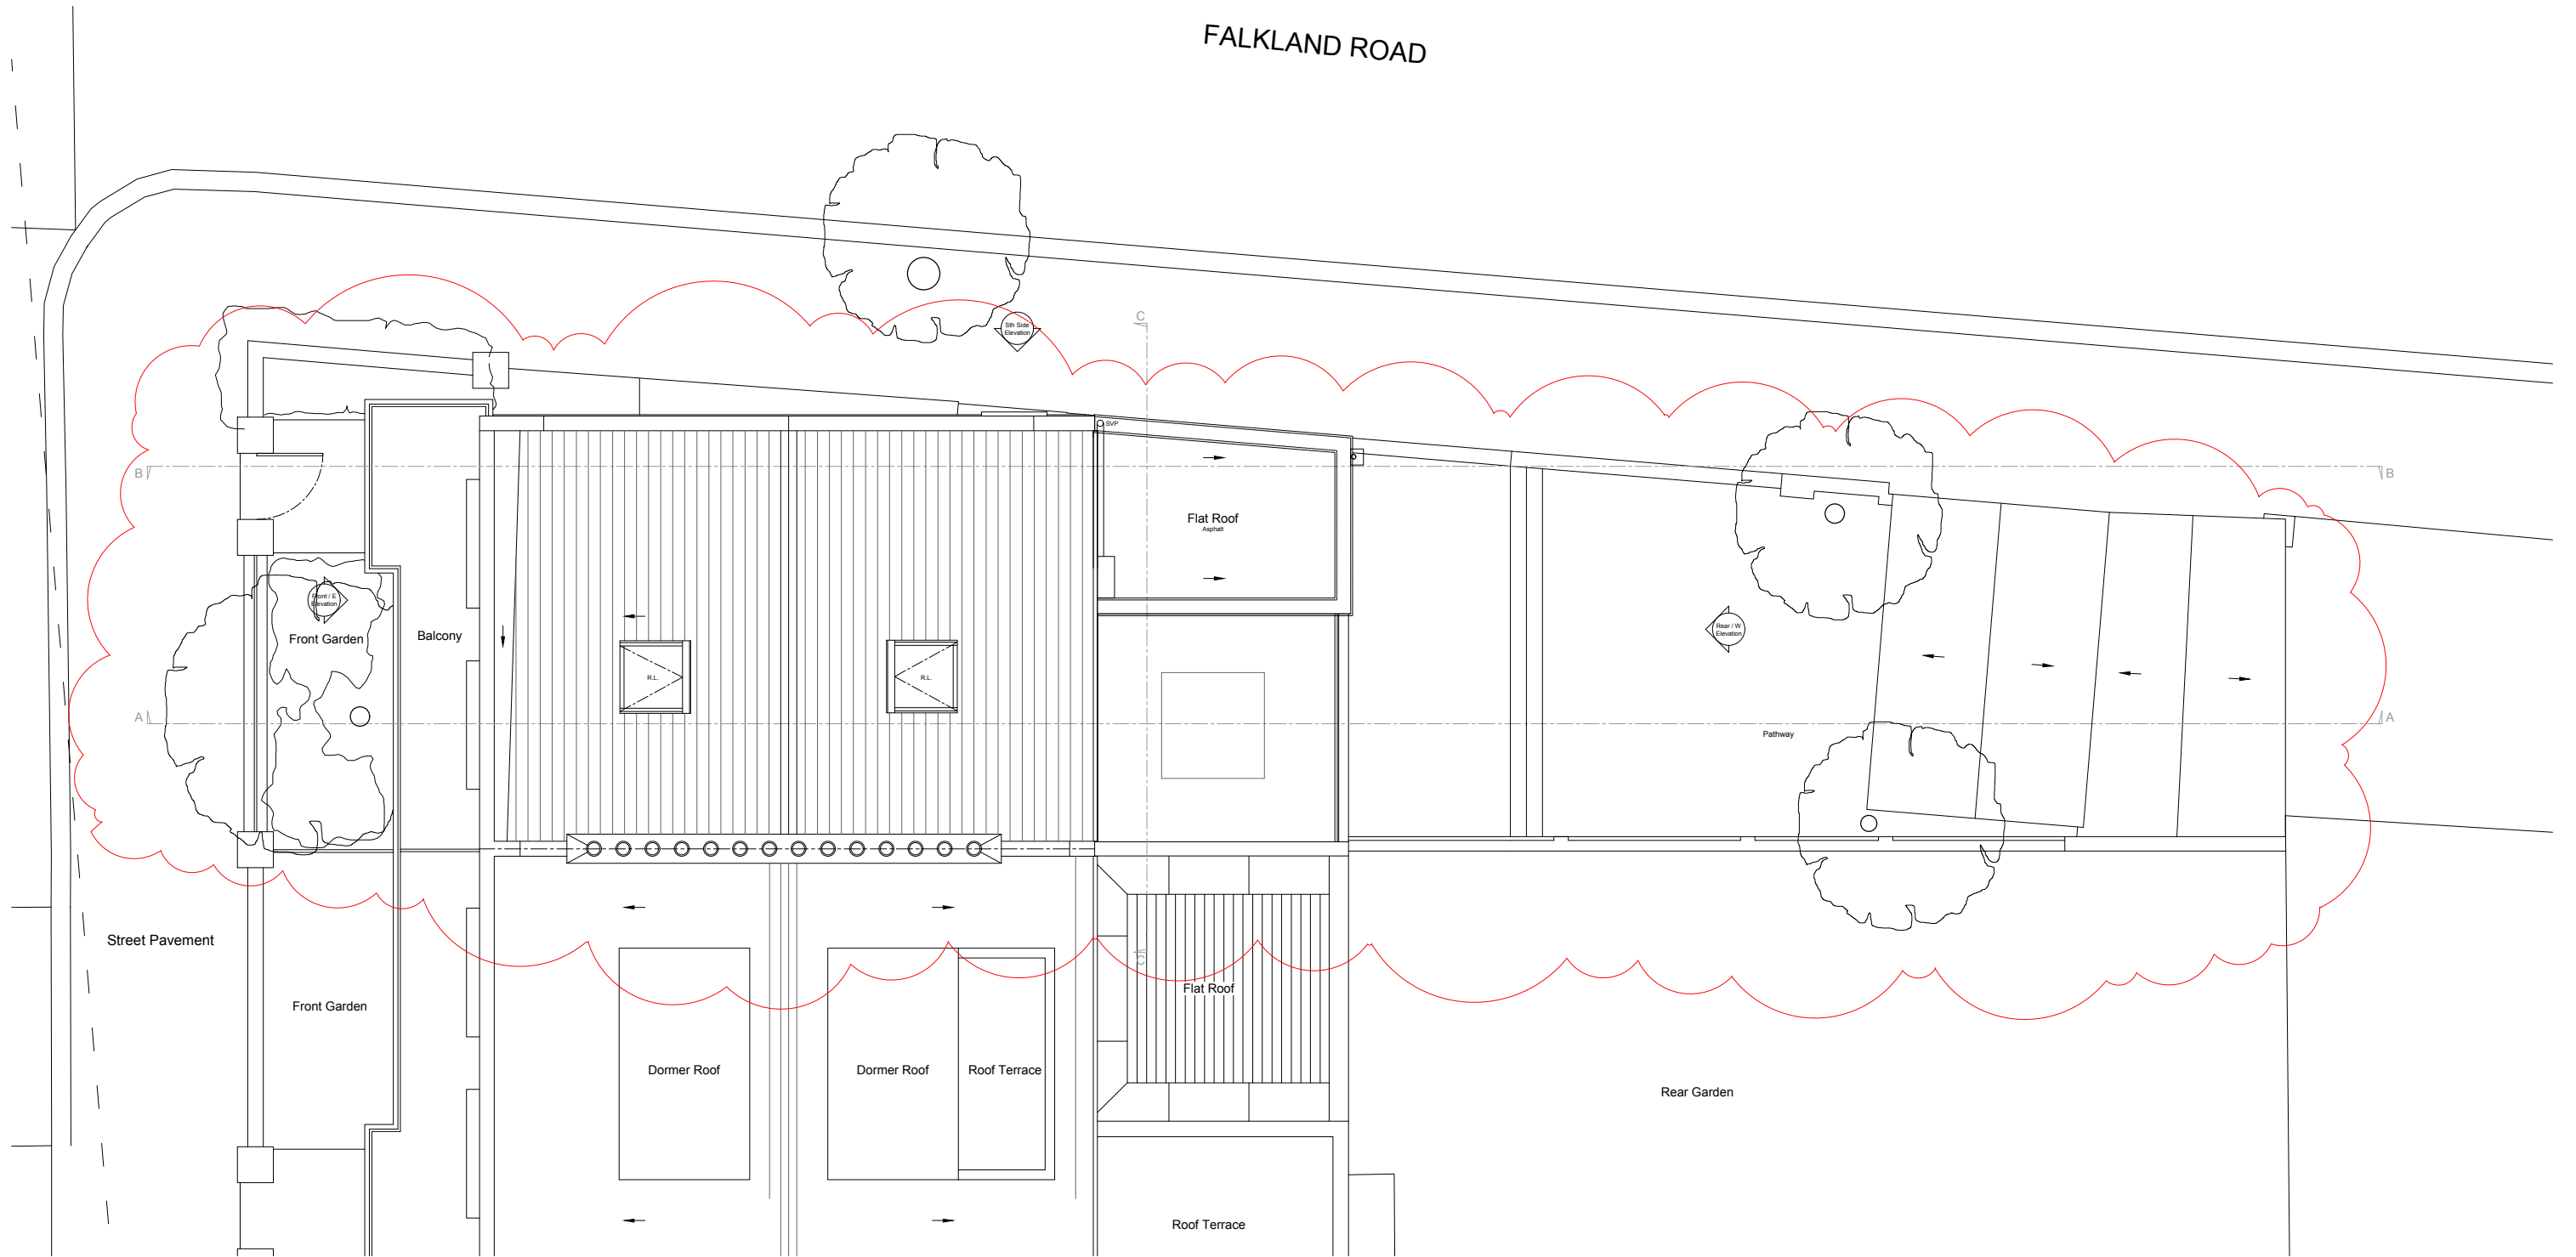

PROPOSED
ROOF PLAN

1:100

REV	DATE	DRAWN/CHK	DESCRIPTION
A	08/08/23	KB/AM	REVISION
-	28/06/23	SC/AM	PLANNING

LADY MARGARET ROAD
PL104 rev- ROOF PLAN

23080 _ PLANNING _ Published 09/08/23



Scale 1:100 @ A3 North



Do not scale for construction. Use figured dimensions only. All discrepancies to be verified with architect prior to ordering or construction/execution. Confirm all setting out with architect prior to construction. Drawing to be read in conjunction with all other documents. Copyright Architecture for London.

Architecture for London
3-5 Bleeding Heart Yard
London EC1N 8SJ
020 3637 4236
architectureforlondon.com

**Architecture
for London.**