



First Floor Plan
As Proposed 1:100

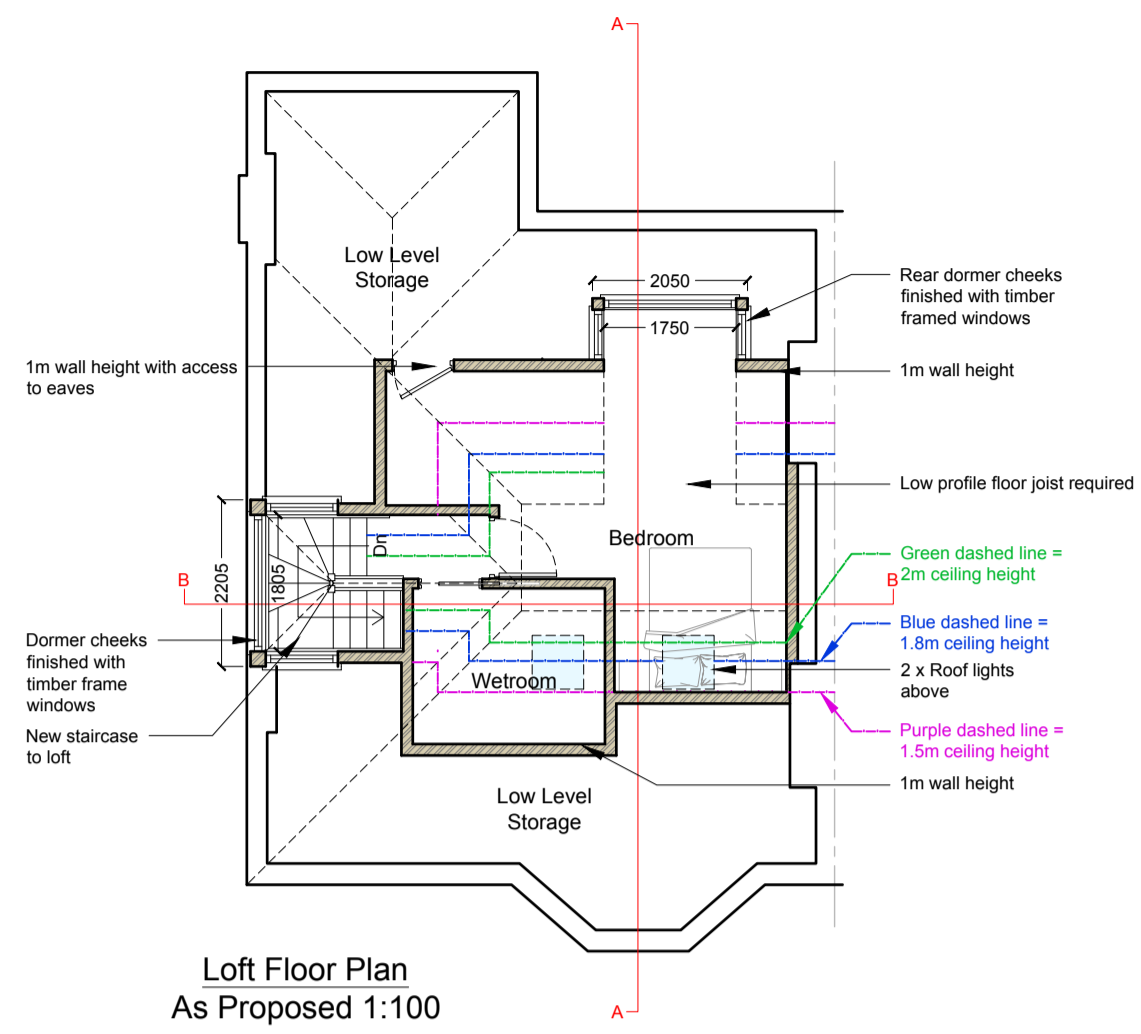

Loft Floor Plan
As Proposed 1:100

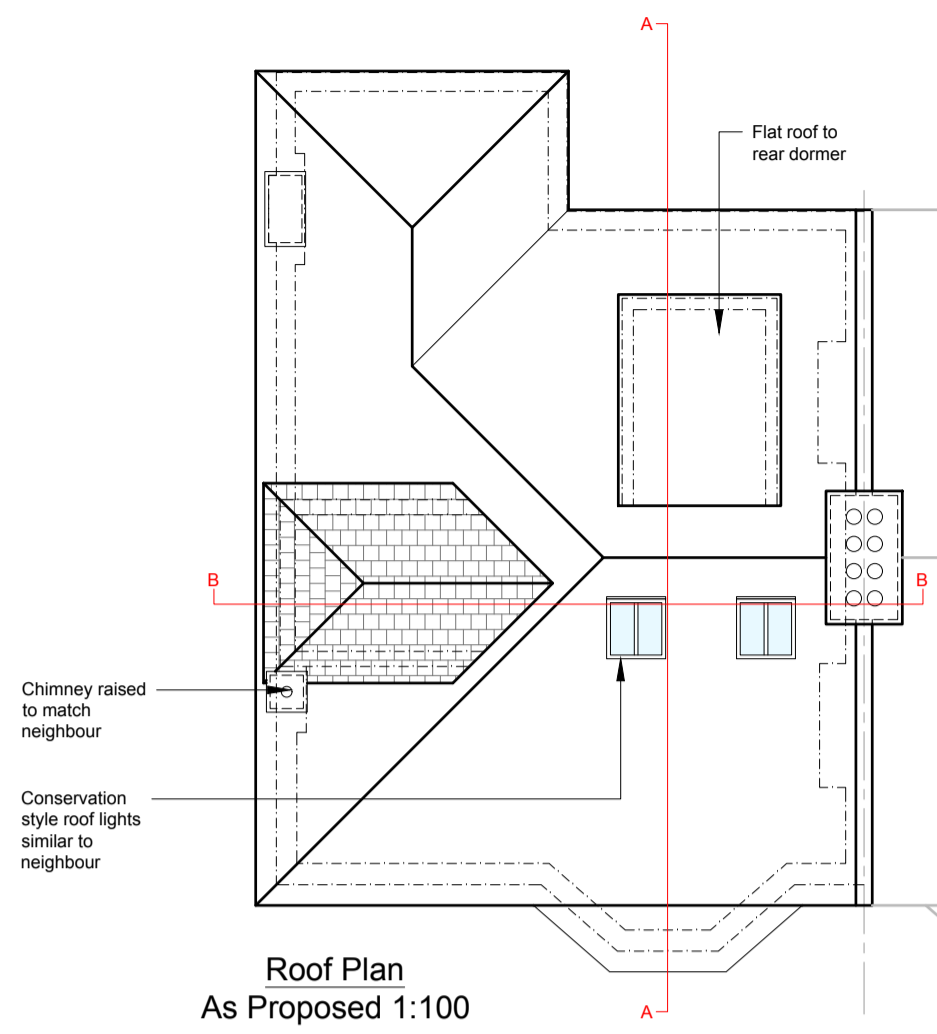


Roof Plan
As Proposed 1:100



Side Elevation
As Proposed 1:100




Rear Elevation
As Proposed 1:100

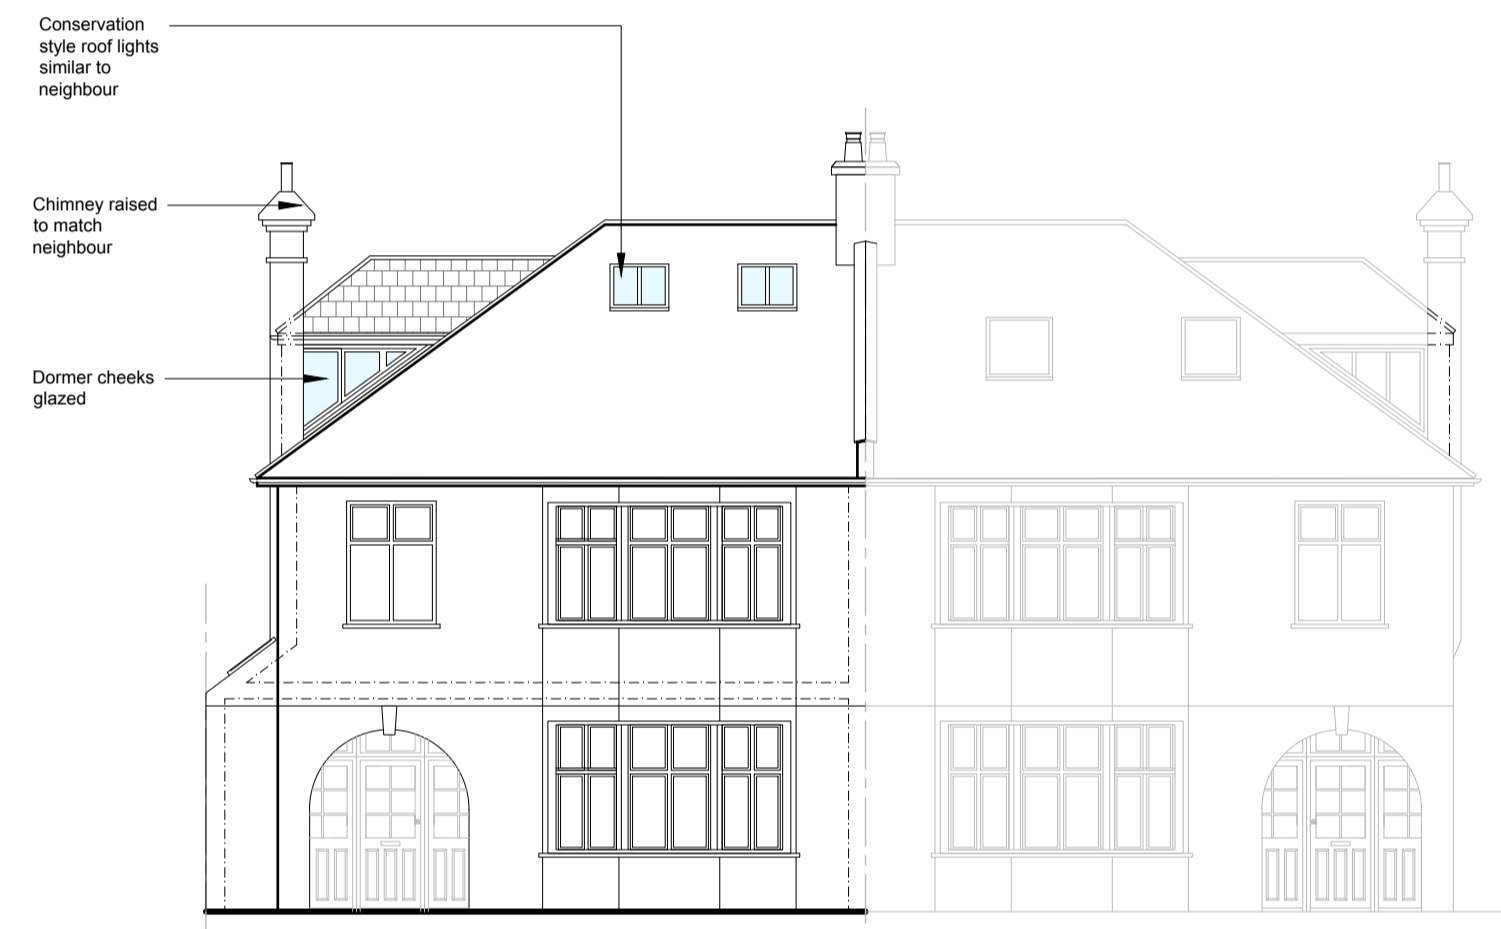


Front Elevation
As Proposed 1:100


Neighbours Front Elevation
Not Measured

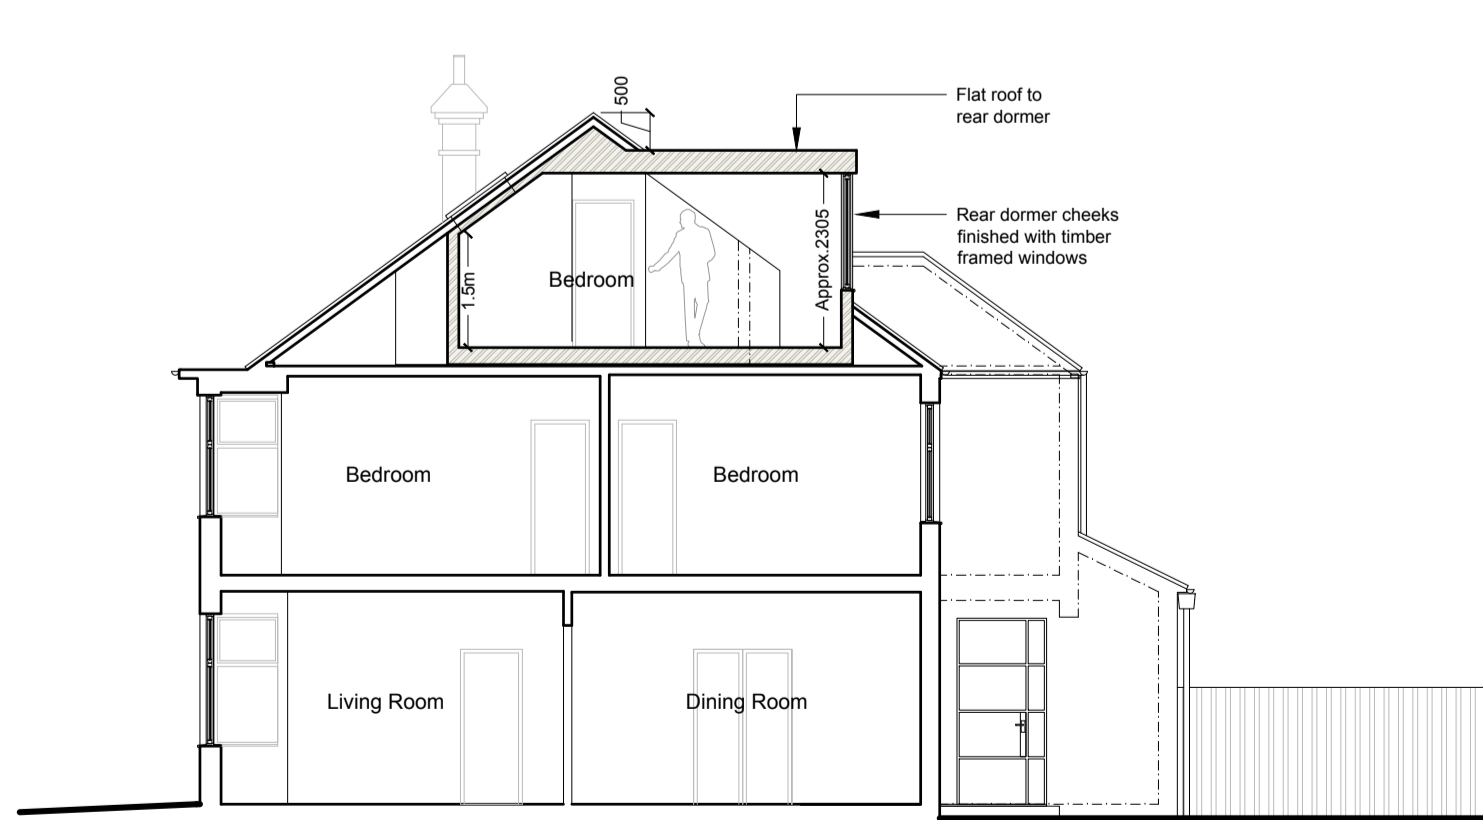



Section A-A
As Proposed 1:100

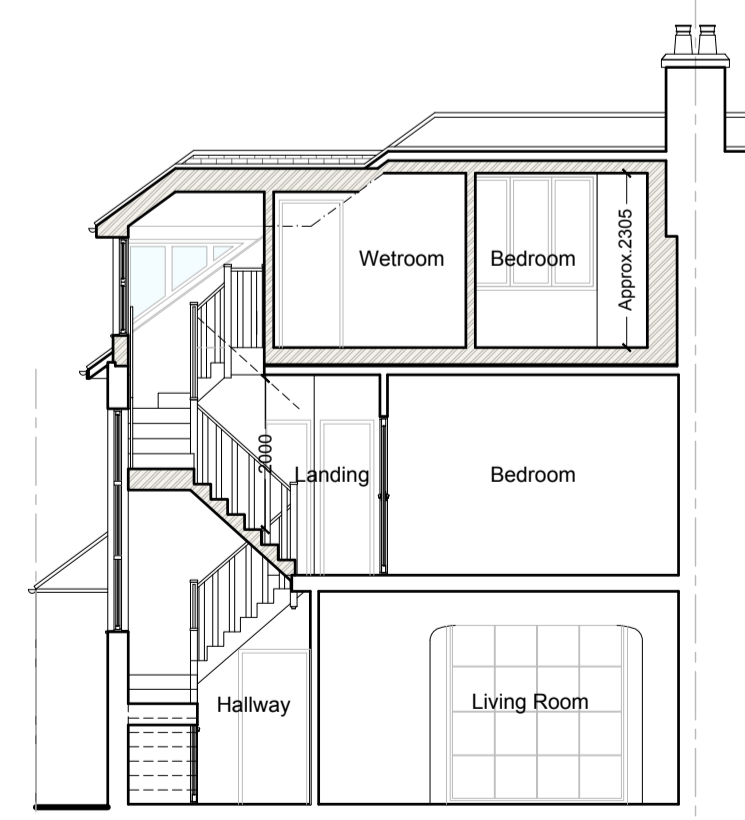

Section B-B
As Proposed 1:100

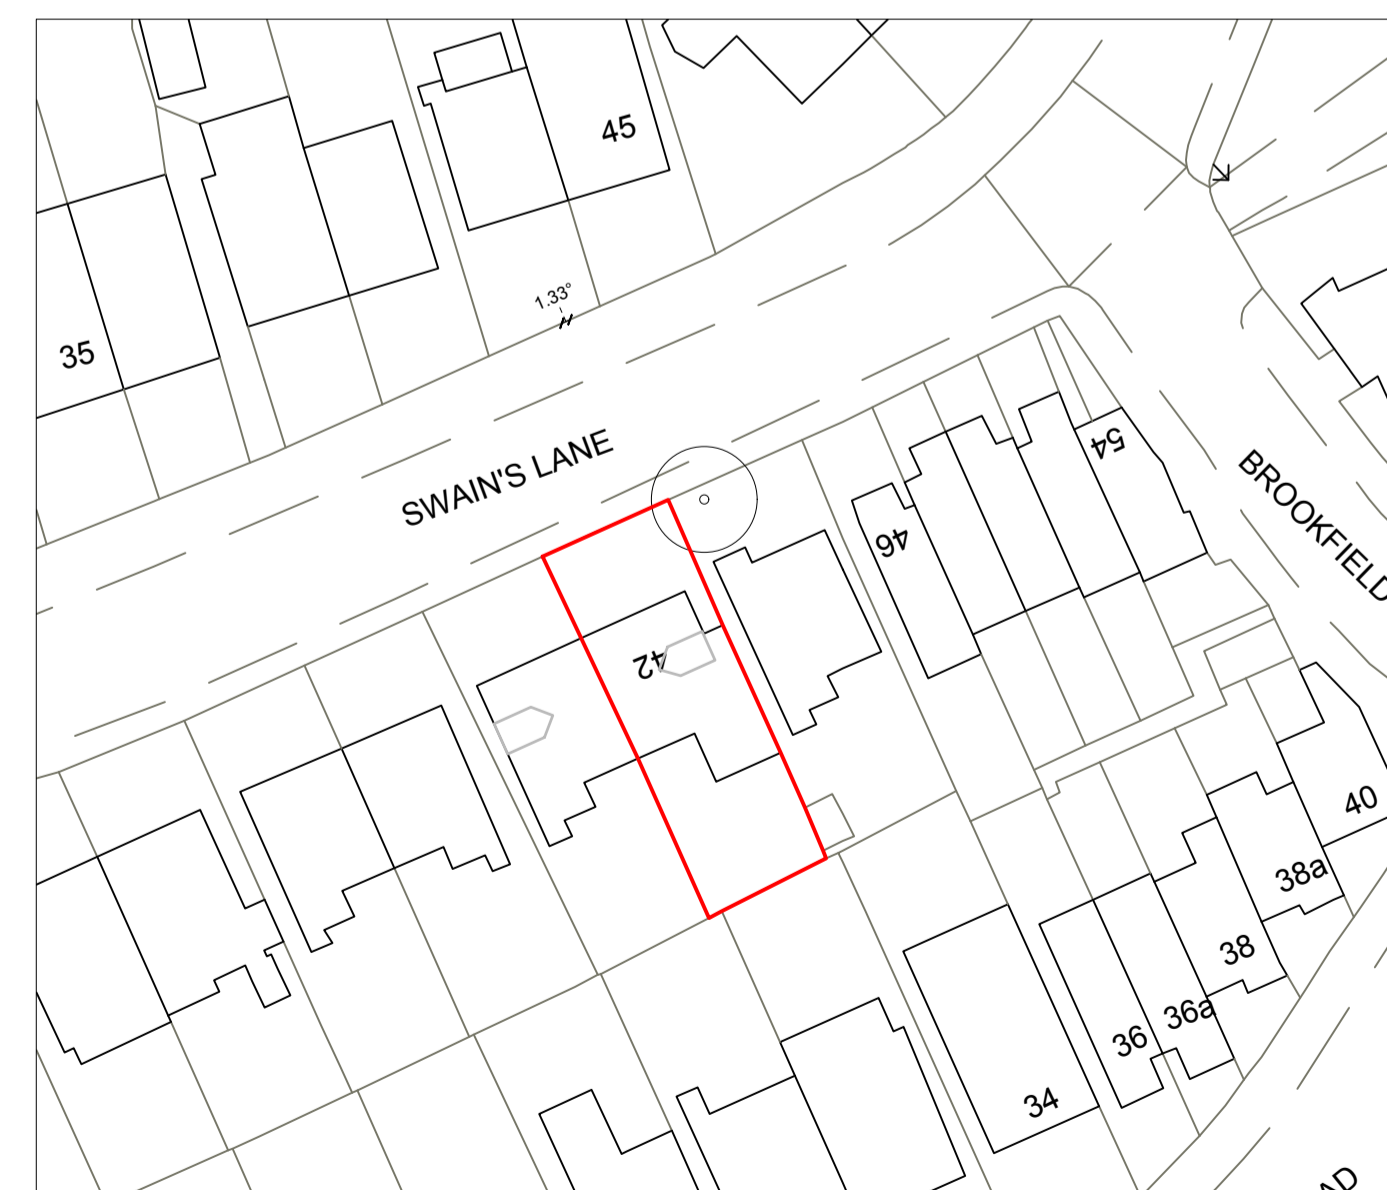

Existing and Proposed Block Plan
Showing side dormer
Scale 1:500

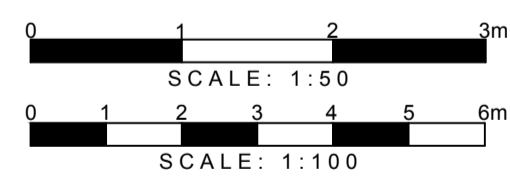 

DETAILED PLANNING

GREENSIDE HOUSE
50 STATION ROAD
LONDON, N22 7DD
T 0208 1500 494
E INFO@DETAILED-PLANNING.CO.UK
WWW.DETAILED-PLANNING.CO.UK

SITE			
42 Swain's Lane, London, N2 6QR			
DRAWING TITLE			
Proposed Drawings			
DRAWINGS STATUS			
Planning			
SCALE	DATE	DRAWN	CHECKED
As Noted @ A1	Aug 2023	CW	E.B.P.C
DRAWING NO:	207118_MMA: SH2		REVISION
			0