



Project : Hillfield Court		
Title : Site plan and Location Plan		
Dwg no : 2214-A-PL-00	Scale :various @ A3	
Date: 23.08.23	rev :	atelier E U R A

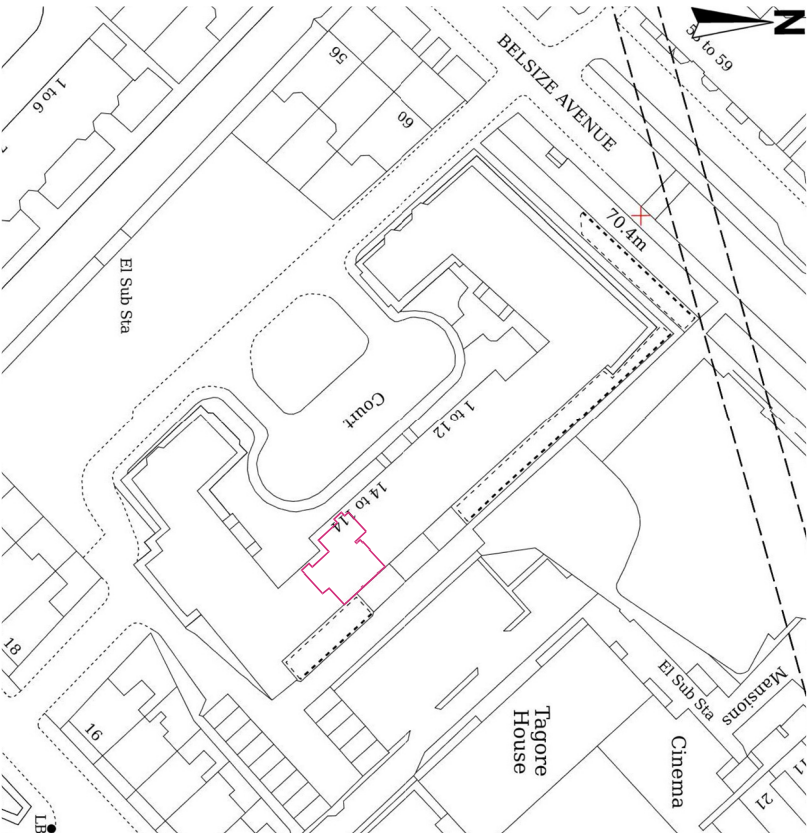

Location Plan
S 1:1250

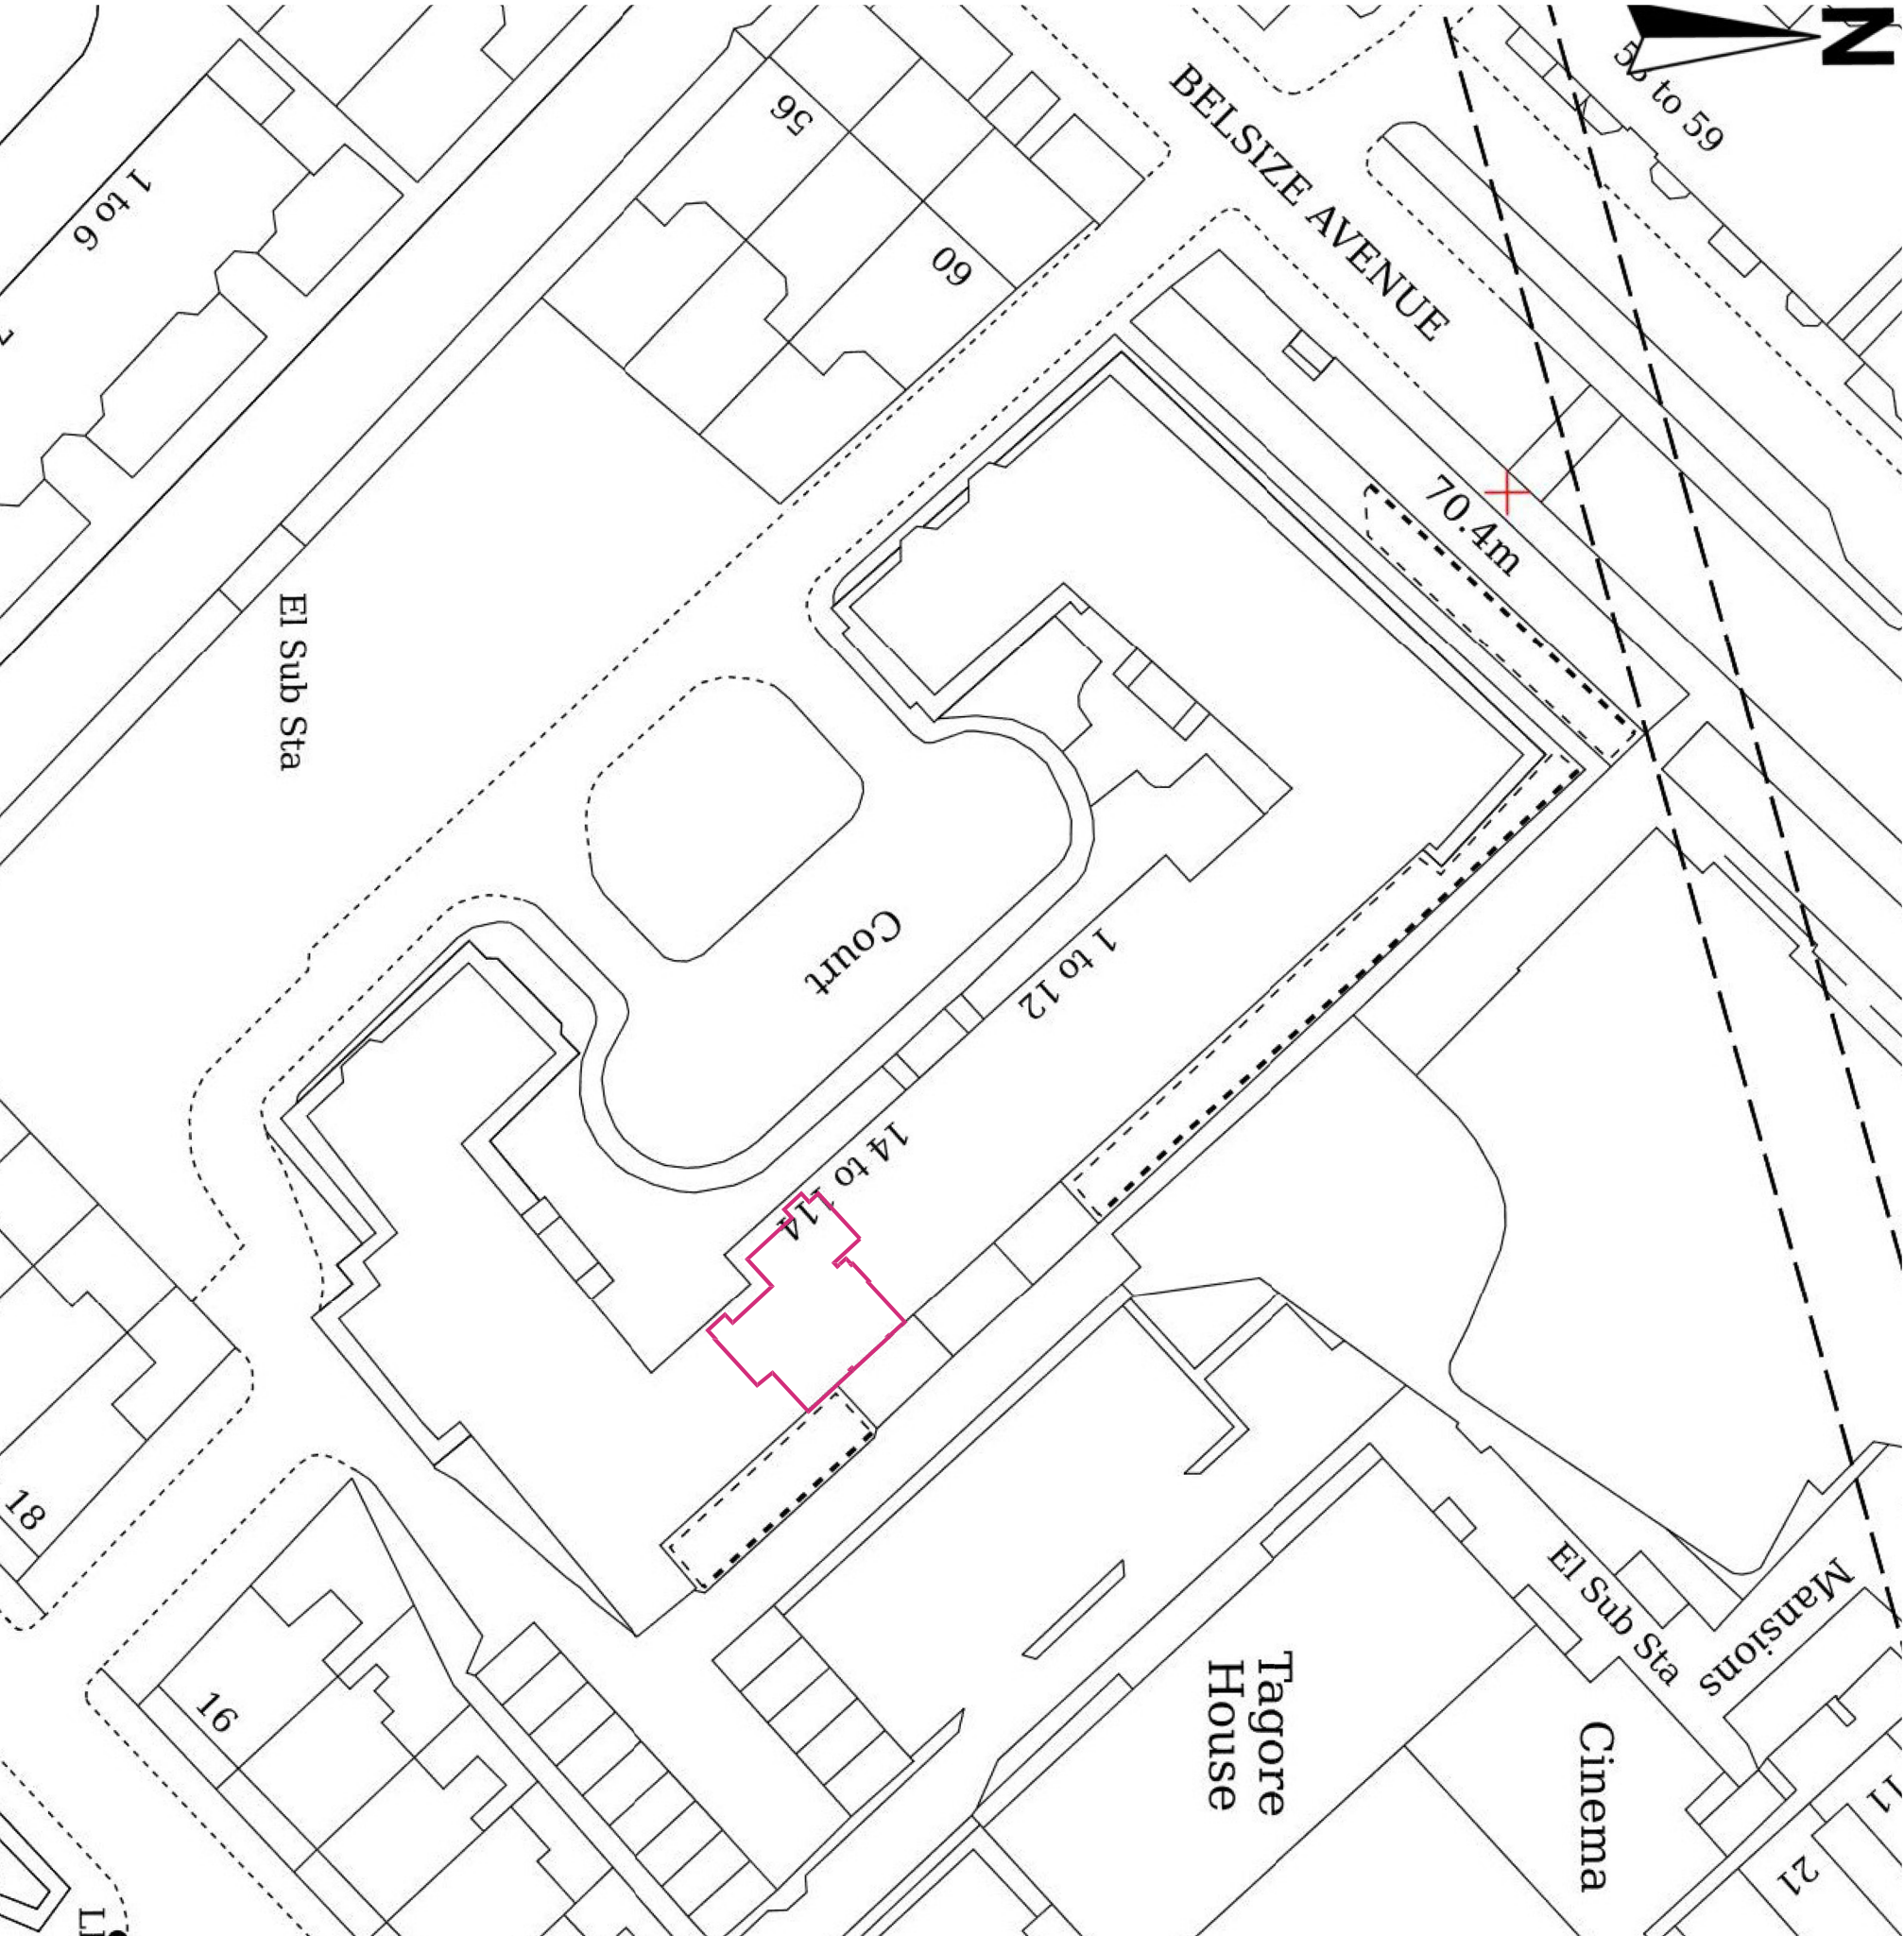

Site Plan
S 1:500