

Notes

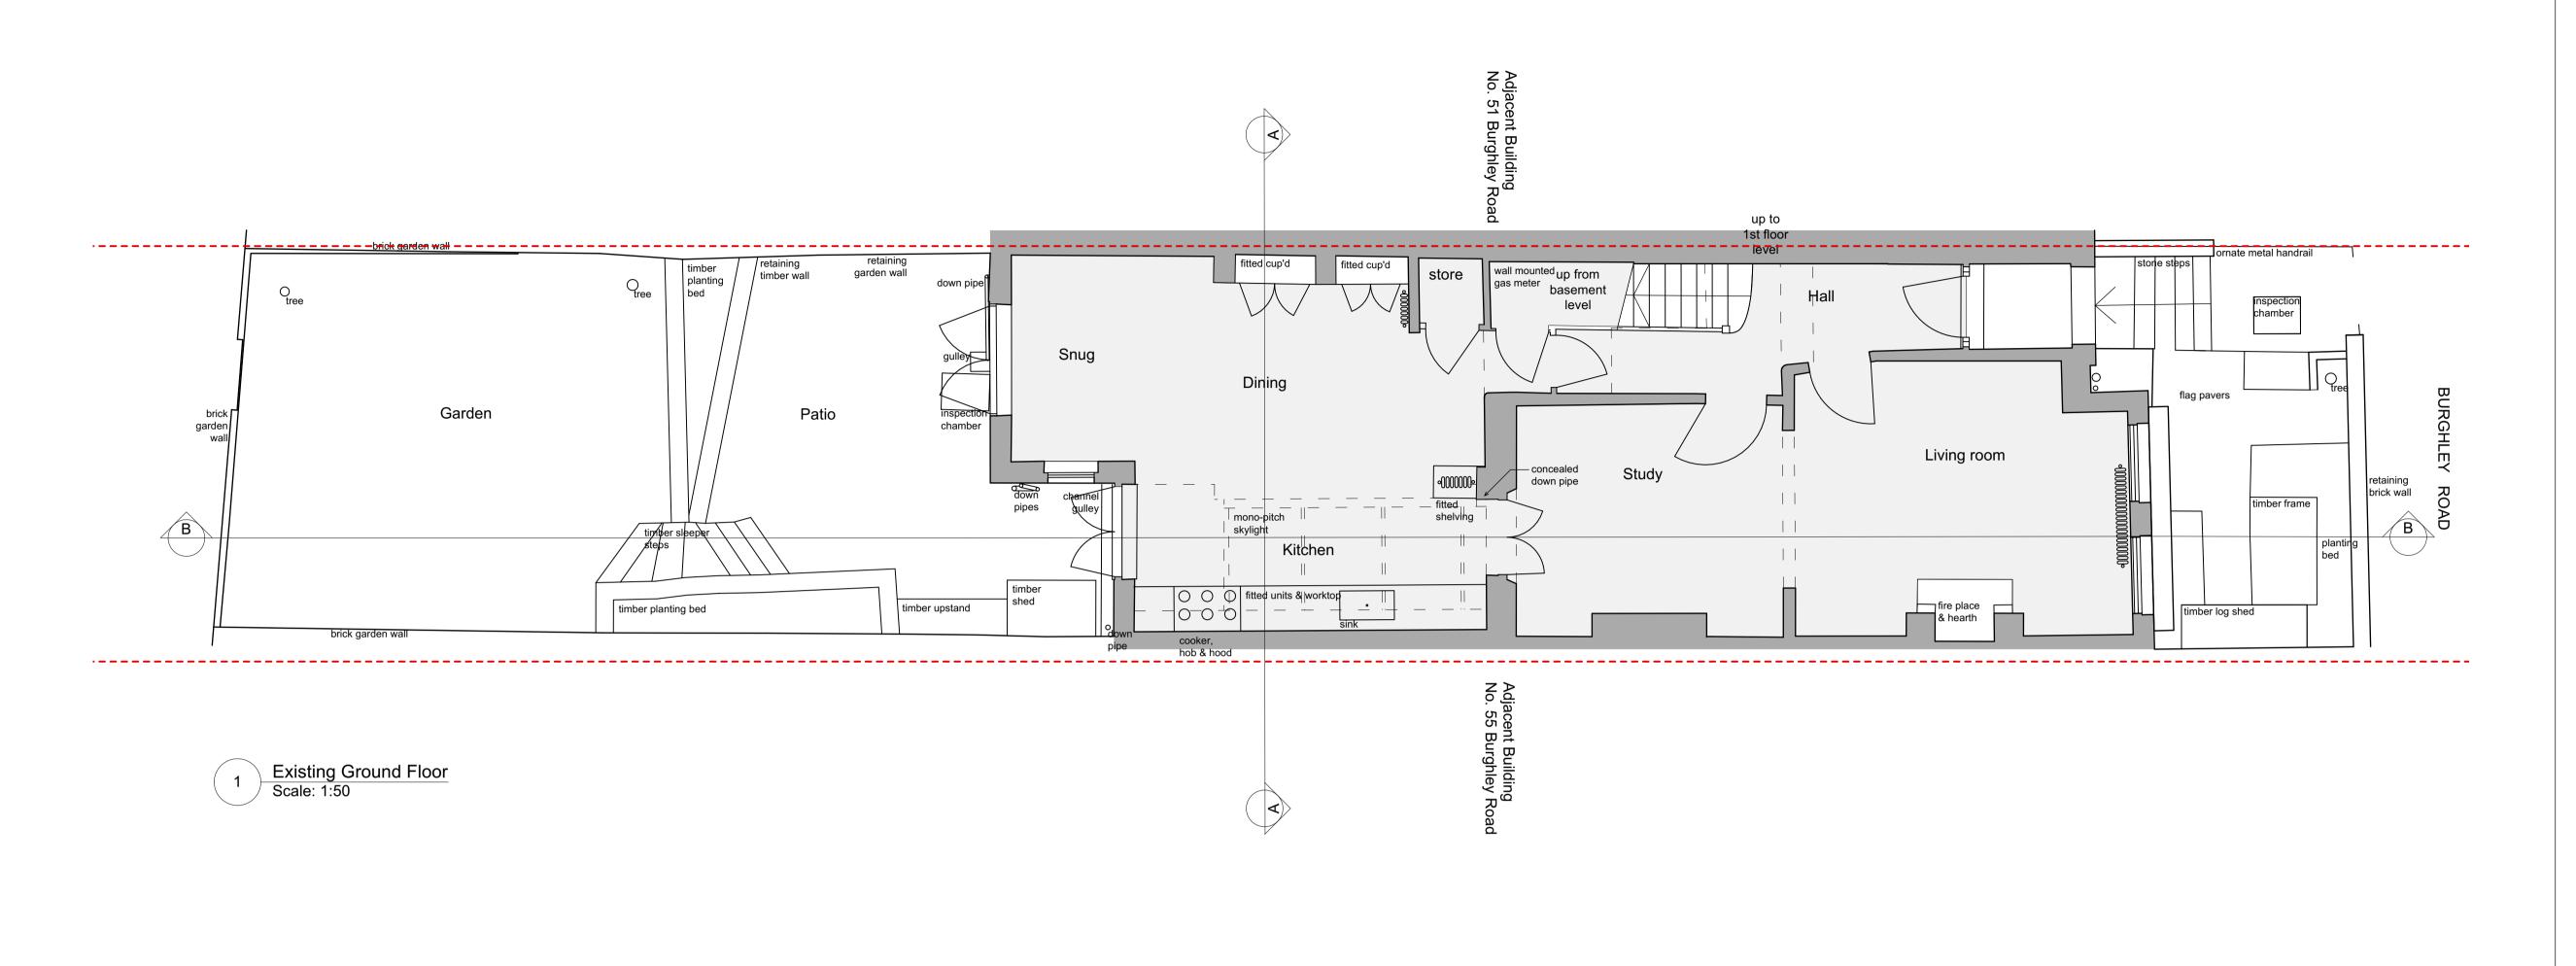

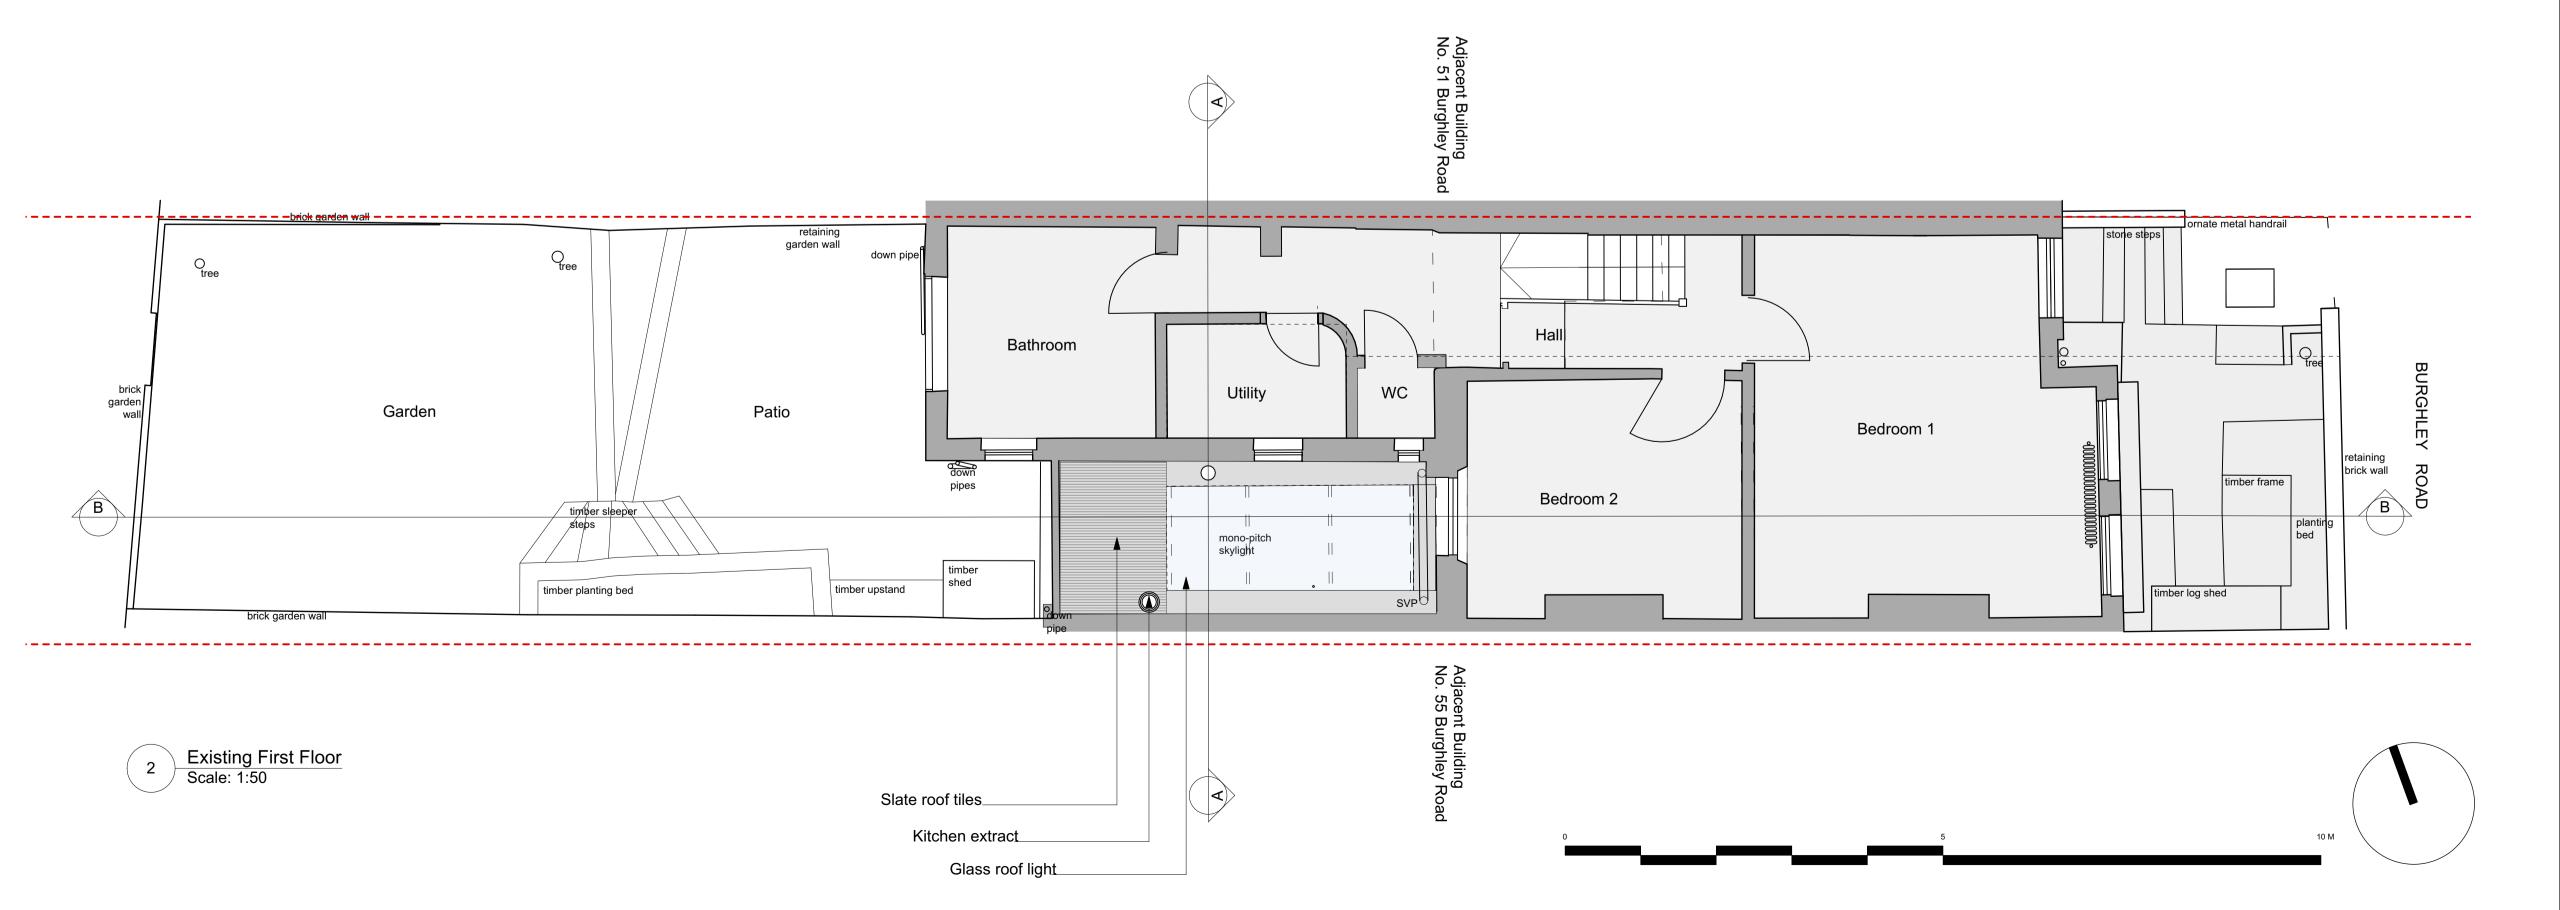

Project

53 Burghley Road

Client

Ruth Grimberg & Allan Stevenson

Drawing Title
Existing Group

Existing Ground and First Floor PLANNING

1.50 @ A1

Drawing Number 22010-701

Revision

Scale

sion Revision Date

**Date Created** 

17.07.2023

Drawn By

rn By Checked By EB

Do not scale from drawing, all dimensions to be checked on site. Report omissions and discrepancies to the architect immediately

## House Of EM Architecture & Interiors