


Existing Section B-B Scale: 1:50 3

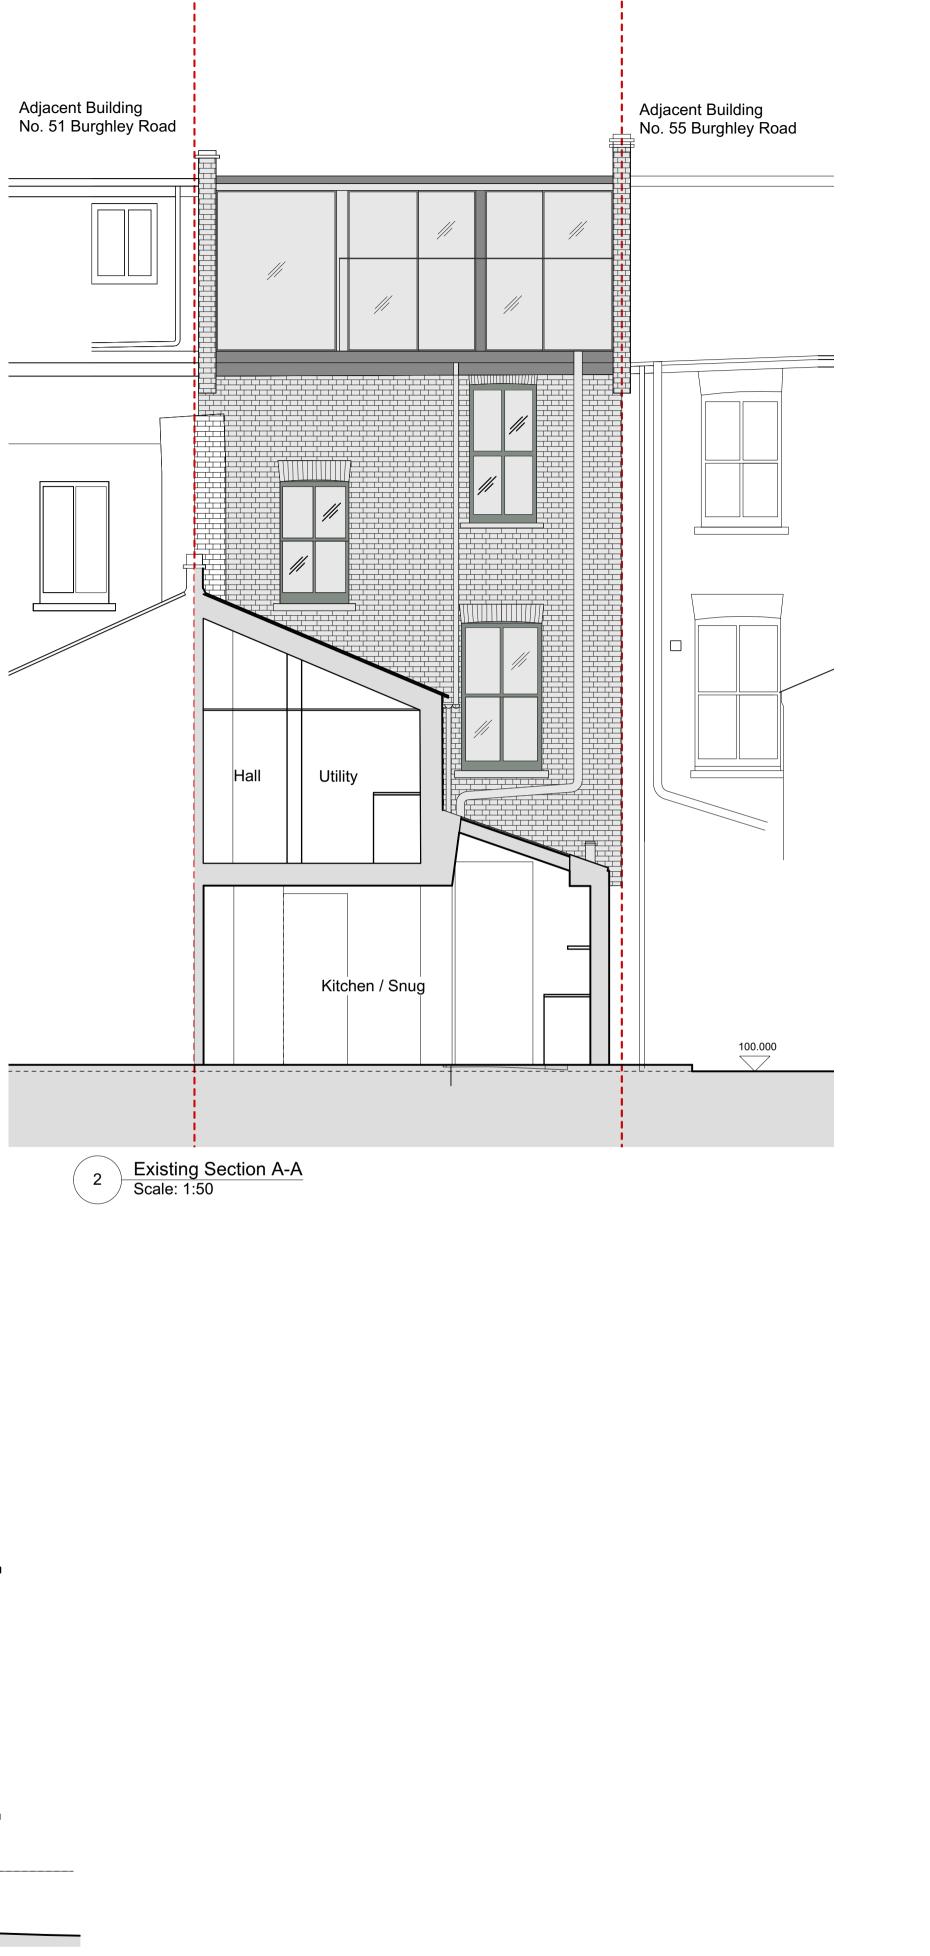

Notes

Project	

## 53 Burghley Road

## Client

## Ruth Grimberg & Allan Stevenson

Drawing Title Existing Rear Elevation, Sections A-A & B-B PLANNING		
Scale	Date Created	
1.50 @ A1	17.08.2023	
Drawing Number 22010-702		
Revision	Revision Date	
-	-	
Drawn By MS	Checked By EB	

MS

10 M

Do not scale from drawing, all dimensions to be checked on site. Report omissions and discrepancies to the architect immediately

## House Of EM Architecture & Interiors