



Front Elevation
Proposed Fascia Signage

DETAIL FRONT VIEW
SCALE 1:10

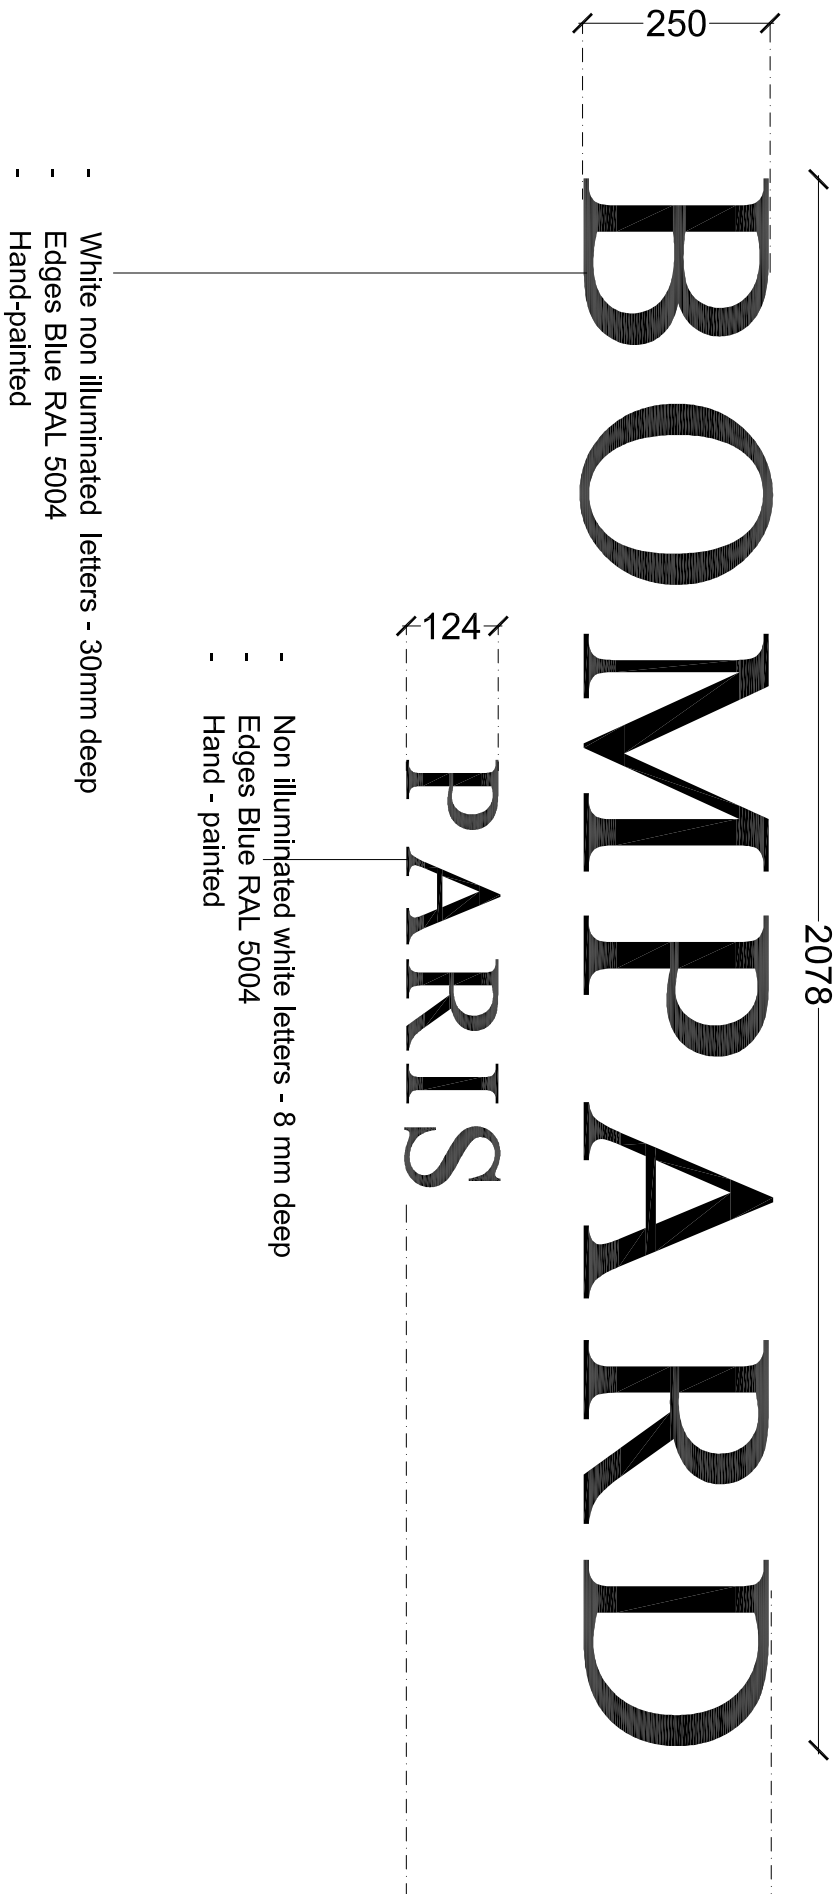

SECTION
SCALE 1:10

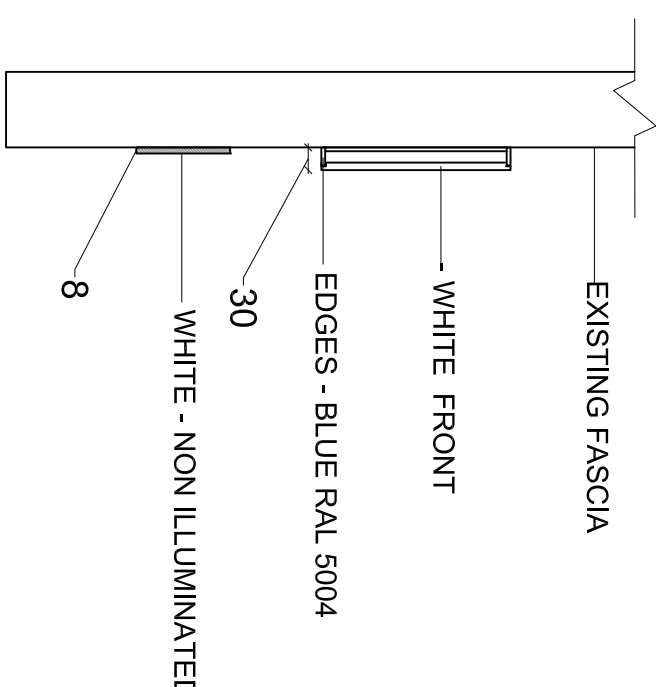

ASSONOMETRIC VIEW - NTS

BOMBARD
PARIS

LETTERS VIEW - NTS

B not illuminated

P not illuminated