



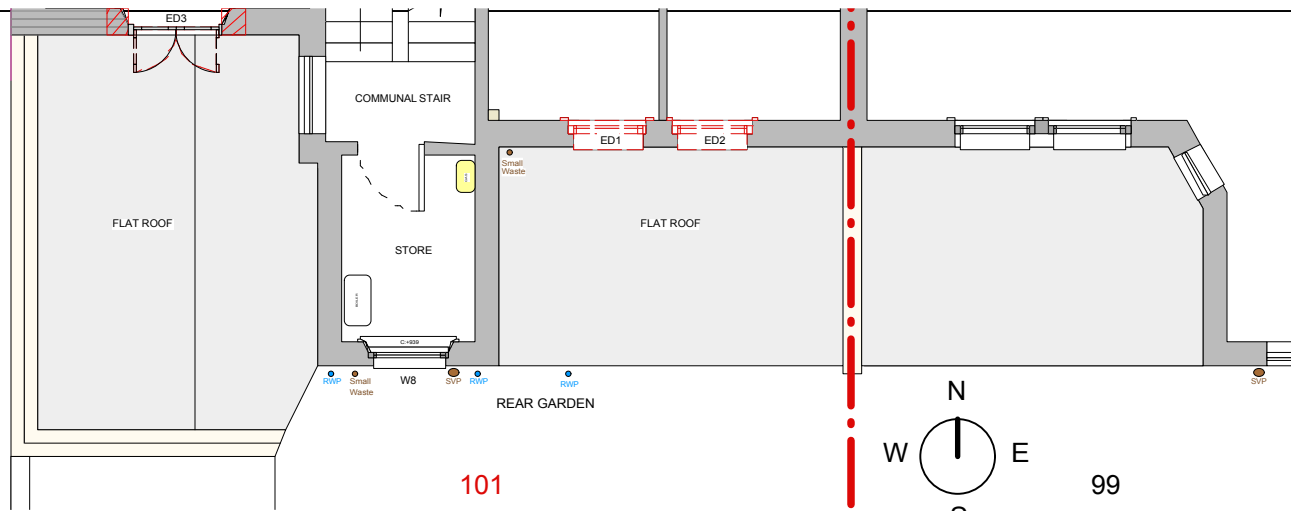

1 Existing Rear Plan
Scale: 1:100

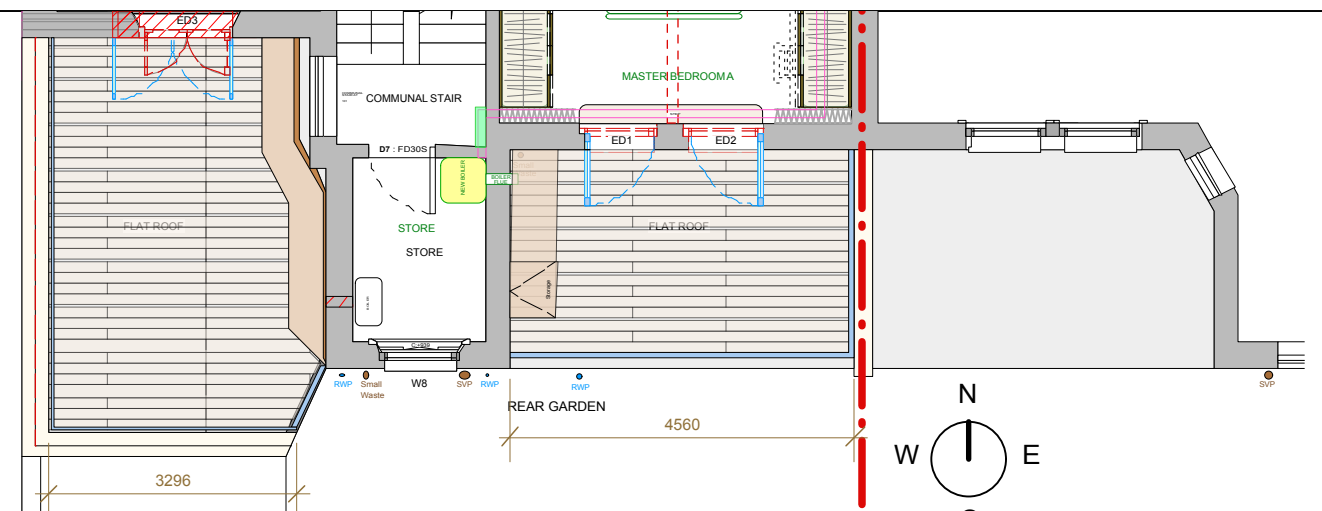

2 Proposed Rear Elevation Plan
Scale: 1:100



3 Existing Rear Elevation
Scale: 1:100



4 Proposed Rear Elevation
Scale: 1:100

For illustration purposes. All dimensions to be reconfirmed by contractor on site prior to any construction

Flat 3, 101 Greencroft : London, NW6 3PG

PLANNING

Drawing No: 200 : Rear Elevation & Plan _E&P

A

ISSUED : 29.08.2023

THE KLASSNIK CORPORATION
info@klassnik.com www.klassnik.com