


PROPOSAL | SECOND FLOOR PLAN

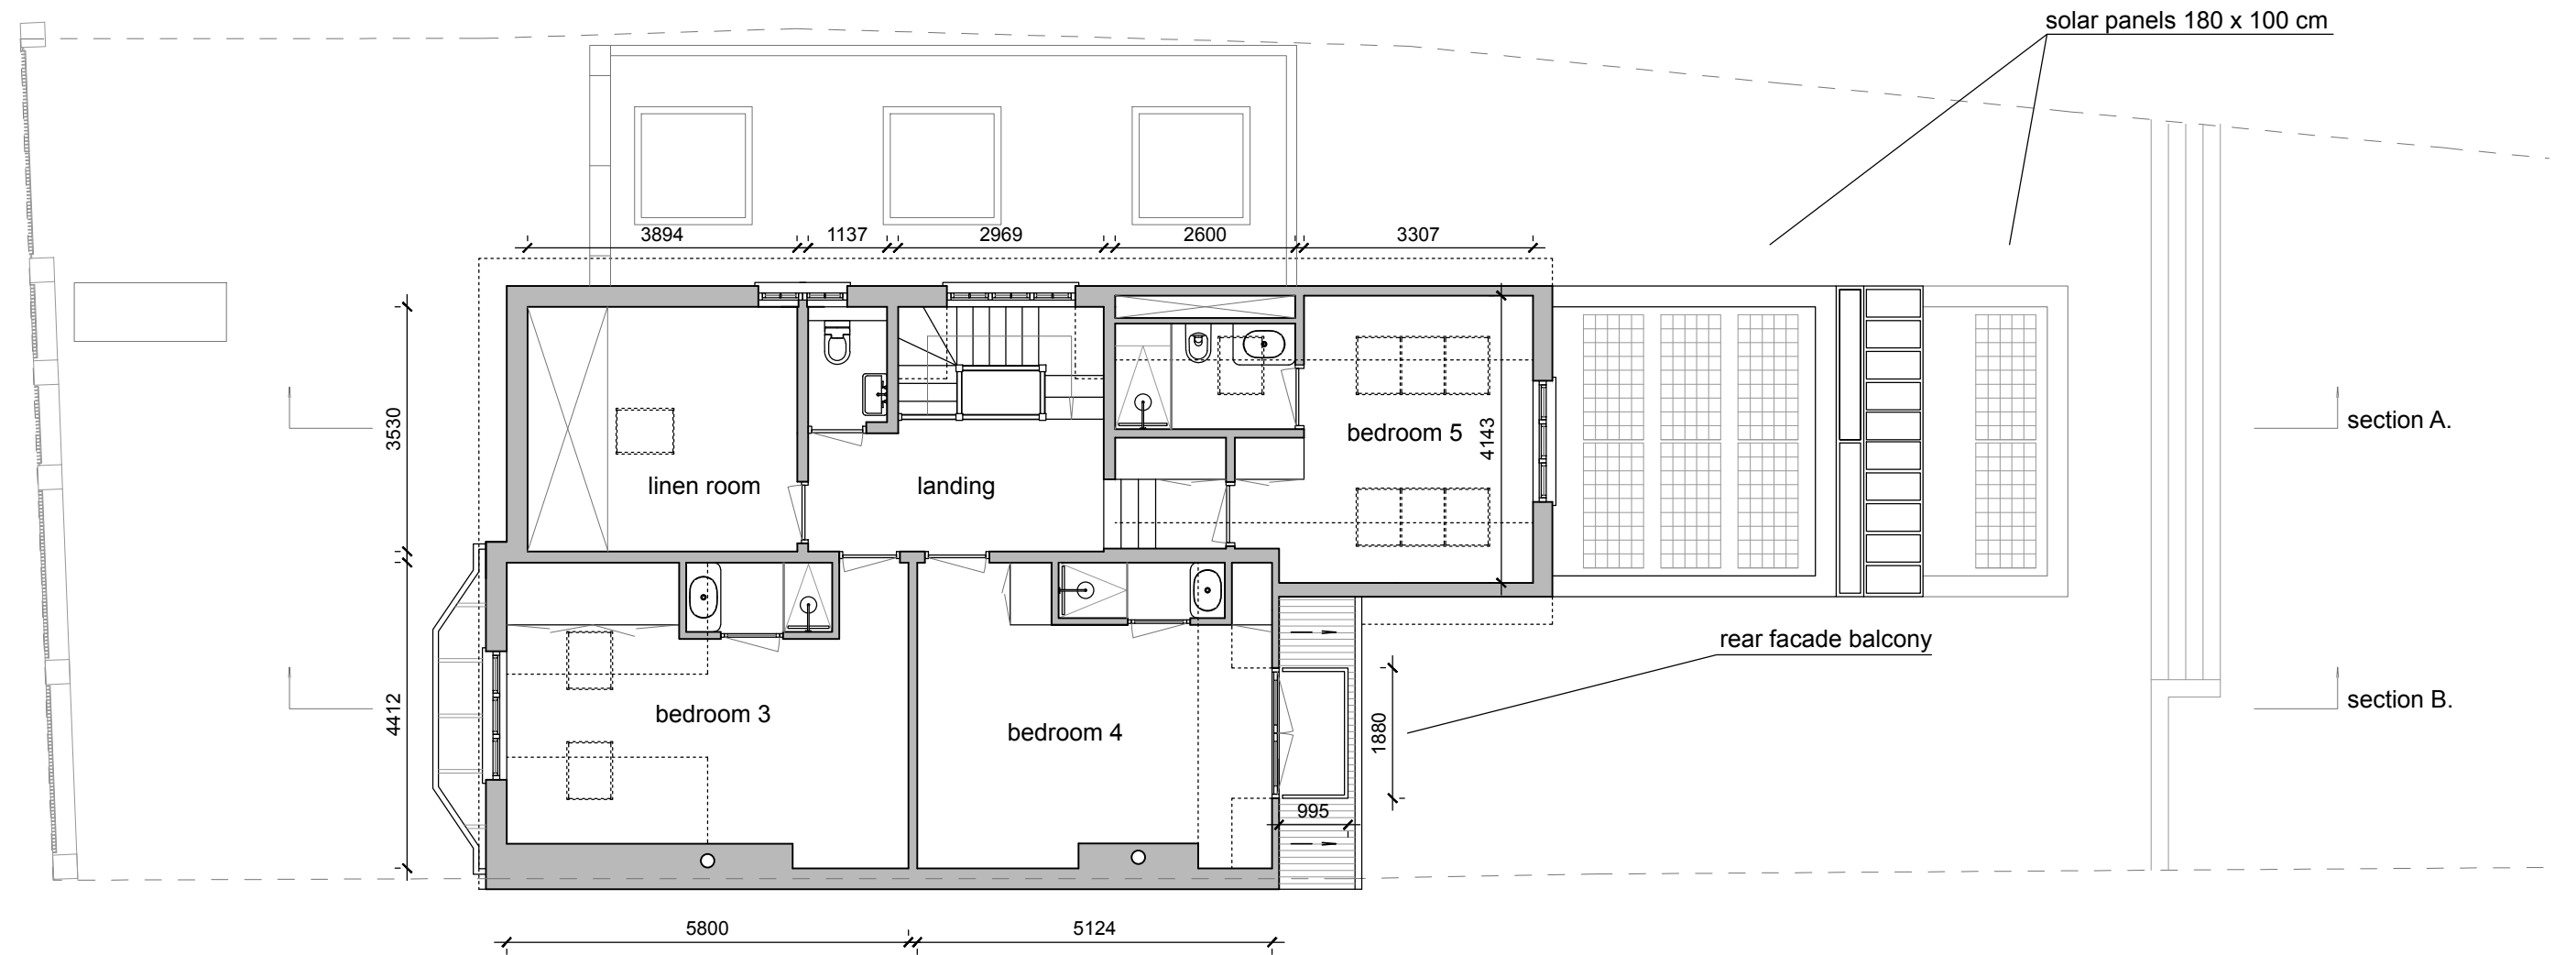

Client	CHRISANTH GRADISCHNIG
Project	38 PLATTS LANE NW3 7NT
Drawing title	PROPOSAL SECOND FLOOR PLAN
Stage	CONCEPT DESIGN



9 Charville Mansions
 Charville Road | Kensington
 London | W14 9JB | United Kingdom
www.bart-eyking.com

All rights reserved. EYKING asserts its rights under the Copyright, Designs and Patents Act 1988 (Unless otherwise agreed in writing).

Figured dimensions only are to be taken from this drawing. Do not scale this drawing. All dimensions are in millimeters unless otherwise stated. All dimensions shall be checked on site prior to works commencing. Any discrepancies shall be reported to EYKING.

EYKING

Drawn by	BE	Date drawn	10-08-2023
Checked by		Date checked	

Scale at A3	1:100	Project number	23003	Drawing number	CD_102	Revision	
-------------	-------	----------------	-------	----------------	--------	----------	--