


PROPOSAL | ROOF PLAN


Existing Roof Finish: Clay Tiles | New Like for Like | Colour : Terracotta
 Removal Existing Rear Chimney Stack
 Existing Roof: Enlargement Existing Small Dormer on the East Facade
 Existing Roof: Creation of Terrace on the Rear Facade Second Floor (like for like neighbours)
 Existing Roof: Installation of 4 x Velux Conservation Roof Window | 70 x 120 cm
 Existing Roof: Installation of 3 x Conservation Roof Windows | 210 x 120 cm

Extension Glass Roof: Crittall Frame | Colour: Charcoal | Double Glazing
 Extension Flat Roof Finish: Resin | Colour: Dark Grey
 Extension Roofs: 8 x solar panels 180 x 100 cm (l x w)

Replacement Garage Flat Roof Finish: Resin | Colour: Dark Grey
 Garage Flat Roof: Installation of 3 x Velux Horizontal Skylights | 150 x 150 cm

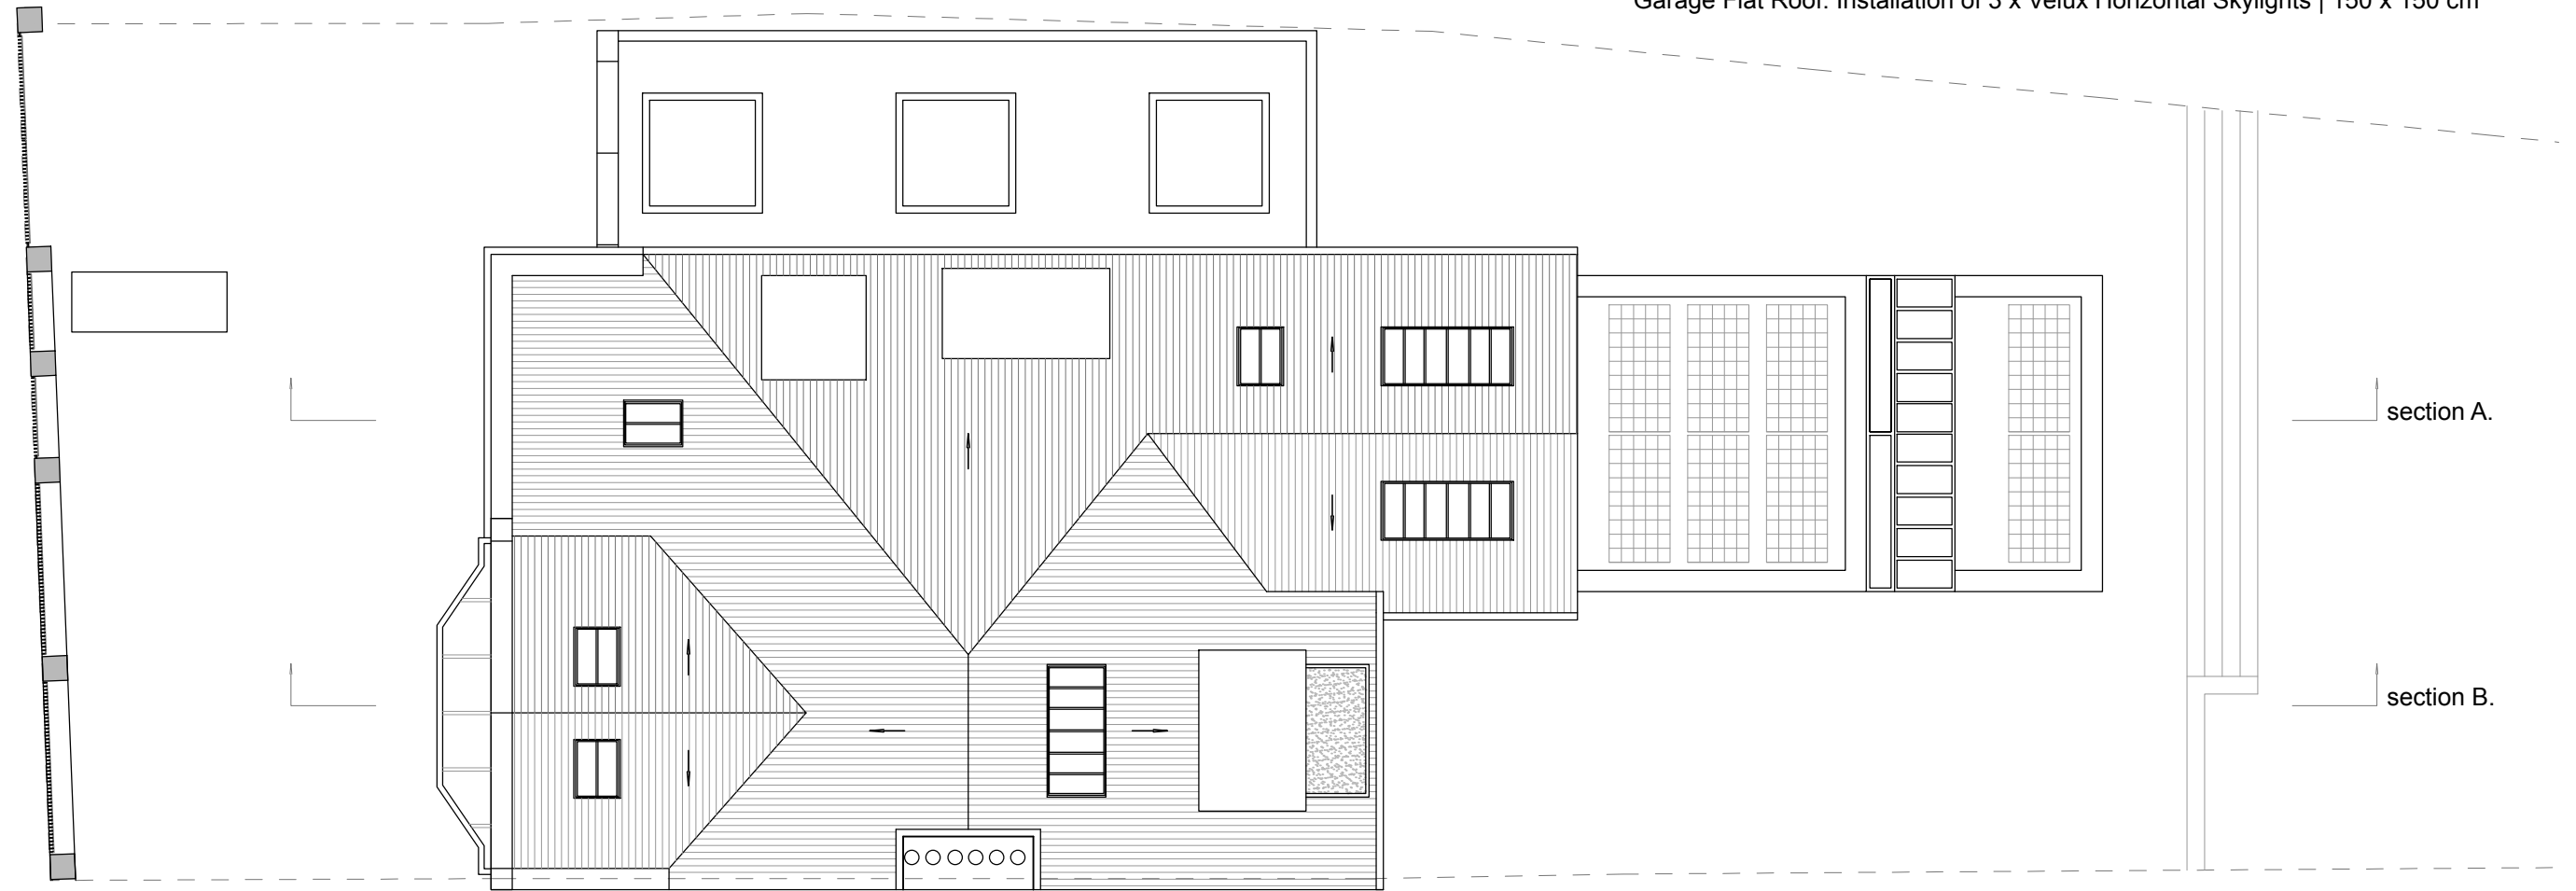

Client	CHRISANTH GRADISCHNIG
Project	38 PLATTS LANE NW3 7NT
Drawing title	PROPOSAL ROOF PLAN
Stage	CONCEPT DESIGN

 

9 Charleville Mansions
 Charleville Road | Kensington
 London | W14 9JB | United Kingdom
www.bart-eyking.com

All rights reserved. EYKING asserts its rights under the Copyright, Designs and Patents Act 1988 (Unless otherwise agreed in writing).
 Figured dimensions only are to be taken from this drawing. Do not scale this drawing. All dimensions are in millimeters unless otherwise stated. All dimensions shall be checked on site prior to works commencing. Any discrepancies shall be reported to EYKING.

EYKING

Drawn by	BE	Date drawn	10-08-2023
Checked by		Date checked	

Scale at A3	1:100	Project number	23003	Drawing number	CD_103	Revision	
-------------	-------	----------------	-------	----------------	--------	----------	--