


EXISTING | SECOND FLOOR PLAN

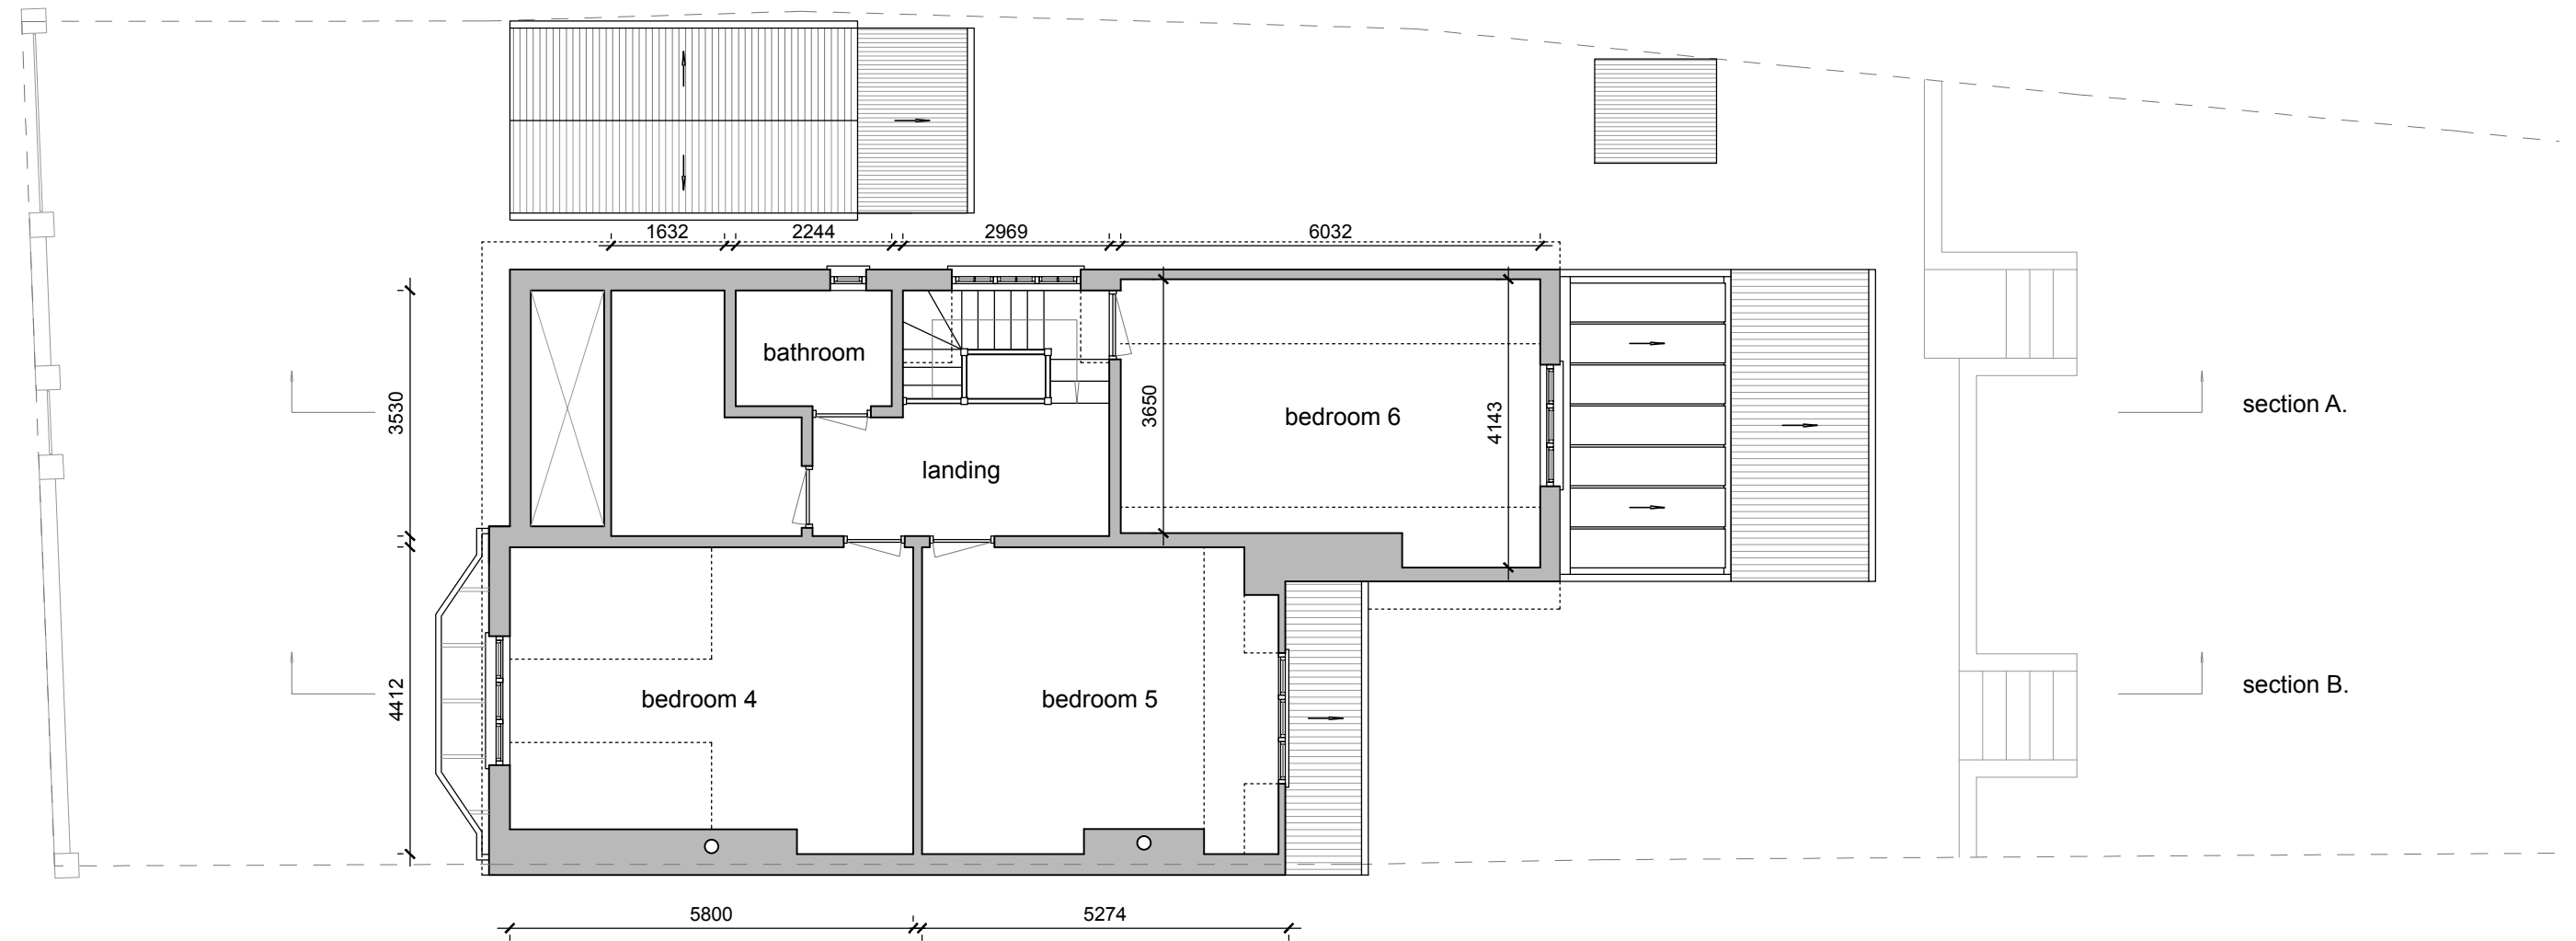

|               |                              |
|---------------|------------------------------|
| Client        | CHRISANTH GRADISCHNIG        |
| Project       | 38 PLATTS LANE   NW3 7NT     |
| Drawing title | EXISTING   SECOND FLOOR PLAN |
| Stage         | CONCEPT DESIGN               |



**9 Charleville Mansions**  
 Charleville Road | Kensington  
 London | W14 9JB | United Kingdom  
[www.bart-eyking.com](http://www.bart-eyking.com)

All rights reserved. EYKING asserts its rights under the Copyright, Designs and Patents Act 1988 (Unless otherwise agreed in writing).

Figured dimensions only are to be taken from this drawing. Do not scale this drawing. All dimensions are in millimeters unless otherwise stated. All dimensions shall be checked on site prior to works commencing. Any discrepancies shall be reported to EYKING.

**EYKING**

|            |    |              |            |
|------------|----|--------------|------------|
| Drawn by   | BE | Date drawn   | 10-08-2023 |
| Checked by |    | Date checked |            |

|             |       |                |       |                |        |          |  |
|-------------|-------|----------------|-------|----------------|--------|----------|--|
| Scale at A3 | 1:100 | Project number | 23003 | Drawing number | CD_012 | Revision |  |
|-------------|-------|----------------|-------|----------------|--------|----------|--|