




1 Basement Plan
Scale 1:100 @ A3

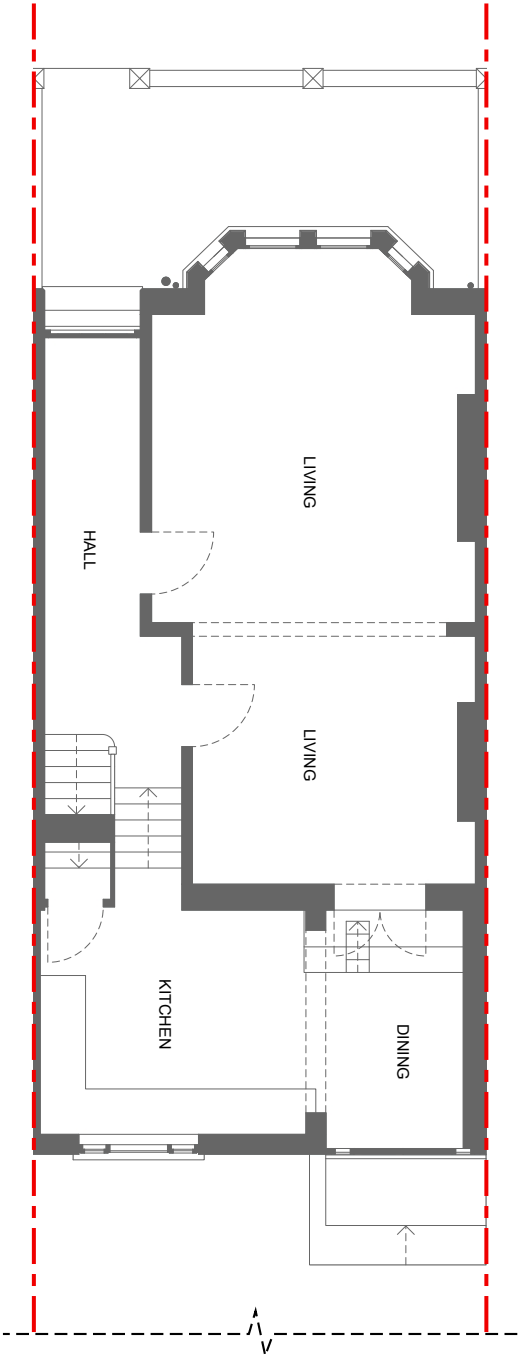


2 Ground Floor Plan
Scale 1:100 @ A3

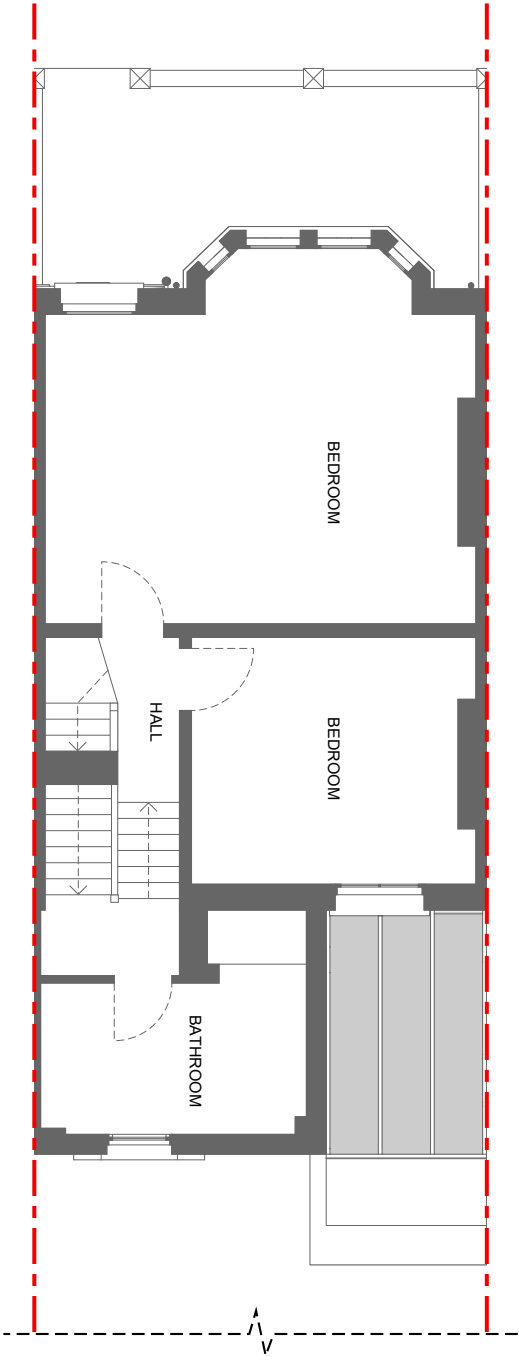


3 First Floor Plan
Scale 1:100 @ A3

 


CONSTRUCTION NOTE: DO NOT SCALE FROM THIS DRAWING. DO NOT USE ANY AREAS INDICATED FOR EITHER VALUATION, PURCHASE SALE OR ANY OTHER FORM OF LEGALLY BINDING CONTRACT. DO NOT REPRODUCE ANY PART OF THIS DRAWING WITHOUT PRIOR WRITTEN CONSENT. THIS DRAWING REMAINS THE COPYRIGHT OF PARALLEL ARCHITECTURE.	Project 15 Heath Hurst Road, NW3 2RU				Dwg Title Existing Plans 1					
	Client Sarah Stolarz				Scale 1:100@A3			Dwg No. 134 -GA-03		Rev -
	Created			Current Stage	Rev	Drwn	Chkd	Date	Comment	
	Drawn JN	Date Jul. 23	Planning							

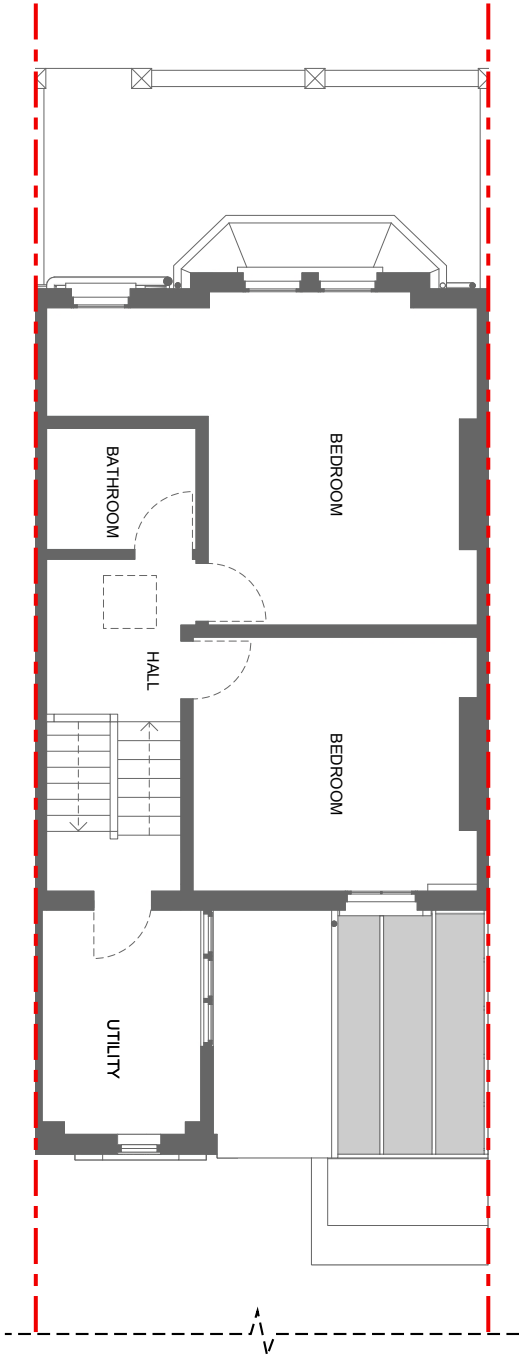


1 Second Floor Plan
Scale 1:100 @ A3

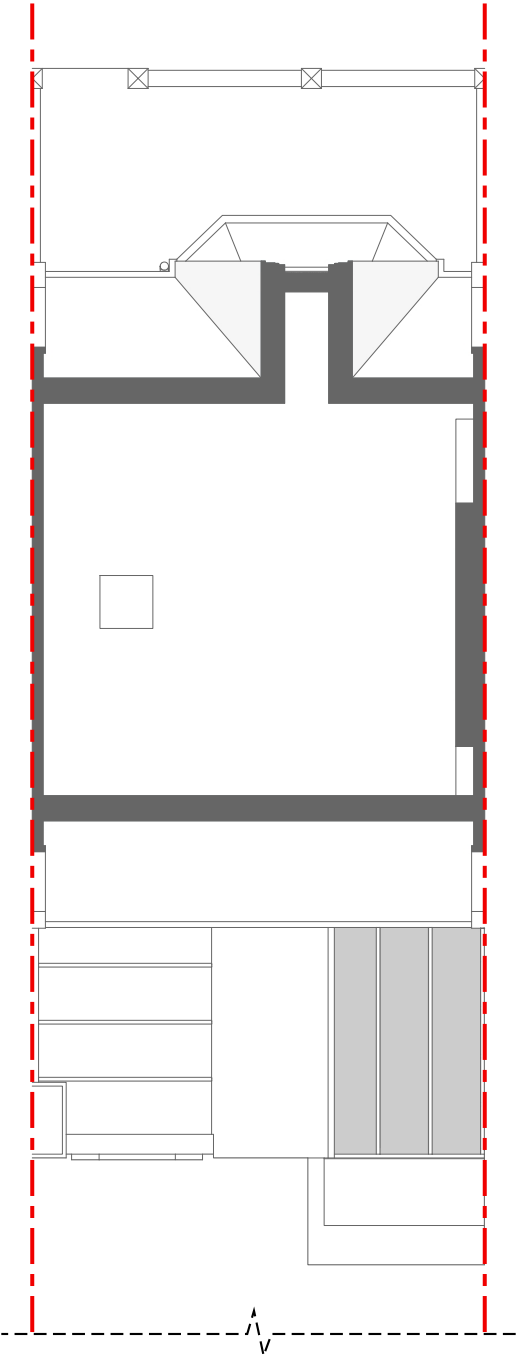

2 Attic Plan
Scale 1:100 @ A3

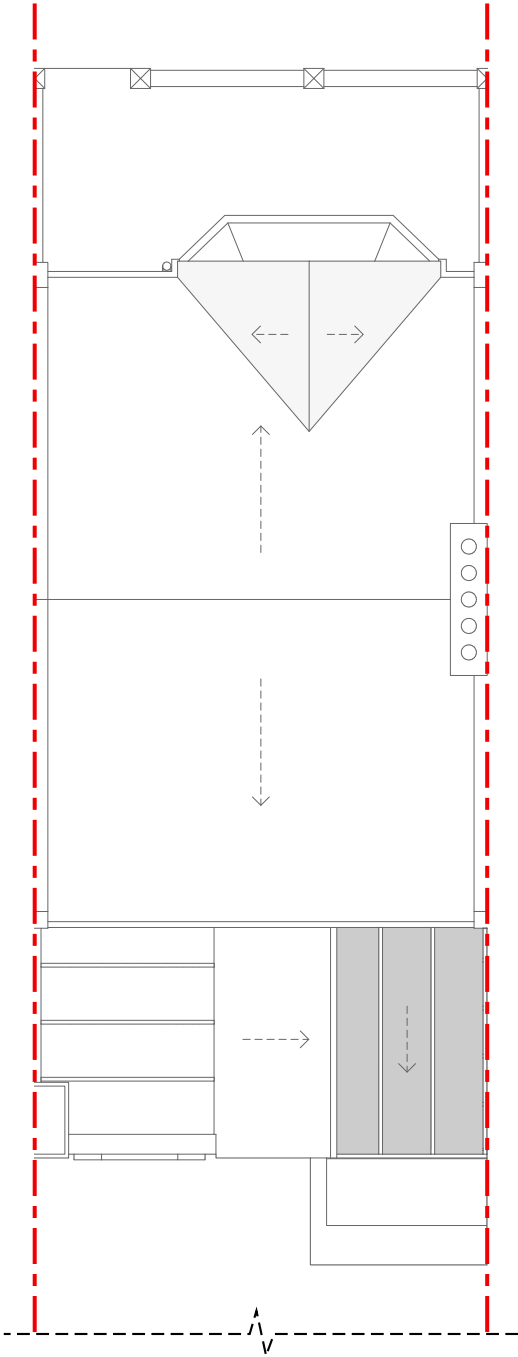


3 Roof Plan
Scale 1:100 @ A3

 


CONSTRUCTION NOTE: DO NOT SCALE FROM THIS DRAWING. DO NOT USE ANY AREAS INDICATED FOR EITHER VALUATION, PURCHASE SALE OR ANY OTHER FORM OF LEGALLY BINDING CONTRACT. DO NOT REPRODUCE ANY PART OF THIS DRAWING WITHOUT PRIOR WRITTEN CONSENT. THIS DRAWING REMAINS THE COPYRIGHT OF PARALLEL ARCHITECTURE.	Project 15 Heath Hurst Road, NW3 2RU				Dwg Title Existing Plans 2							
	Client Sarah Stolarz				Scale 1:100@A3			Dwg No. 134 -GA-04			Rev -	
	Created			Current Stage			Rev	Drwn	Chkd	Date	Comment	
	Drawn JN	Date Jul. 23		Planning								




1 Front Elevation
Scale 1:100 @ A3

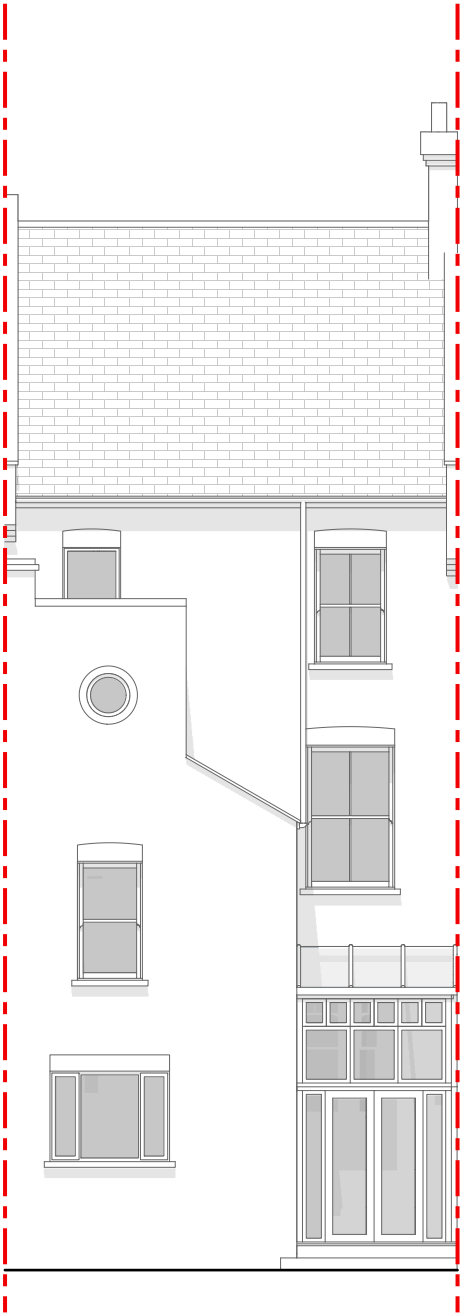

2 Rear Elevation
Scale 1:100 @ A3

 


CONSTRUCTION NOTE: DO NOT SCALE FROM THIS DRAWING. DO NOT USE ANY AREAS INDICATED FOR EITHER VALUATION, PURCHASE SALE OR ANY OTHER FORM OF LEGALLY BINDING CONTRACT. DO NOT REPRODUCE ANY PART OF THIS DRAWING WITHOUT PRIOR WRITTEN CONSENT. THIS DRAWING REMAINS THE COPYRIGHT OF PARALLEL ARCHITECTURE.	Project 15 Heath Hurst Road, NW3 2RU				Dwg Title Existing Elevations							
	Client Sarah Stolarz				Scale 1:100@A3			Dwg No. 134 -GA-05			Rev -	
	Created			Current Stage			Rev	Drwn	Chkd	Date	Comment	
	Drawn JN		Date Jul. 23		Planning							

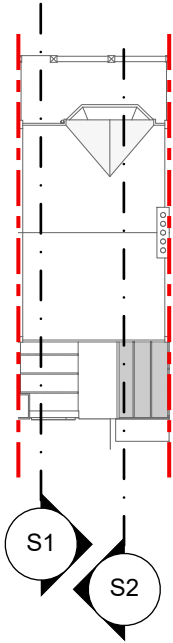


1 Section 1
Scale 1:100 @ A3

2 Section 2
Scale 1:100 @ A3

 


CONSTRUCTION NOTE: DO NOT SCALE FROM THIS DRAWING. DO NOT USE ANY AREAS INDICATED FOR EITHER VALUATION, PURCHASE SALE OR ANY OTHER FORM OF LEGALLY BINDING CONTRACT. DO NOT REPRODUCE ANY PART OF THIS DRAWING WITHOUT PRIOR WRITTEN CONSENT. THIS DRAWING REMAINS THE COPYRIGHT OF PARALLEL ARCHITECTURE.	Project 15 Heath Hurst Road, NW3 2RU				Dwg Title Existing Sections								
	Client Sarah Stolarz				Scale 1:100@A3			Dwg No. 134 -GA-06			Rev -		
	Created			Current Stage			Rev	Drwn	Chkd	Date	Comment		
	Drawn JN	Date Jul. 23	Planning										

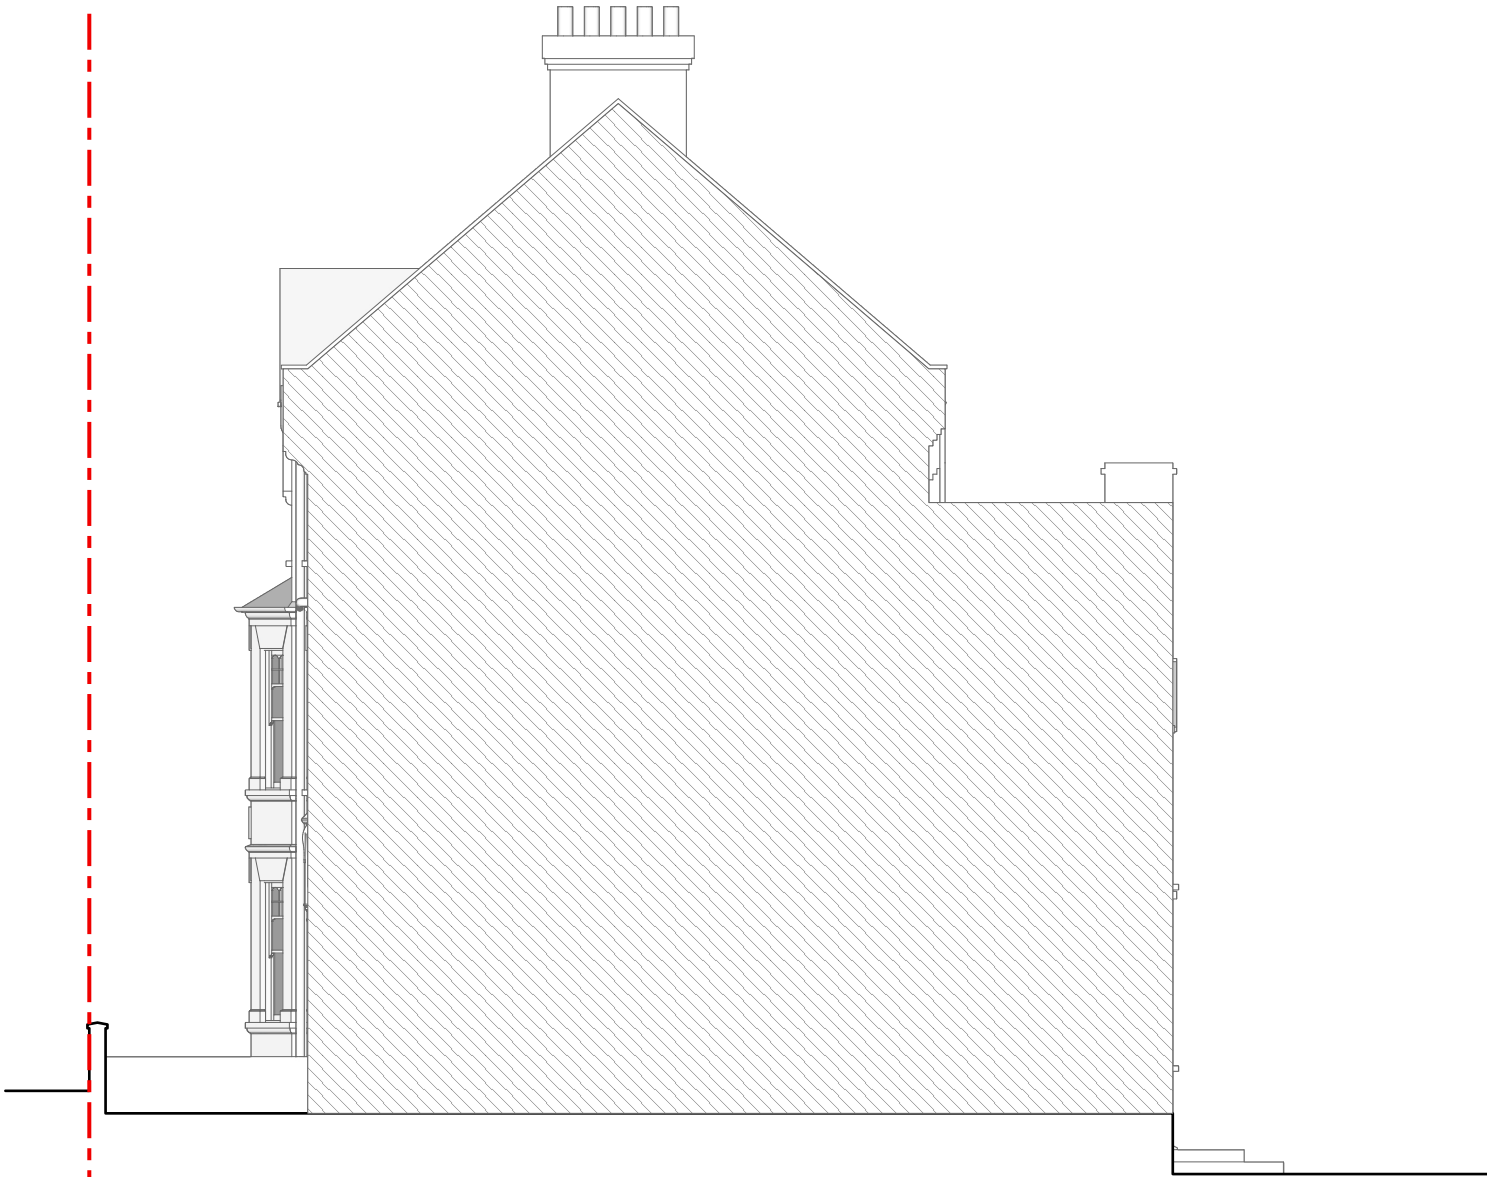

1 17 Heath Hurst Sectional Elevation
Scale 1:100 @ A3



2 13 Heath Hurst Sectional Elevation
Scale 1:100 @ A3

 

CONSTRUCTION NOTE: DO NOT SCALE FROM THIS DRAWING. DO NOT USE ANY AREAS INDICATED FOR EITHER VALUATION, PURCHASE SALE OR ANY OTHER FORM OF LEGALLY BINDING CONTRACT. DO NOT REPRODUCE ANY PART OF THIS DRAWING WITHOUT PRIOR WRITTEN CONSENT. THIS DRAWING REMAINS THE COPYRIGHT OF PARALLEL ARCHITECTURE.		Project15 Heath Hurst Road, NW3 2RU		Dwg TitleExisting Neighbouring Section/Elevations				
ClientSarah Stolarz		Scale1:100@A3		Dwg No.134 -GA-07		Rev-		
Created		Current Stage		Rev	Drwn	Chkd	Date	Comment
Drawn	JN	Date	Jul. 23	Planning				