



PROPOSED BASEMENT FLOOR PLAN

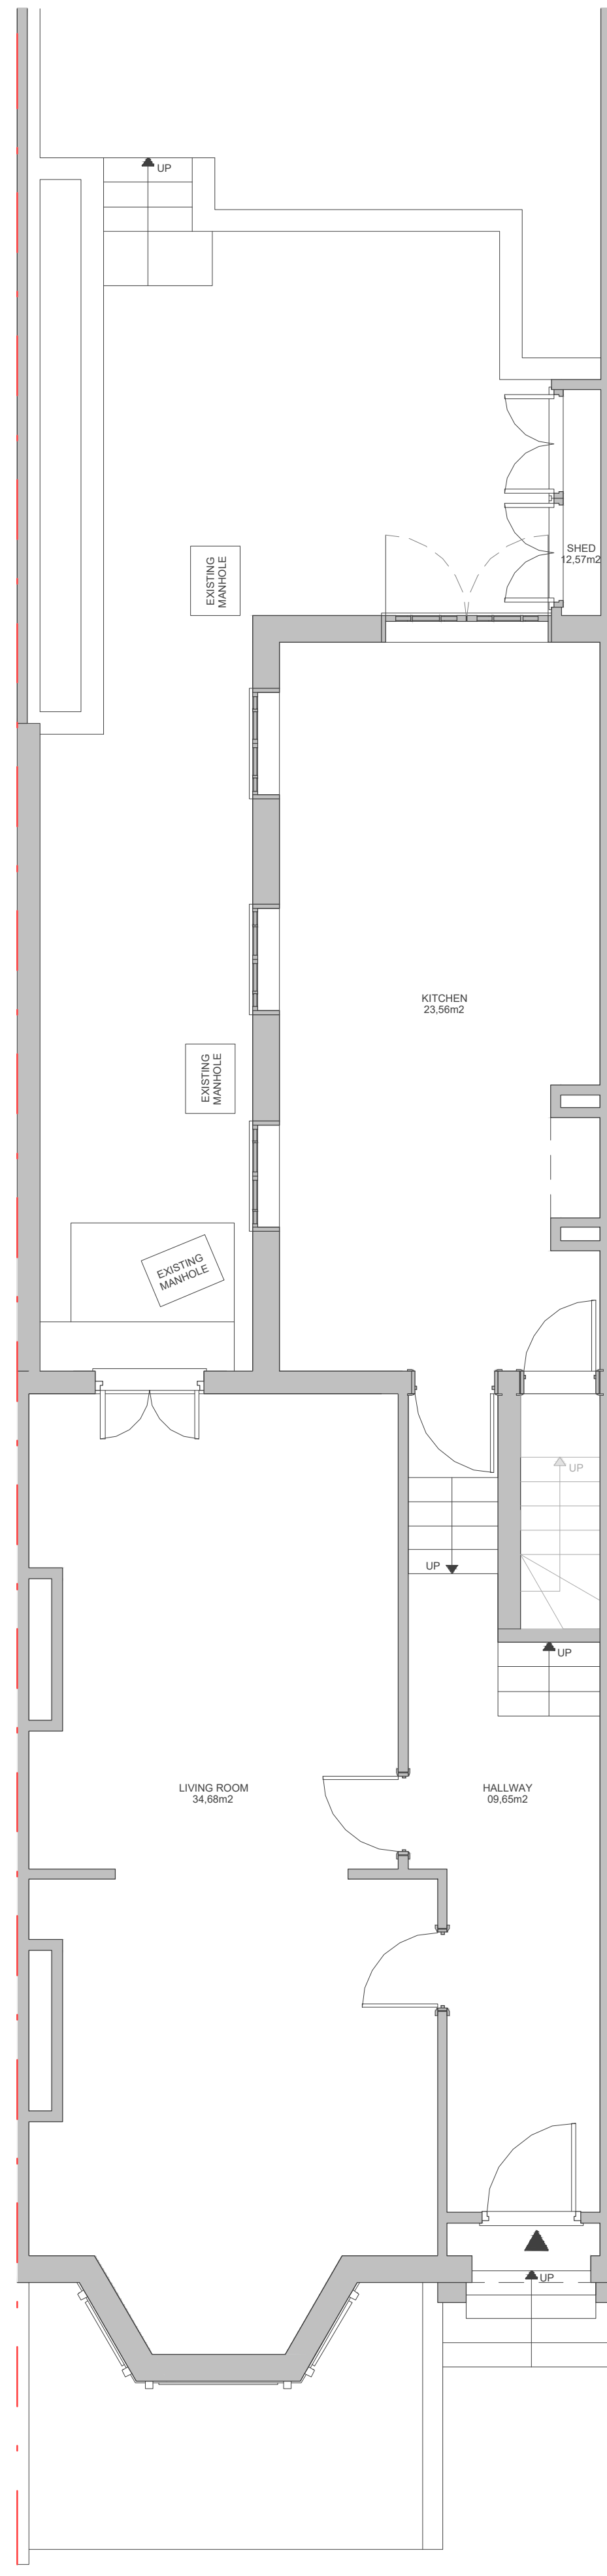

PROPOSED LOWER GROUND FLOOR PLAN

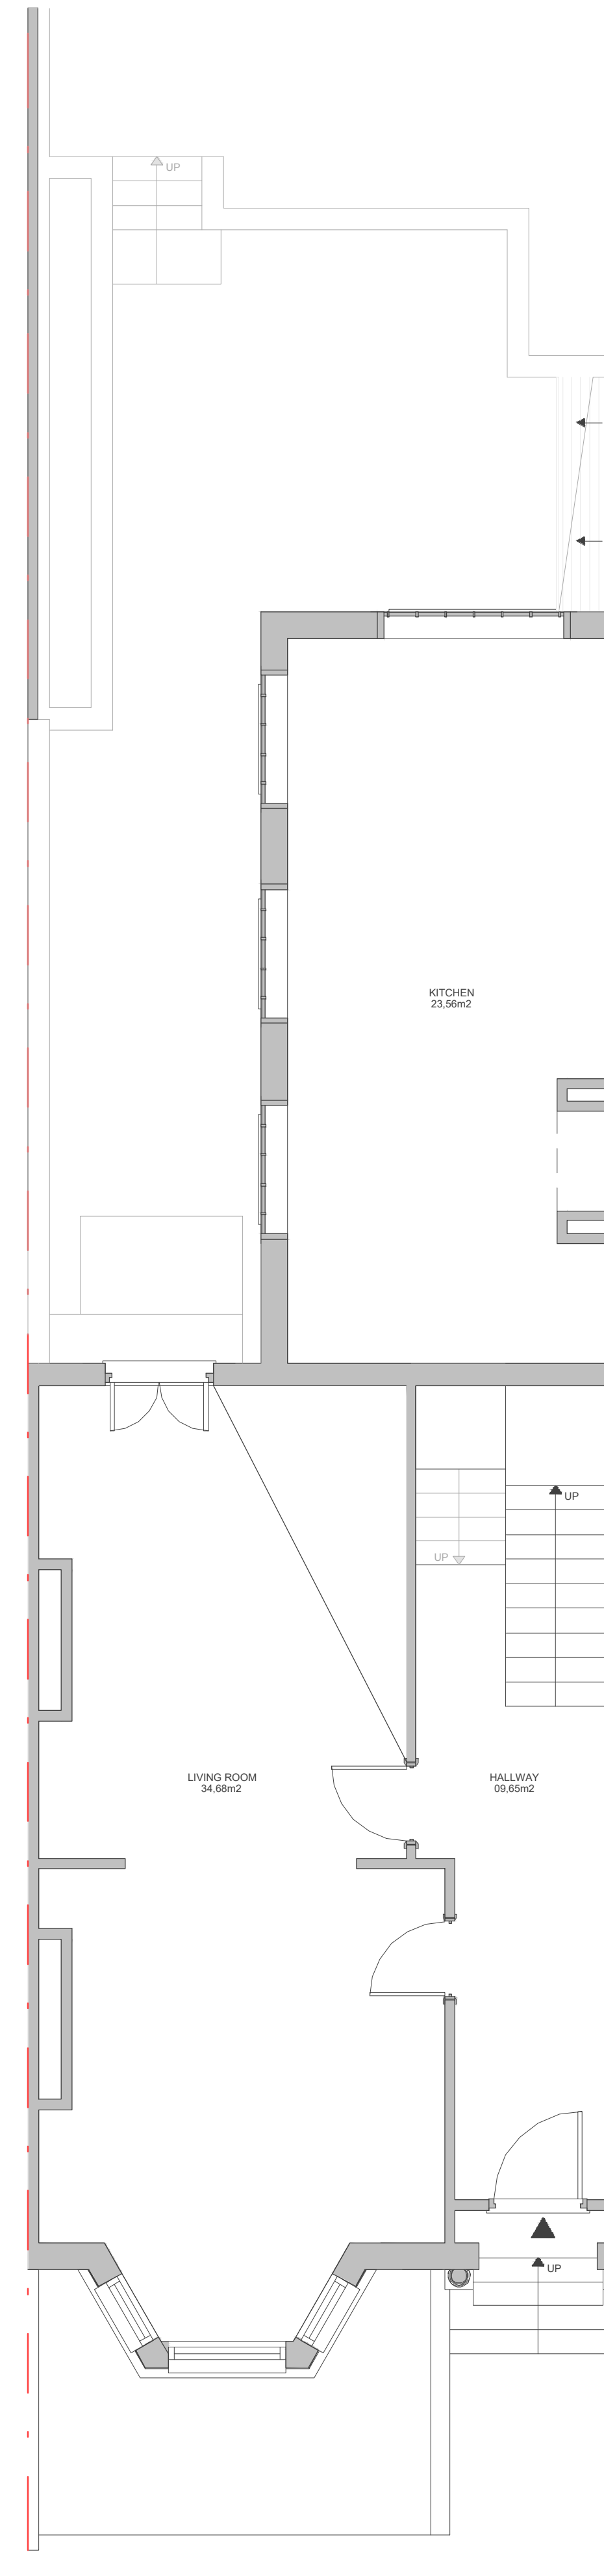

PROPOSED GROUND FLOOR PLAN




PROJECT:  
57 HILLFIELD  
ROAD, LONDON,  
NW6 1QD

DATE:  
PROJECT NO:

REVISION	DATE
1	
2	
3	
4	
5	
6	

NOTES:  
1. ALL DIMENSIONS  
SHOWN ARE TO BE VERIFIED  
ON SITE  
2. HOUSE DATUM: X.X' =  
0'-0"  
3. DESIGN SUBJECT TO  
INVESTIGATION  
4. DESIGN SUBJECT TO  
STRUCTURAL ENGINEER'S  
SPECIFICATION  
5. DEMOLITION OMITTED FOR  
CLARITY

NOT FOR CONSTRUCTION

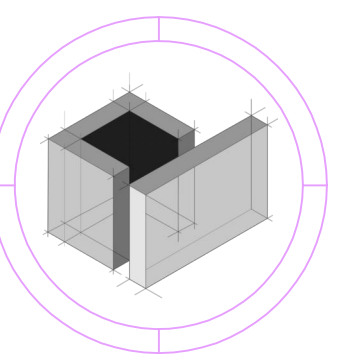

PROPOSED  
PLANS

SCALE 1:50

A1.3

DRAWN BY: GURJINDER BHAMRA