



PROPOSED FIRST FLOOR PLAN

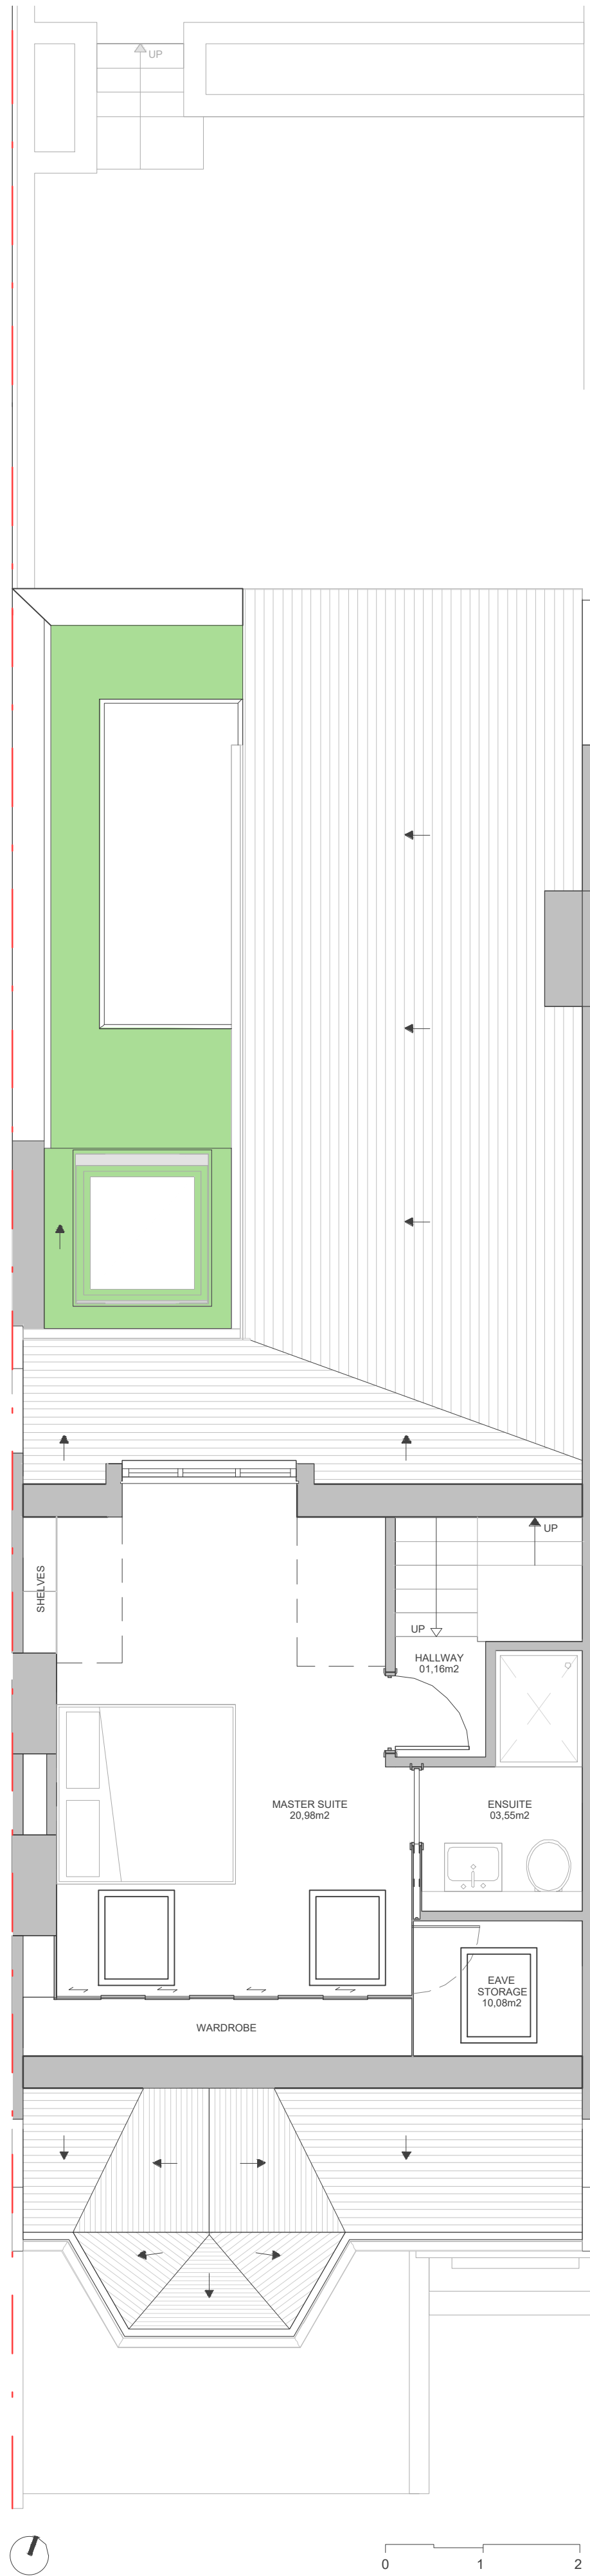

PROPOSED LOFT FLOOR PLAN

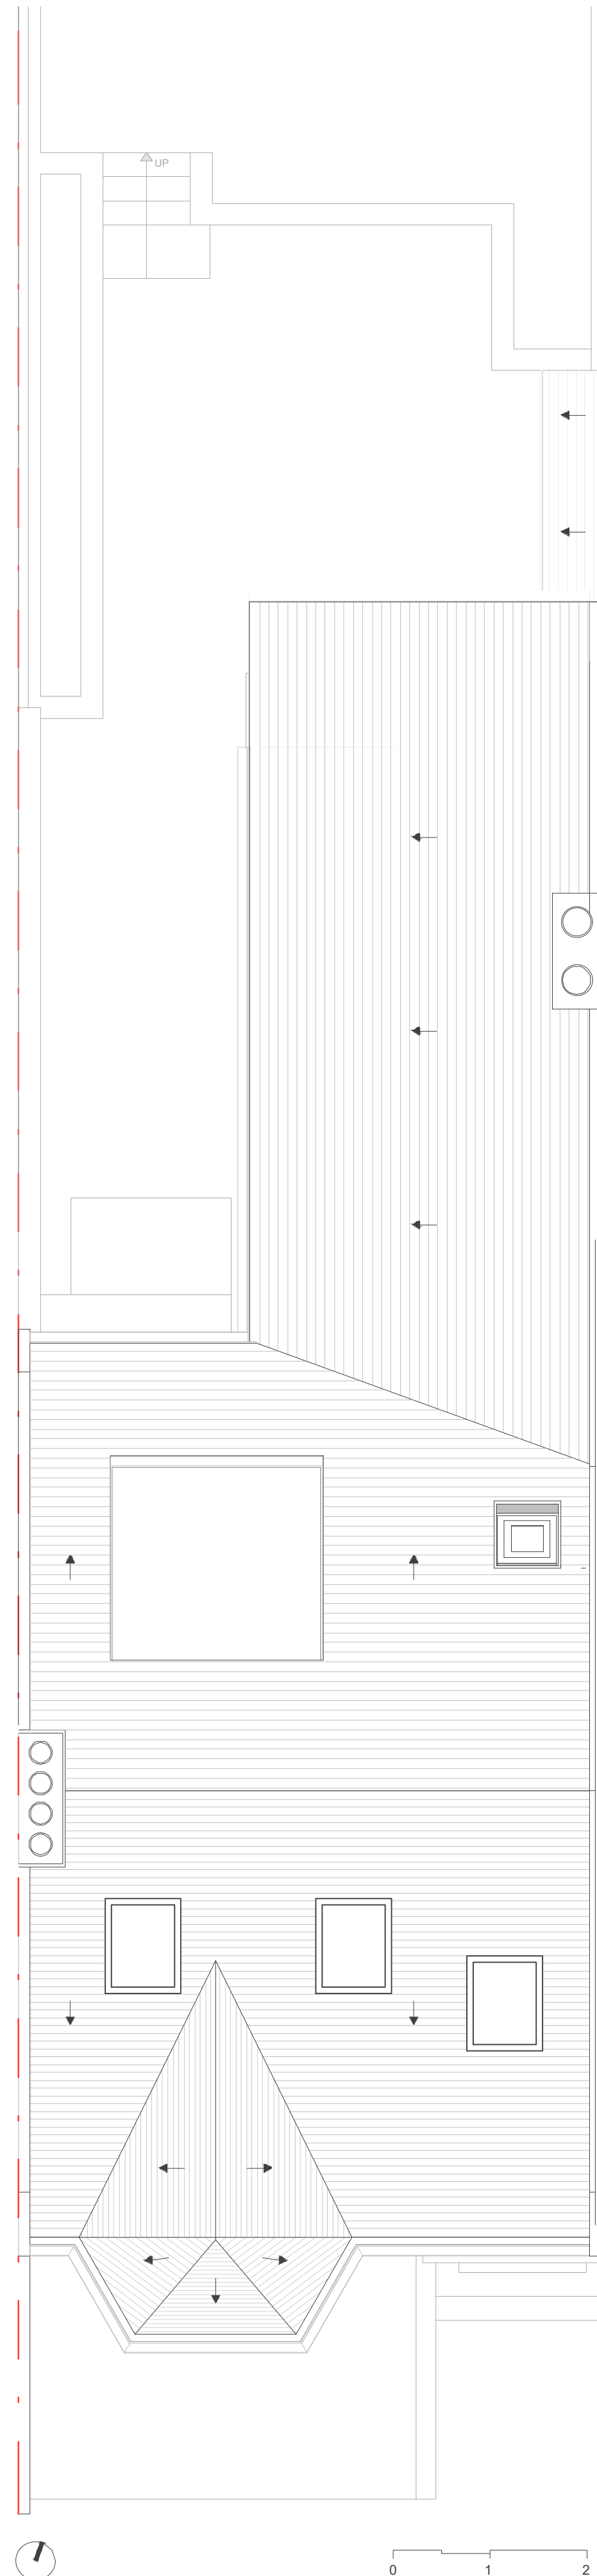


PROPOSED ROOF PLAN

PROJECT:
57 HILLFIELD
ROAD, LONDON,
NW6 1QD

REVISION	DATE
1	
2	
3	
4	
5	
6	

NOTES:
1. ALL DIMENSIONS
SHOWN ARE TO BE VERIFIED
ON SITE
2. HOUSE DATUM: X.X' =
0'-0"
3. DESIGN SUBJECT TO
INVESTIGATION
4. DESIGN SUBJECT TO
STRUCTURAL ENGINEER'S
SPECIFICATION
5. DEMOLITION OMITTED FOR
CLARITY

NOT FOR CONSTRUCTION

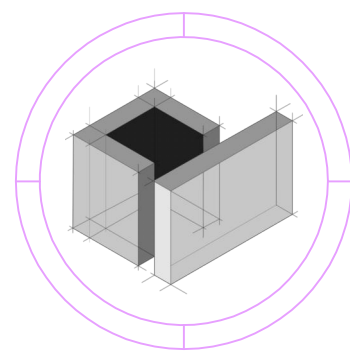

PROPOSED
PLANS
OPTION 1

SCALE 1:50

A1.5

DRAWN BY: GURJINDER BHAMRA