




PROJECT:  
57 HILLFIELD  
ROAD, LONDON,  
NW6 1QD

DATE:  
PROJECT NO:

REVISION	DATE
1	
2	
3	
4	
5	
6	

- NOTES:
- ALL DIMENSIONS SHOWN ARE TO BE VERIFIED ON SITE
  - HOUSE DATUM: X.X' = 0'-0"
  - DESIGN SUBJECT TO INVESTIGATION
  - DESIGN SUBJECT TO STRUCTURAL ENGINEER'S SPECIFICATION
  - DEMOLITION OMITTED FOR CLARITY

NOT FOR CONSTRUCTION

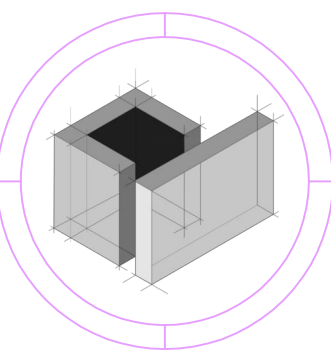


EXISTING  
ELEVATIONS

SCALE 1:50


A1.7

DRAWN BY: GURJINDER BHAMRA

EXISTING

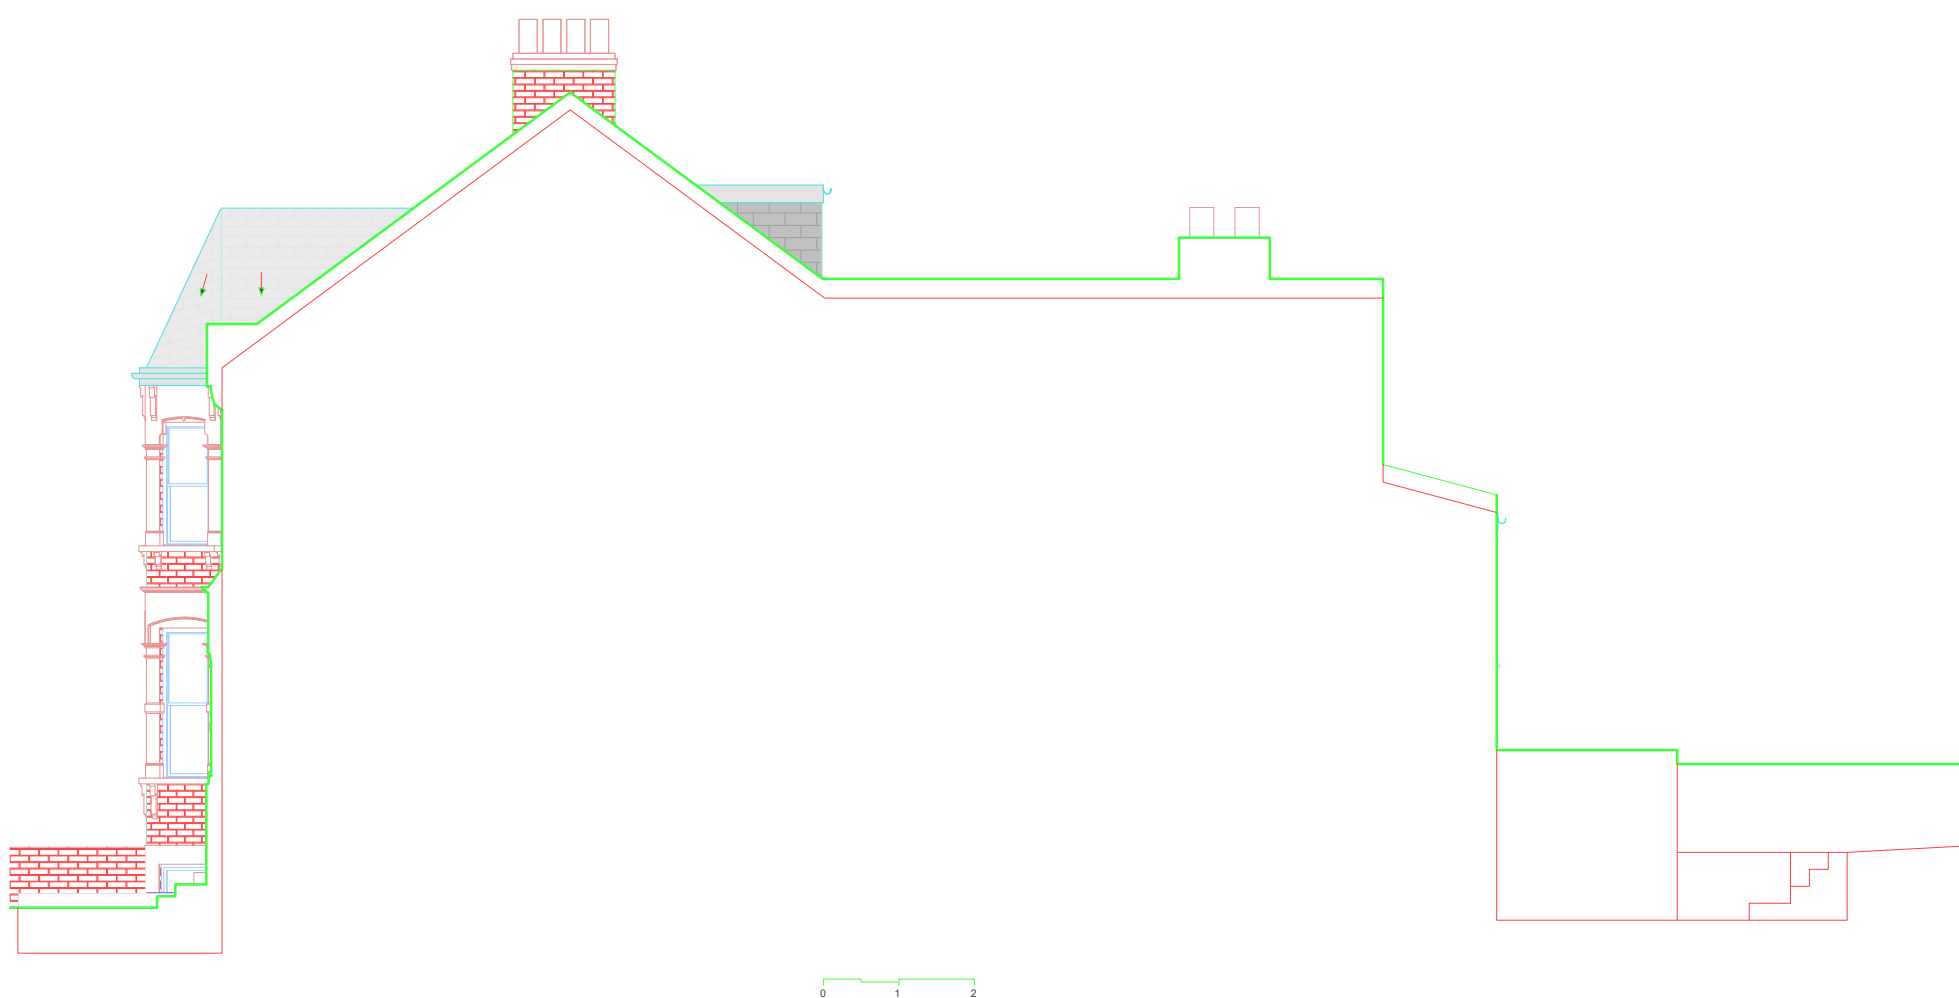

RIGHT HAND SIDE ELEVATION

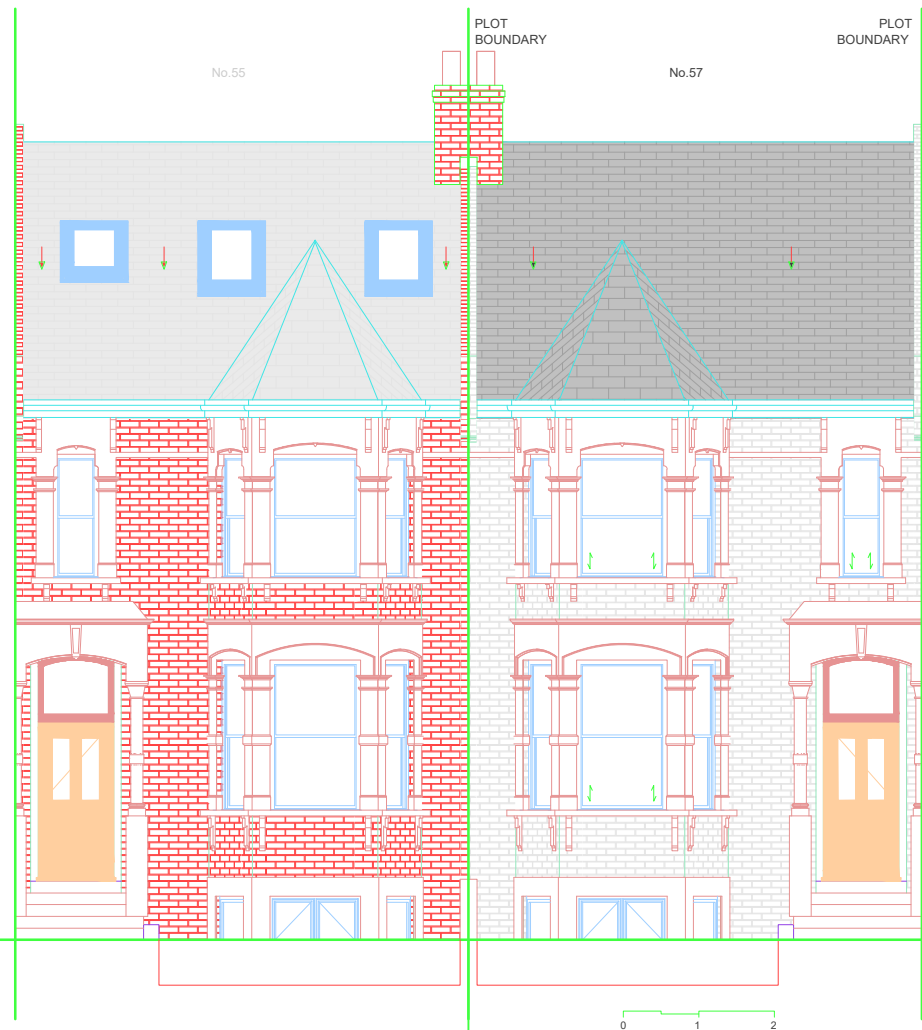

FRONT ELEVATION



LEFT HAND SIDE ELEVATION



REAR ELEVATION