


Contractor to confirm all dimensions.
HHD not liable for seeking relevant planning authority
permissions (including LBC) unless specifically directed by
the client

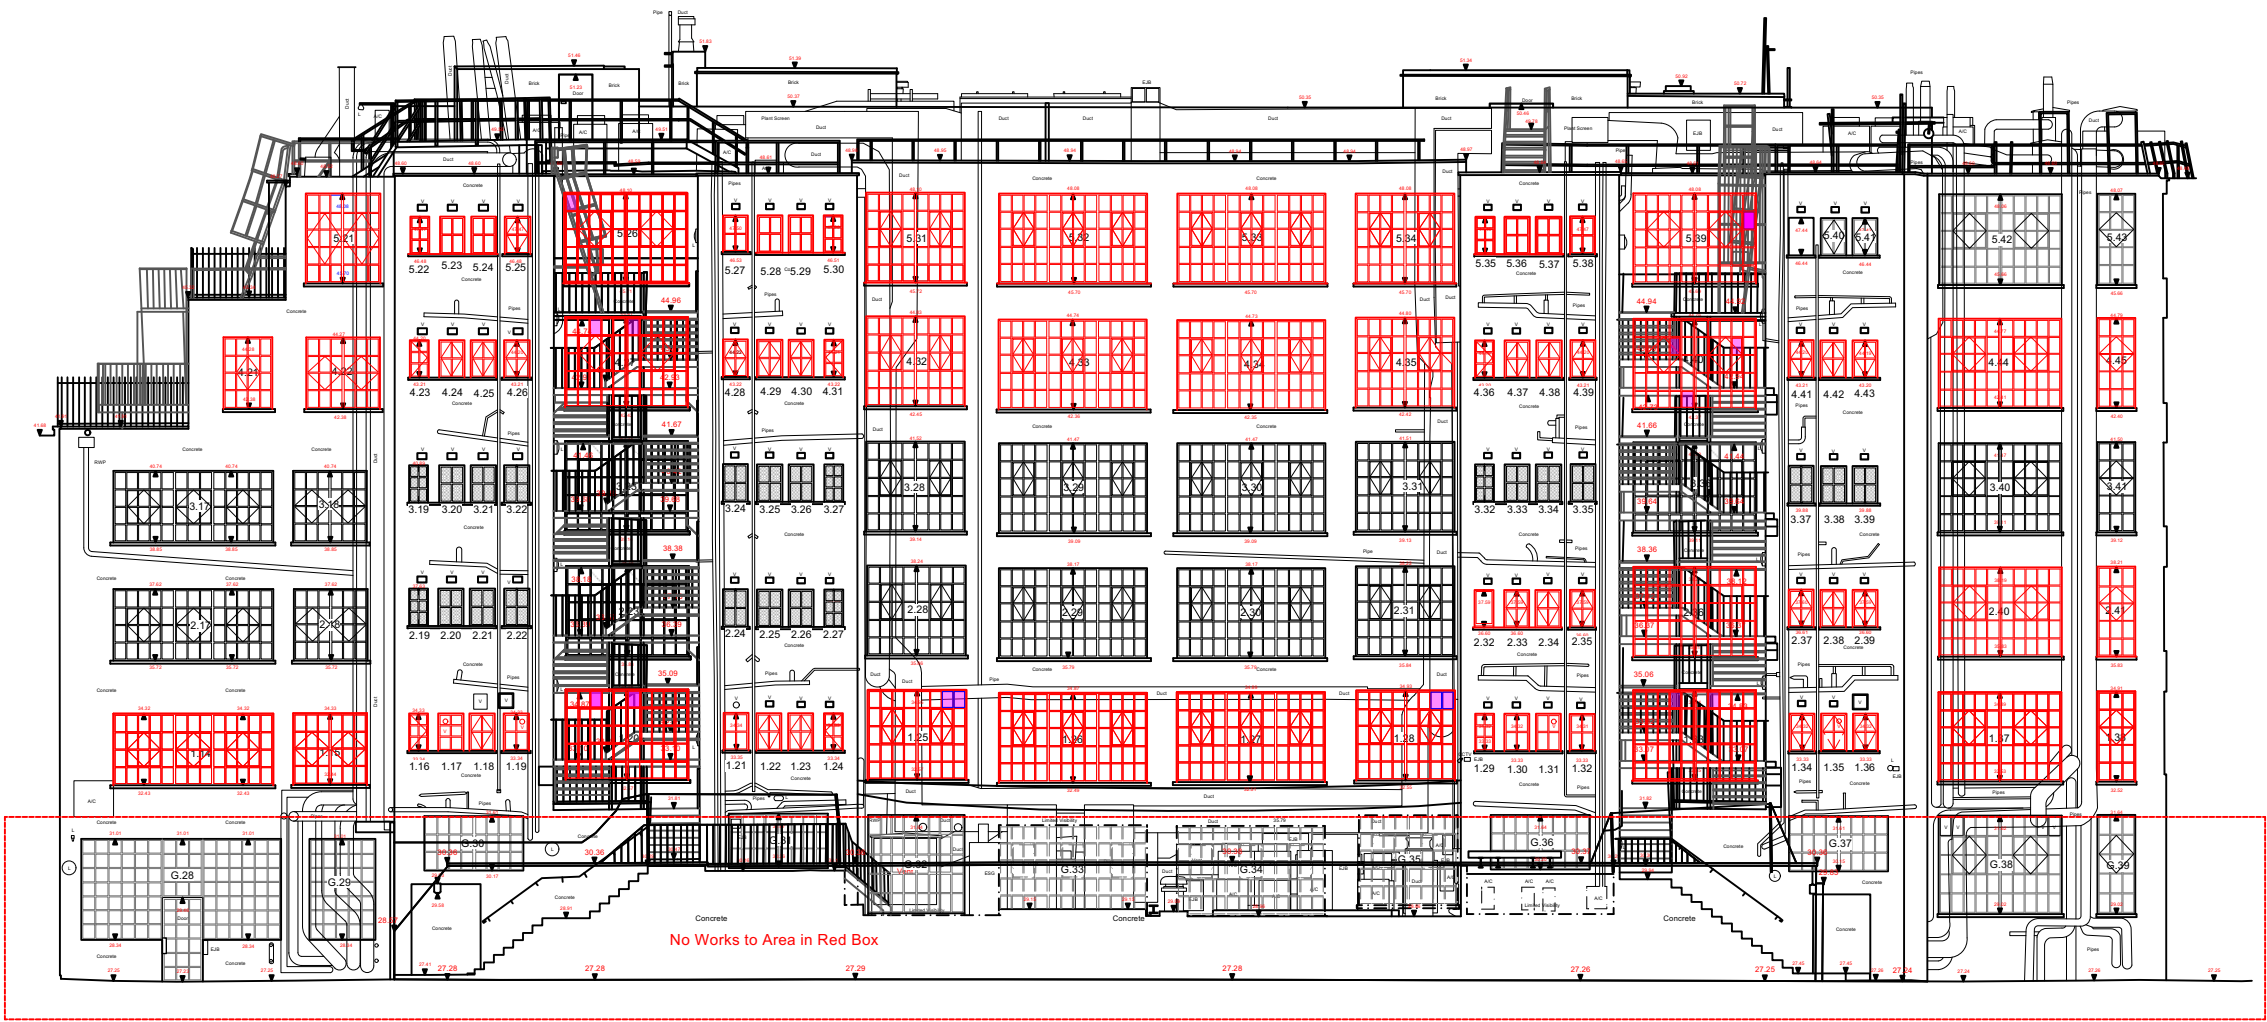


23.00m Above Ordnance Datum

23.00m Above Ordnance Datum


ELEVATION 3

Elevation E1A-E1D dwg no 261.005

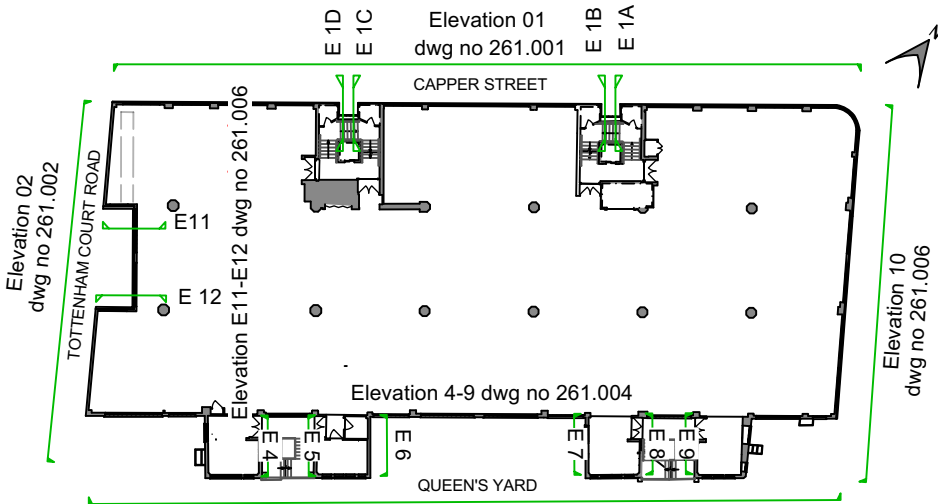

EXISTING ELEVATION LOCATION PLAN

Existing Rear Elevation 03
Shropshire House
1:200 @ A3

 

-	14.06.23	First Issue	CMD
No.	Date	Revisions / Submissions	Revised by



HamburyHirdDesign

Design Firm	HamburyHird Design Ltd. 50-52 Wellsway Bath BA2 4SA Telephone: 01225 336004
-------------	---

Stage	Planning
-------	----------

Project Title	Shropshire House 11-20 Capper Street London.WC1E 6JA
---------------	---

Drawing Title	Existing Rear Elevation 03
---------------	----------------------------

Project Manager	RH	Project ID	261
Drawn By	CMD	CAD File Name	261_Existing & Proposed External Elevations- Shropshire House.vwx
Reviewed By	RH	Drawing No.	261.003
Date			
Scale	1:200 @ A3		