


Contractor to confirm all dimensions.
HHD not liable for seeking relevant planning authority
permissions (including LBC) unless specifically directed by
the client

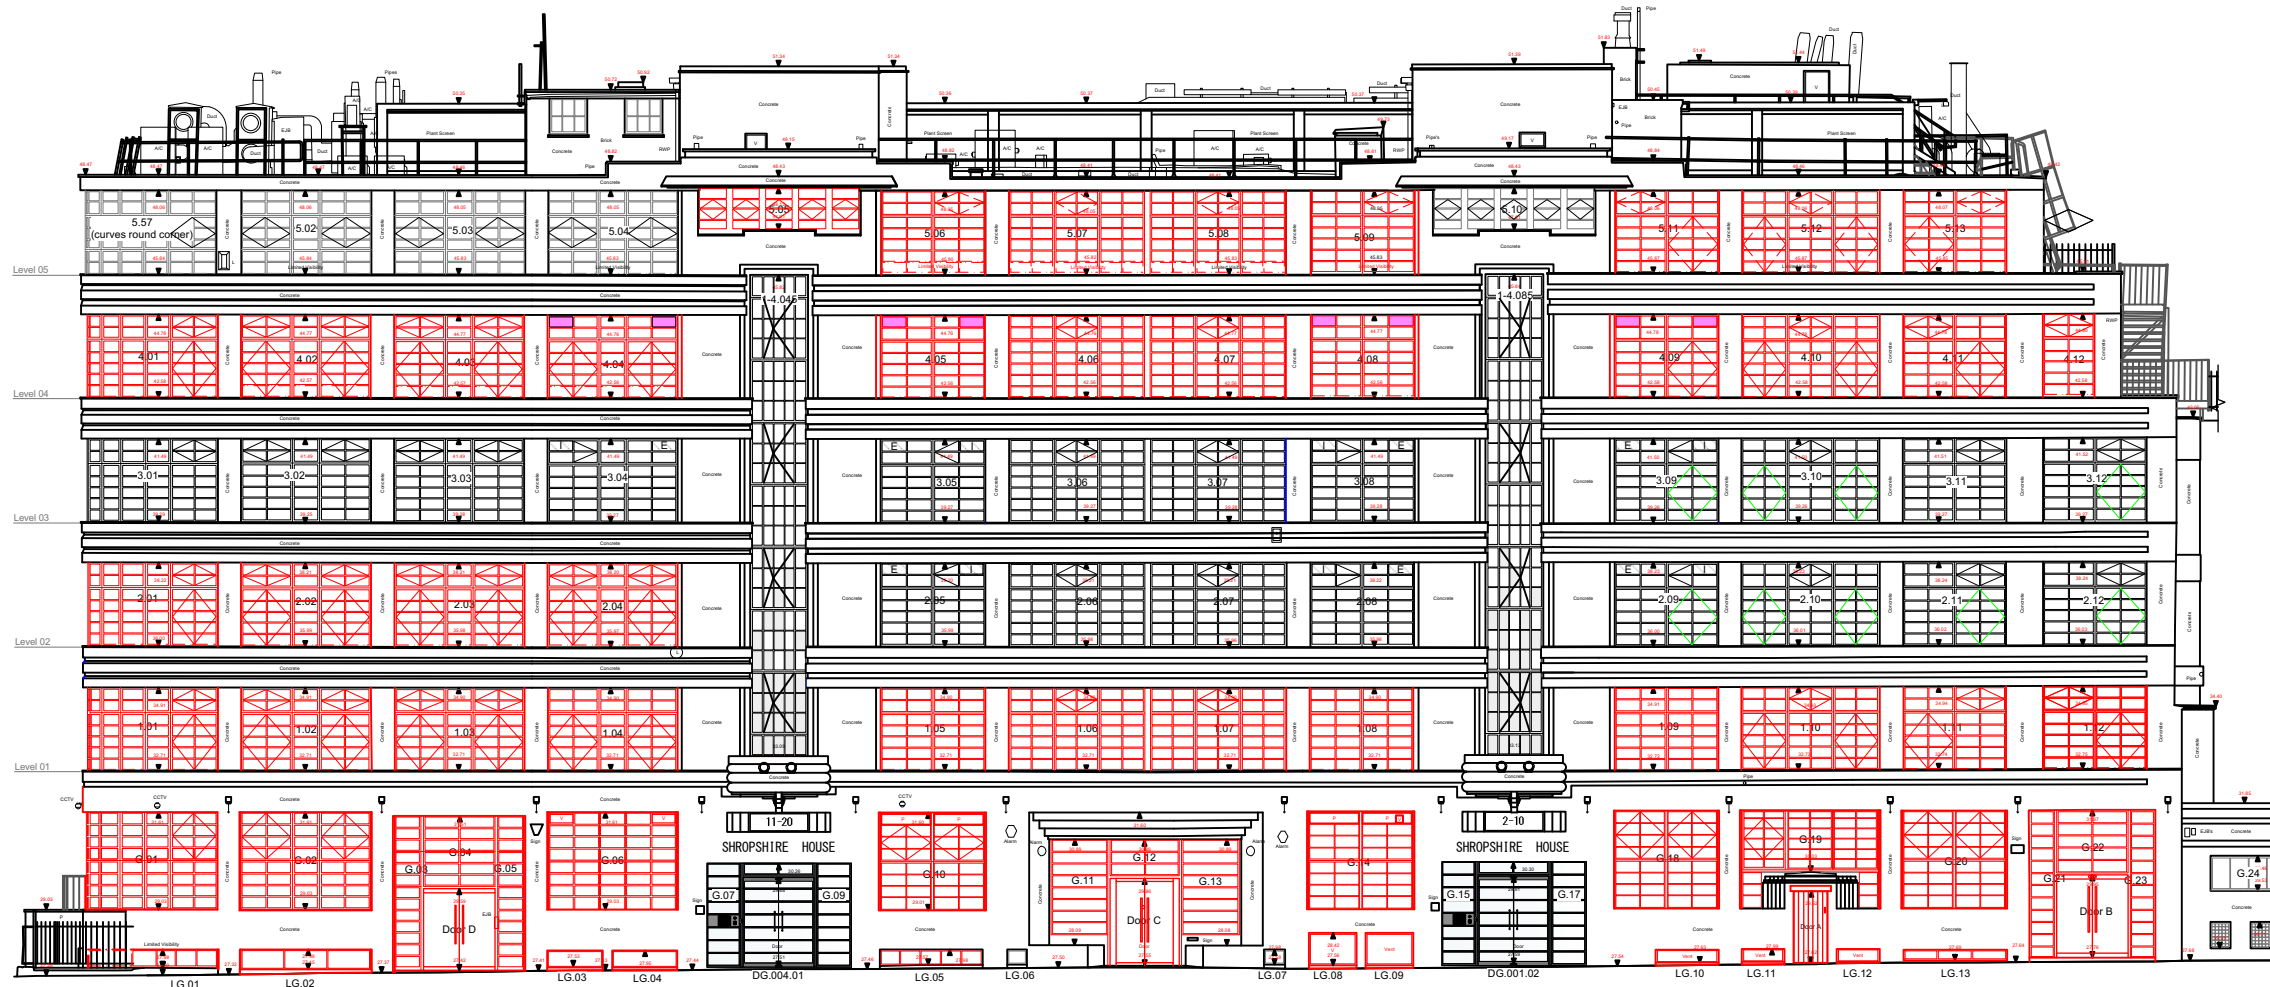

-	14.06.23	First Issue	CMD
---	----------	-------------	-----

No.	Date	Revisions / Submissions	Revised by
-----	------	-------------------------	------------

HamburyHirdDesign

Design Firm

HamburyHird Design Ltd.
50-52 Wellsway
Bath
BA2 4SA
Telephone: 01225 336004

Stage	PLANNING
-------	----------

Project Title

Shropshire House
11-20 Capper Street
London.WC1E 6JA

Drawing Title	Existing Front Elevation 01
---------------	-----------------------------

Project Manager RH	Project ID 261
Drawn By CMD	CAD File Name 261. Existing & Proposed External Elevations- Shropshire House.vwx
Reviewed By RH	Drawing No. 261.001
Date	
Scale 1:200 @ A3	

Existing Front Elevation 01

Shropshire House
1:200 @ A3

