



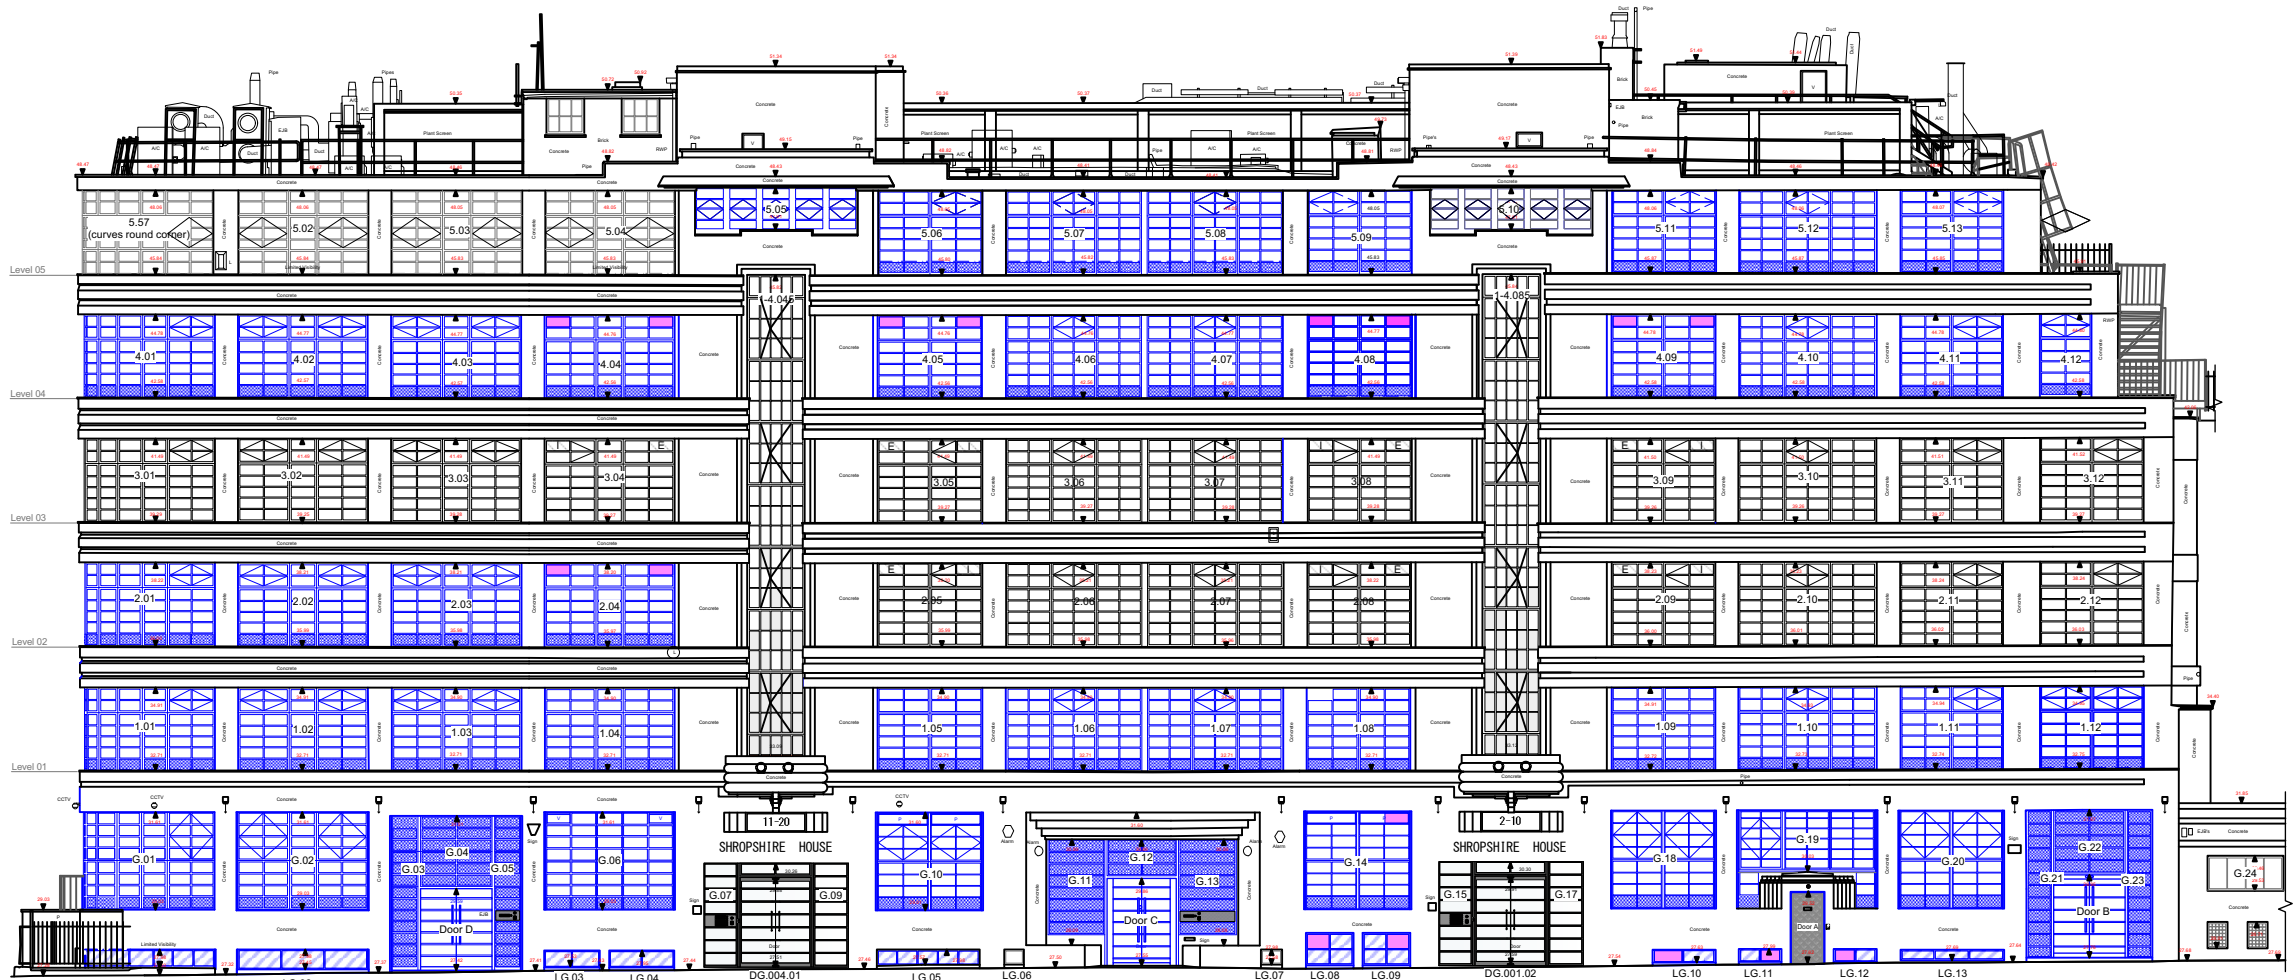

-  Indicates Obscure Glass
-  Indicates openable windows
-  First pane of each window to be toughened glass to ensure compliance with reduced FFL to cill height
-  Retain Existing Intake/ extract air duct vent in place of glazed panel
-  Blue indicates new windows installed

Proposed Front Elevation 01
Shropshire House
1:200 @ A3

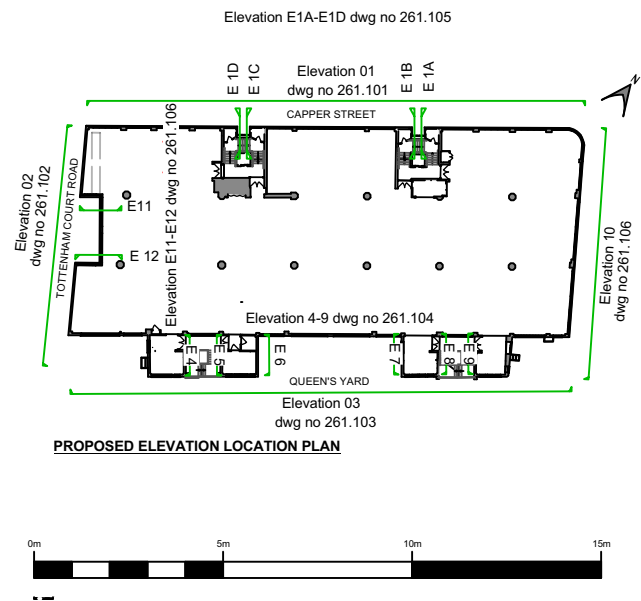

Contractor to confirm all dimensions.
HHD not liable for seeking relevant planning authority
permissions (including LBC) unless specifically directed by
the client

A 05/07/2023 1st & 2nd East
- 14.06.23 First Issue CMD

No.	Date	Revisions / Submissions	Revised by
-----	------	-------------------------	------------



Design Firm
HamburyHird Design Ltd.
50-52 Wellsway
Bath
BA2 4SA
Telephone: 01225 336004

Stage
PLANNING

Project Title
Shropshire House
11-20 Capper Street
London.WC1E 6JA

Drawing Title
Proposed Front Elevation 01

Project Manager RH	Project ID 261
Drawn By CMD	CAD File Name 261_Existing & Proposed External Elevations- Shropshire House.vwx
Reviewed By RH	Drawing No. 261.101(A)
Date	
Scale 1:200 @ A3	