




No.	Description	Date

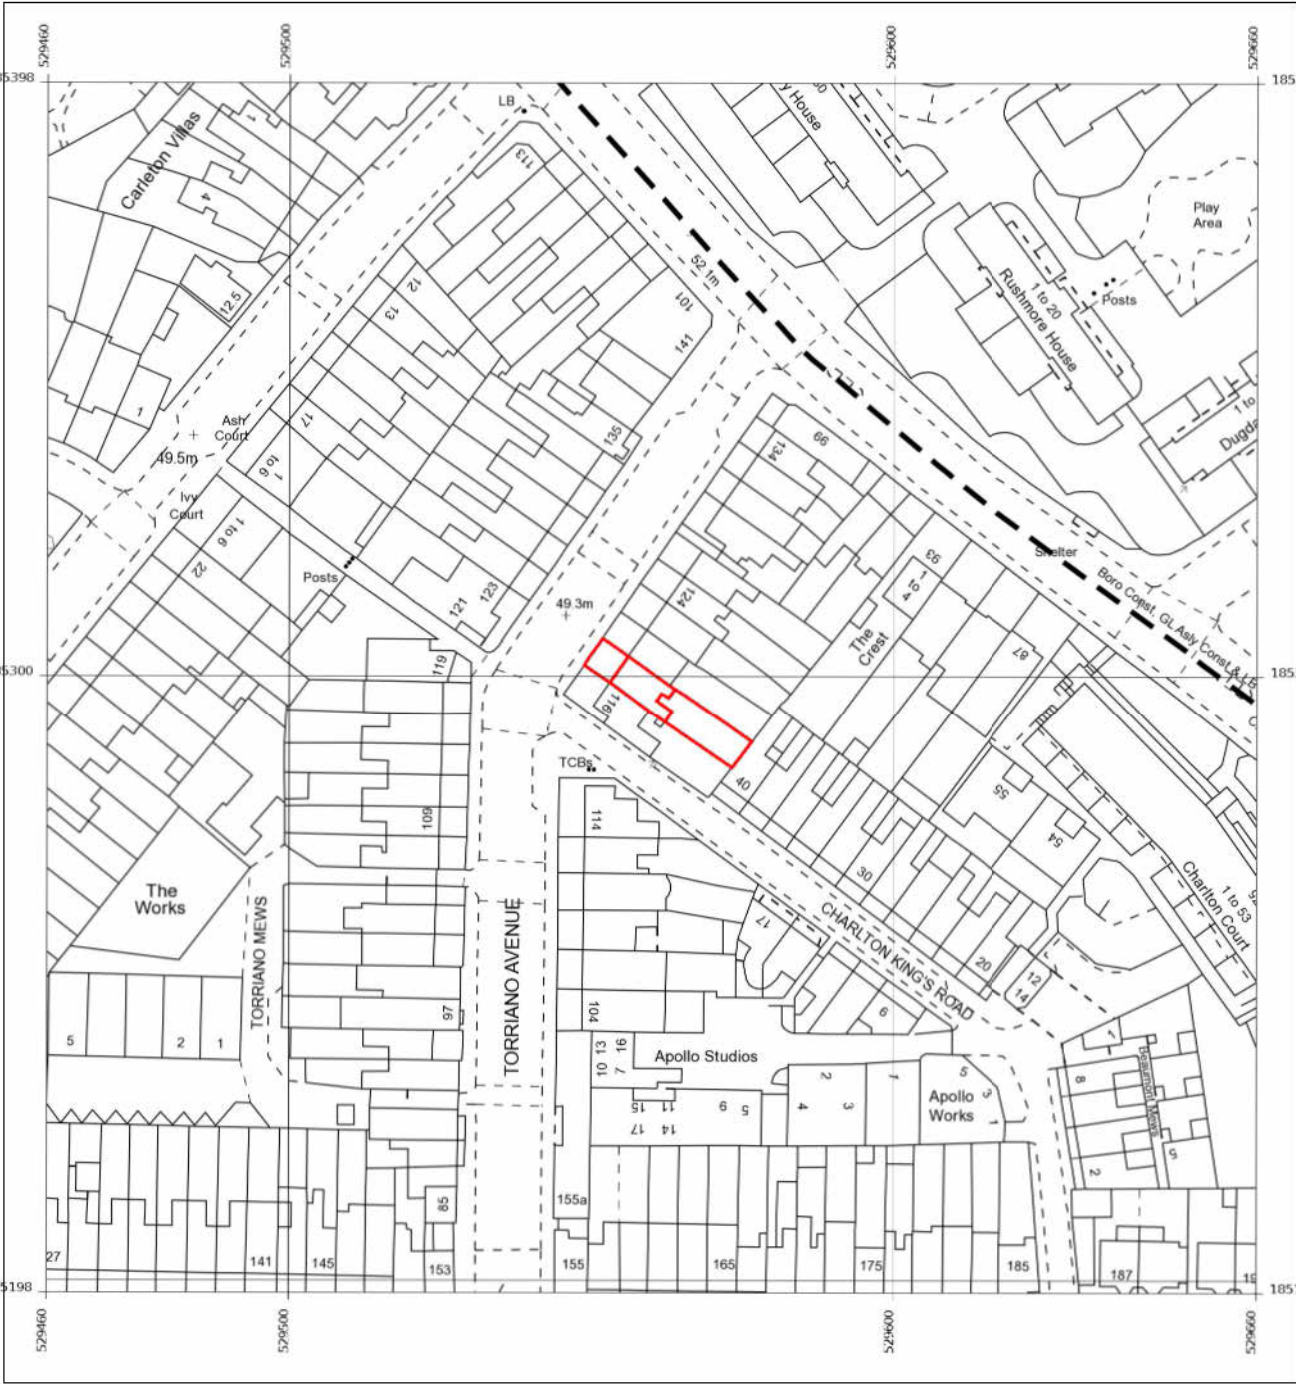

1 Location plan
1 : 1250

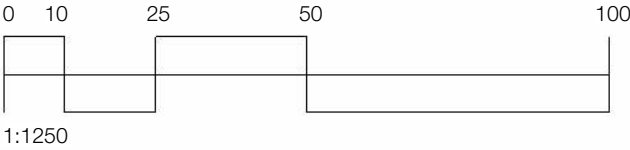

2 Block plan
1 : 500

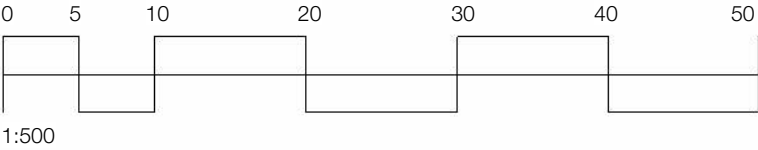

FELIXDB

12 Chichester Road
London NW6 5QN

t. 07966264656

felix@felixdb.co.uk

TITLE
LOCATION AND BLOCK PLAN

PROJECT
118 Torriano Avenue NW5 2RY

CLIENT
Hamed & Fleur

F.P
23/08/2023 14:35:22



PROJECT NUMBER
118T-

SCALE (@ A3)
As indicated

DRAWING NUMBER
REV

FDB-118T- A001

No.	Description	Date

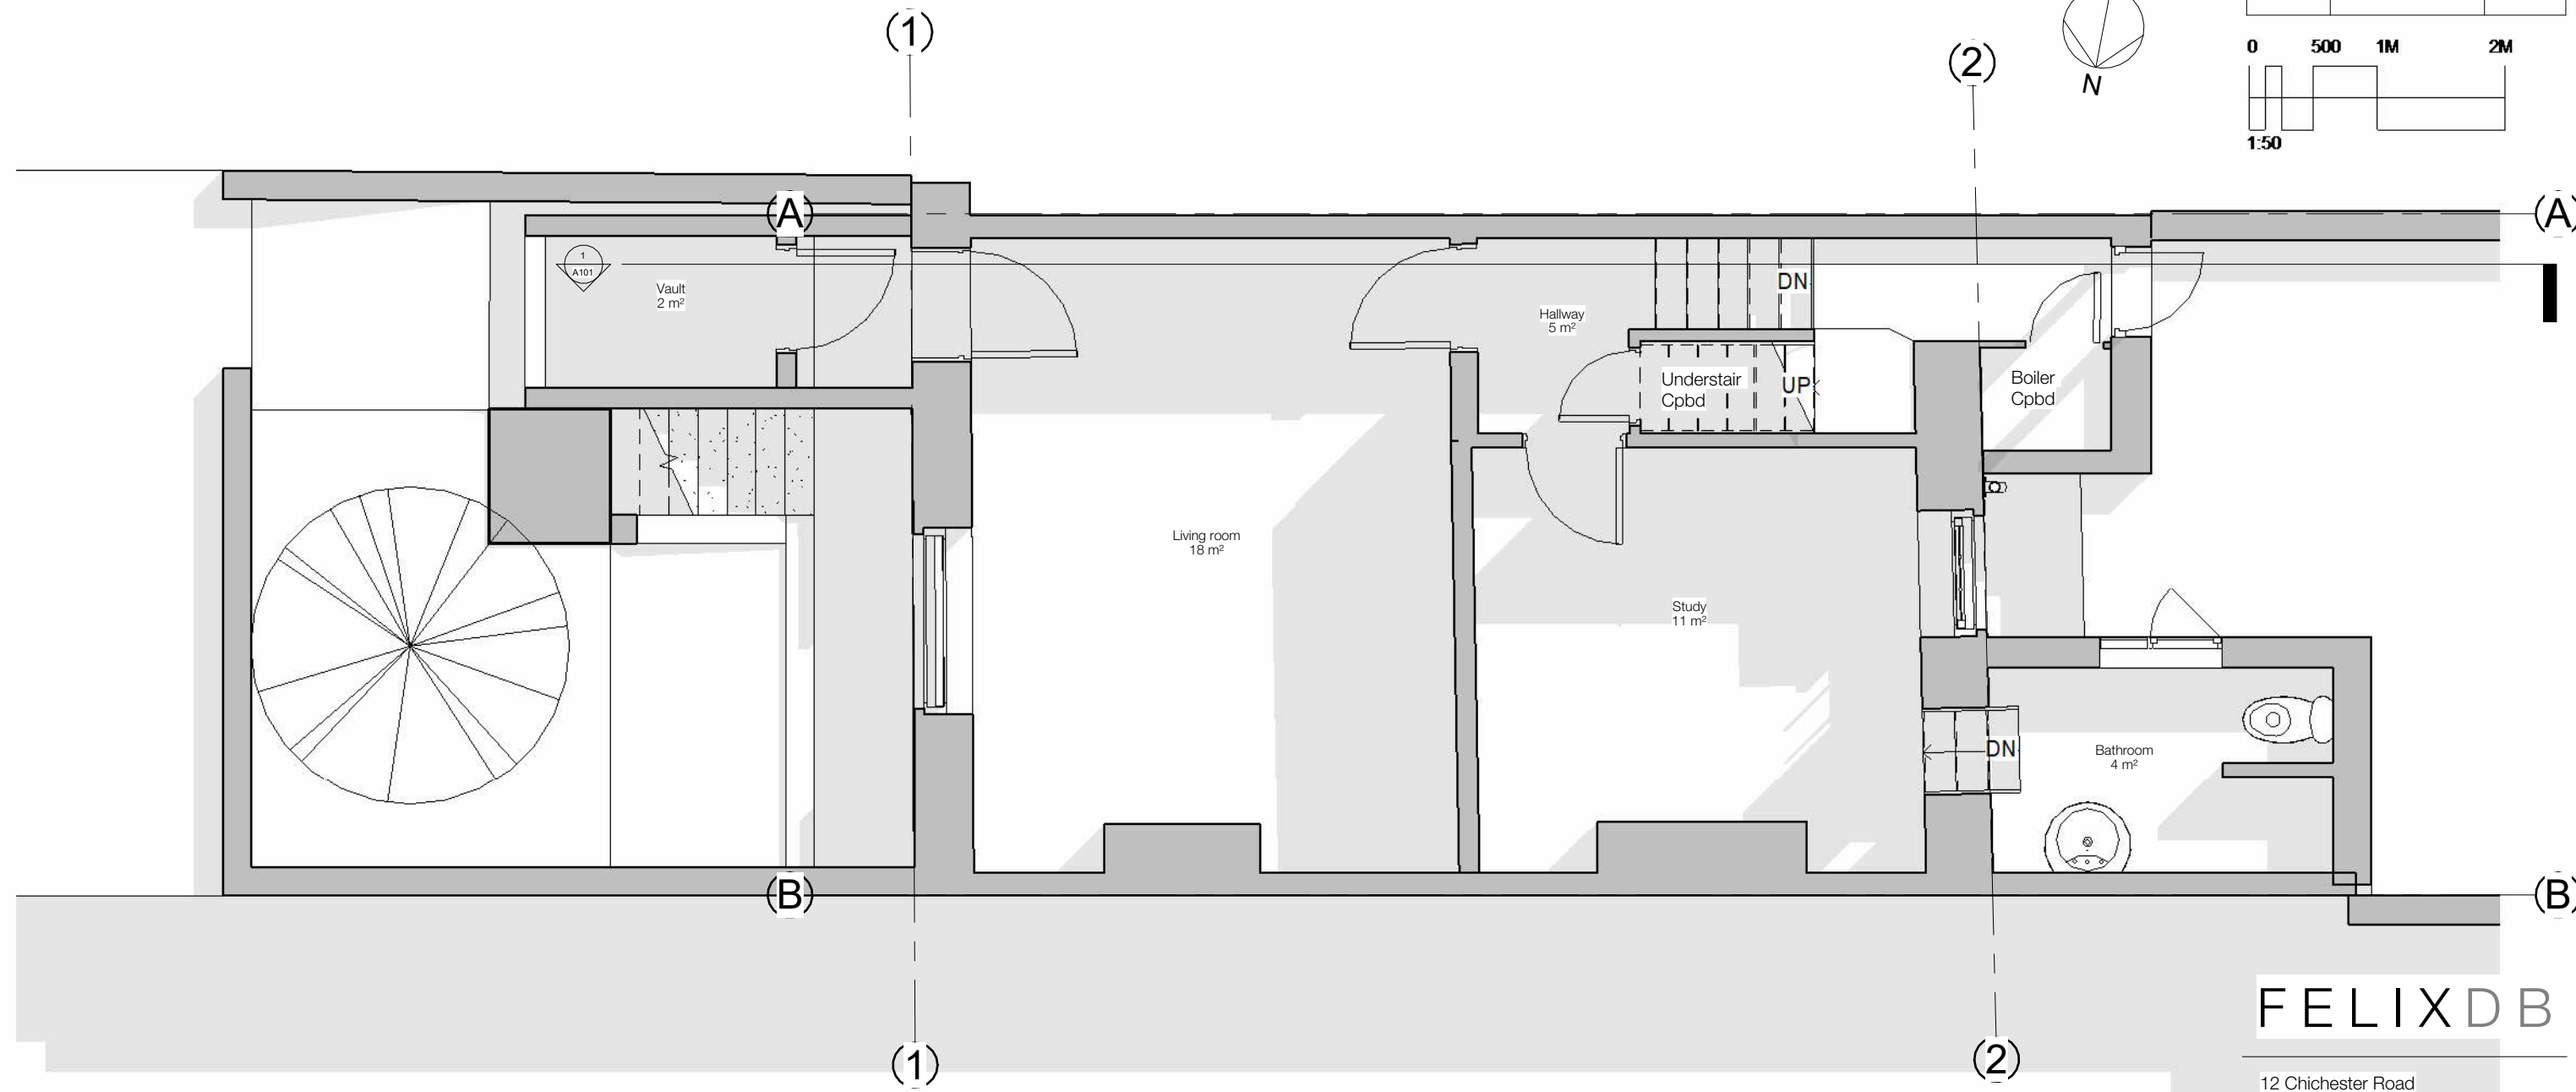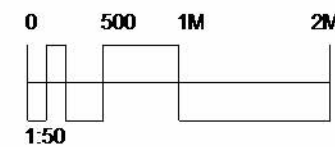

1 -1 Lower Ground Floor - Existing 1.50
1 : 50

FELIXDB

12 Chichester Road
London NW6 5QN

t. 07966264656

felix@felixdb.co.uk

TITLE
EXISTING LOWER GRD FLOOR 1-50

PROJECT
118 Torriano Avenue NW5 2RY

CLIENT
Hamed & Fleur

F.P
23/08/2023 14:35:22




PROJECT NUMBER
118T-

SCALE (@ A3)
1 : 50


DRAWING NUMBER
REV

FDB-118T- A100	
----------------	--

No.	Description	Date

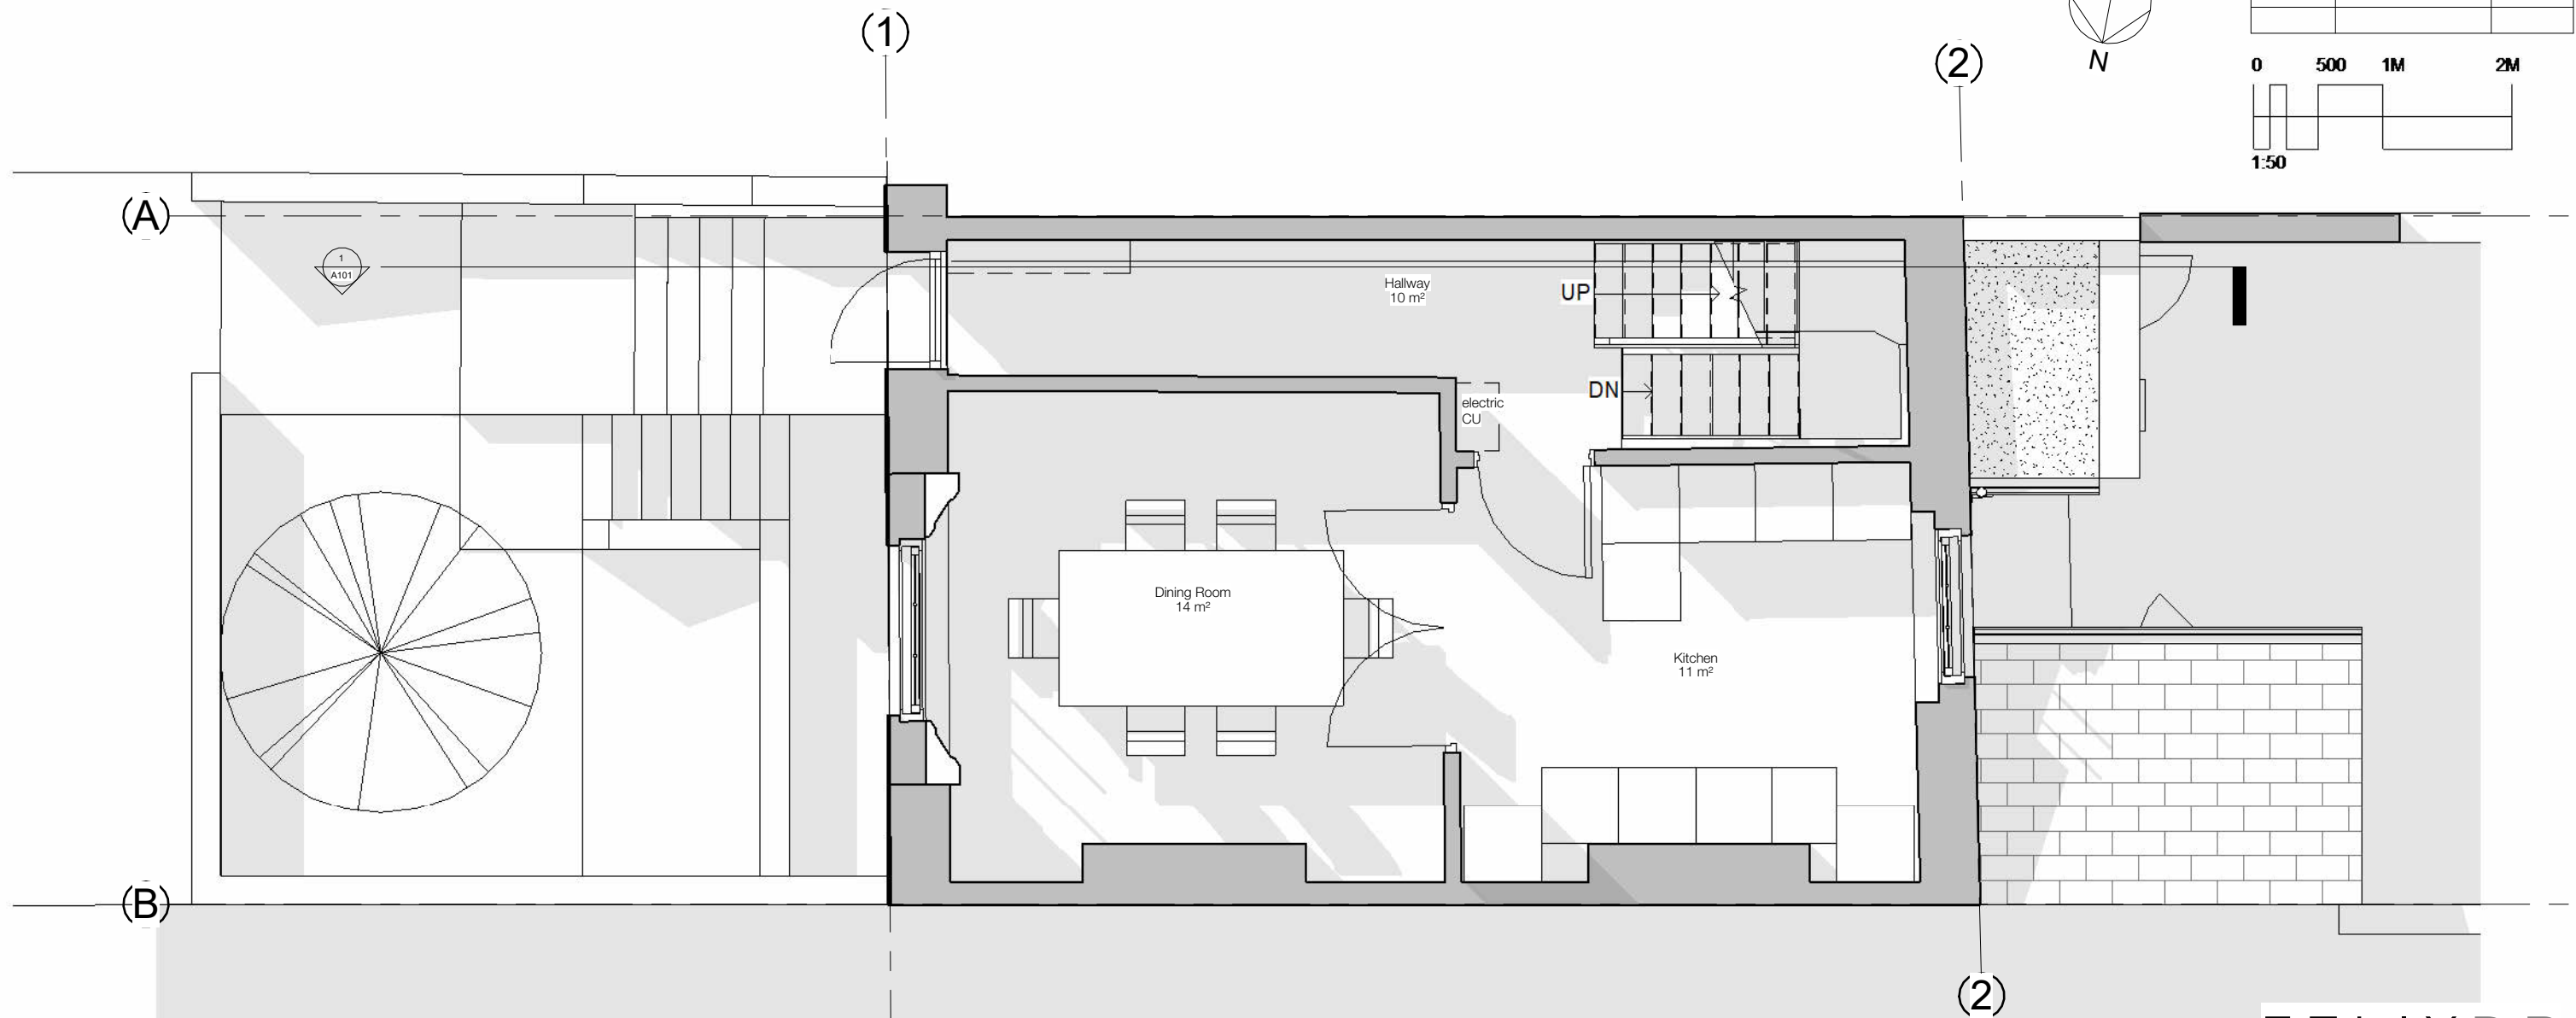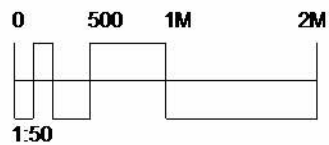 

1 0 Ground Floor - Existing 1.50
1 : 50

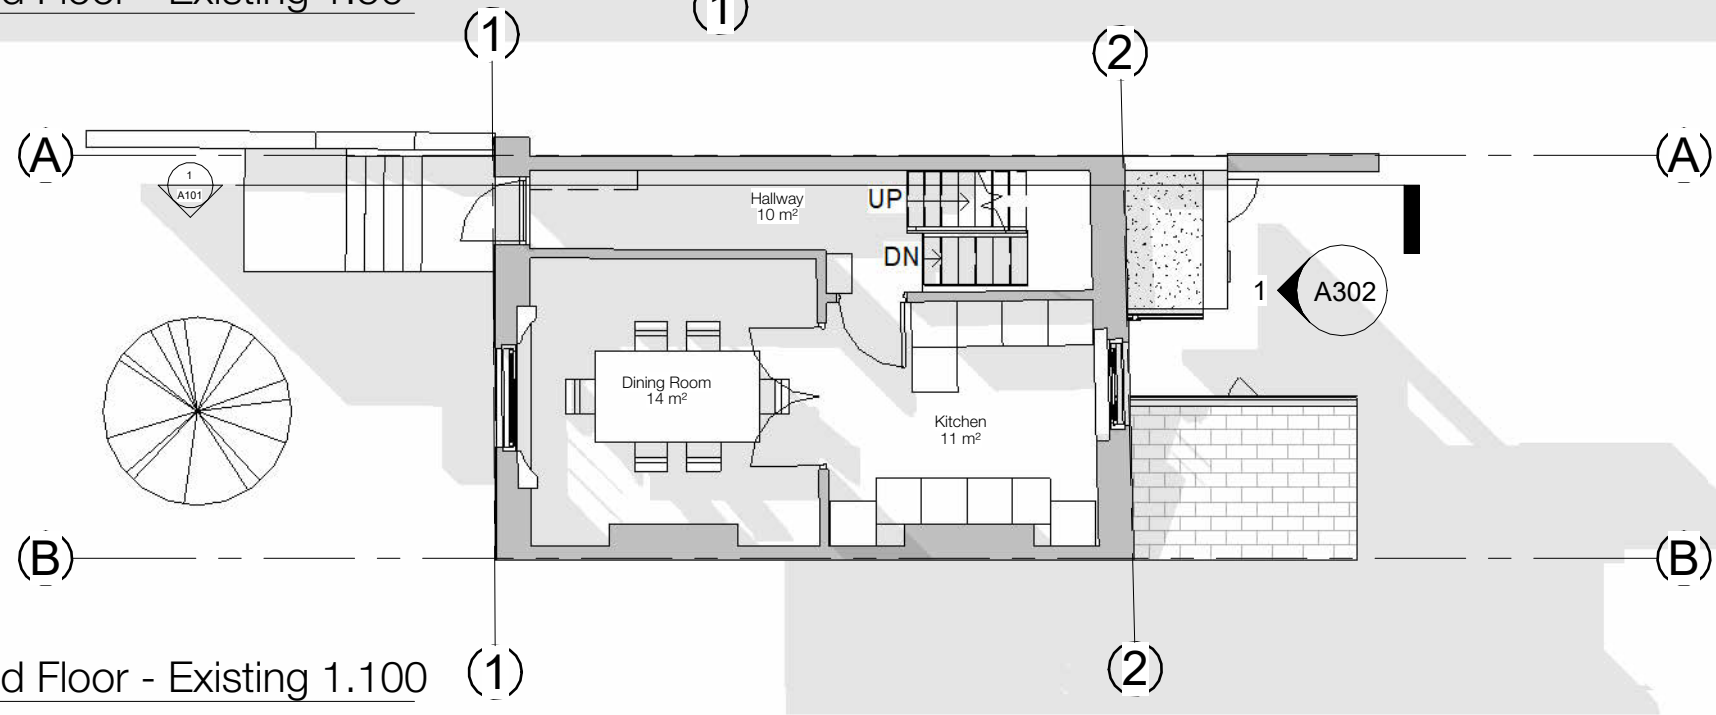

2 0 Ground Floor - Existing 1.100
1 : 100

FELIXDB

12 Chichester Road
London NW6 5QN

t. 07966264656

felix@felixdb.co.uk

TITLE
EXISTING GRD FLOOR 1-50

PROJECT
118 Torriano Avenue NW5 2RY

CLIENT Hamed & Fleur


F.P 23/08/2023 14:35:24

PROJECT NUMBER 118T-



SCALE (@ A3) As indicated

DRAWING NUMBER REV

FDB-118T- A101

 

No.	Description	Date

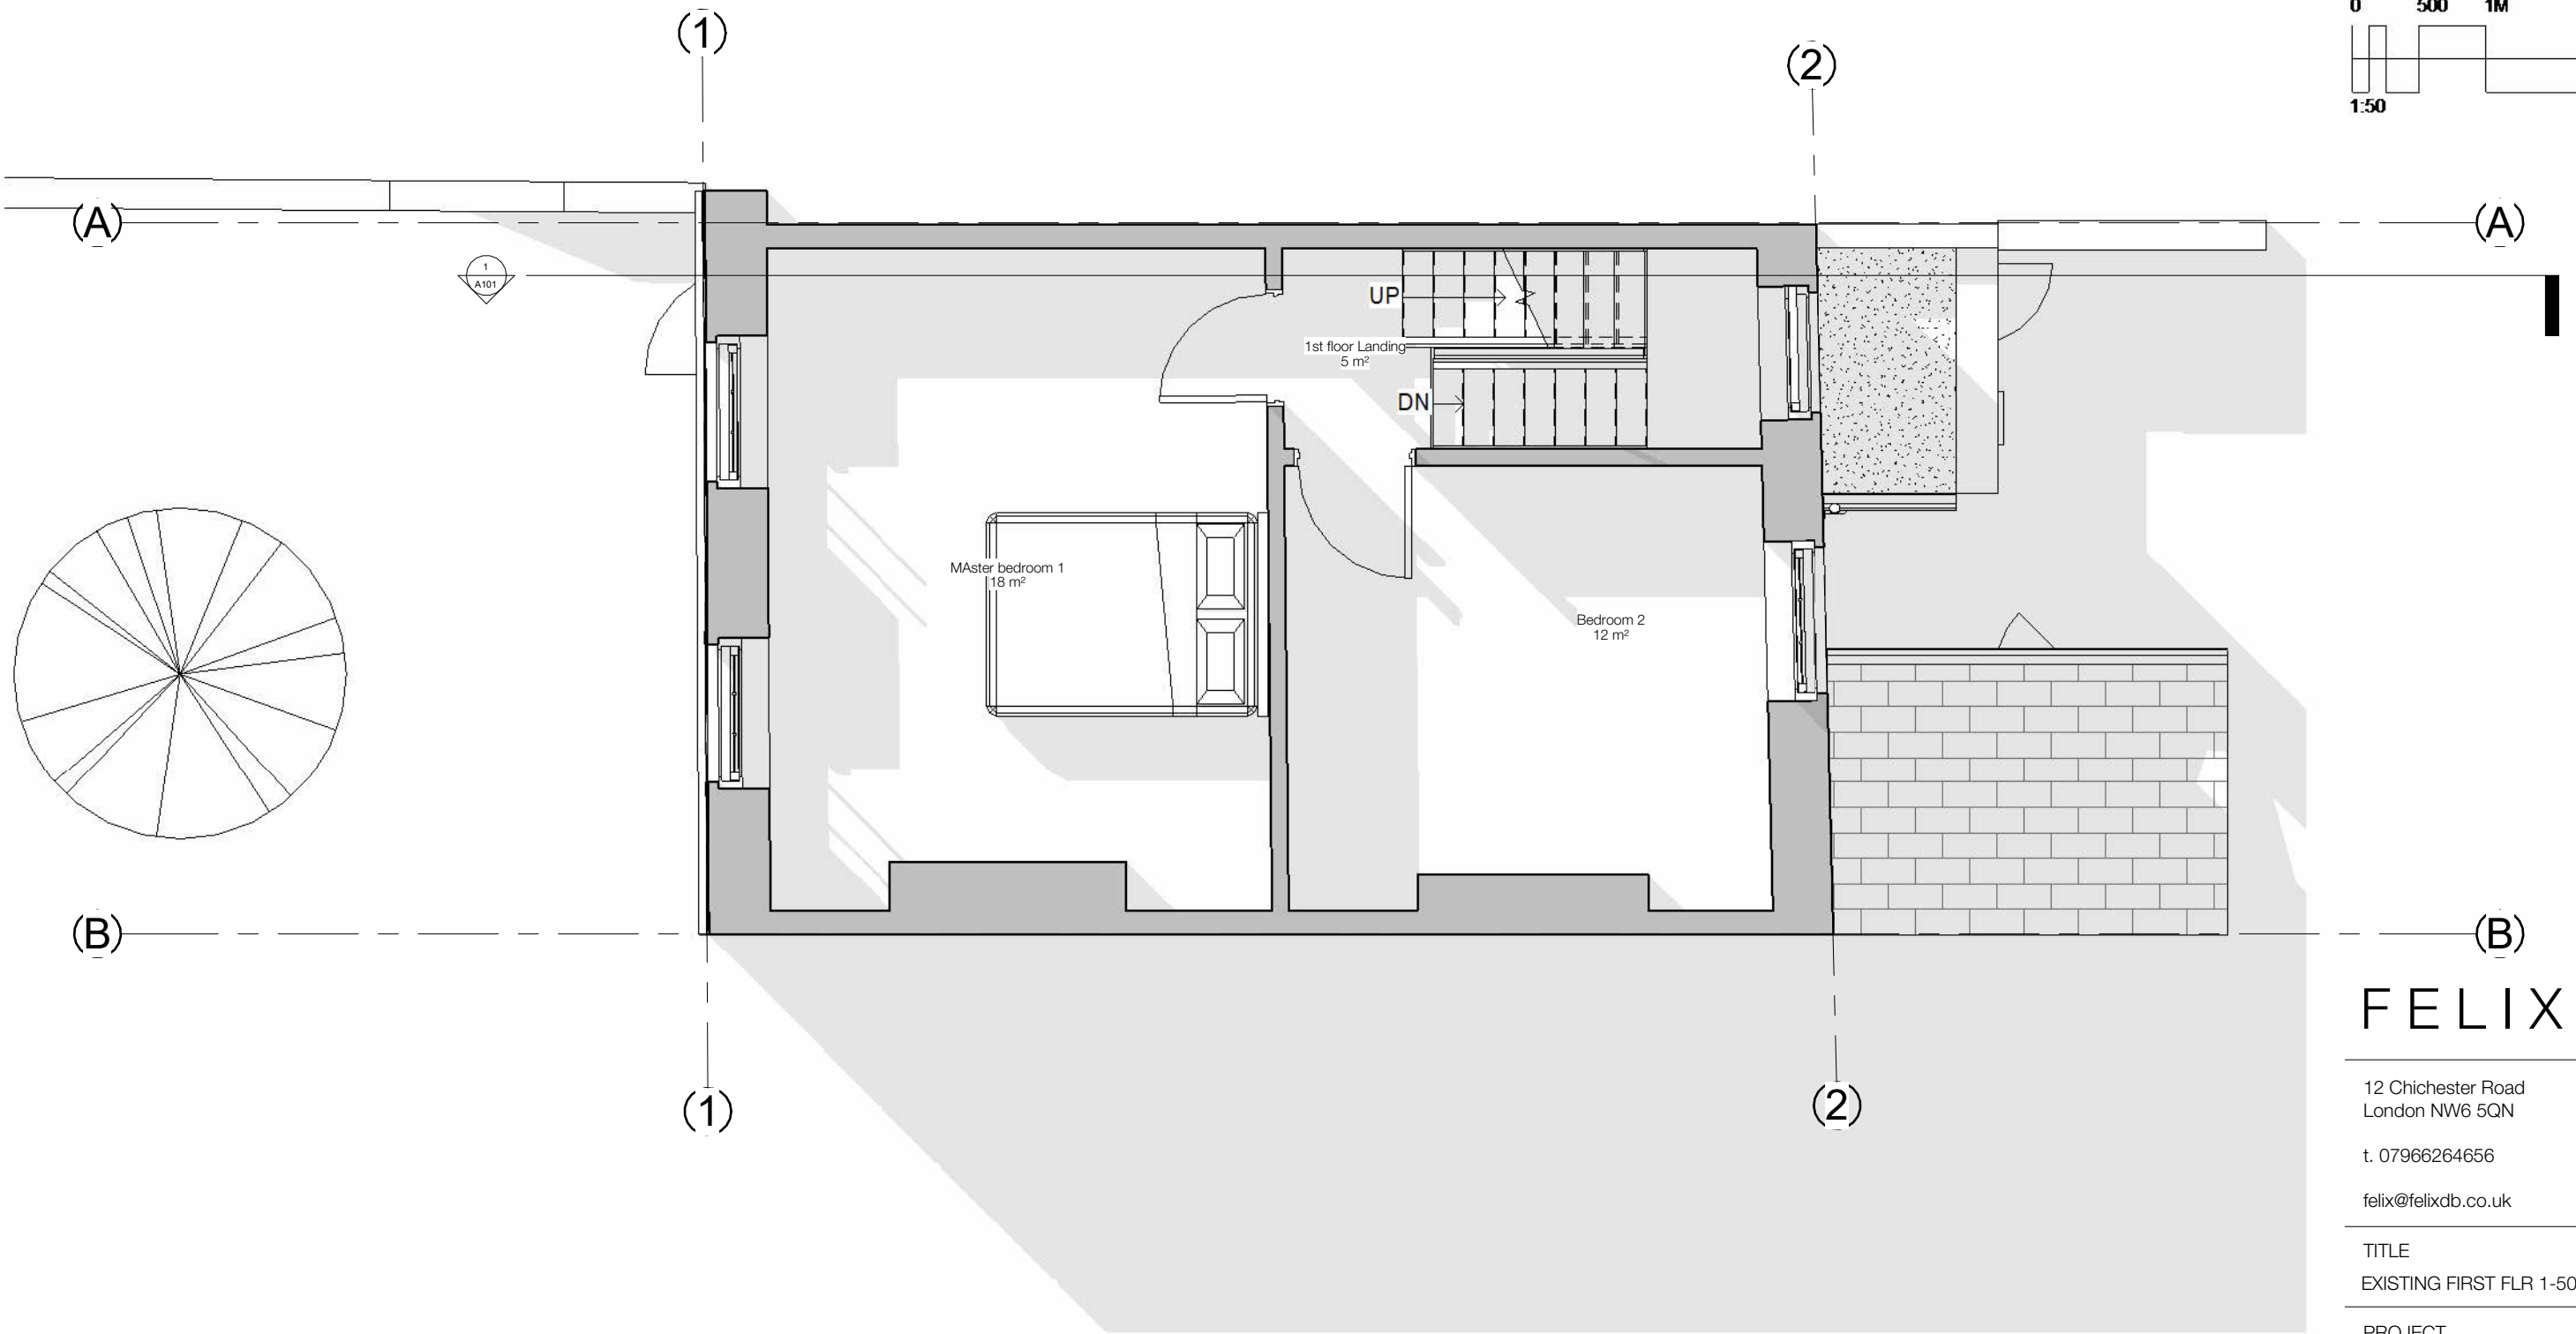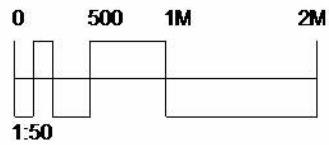

1 01 First Floor - Existing 1.50
1 : 50

FELIXDB

12 Chichester Road
London NW6 5QN

t. 07966264656

felix@felixdb.co.uk

TITLE
EXISTING FIRST FLR 1-50

PROJECT
118 Torriano Avenue NW5 2RY

CLIENT Hamed & Fleur


F.P 23/08/2023 14:35:25

PROJECT NUMBER 118T-



SCALE (@ A3) 1 : 50

DRAWING NUMBER REV

FDB-118T- A102

 

No.	Description	Date

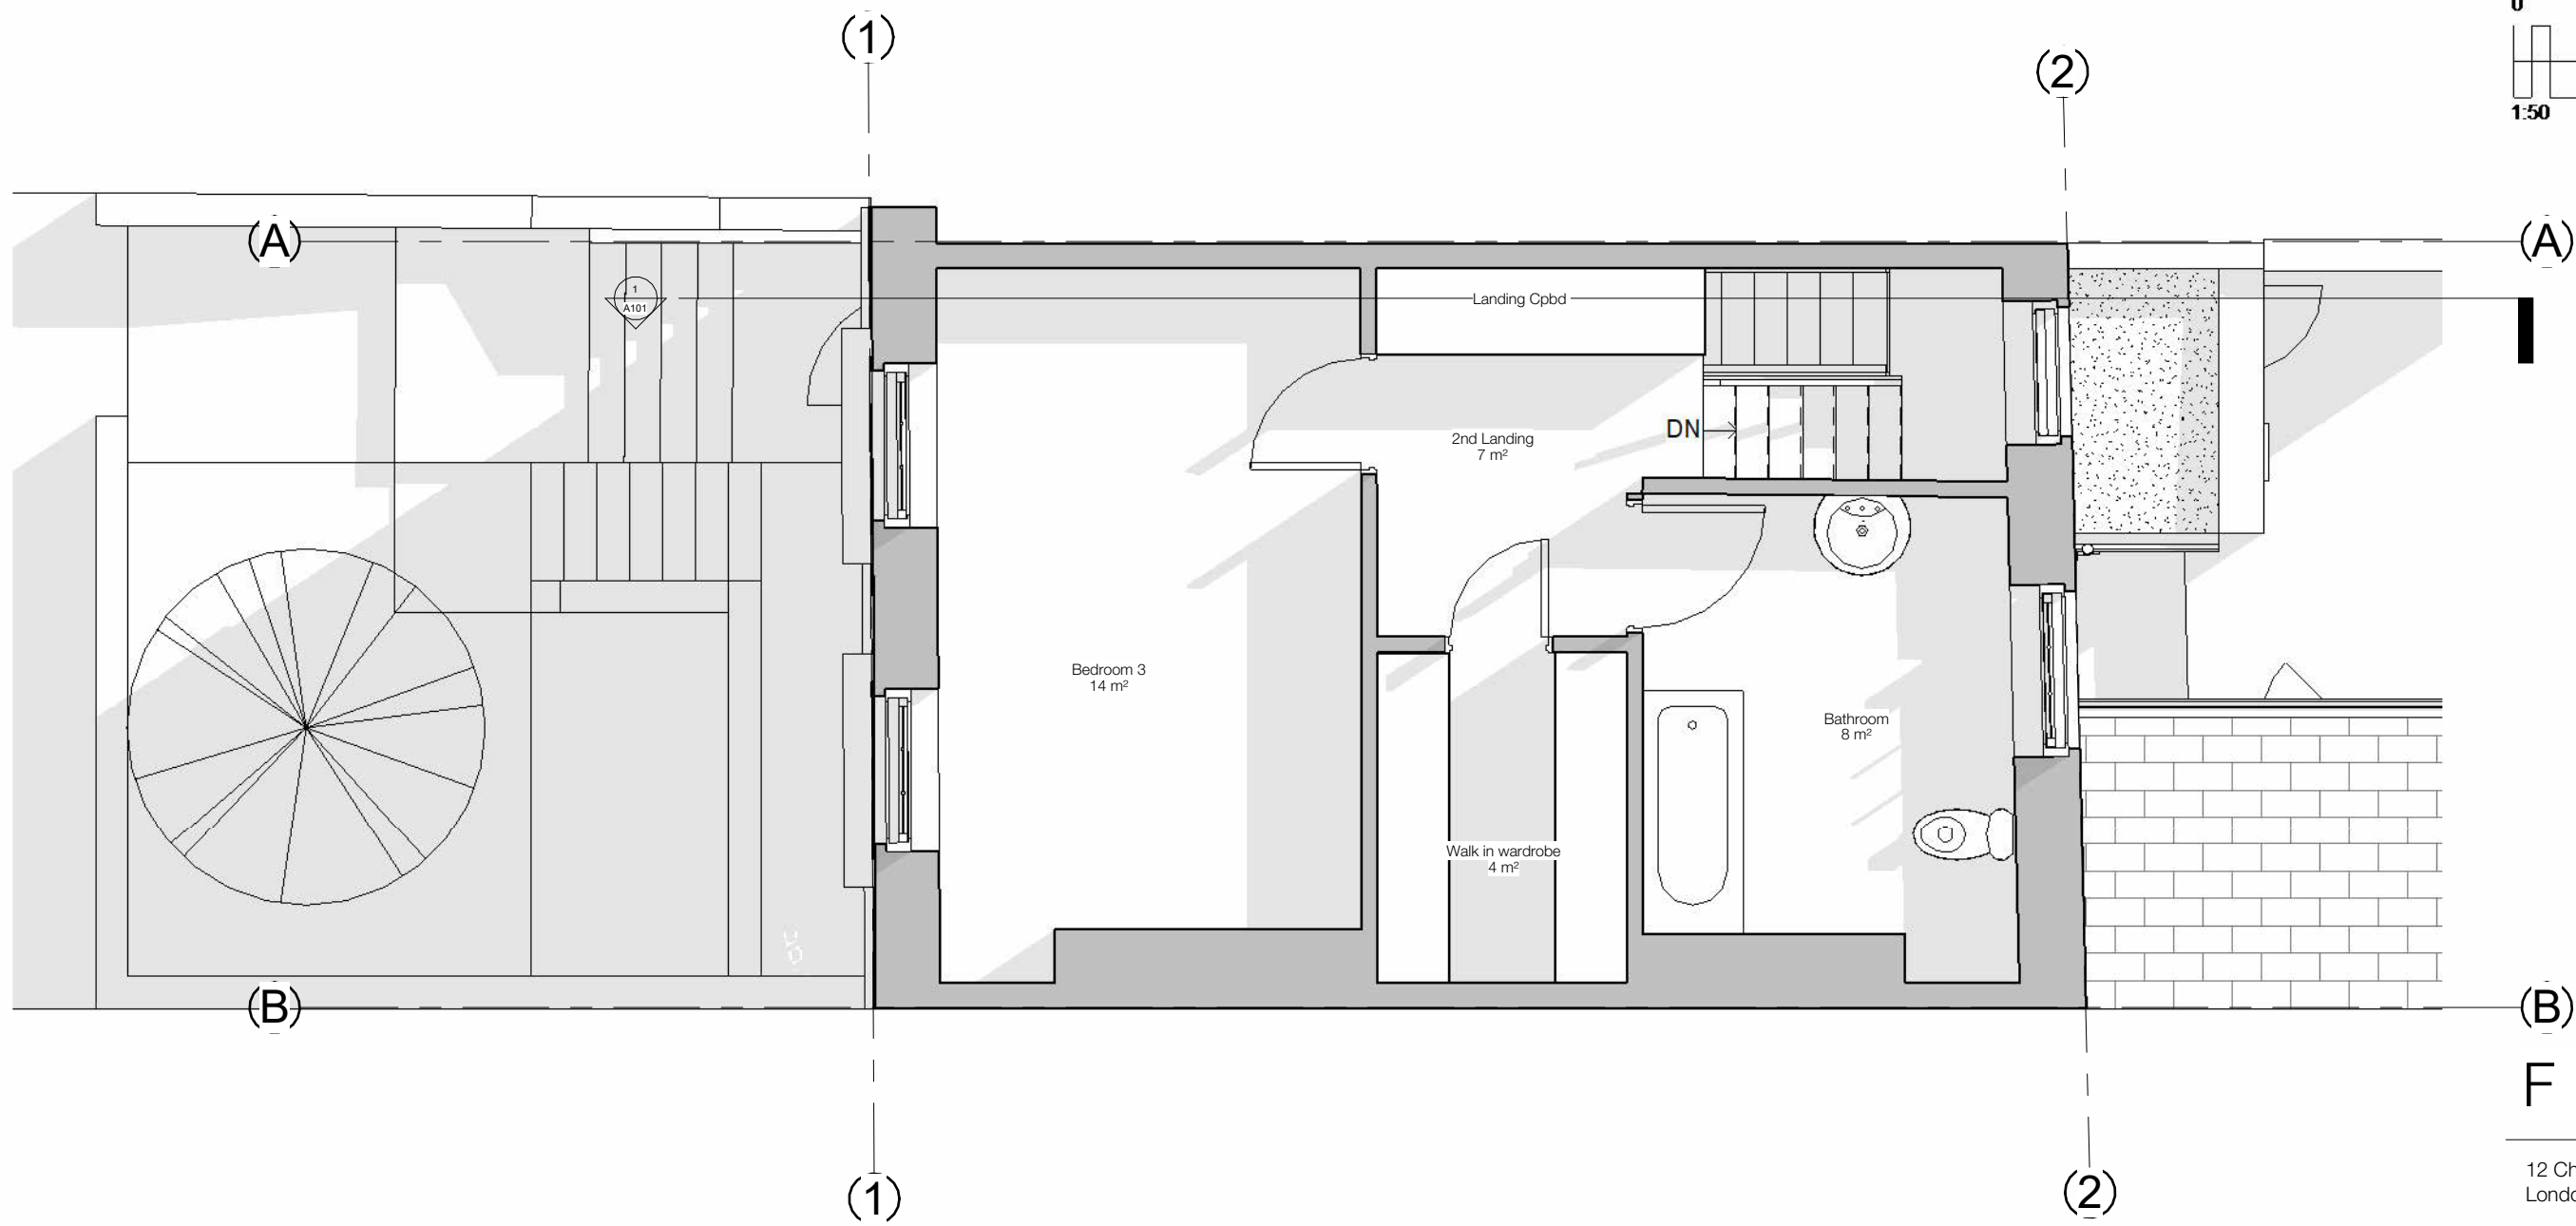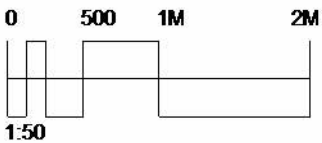

1 02 Second Floor - Existing 1.50
1 : 50

FELIXDB

12 Chichester Road
London NW6 5QN

t. 07966264656

felix@felixdb.co.uk

TITLE
EXISTING SECOND FLR 1-50

PROJECT
118 Torriano Avenue NW5 2RY

CLIENT Hamed & Fleur

F.P 23/08/2023 14:35:26


PROJECT NUMBER 118T-

SCALE (@ A3) 1 : 50

DRAWING NUMBER REV

FDB-118T- A103

No.	Description	Date

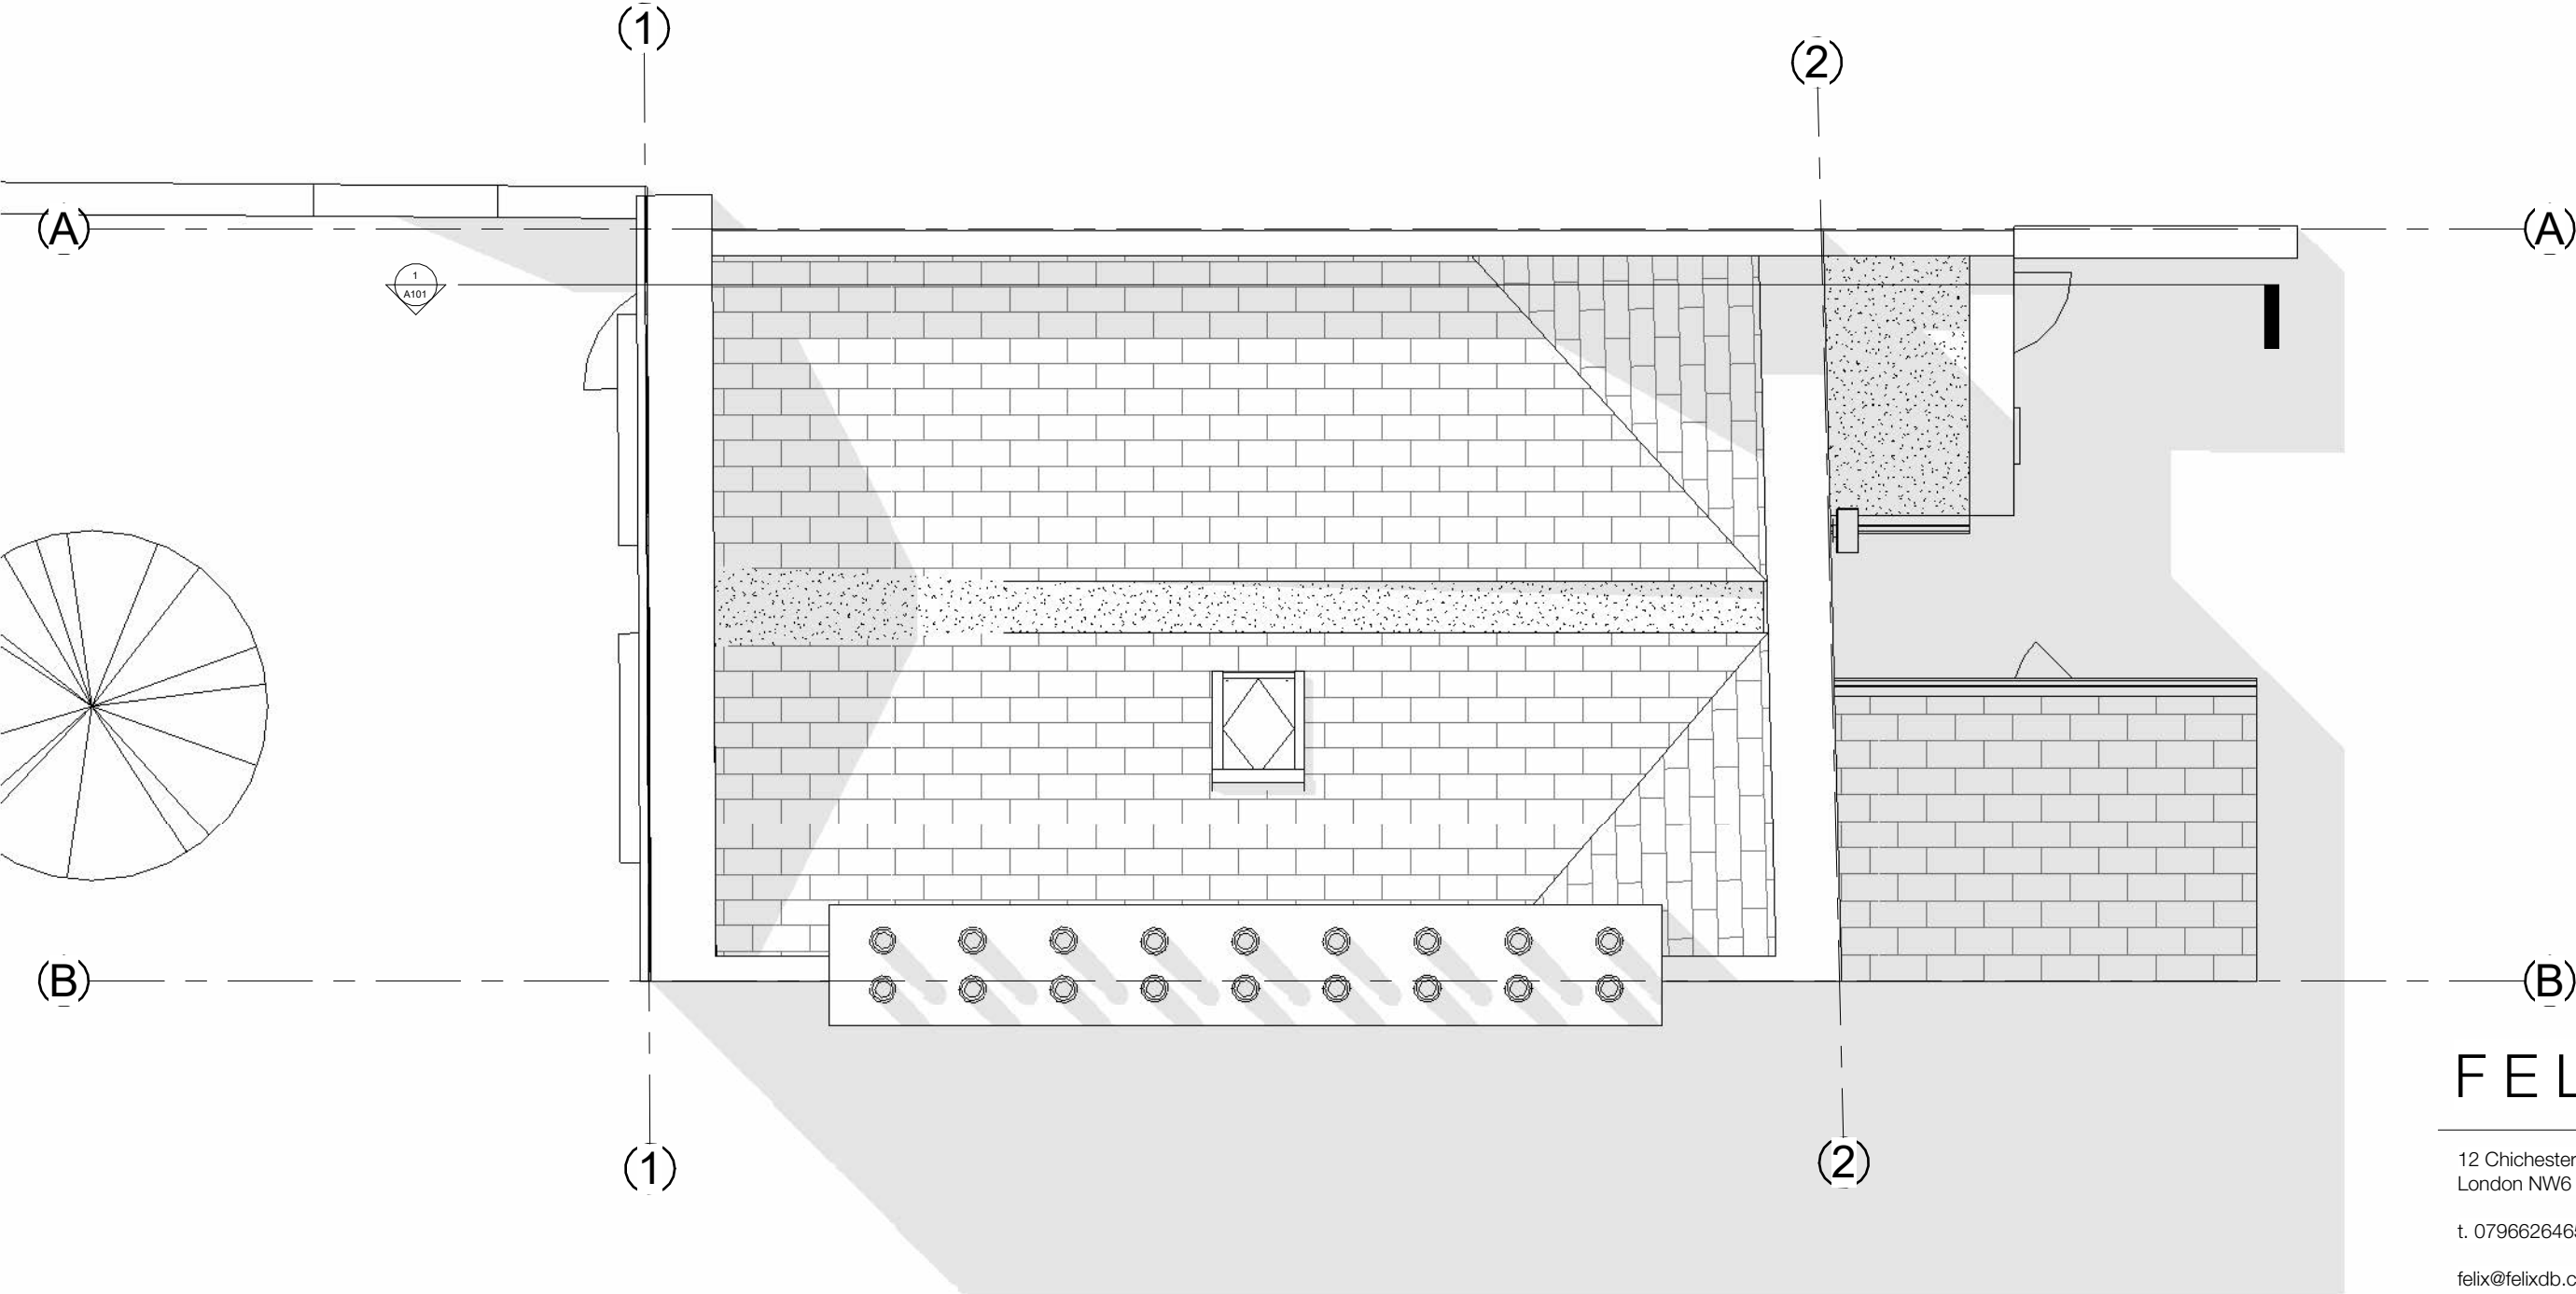

1 04 Roof Plan - Existing 1.50
1 : 50

FELIXDB

12 Chichester Road
London NW6 5QN
t. 07966264656
felix@felixdb.co.uk

TITLE
EXISTING ROOF - 1-50

PROJECT
118 Torriano Avenue NW5 2RY

CLIENT
Hamed & Fleur

F.P
23/08/2023 14:35:26

PROJECT NUMBER
118T-

SCALE (@ A3)
1 : 50

DRAWING NUMBER
REV

FDB-118T- A104


1

Front Elevation - Existing

1 : 50



No.	Description	Date

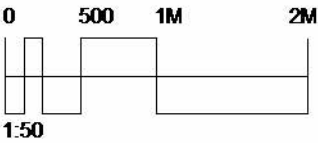

FELIXDB

12 Chichester Road
London NW6 5QN

t. 07966264656

felix@felixdb.co.uk

TITLE
FRONT ELEVATION EXISTING

PROJECT
118 Torriano Avenue NW5 2RY

CLIENT Hamed & Fleur

F.P 23/08/2023 14:35:27

PROJECT NUMBER 118T-

SCALE (@ A3) 1 : 50

DRAWING NUMBER REV

FDB-118T- A301


1

Rear Elevation - Existing

1 : 50



No.	Description	Date

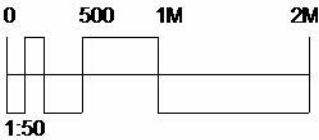

FELIXDB

12 Chichester Road
London NW6 5QN

t. 07966264656
felix@felixdb.co.uk

TITLE
REAR ELEVATION EXISTING

PROJECT
118 Torriano Avenue NW5 2RY

CLIENT
Hamed & Fleur

F.P
23/08/2023 14:35:28



PROJECT NUMBER
118T-

SCALE (@ A3)
1 : 50

DRAWING NUMBER
REV

FDB-118T- A302

No.	Description	Date

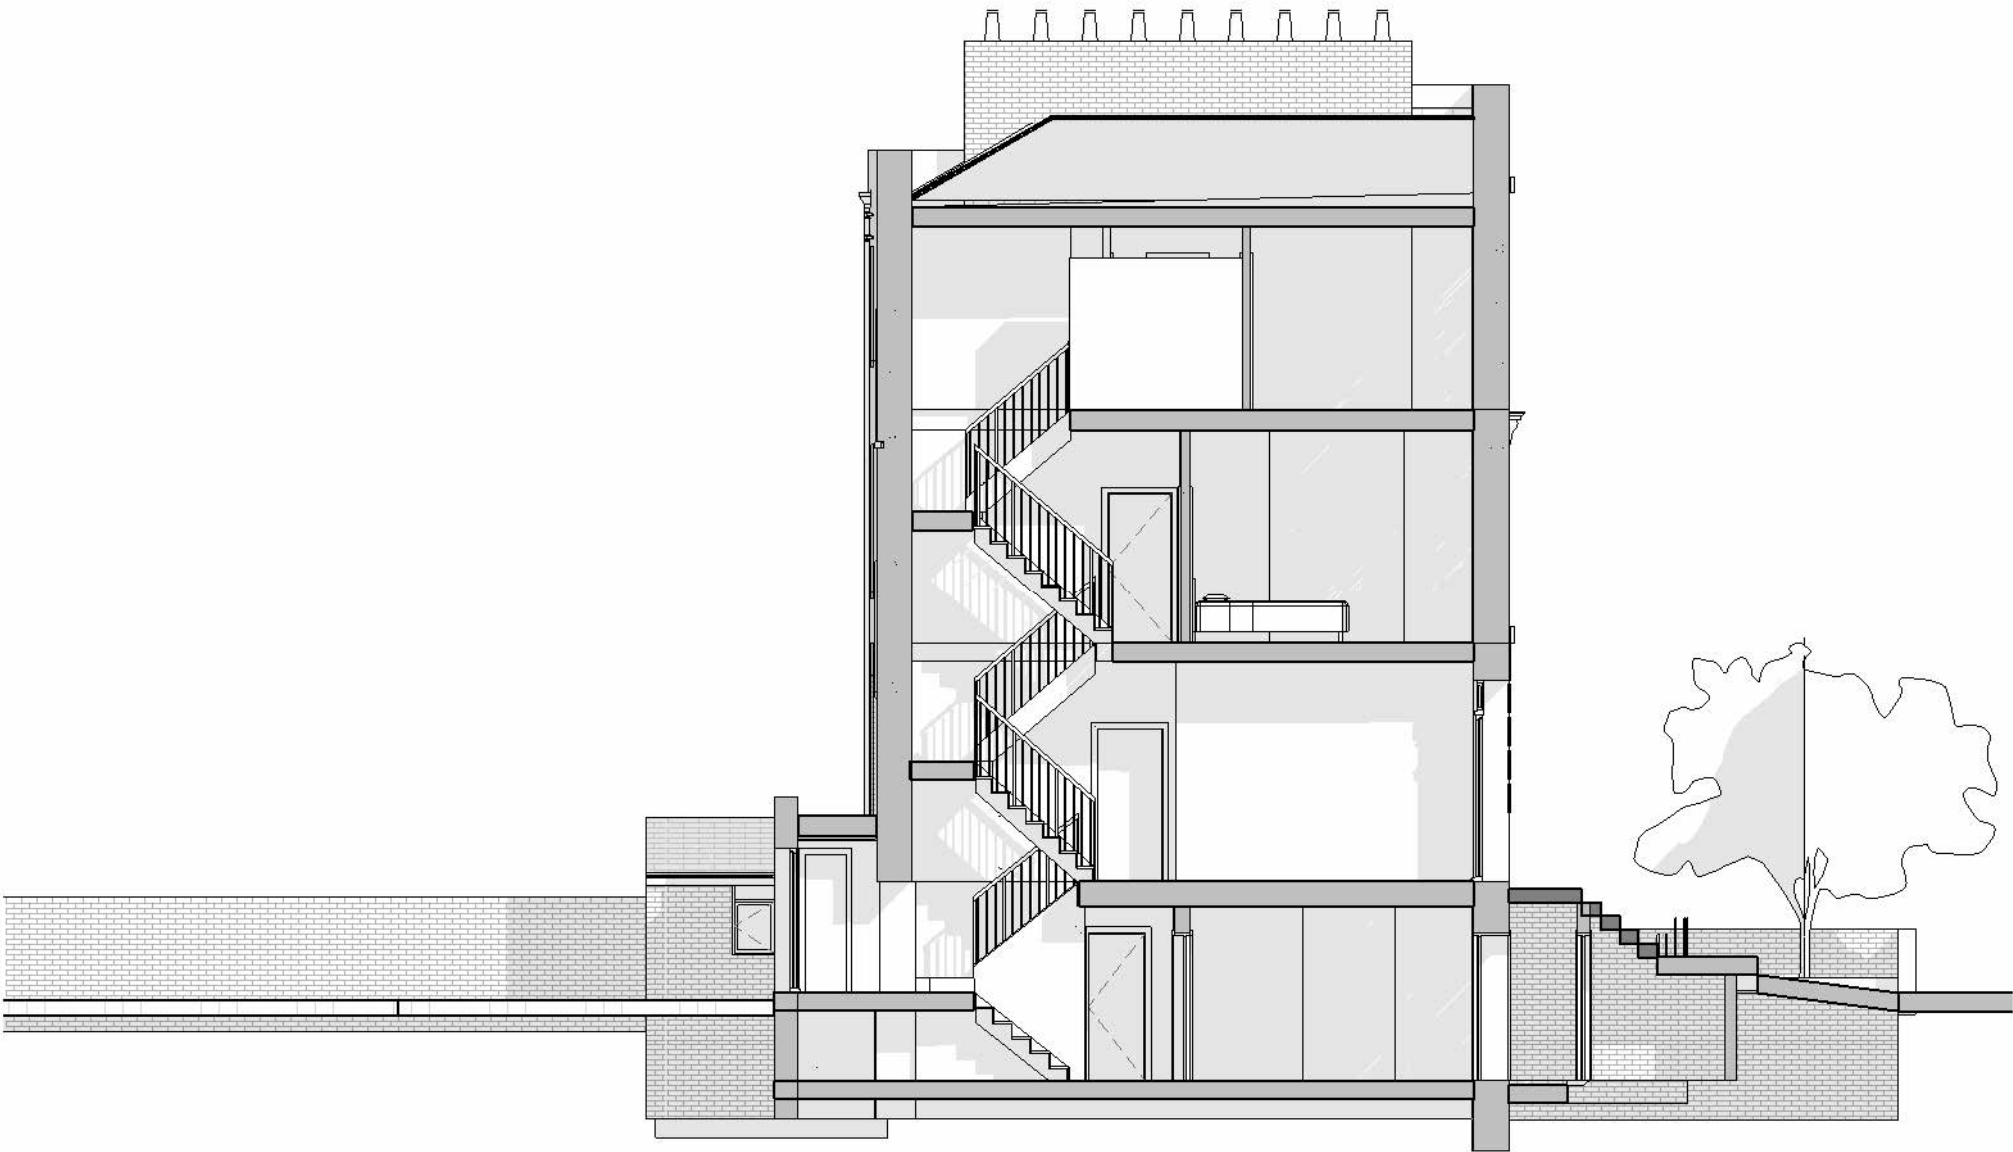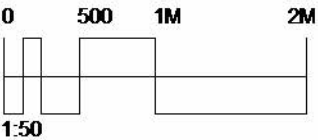

1 Section A - Existing
1 : 100

FELIXDB

12 Chichester Road
London NW6 5QN
t. 07966264656
felix@felixdb.co.uk

TITLE
EXISTING SECTIONS

PROJECT
118 Torriano Avenue NW5 2RY

CLIENT
Hamed & Fleur

F.P
23/08/2023 14:35:29


PROJECT NUMBER
118T-

SCALE (@ A3)
1 : 100

DRAWING NUMBER
REV

FDB-118T- A401

No.	Description	Date

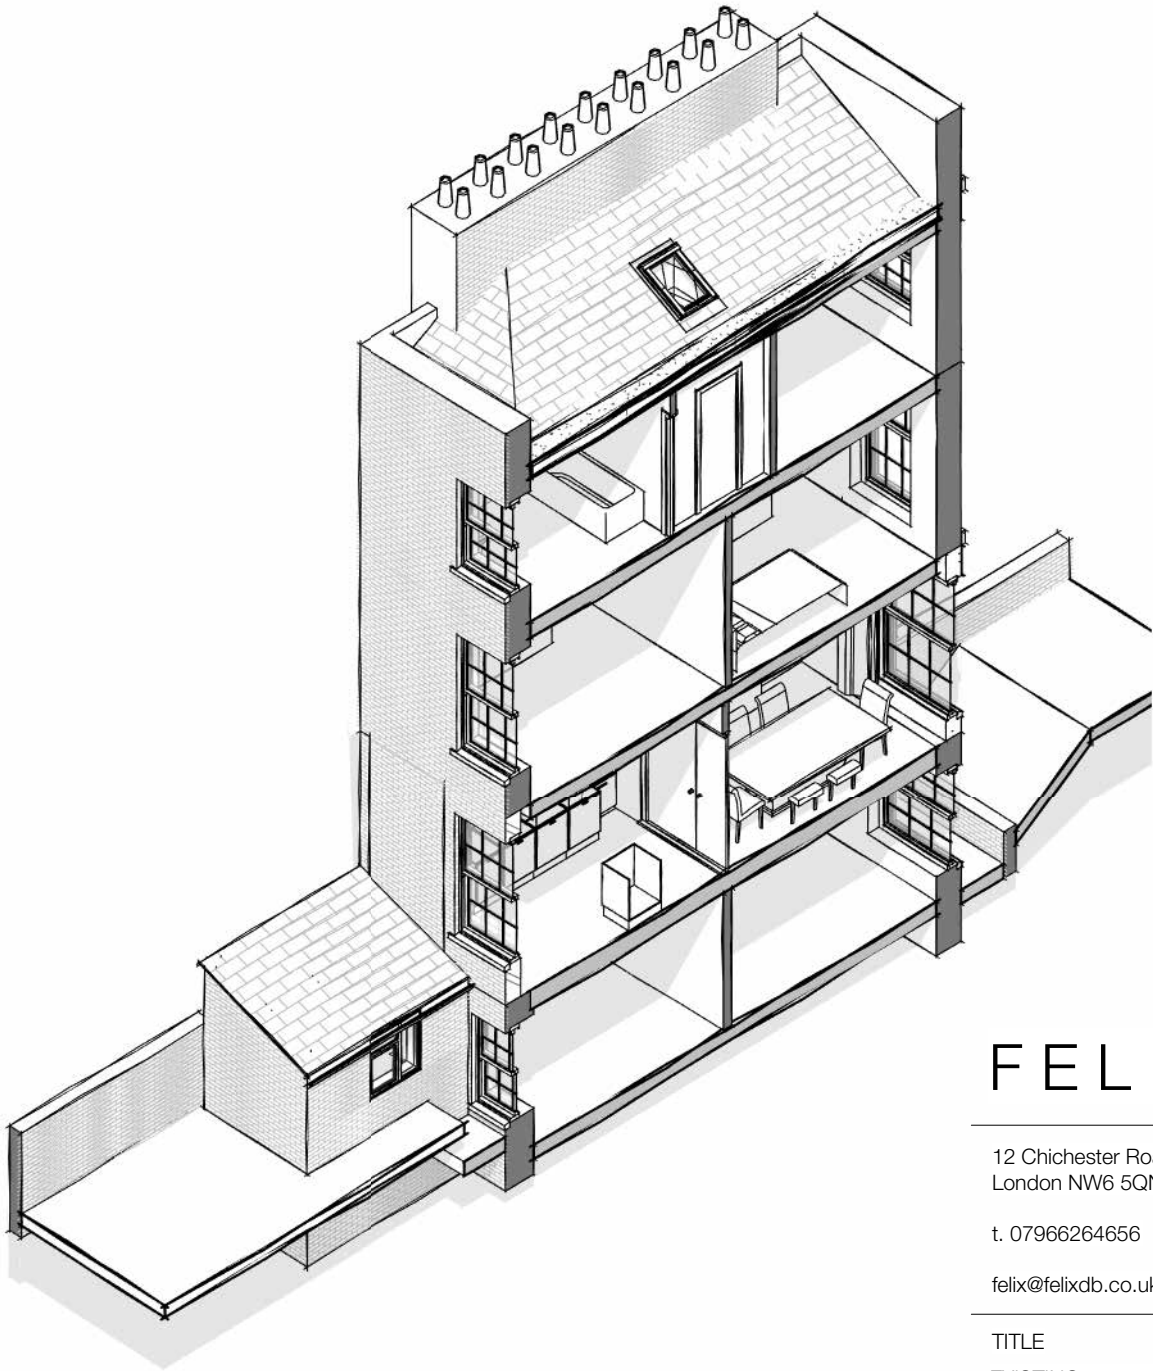

FELIXDB

12 Chichester Road
London NW6 5QN

t. 07966264656

felix@felixdb.co.uk

TITLE
EXISTING perspective views

PROJECT
118 Torriano Avenue NW5 2RY

CLIENT
Hamed & Fleur

F.P
23/08/2023 14:35:32

PROJECT NUMBER
118T-

SCALE (@ A3)

DRAWING NUMBER
REV

FDB-118T- A501

2 3D FRONT EXISTING perspective 3 3D REAR EXISTING perspective

1 3D EXISTING CUT OUT