


No.	Description	Date

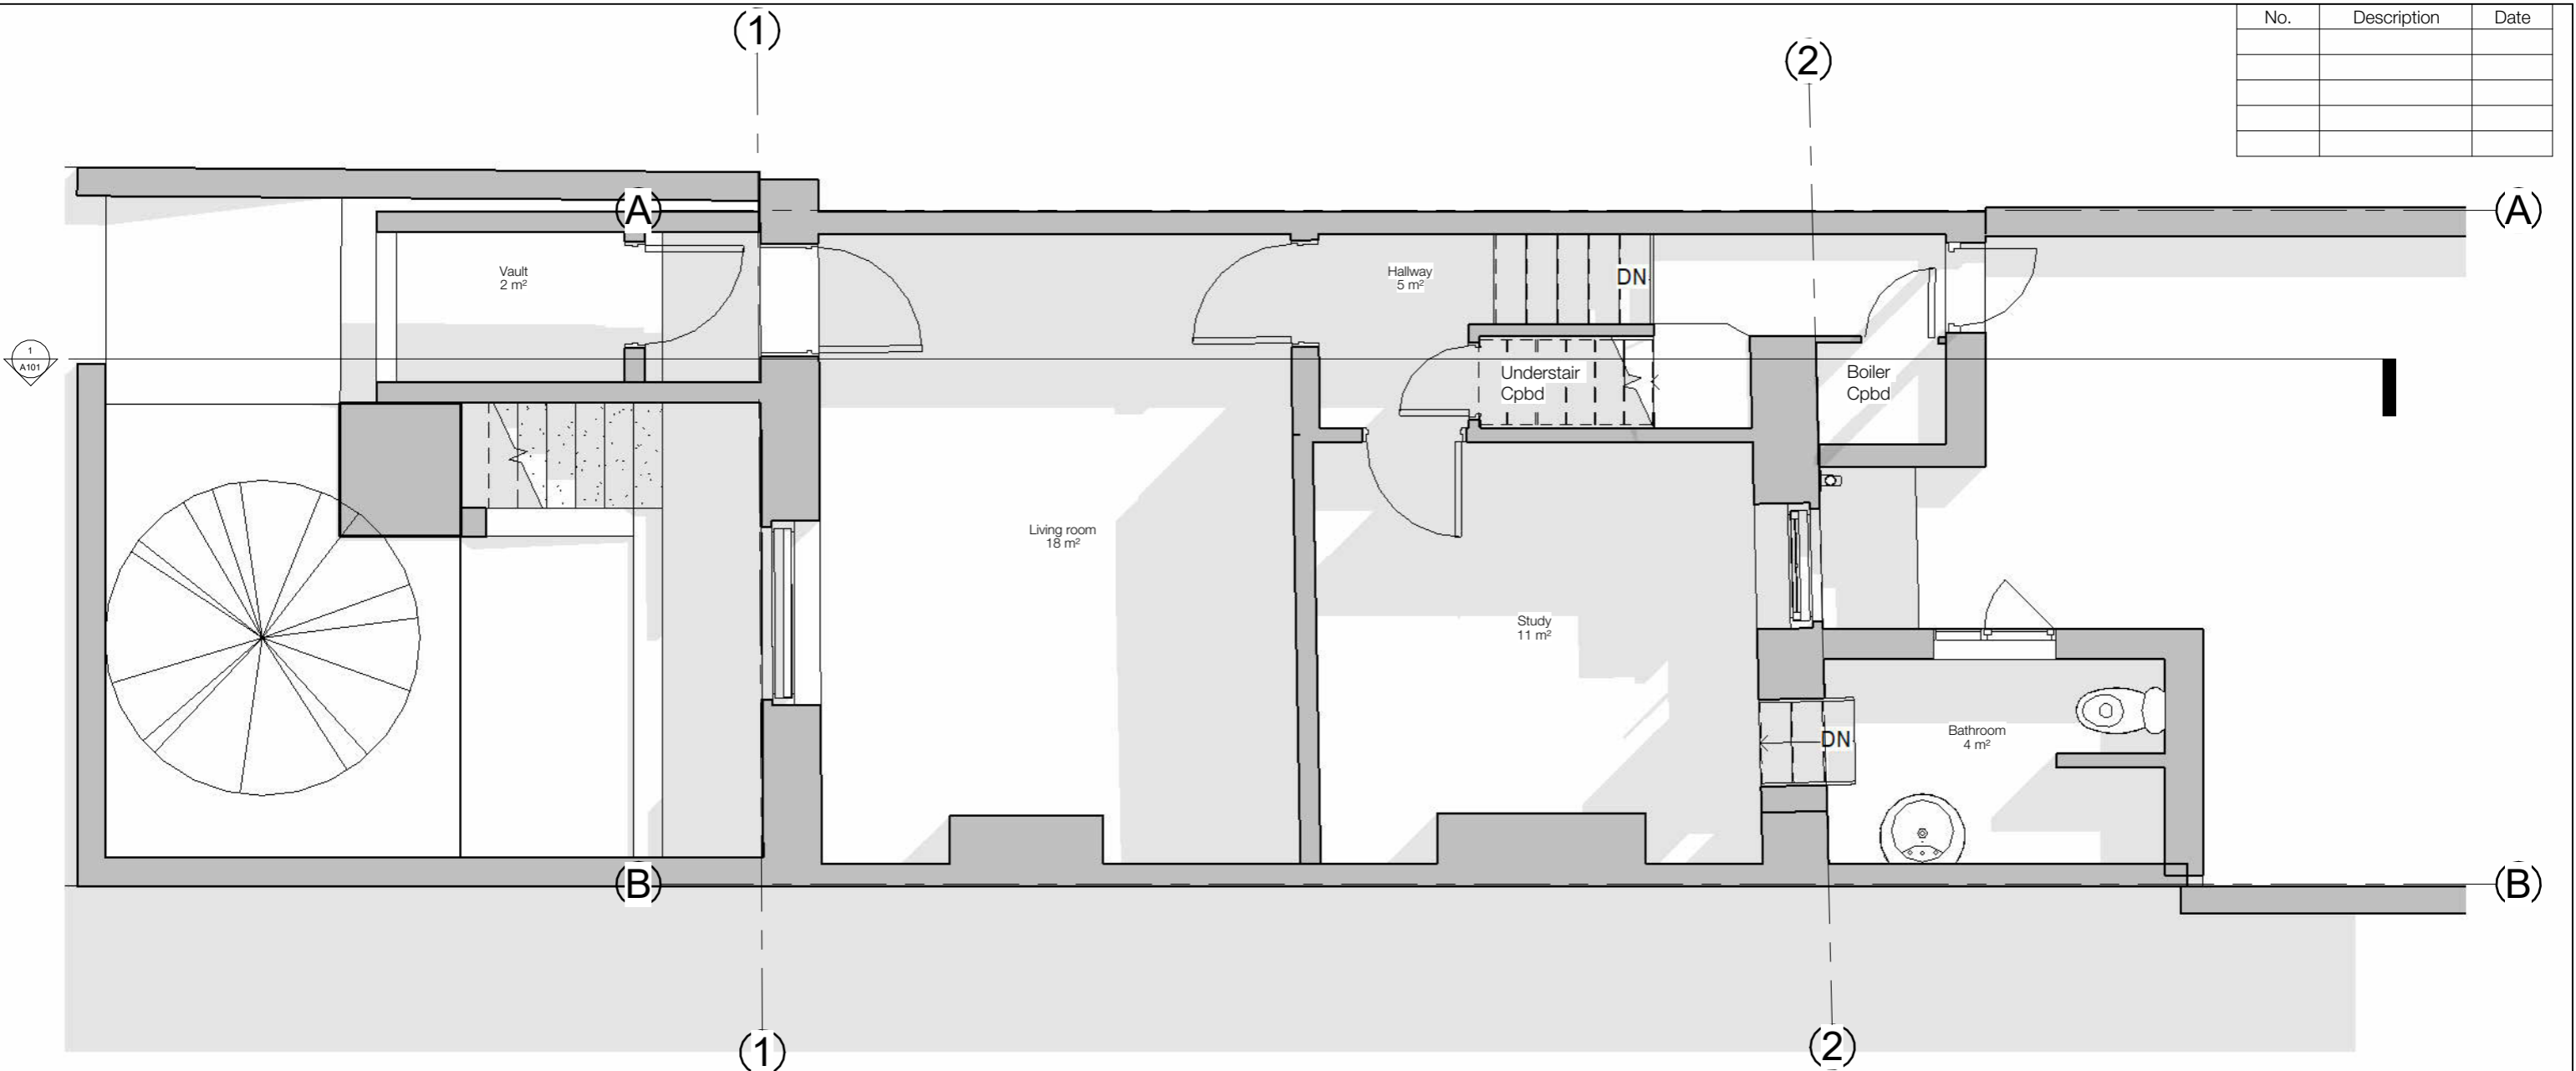

1 -1 Lower Ground Floor - Proposed 1.50
1:50

FELIXDB

12 Chichester Road
London NW6 5QN
t. 07966264656
felix@felixdb.co.uk

TITLE
LOWER GRD FLR PROPOSED 1-50

PROJECT
118 Torriano Avenue NW5 2RY

CLIENT Hamed & Fleur


F.P 31/08/2023 13:24:11

PROJECT NUMBER 118T-



SCALE (@ A3) 1:50

DRAWING NUMBER REV

FDB-118T- A201	
----------------	--

 

No.	Description	Date

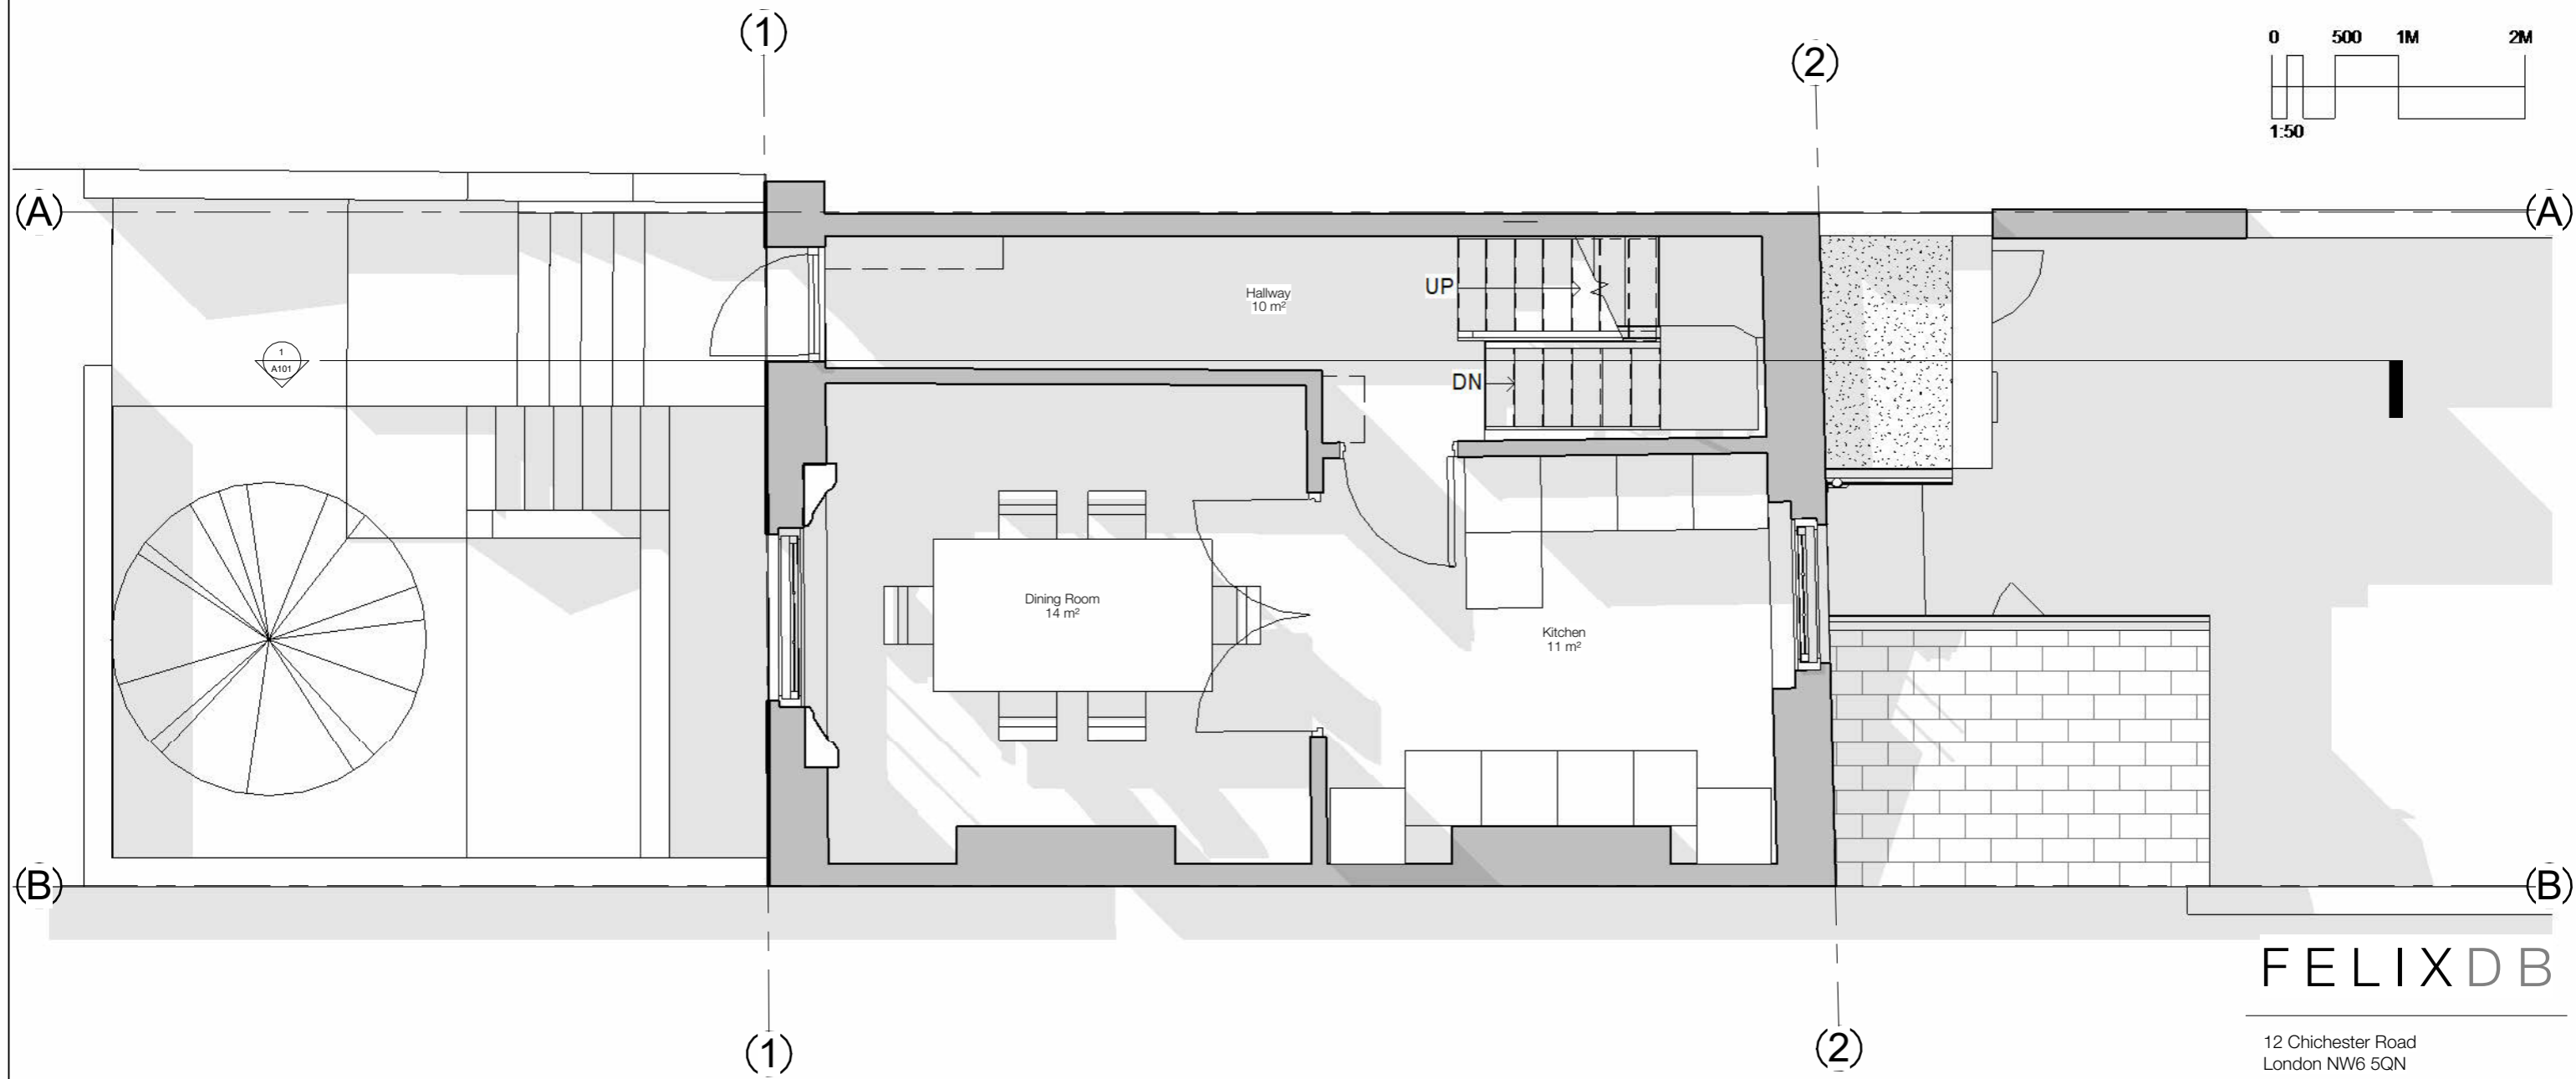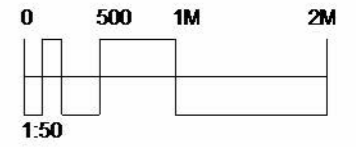

1 0 Ground Floor - Proposed 1.50
1 : 50

FELIXDB

12 Chichester Road
London NW6 5QN

t. 07966264656

felix@felixdb.co.uk

TITLE
GRD FLR PROPOSED 1-50

PROJECT
118 Torriano Avenue NW5 2RY

CLIENT Hamed & Fleur

F.P 31/08/2023 13:24:15



PROJECT NUMBER 118T-

SCALE (@ A3) 1 : 50


DRAWING NUMBER REV

FDB-118T- A202	
----------------	--

No.	Description	Date

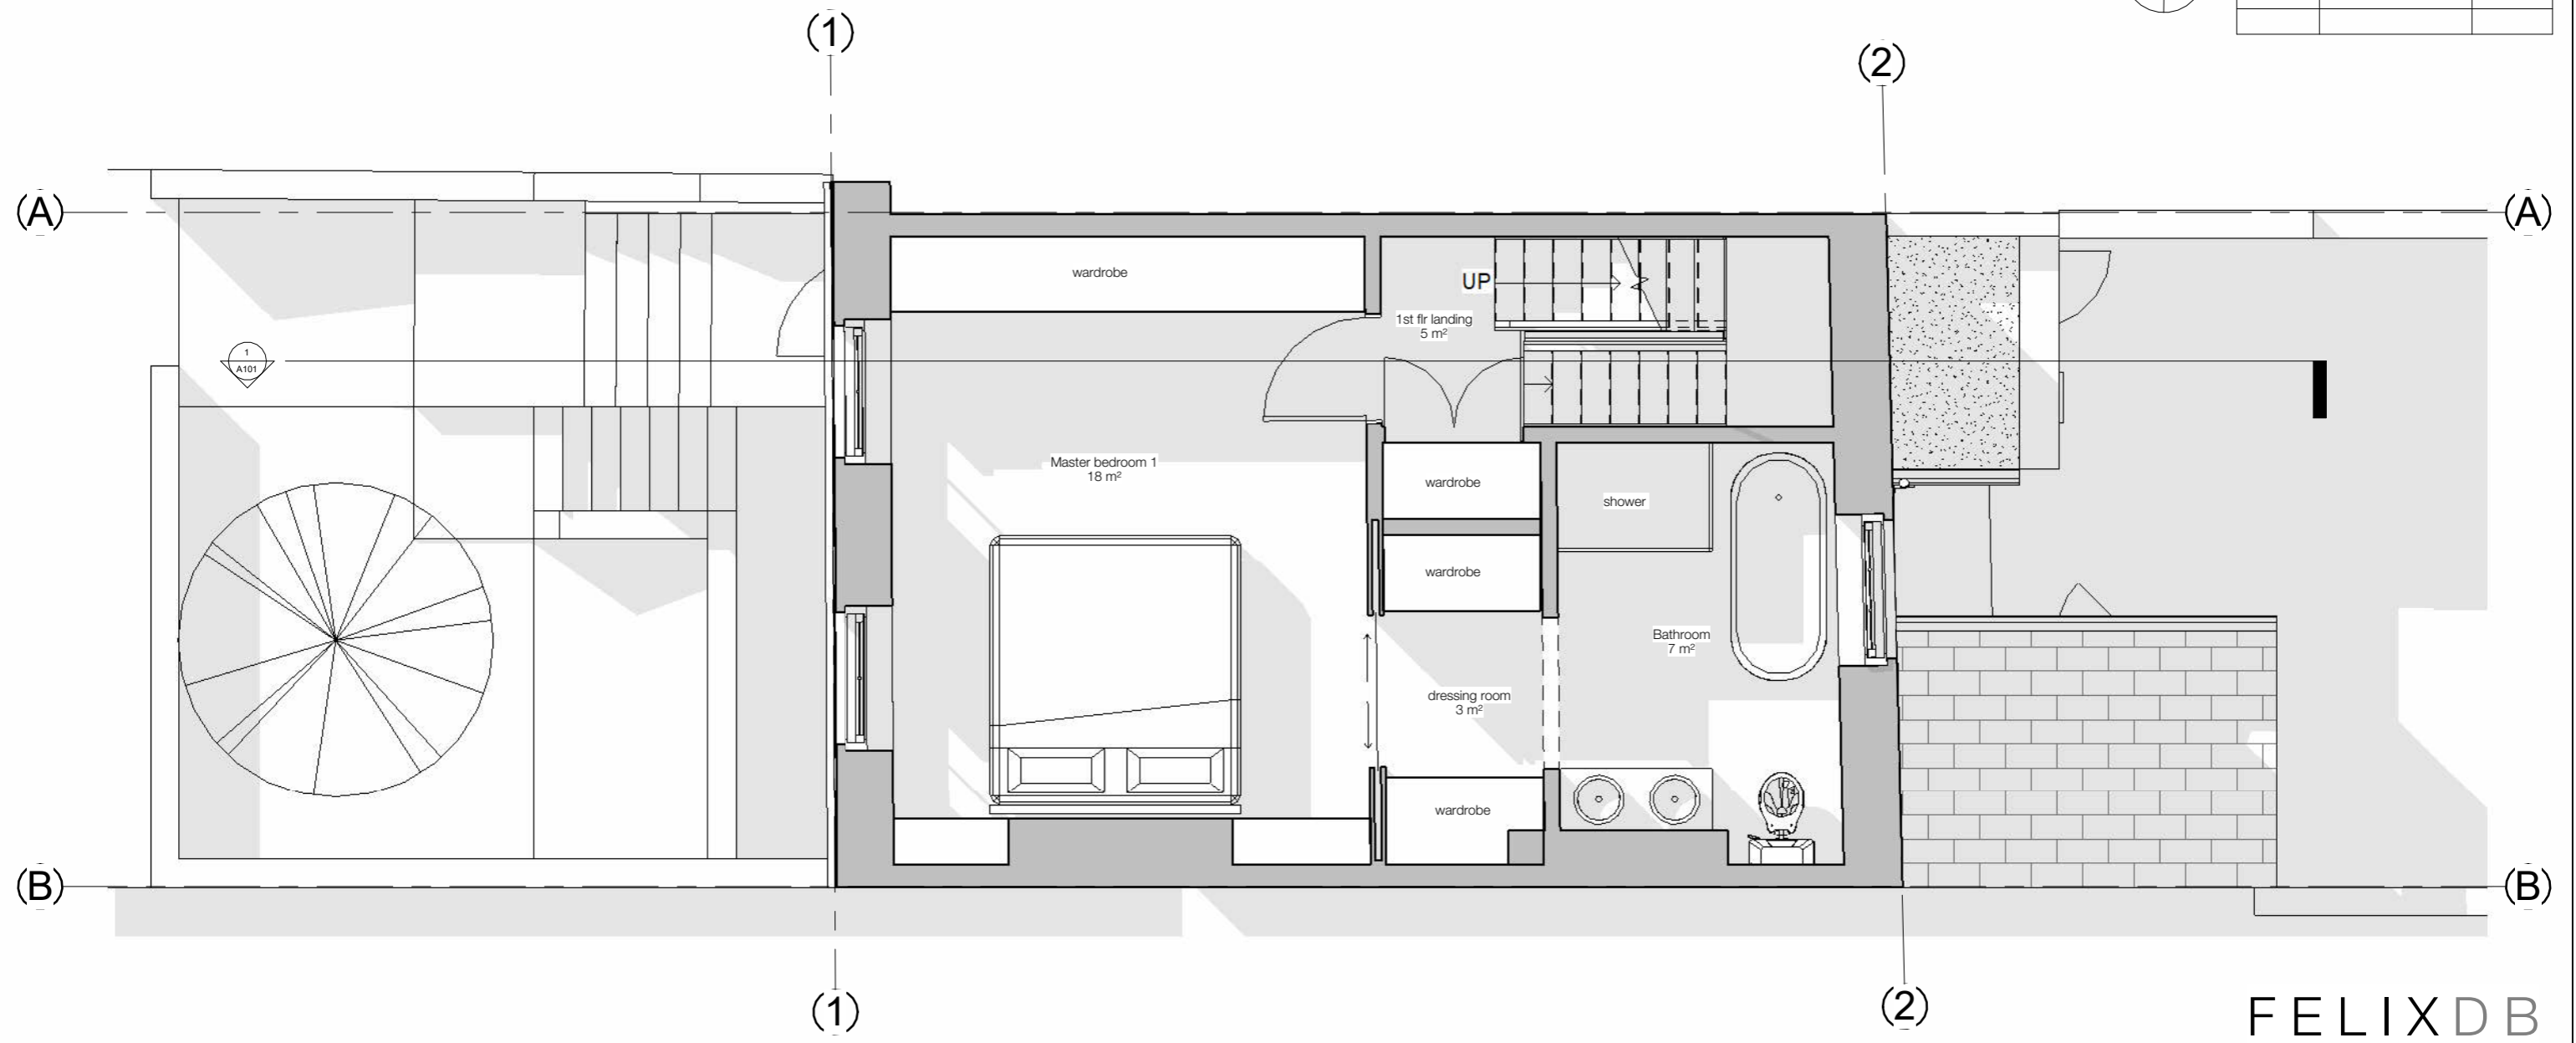 

1 01 First Floor - Proposed 1.50
1 : 50

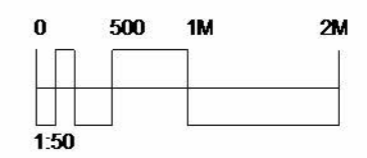


FELIXDB

12 Chichester Road
London NW6 5QN
t. 07966264656
felix@felixdb.co.uk

TITLE	
FIRST FLR PROPOSED 1-50	
PROJECT	
118 Torriano Avenue NW5 2RY	
CLIENT	Hamed & Fleur
F.P	31/08/2023 13:24:17
PROJECT NUMBER	118T-
SCALE (@ A3)	1 : 50
DRAWING NUMBER	REV

FDB-118T- A203	
----------------	--

No.	Description	Date

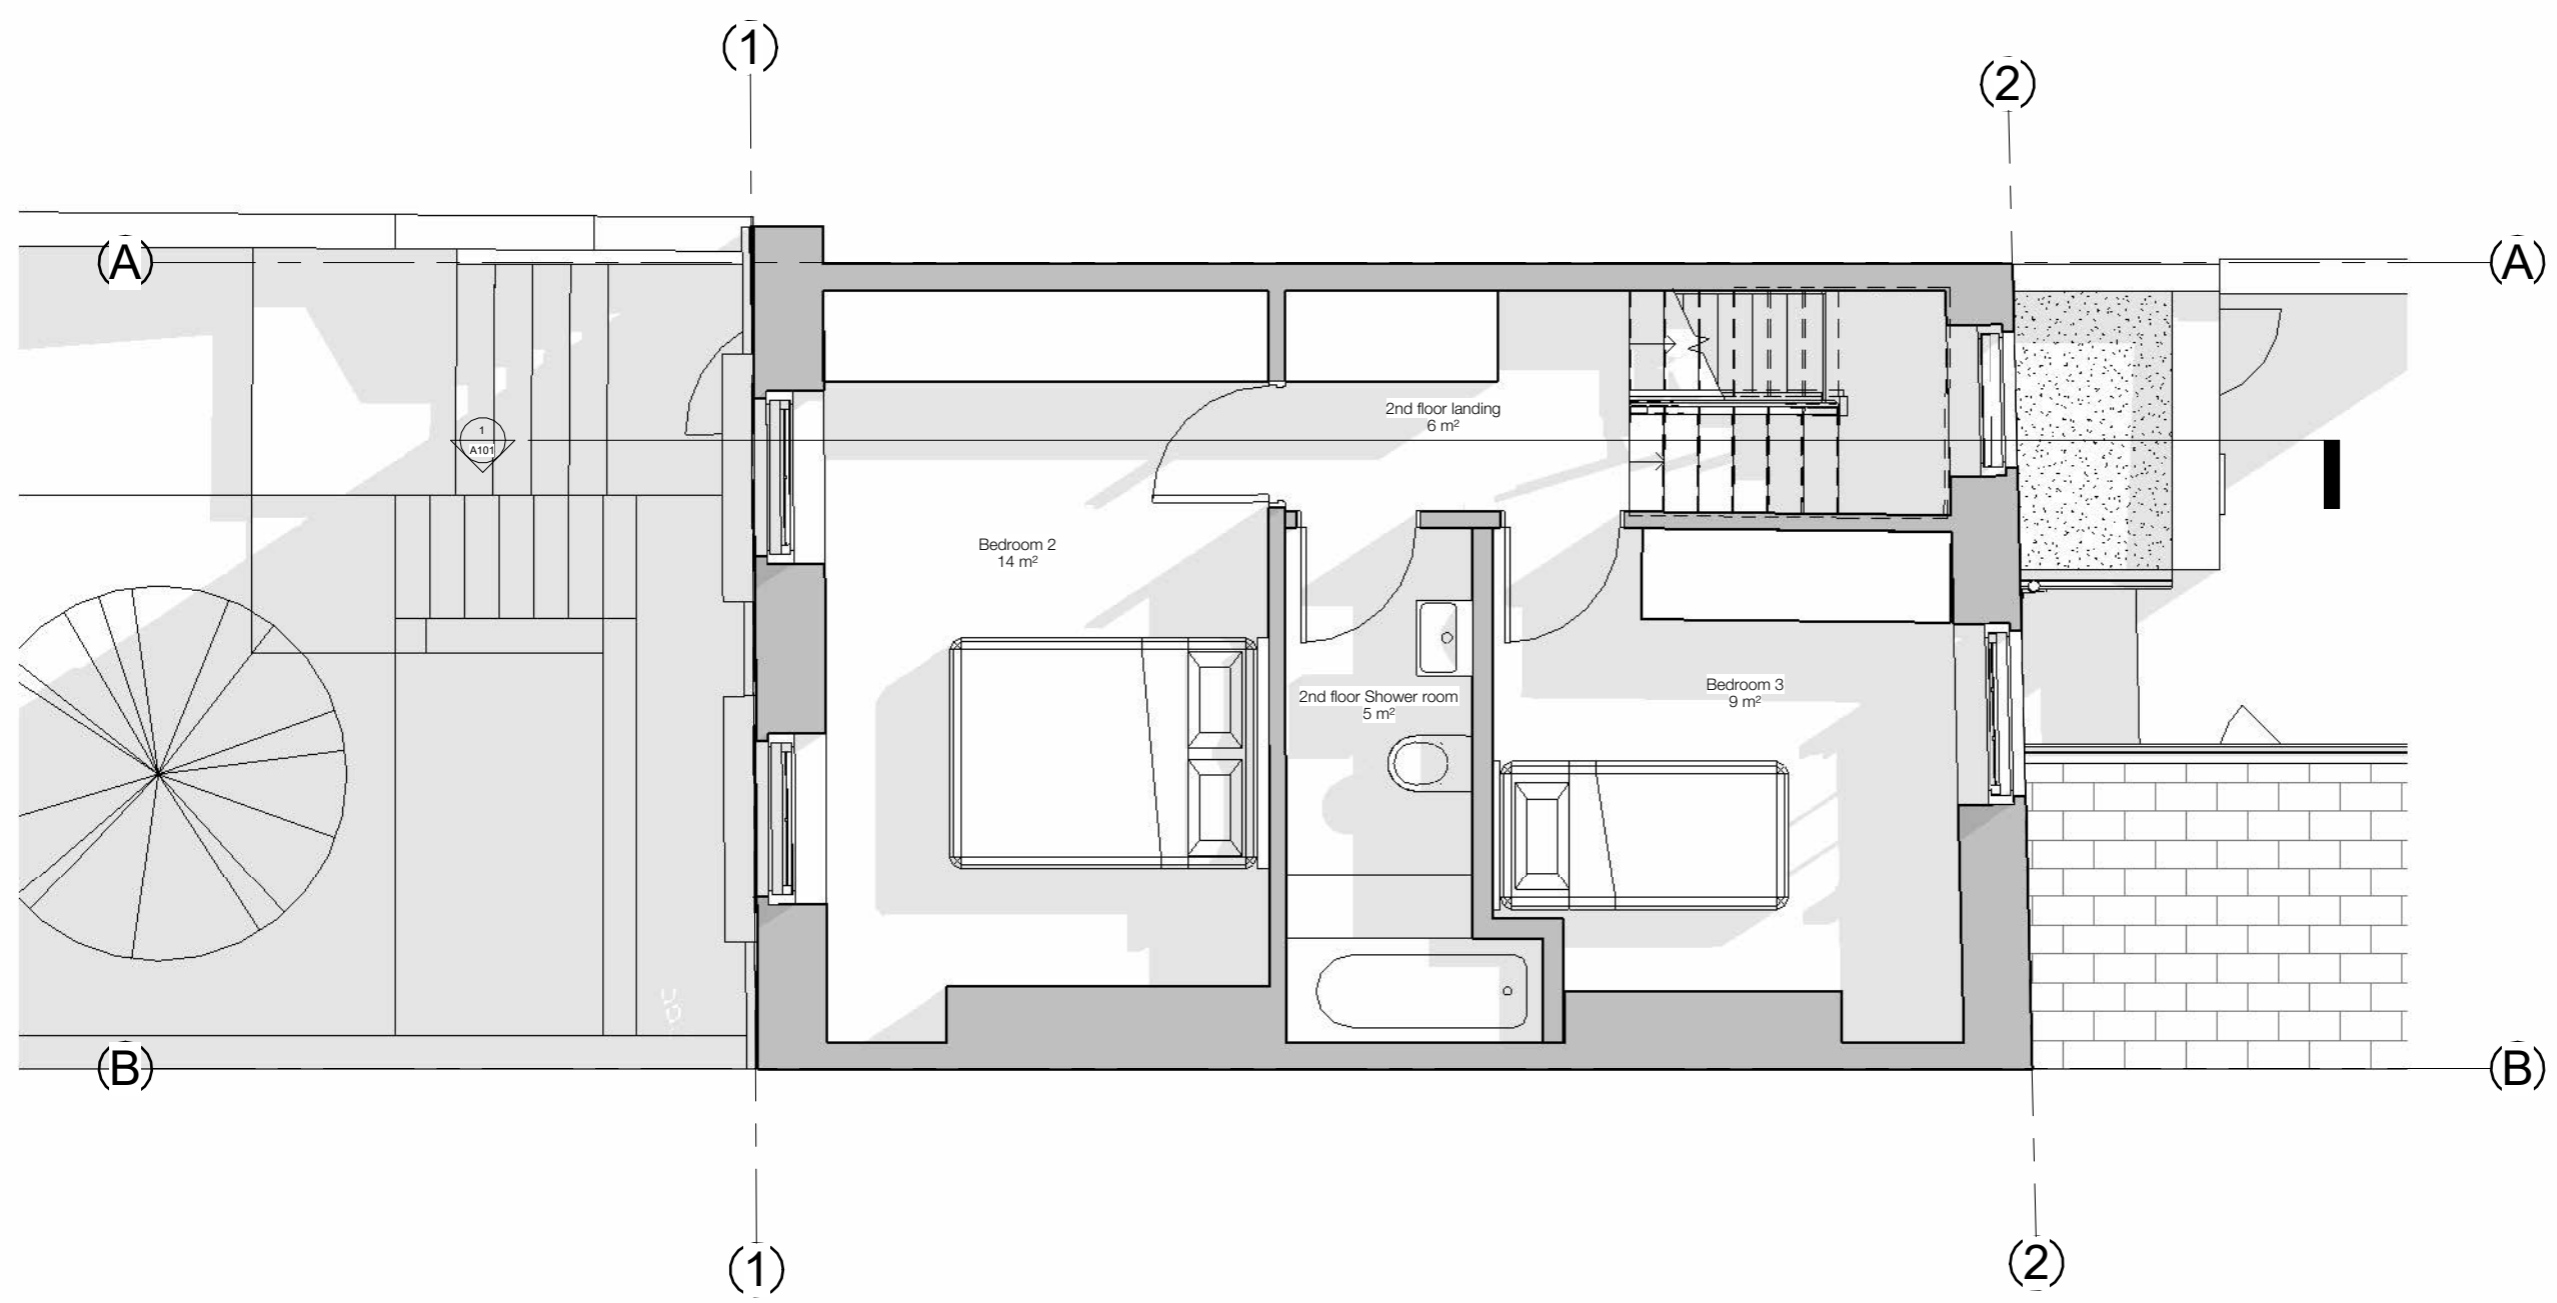

1 02 Second Floor - Proposed 1.50
1:50

FELIXDB

12 Chichester Road
London NW6 5QN
t. 07966264656
felix@felixdb.co.uk

TITLE
SECOND FLR PROPOSED 1-50

PROJECT
118 Torriano Avenue NW5 2RY

CLIENT Hamed & Fleur

F.P 31/08/2023 13:24:18


PROJECT NUMBER 118T-

SCALE (@ A3) 1:50

DRAWING NUMBER REV

FDB-118T- A204	
----------------	--

No.	Description	Date

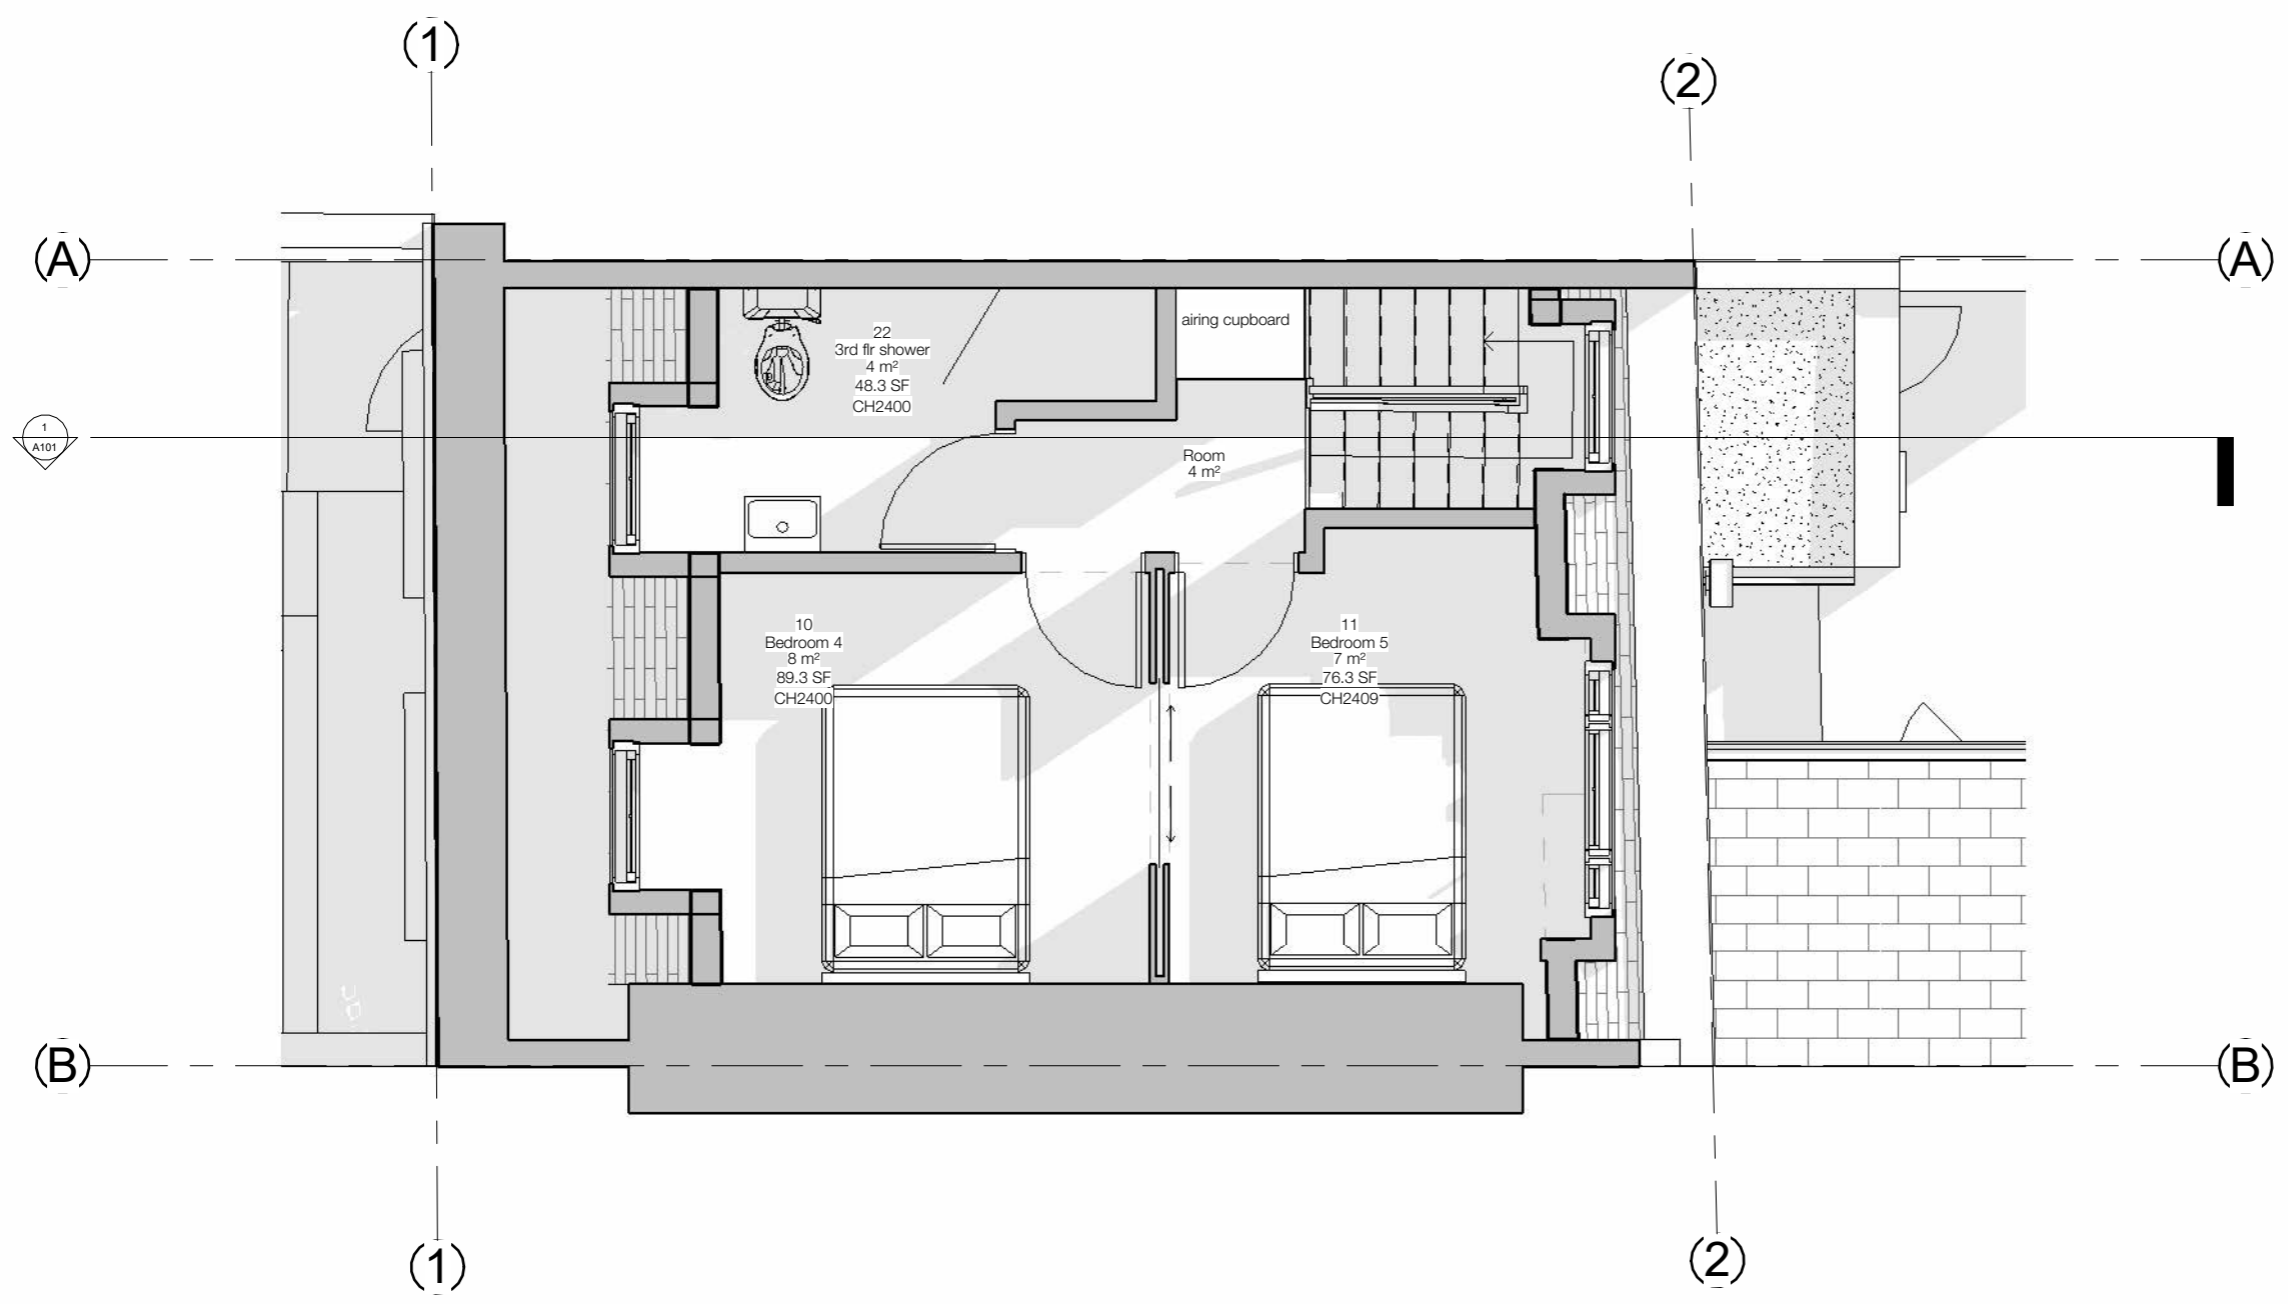

1 03 Third Floor - Proposed 1.50
1 : 50

FELIXDB

12 Chichester Road
London NW6 5QN
t. 07966264656
felix@felixdb.co.uk

TITLE
THIRD FLR PROPOSED 1-50

PROJECT
118 Torriano Avenue NW5 2RY

CLIENT Hamed & Fleur

F.P 31/08/2023 13:24:19


PROJECT NUMBER 118T-

SCALE (@ A3) 1 : 50

DRAWING NUMBER REV

FDB-118T- A205	
----------------	--

No.	Description	Date

 


(1)

(2)

(1)

(2)

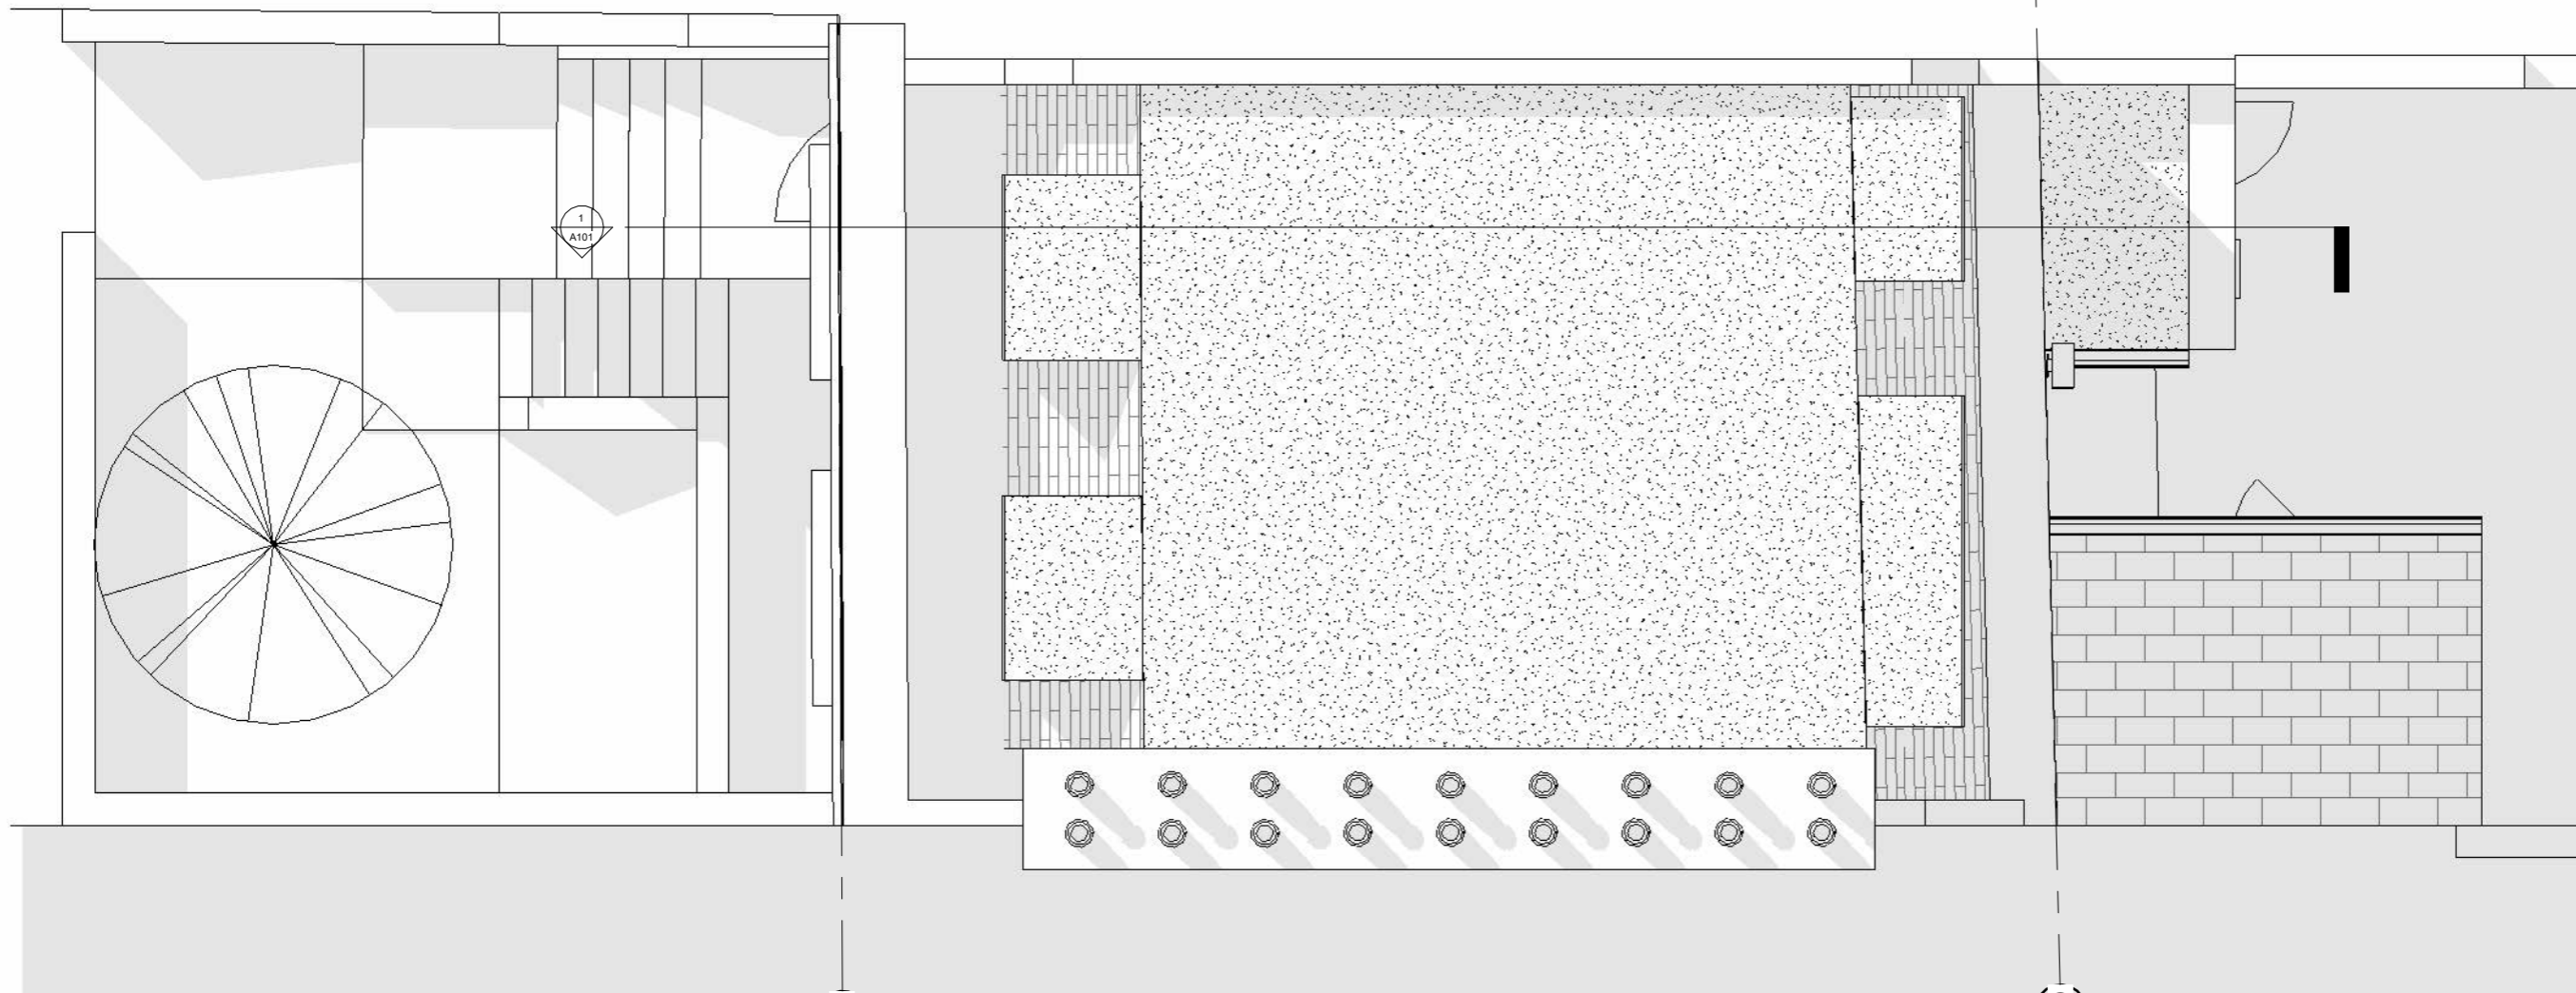

1 04 Roof Plan - Proposed 1.50
1 : 50

FELIXDB

12 Chichester Road
London NW6 5QN

t. 07966264656

felix@felixdb.co.uk

TITLE
ROOF PROPOSED - 1-50

PROJECT
118 Torriano Avenue NW5 2RY

CLIENT Hamed & Fleur

F.P 31/08/2023 13:24:20

PROJECT NUMBER 118T-


SCALE (@ A3) 1 : 50

DRAWING NUMBER REV

FDB-118T- A206	
----------------	--



No.	Description	Date

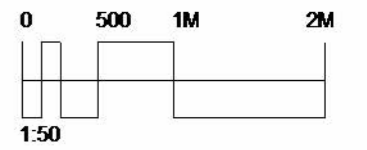

FELIXDB

12 Chichester Road
London NW6 5QN

t. 07966264656

felix@felixdb.co.uk

TITLE
FRONT ELEVATION PROPOSED

PROJECT
118 Torriano Avenue NW5 2RY

CLIENT Hamed & Fleur

F.P 31/08/2023 13:24:21


PROJECT NUMBER 118T-

SCALE (@ A3) 1 : 50

DRAWING NUMBER REV


FDB-118T- A303

1 Front Elevation - Proposed
1 : 50

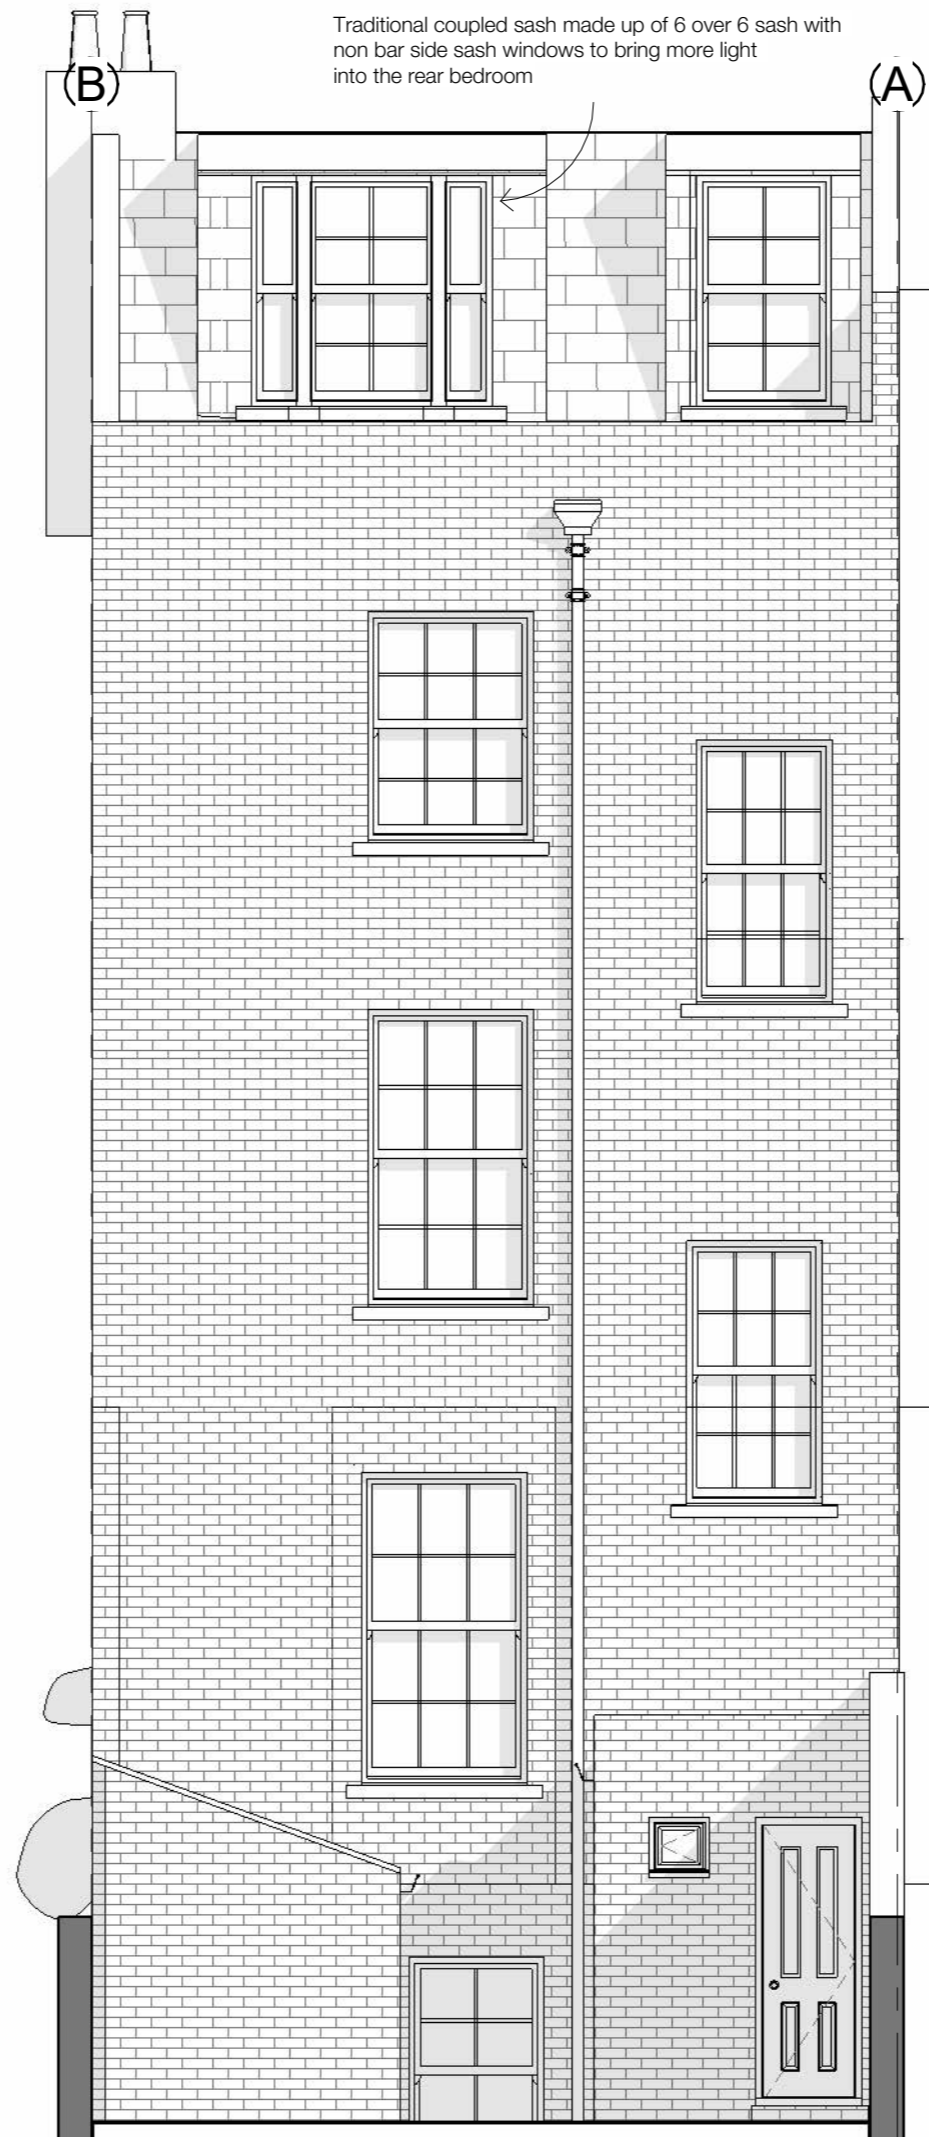

Traditional coupled sash made up of 6 over 6 sash with non bar side sash windows to bring more light into the rear bedroom

No.	Description	Date

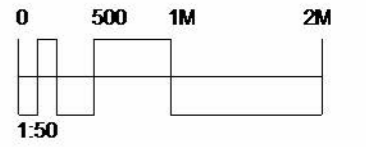

FELIXDB

12 Chichester Road
London NW6 5QN

t. 07966264656

felix@felixdb.co.uk

TITLE
REAR ELEVATION PROPOSED

PROJECT
118 Torriano Avenue NW5 2RY

CLIENT Hamed & Fleur

F.P 31/08/2023 13:24:23

PROJECT NUMBER 118T-



SCALE (@ A3) 1 : 50

DRAWING NUMBER REV

FDB-118T- A304

2 Rear Elevation - Proposed 1.50
1 : 50

No.	Description	Date

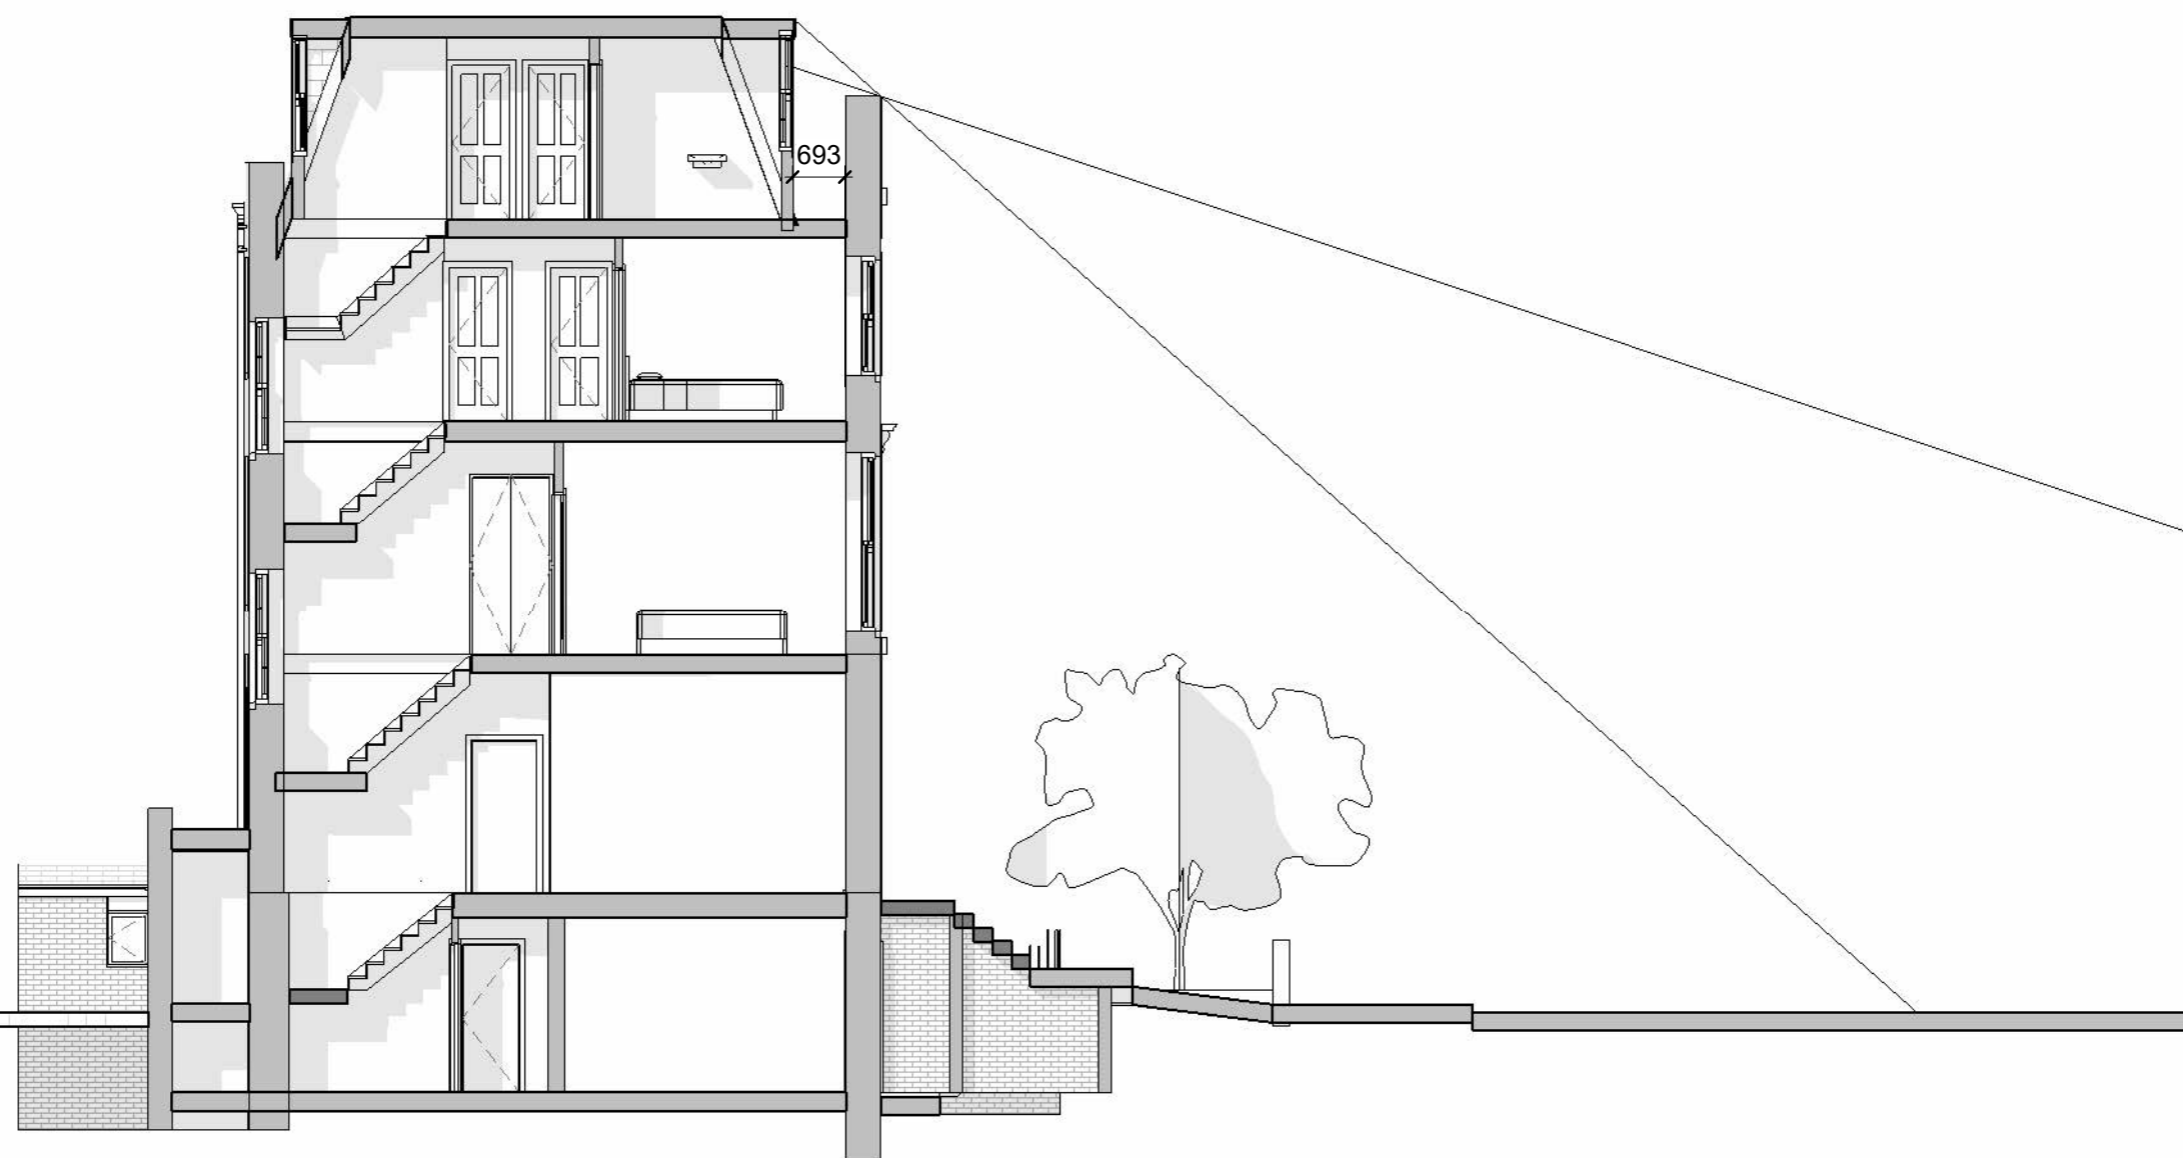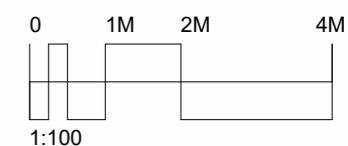

1 Section A - Proposed
1 : 100

FELIXDB

12 Chichester Road
London NW6 5QN

t. 07966264656

felix@felixdb.co.uk

TITLE
PROPOSED SECTIONS

PROJECT
118 Torriano Avenue NW5 2RY

CLIENT Hamed & Fleur

F.P 31/08/2023 13:24:24


PROJECT NUMBER 118T-

SCALE (@ A3) 1 : 100

DRAWING NUMBER REV

FDB-118T- A402

No.	Description	Date

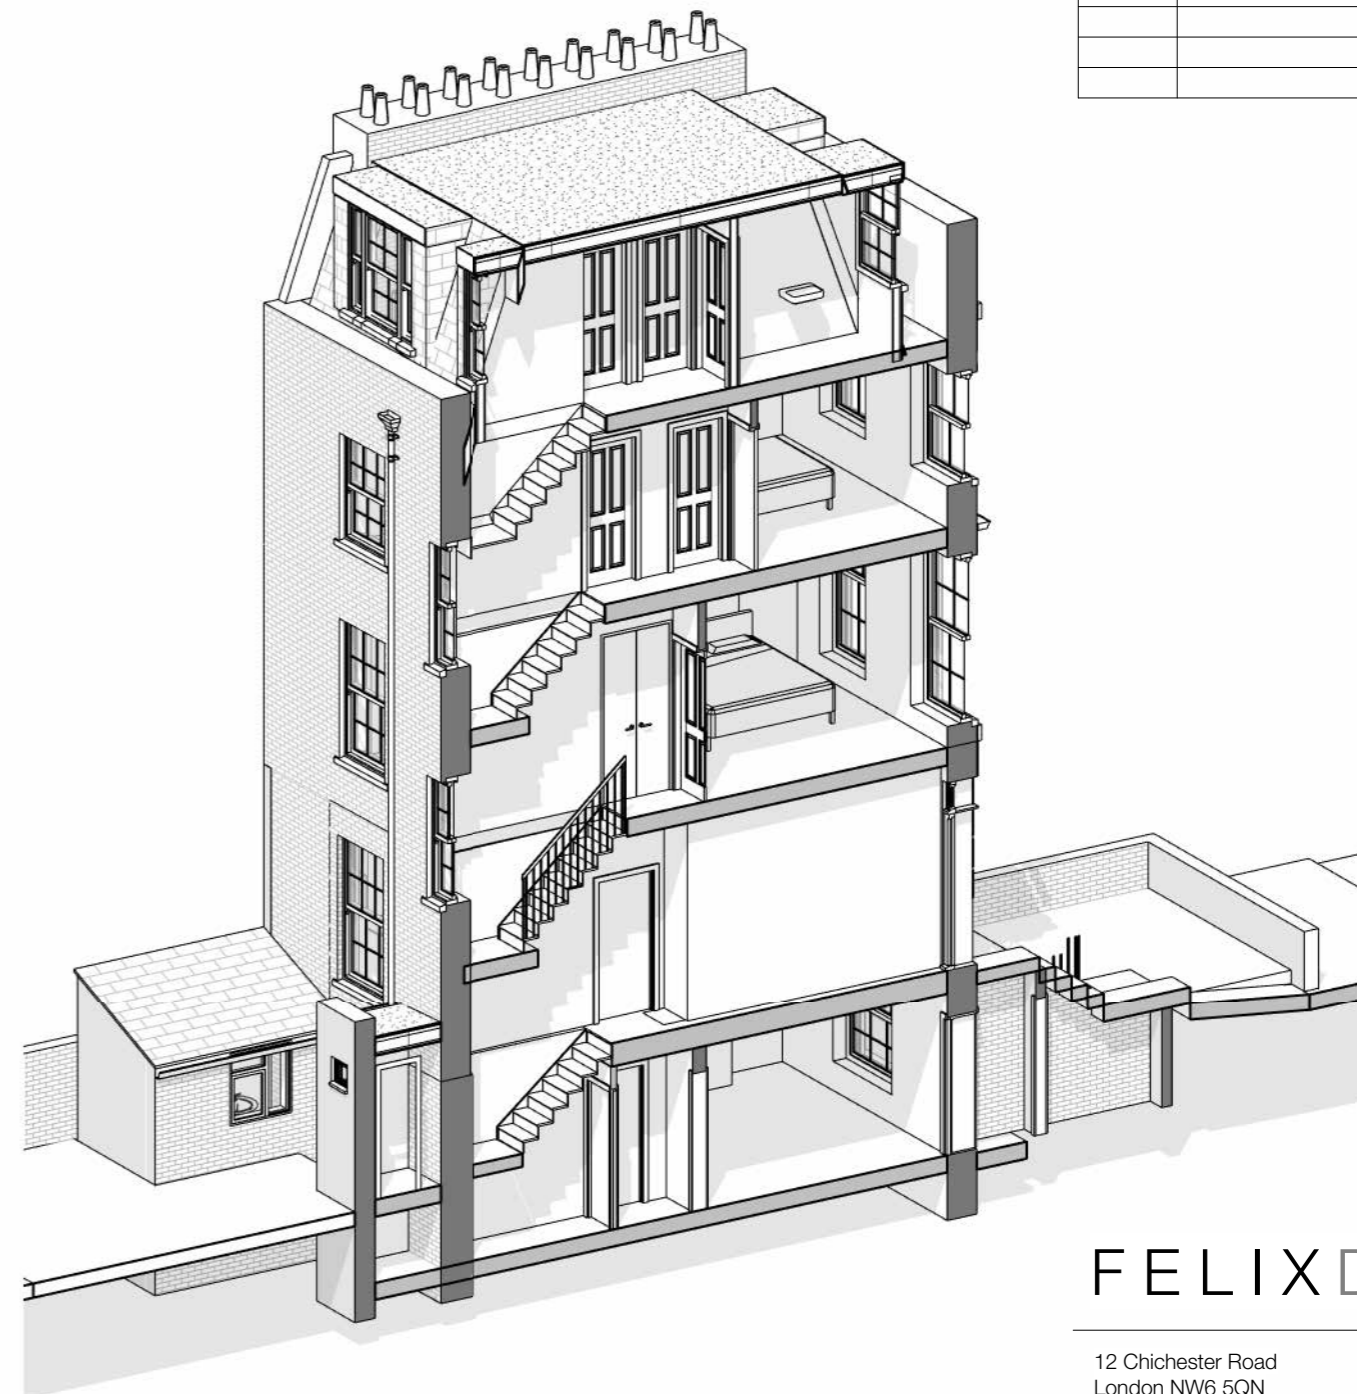

3 3D PROPOSED CUT OUT

1 3D FRONT PROPOSED perspective

2 3D REAR PROPOSED perspective

FELIXDB

12 Chichester Road
 London NW6 5QN
 t. 07966264656
 felix@felixdb.co.uk

TITLE
 PROPOSED Perspective views

PROJECT
 118 Torriano Avenue NW5 2RY

CLIENT Hamed & Fleur

F.P 31/08/2023 13:24:27

PROJECT NUMBER 118T-

SCALE (@ A3)

DRAWING NUMBER REV

FDB-118T- A503	
----------------	--