


**USE OF DRAWINGS**

DO NOT SCALE FROM THIS DRAWING. USE WRITTEN DIMENSIONS AND CHECK ON SITE. THIS DRAWING IS BASED ON SITE INFORMATION SUPPLIED BY THIRD PARTIES AND ACCURACY OF EXISTING FEATURES IS NOT GUARANTEED. ANY ERROR, OMISSION OR DISCREPANCY NOTED ON OR BETWEEN DRAWINGS AND OTHER DOCUMENTS MUST BE REPORTED IN WRITING IMMEDIATELY. ALL MECHANICAL, ELECTRICAL AND STRUCTURAL LAYOUTS / COMPONENTS ARE INDICATIVE AND MUST BE DESIGNED AND CHECKED BY SPECIALISTS. DO NOT START WORK BEFORE CONFIRMING THAT ALL NECESSARY STATUTORY AND OTHER CONSENTS HAVE BEEN OBTAINED. THIS DRAWING IS COPYRIGHT AND MUST NOT BE DISTRIBUTED WITHOUT PERMISSION. ELECTRONIC CAD FILES MUST NOT BE ALTERED OR COPIED.

**REVISIONS**

REV	DATE	DESCRIPTION	CHECKED
-	15.03.2023	FOR INTERNAL REVIEW	JC CP
A	24.03.2023	FOR INTERNAL REVIEW	JC CP
A	17.04.2023	FOR INTERNAL REVIEW	JC CP
A	18.04.2023	ISSUED FOR PLANNING APPLICATION	JC CP

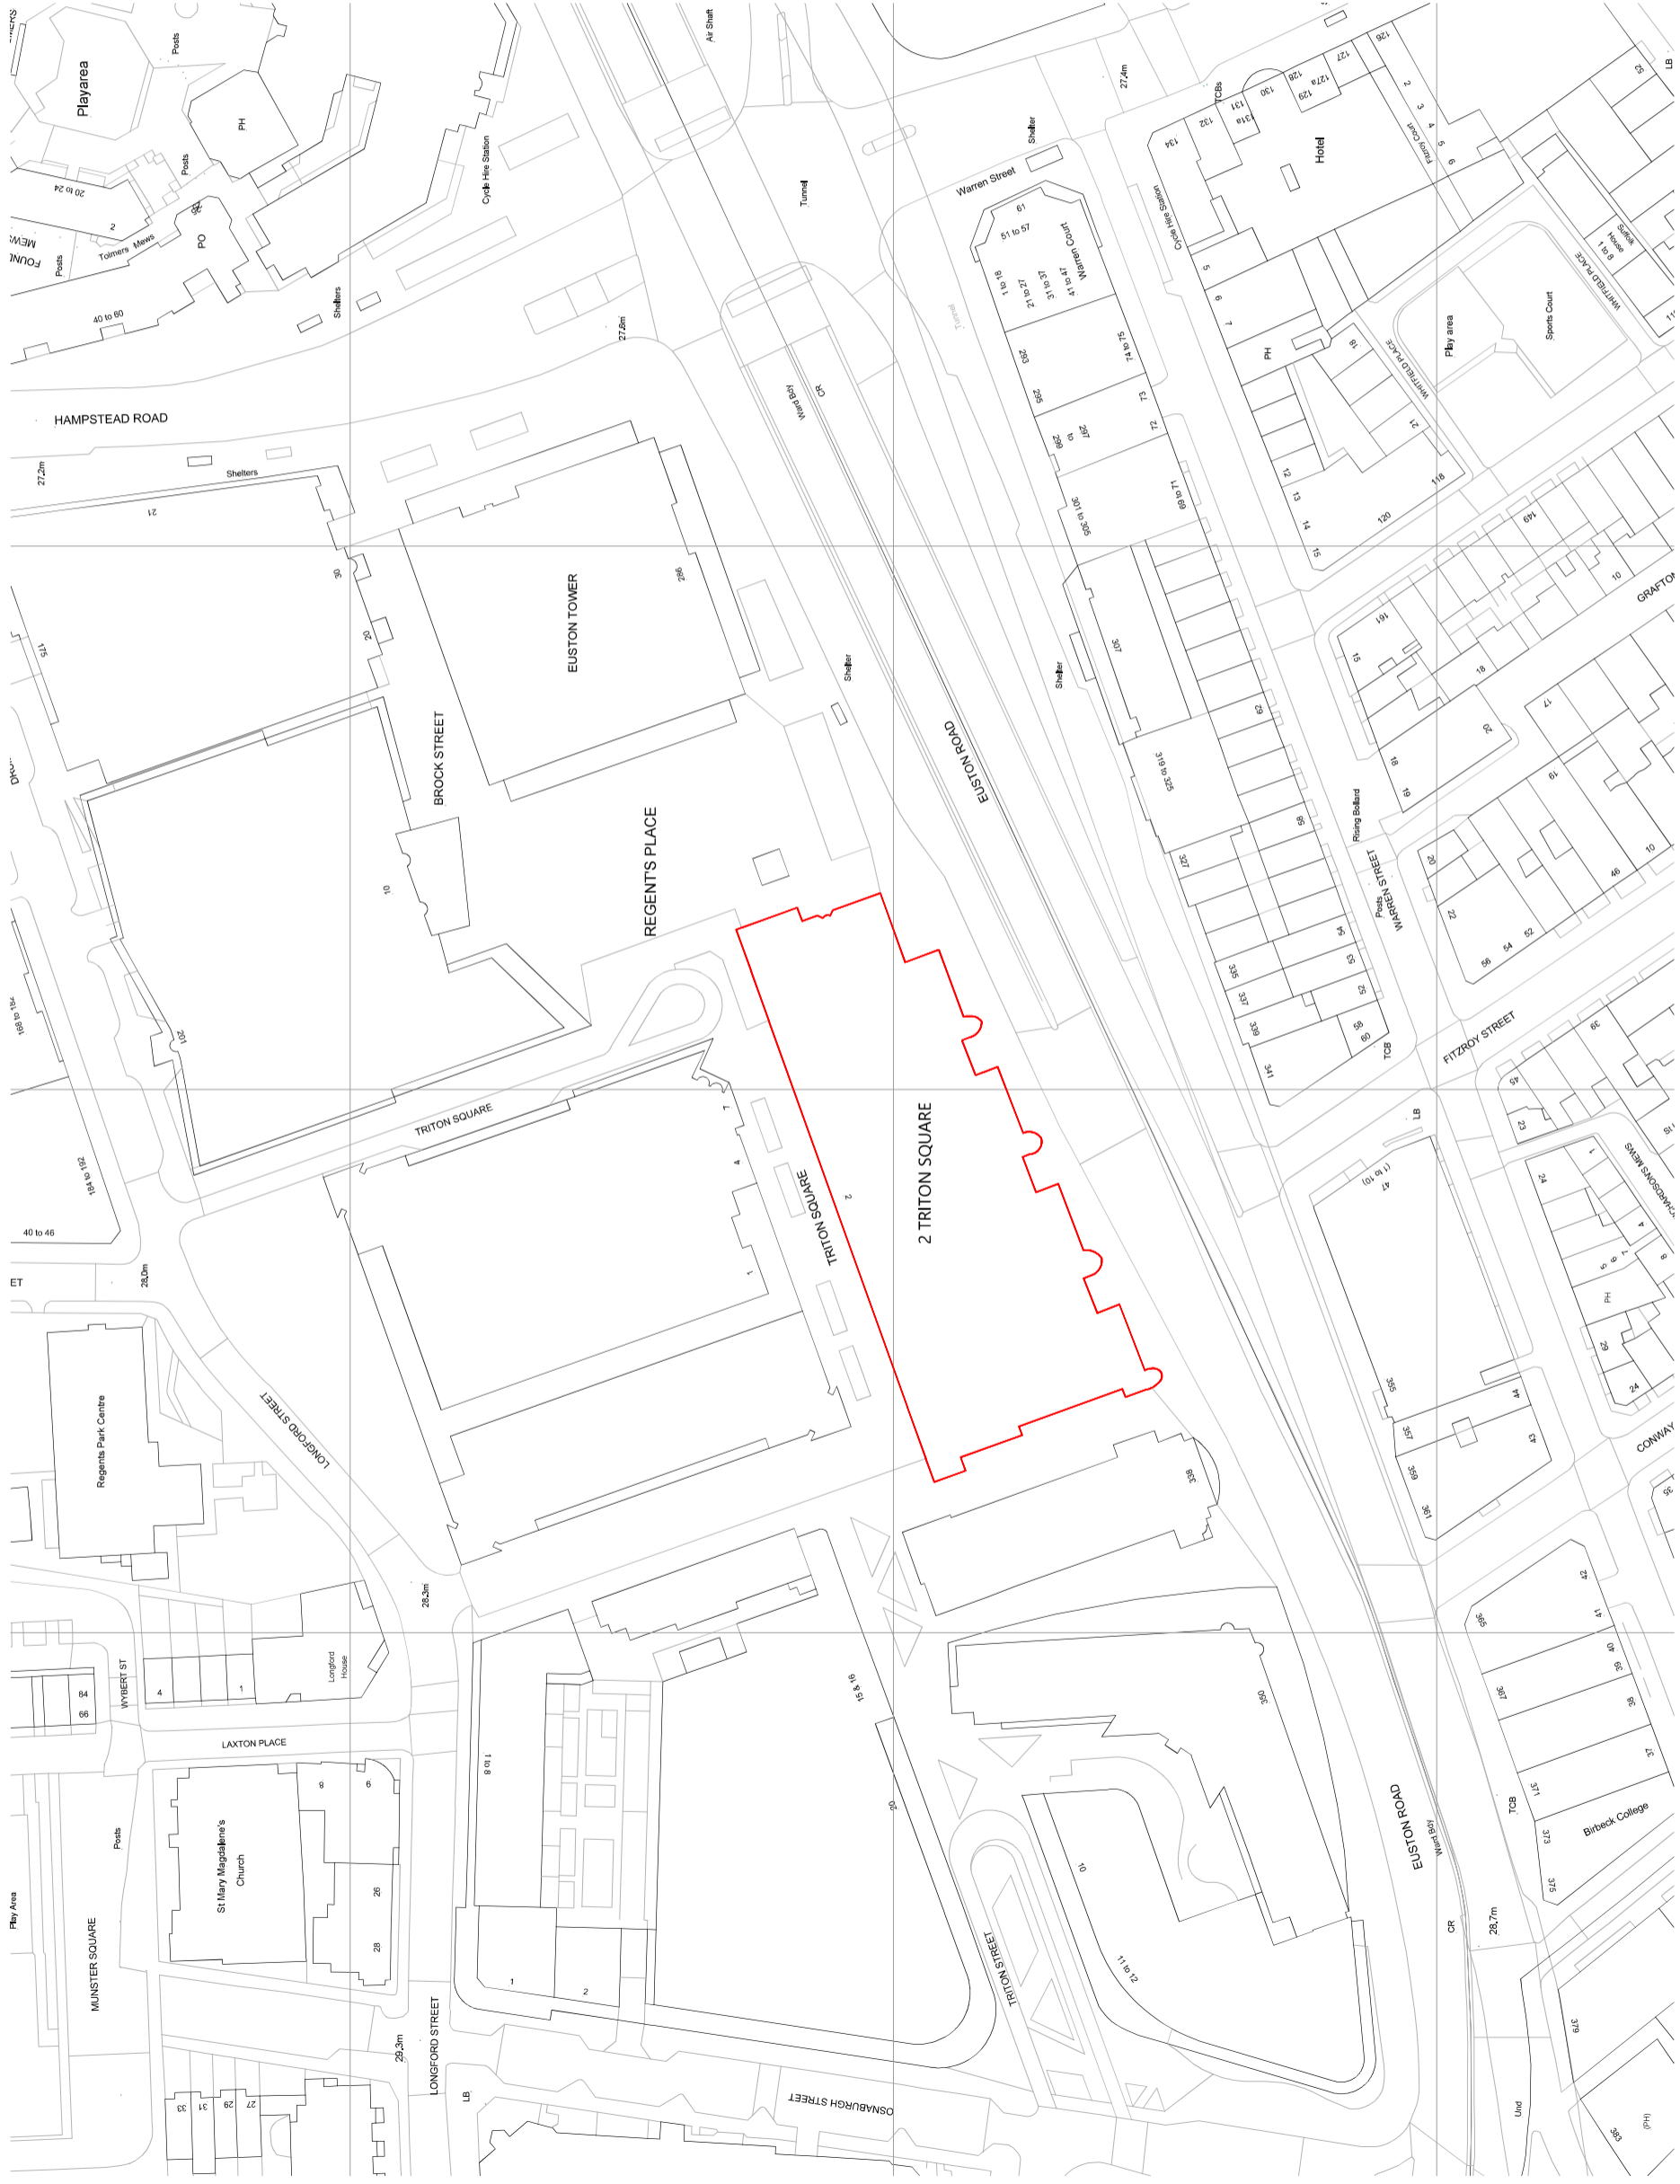

PLANNING



client  
**SANTANDER UK**

project  
**SANTANDER UK  
2 TRITON SQUARE  
REFURBISHMENT**

drawing title  
**SITE LOCATION PLAN**

sheet size  
**A3**

scale  
**1:1250 @ A3**

status  
**PLANNING**


drawing no.  
**1981a-A-P000-01**


revision  
**A**


SCALE 1:1250  
**SITE LOCATION PLAN**

**LOM architecture and design**  
The Glass House 5 Sclater Street London E1 6JY UK  
Phone +44(0)20 8444 2999 Email mail@lom-fdp.com  
Web www.lom-architecture.com

©Crown Copyright and database rights 2023 OS Licence no. AC0000849896

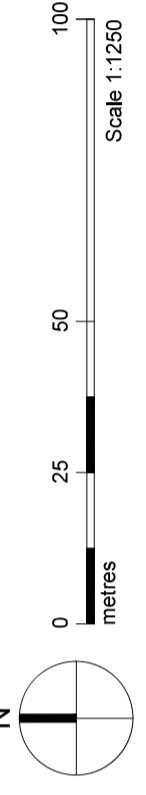

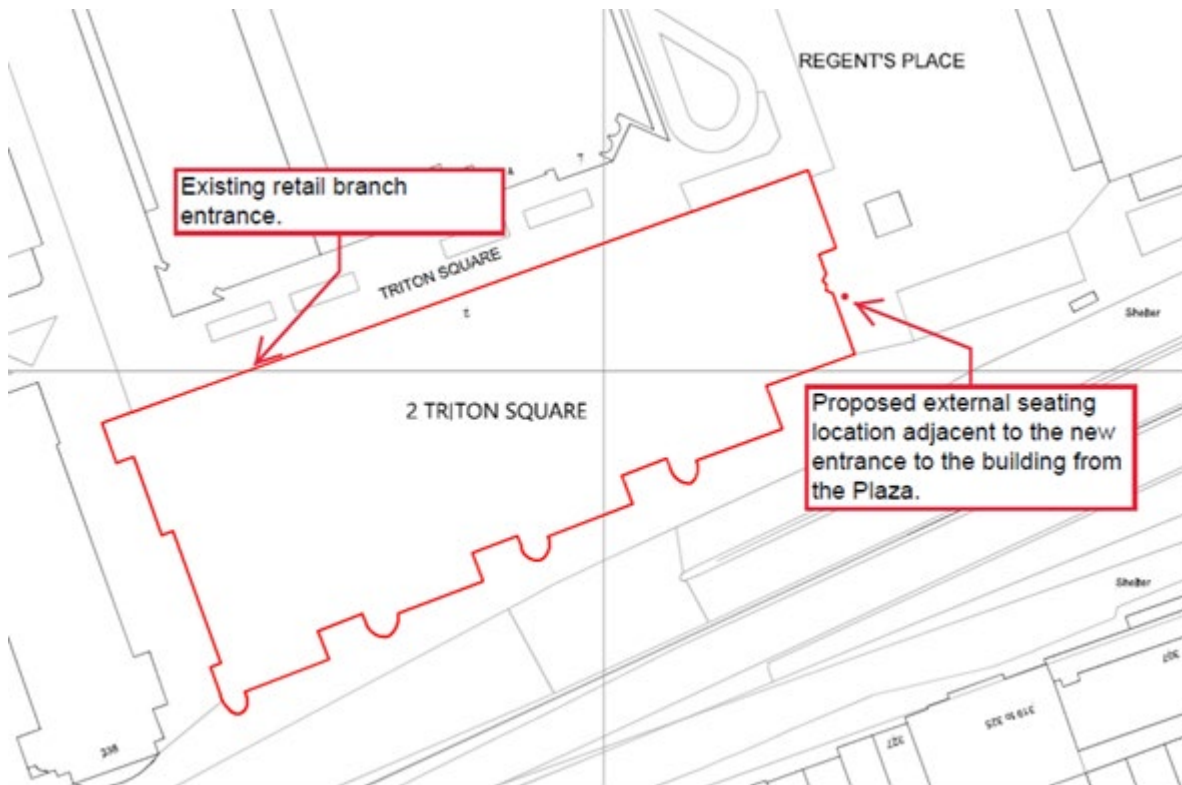

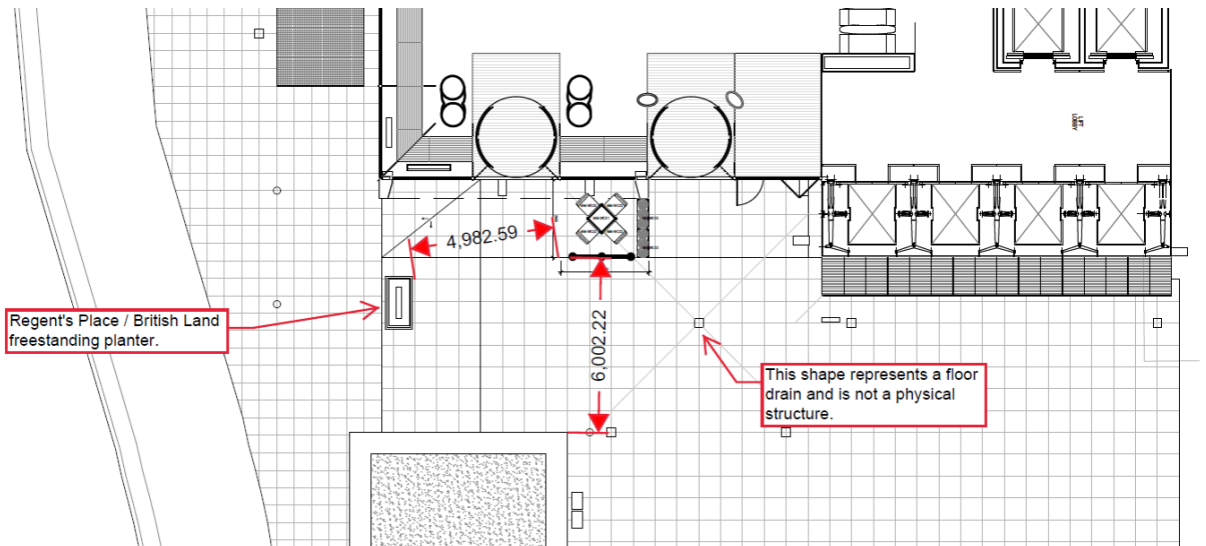

SCALE 1:200  
KEY - GROUND FLOOR PLAN