




Rev	Notes	Date
-	Planning submission (new lift)	10.03.23
A	lift over run shown (in background)	18.08.23

- all dimensions are to be checked on site and any discrepancies reported to the architect
- architect to be informed of any additional information required
- do not scale this drawing

PLANNING



WORKS 16 upper montagu street london w1h 2an 020 7224 8750 www.worksarchitecture.com				
Project: cleveland court				
Title: Cleveland Street (west) elevation – PROPOSED				
Date: 18.08.23	Drawn: dh	Scale: 1:100@a3 1:50@a1	Drawing Number: e-100	Revision: A

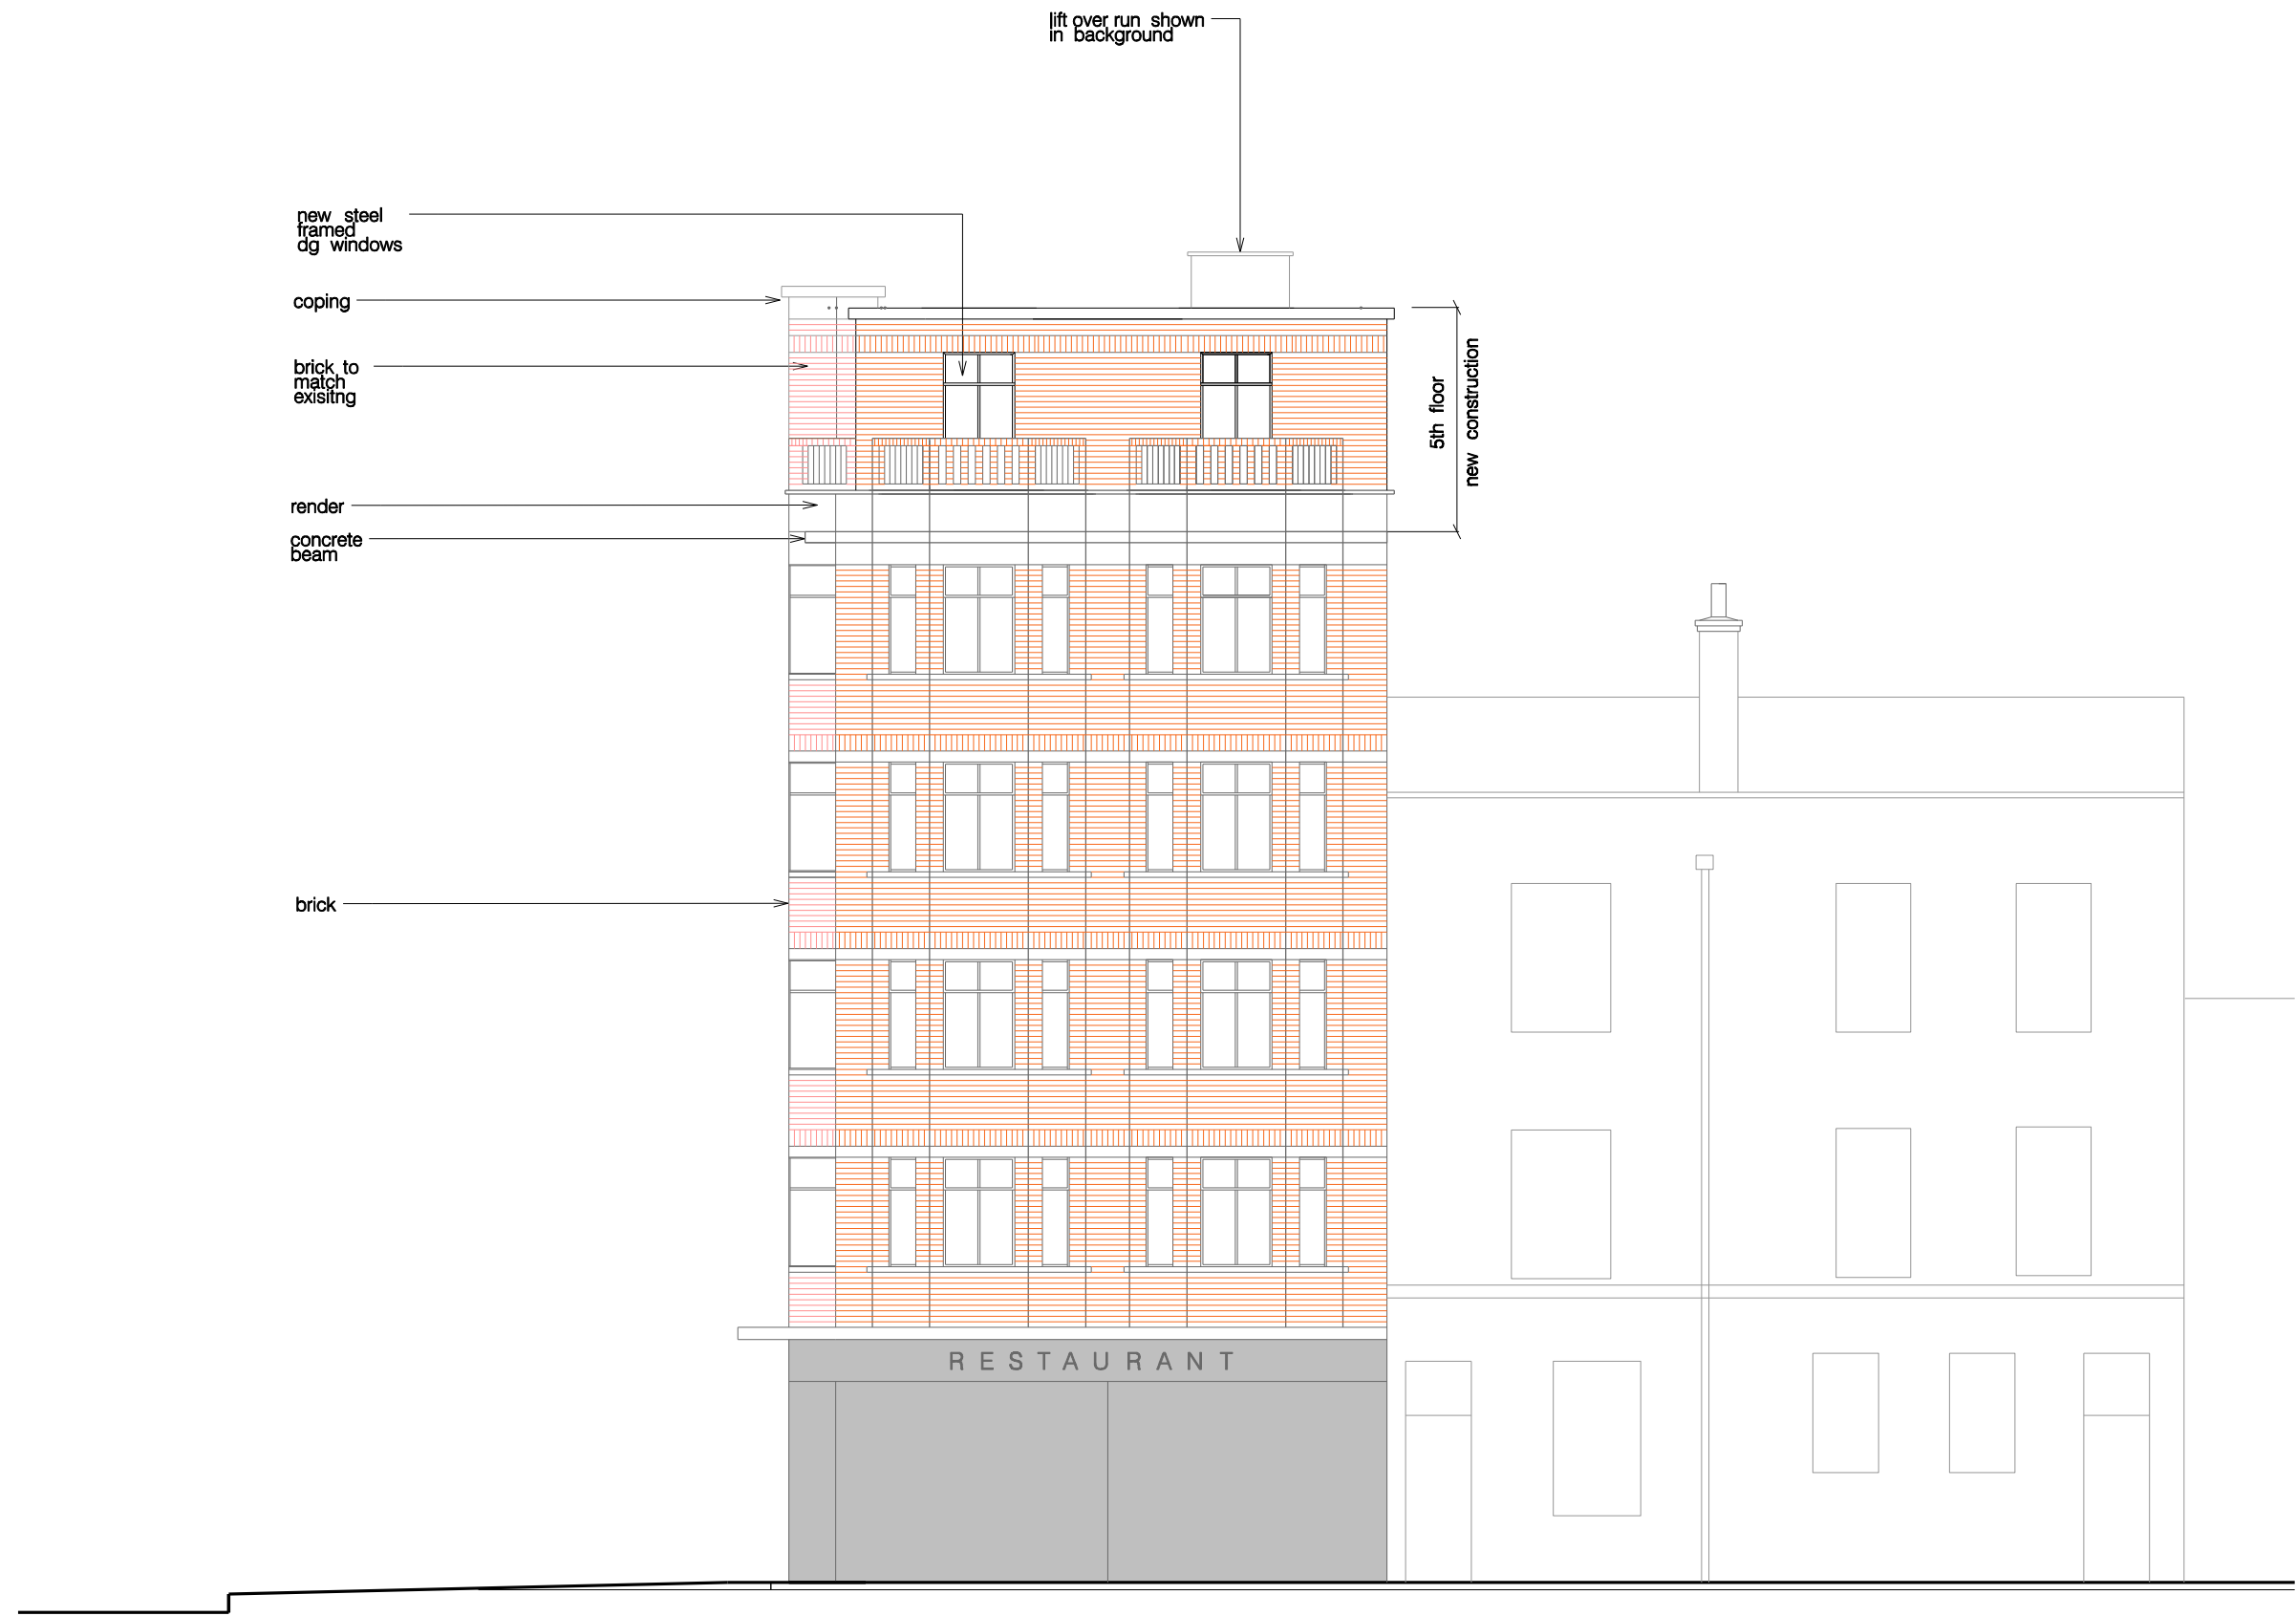

new fifth floor -
no changes to units as approved scheme 2021/3245/P

Rev	Notes	Date
-	Planning submission (new lift)	10.03.23
A	lift over run shown in background	18.08.23

- all dimensions are to be checked on site and any discrepancies reported to the architect
- architect to be informed of any additional information required
- do not scale this drawing

PLANNING



WORKS 16 upper montagu street london w1h 2an 020 7224 8750 www.worksarchitecture.com				
Project: cleveland court				
Title: Grafton Way (south) elevation – PROPOSED				
Date: 18.08.23	Drawn: dh	Scale: 1:100@a3 1:50@a1	Drawing Number: e-101	Revision: A



new fifth floor -
no changes to units as approved scheme 2021/3245/P

Rev	Notes	Date
-	Planning submission (new lift)	10.03.23
A	lift over run added	18.08.23

- all dimensions are to be checked on site and any discrepancies reported to the architect
- architect to be informed of any additional information required
- do not scale this drawing
PLANNING



WORKS 16 upper montagu street london w1h 2an 020 7224 8750 www.worksarchitecture.com				
Project: cleveland court				
Title: Fitzroy Mews (north) elevation – PROPOSED				
Date: 18.08.23	Drawn: dh	Scale: 1:100@a3 1:50@a1	Drawing Number: e-102	Revision: A



Rev	Notes	Date
-	Planning submission (new lift)	10.03.23
A	lift over run added	18.08.23

- all dimensions are to be checked on site and any discrepancies reported to the architect
- architect to be informed of any additional information required
- do not scale this drawing

PLANNING



WORKS

16 upper montagu street
london w1h 2an
020 7224 8750
www.worksarchitecture.com

Project:

cleveland court

Title:

Fitzroy Mews (east) elevation – PROPOSED

Date:

18.08.23

Drawn:

dh

Scale:

1:100@a3
1:50@a1

Drawing Number:

e-103


Revision:

A

new fifth floor –
no changes to units as approved scheme 2021/3245/P



Cleveland Street – west elevation

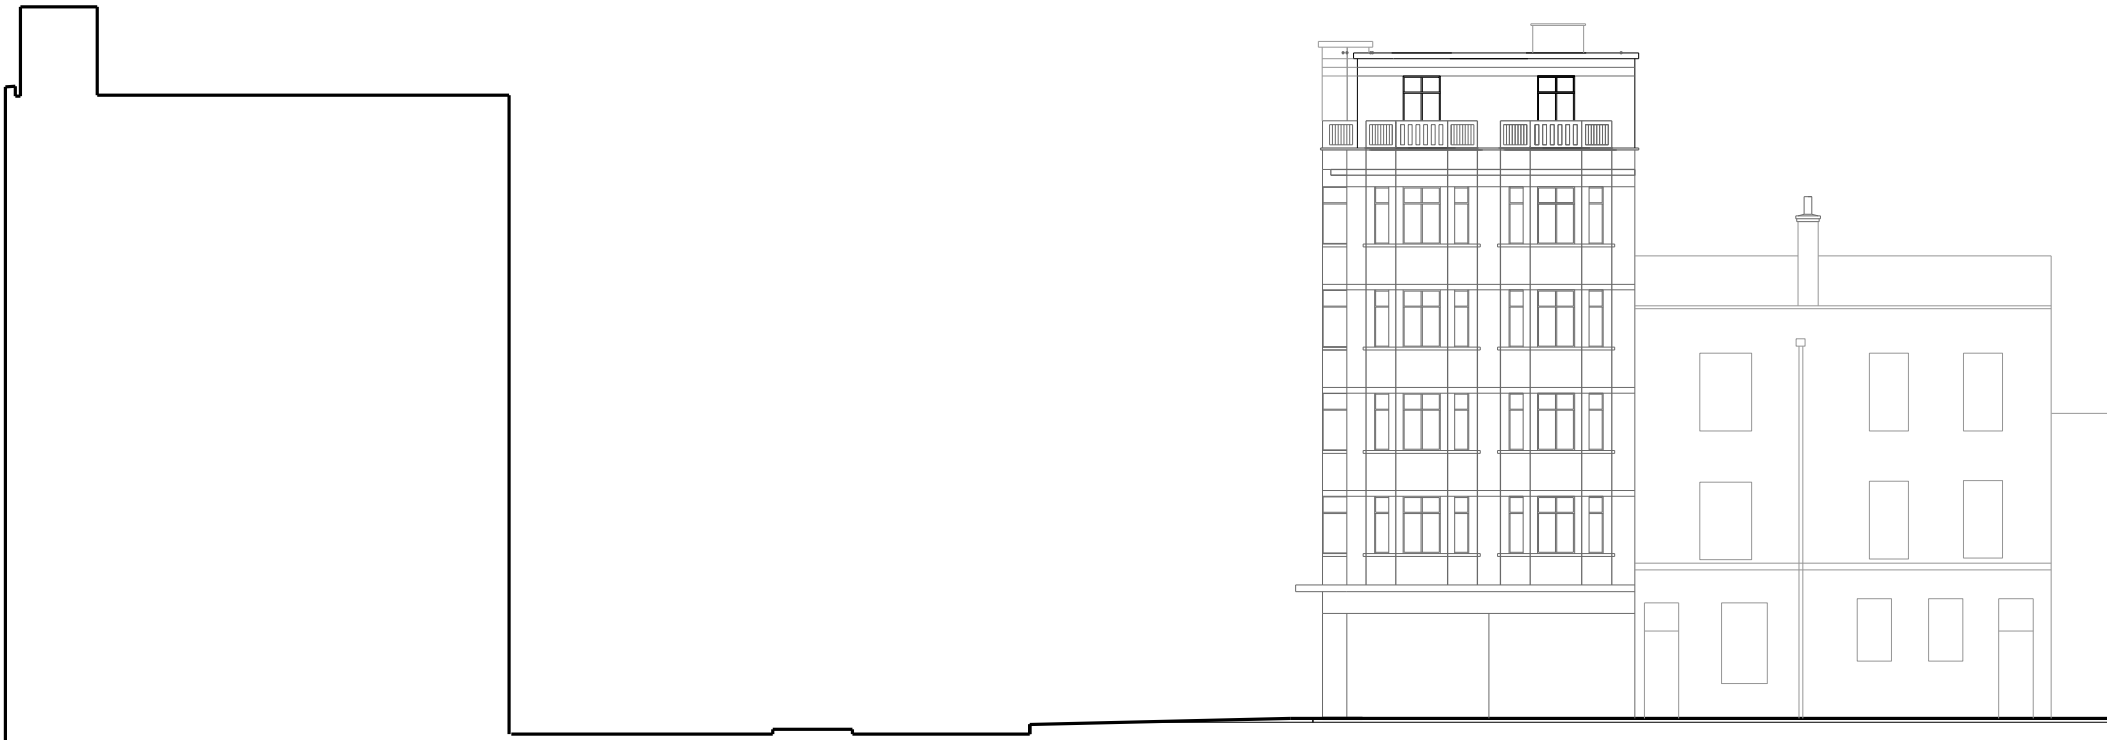

Grafton Way – south elevation

new fifth floor –
no changes to units as approved scheme 2021/3245/P

Rev	Notes	Date
-	Planning submission (new lift)	10.03.23
A	lift over run in background added	18.08.23

- all dimensions are to be checked on site and any discrepancies reported to the architect
- architect to be informed of any additional information required
- do not scale this drawing

PLANNING



WORKS

16 upper montagu street
london w1h 2an
020 7224 8750
www.worksarchitecture.com

Project:

cleveland court

Title:

elevation (west + south) – proposed

Date:

18.08.23

Drawn:

dh

Scale:

1:200@a3
1:100@a1

Drawing Number:


e-200

Revision:

A



Fitzroy Mews – east elevation

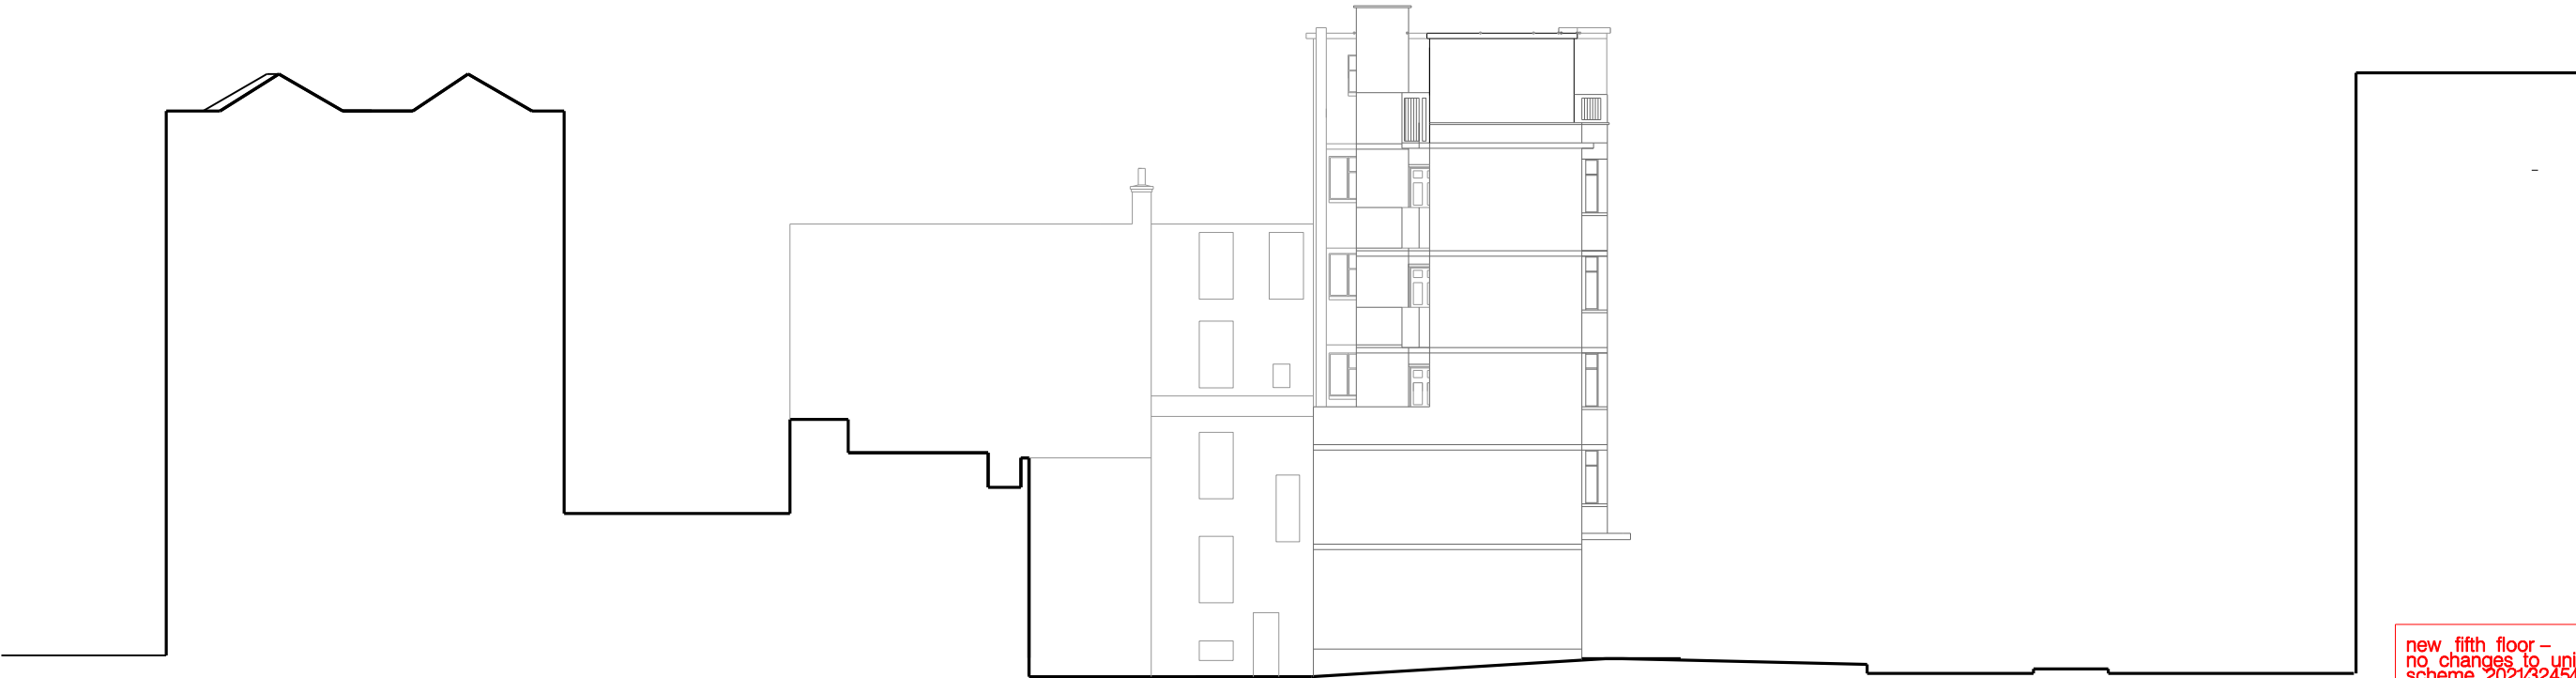

Fitzroy Mews – north elevation

Rev	Notes	Date
-	Planning submission (new lift)	10.03.23
A	lift over run added	18.08.23

- all dimensions are to be checked on site and any discrepancies reported to the architect
- architect to be informed of any additional information required
- do not scale this drawing

PLANNING



WORKS 16 upper montagu street london w1h 2an 020 7224 8750 www.worksarchitecture.com				
Project: cleveland court				
Title: elevations (north and east) – proposed				
Date: 18.08.23	Drawn: dh	Scale: 1:200@a3 1:100@a1	Drawing Number: e-201	Revision: A



new fifth floor -
no changes to units as approved scheme 2021/3245/P

Rev	Notes	Date
-	Planning submission (new lift)	10.03.23
A	lift over run added	18.08.23

- all dimensions are to be checked on site and any discrepancies reported to the architect
- architect to be informed of any additional information required
- do not scale this drawing
PLANNING




WORKS 16 upper montagu street london w1h 2an 020 7224 8750 www.worksarchitecture.com				
Project: cleveland court				
Title: section /elevation AA – PROPOSED				
Date: 18.08.23	Drawn: dh	Scale: 1:100@a3 1:50@a1	Drawing Number: s-100	Revision: A



Rev	Notes	Date
-	Planning submission (new lift)	10.03.23
A	lift over run and pit added.	18.08.23

PLANNING

 

16 upper montagu street
london w1h 2an
020 7224 8750
www.worksarchitecture.com

Project: **cleveland court**

Title: **section BB – PROPOSED**

Date: 18.08.23

Drawn:	dh
--------	----

Scale: 1:100@a3
1:50@a1

Drawing Number:	s-101
--------------------	-------

Revision: A
