




Existing and Proposed Rear Elevation 1:100

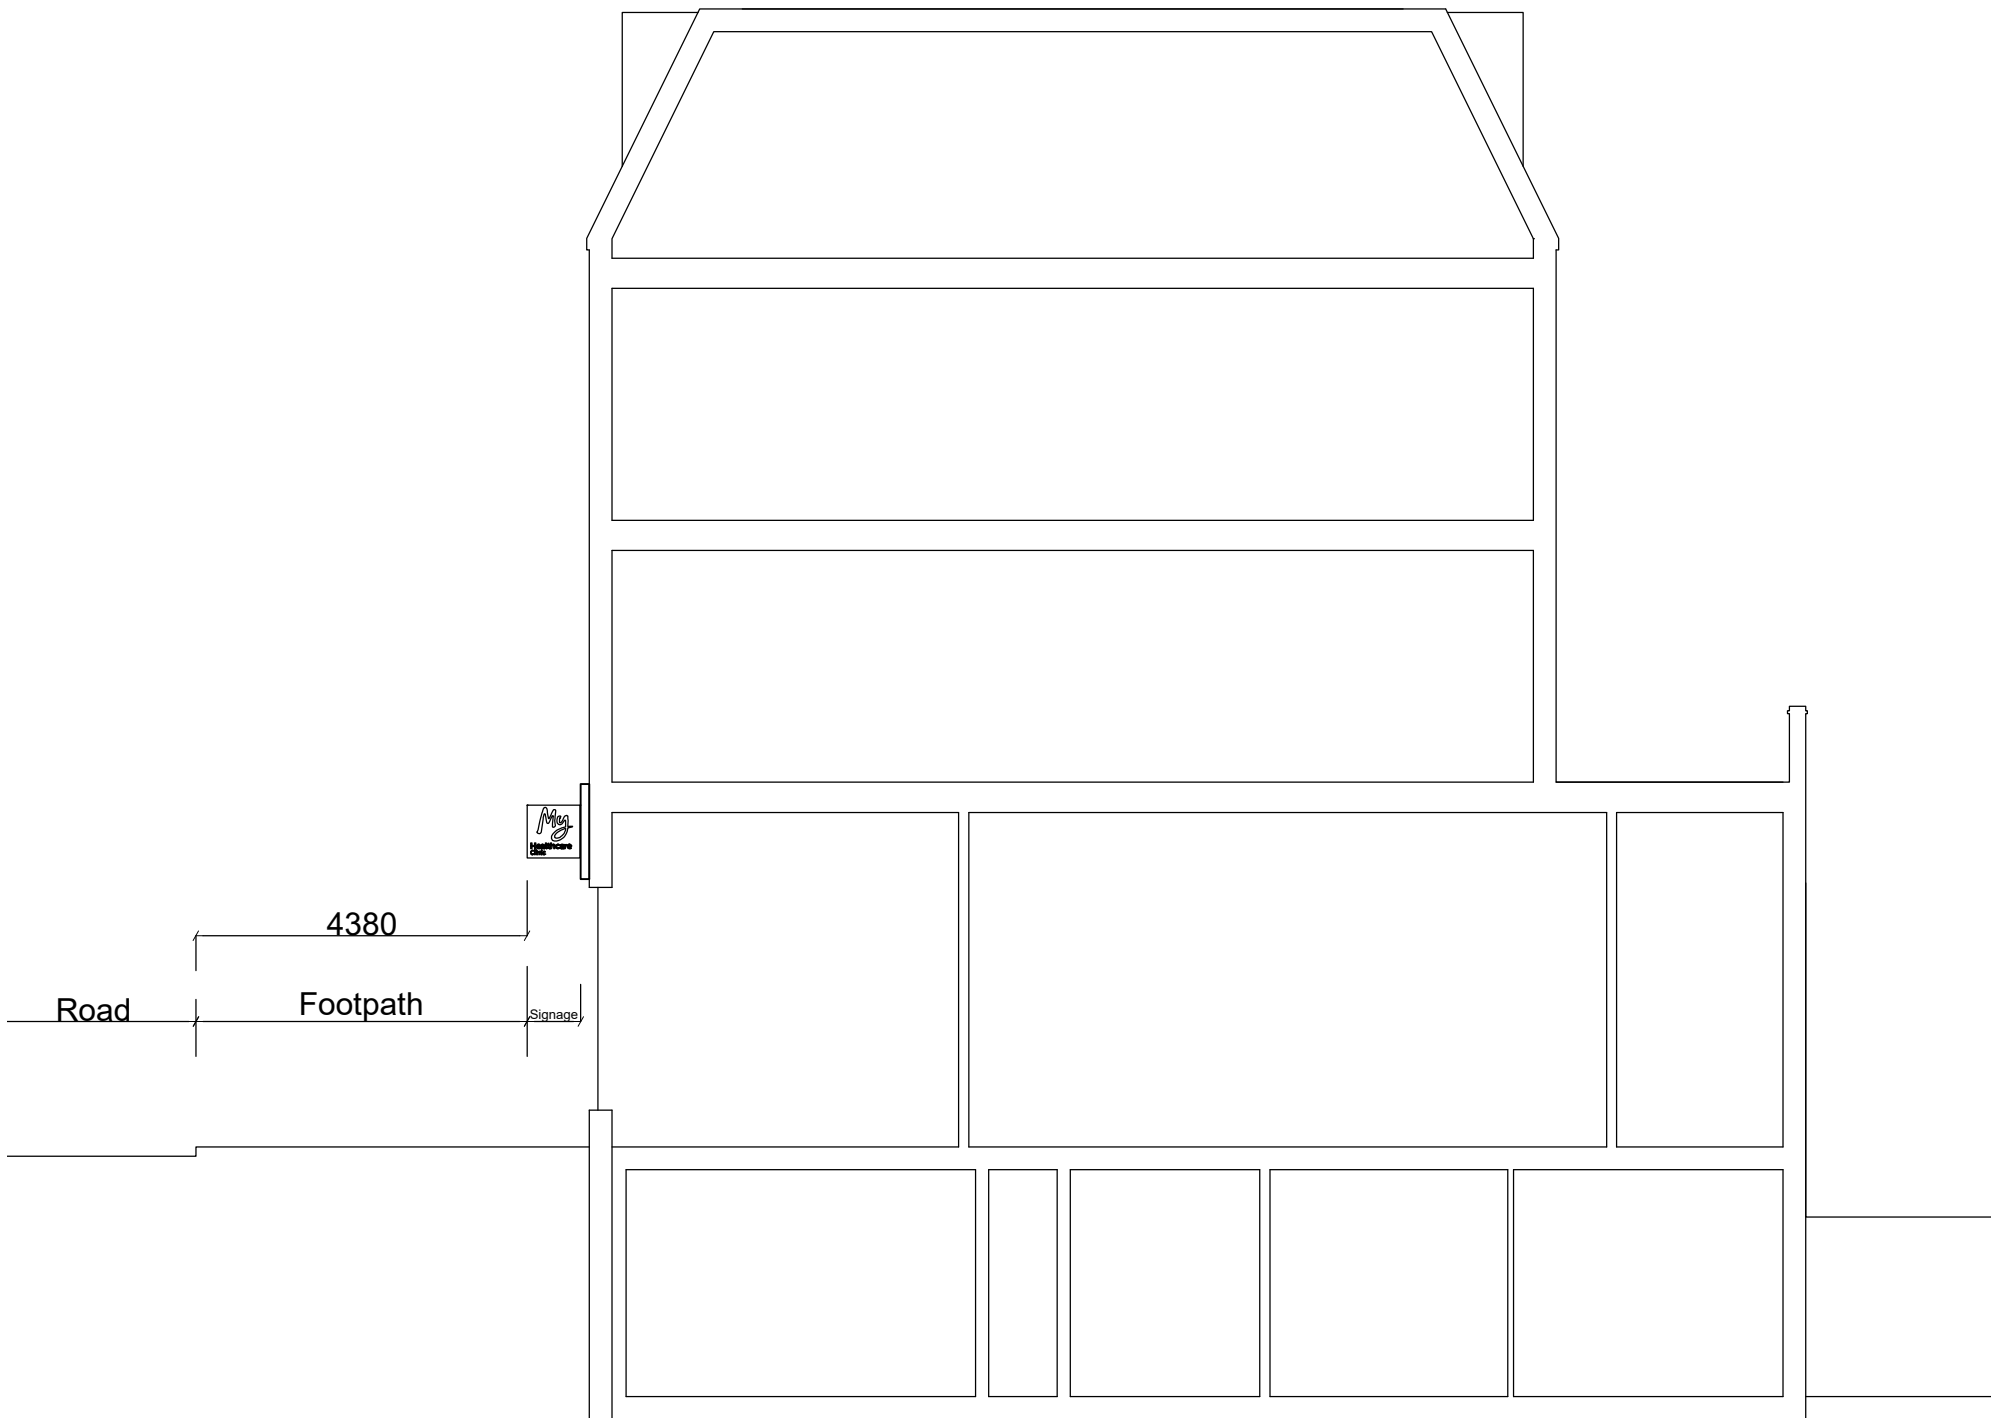

Proposed Section 1:100

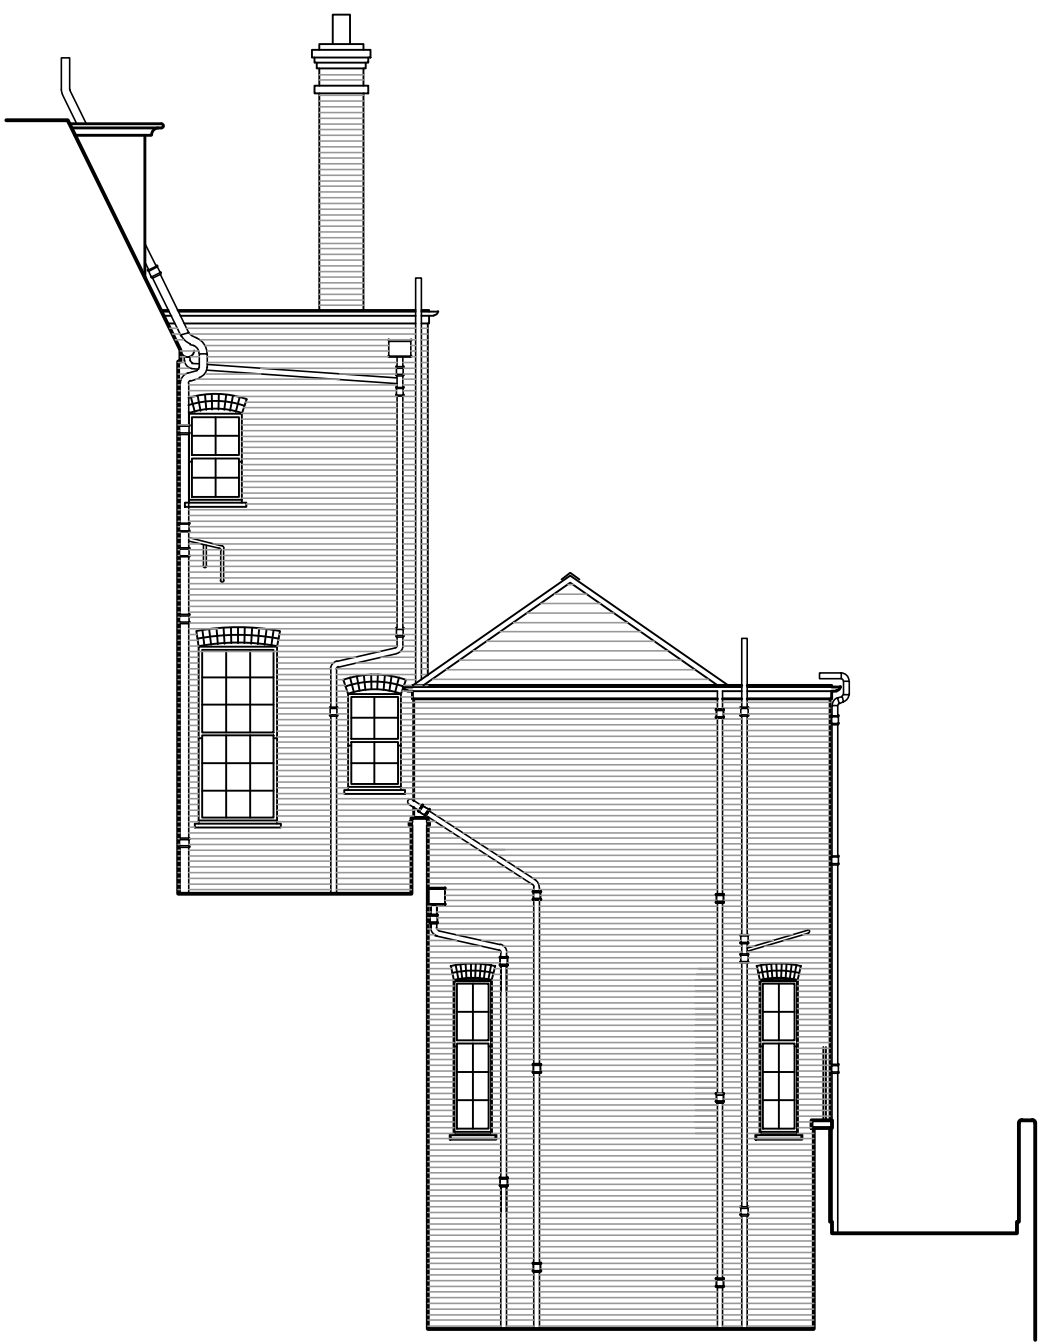

Existing and Proposed Side Elevation 1:100

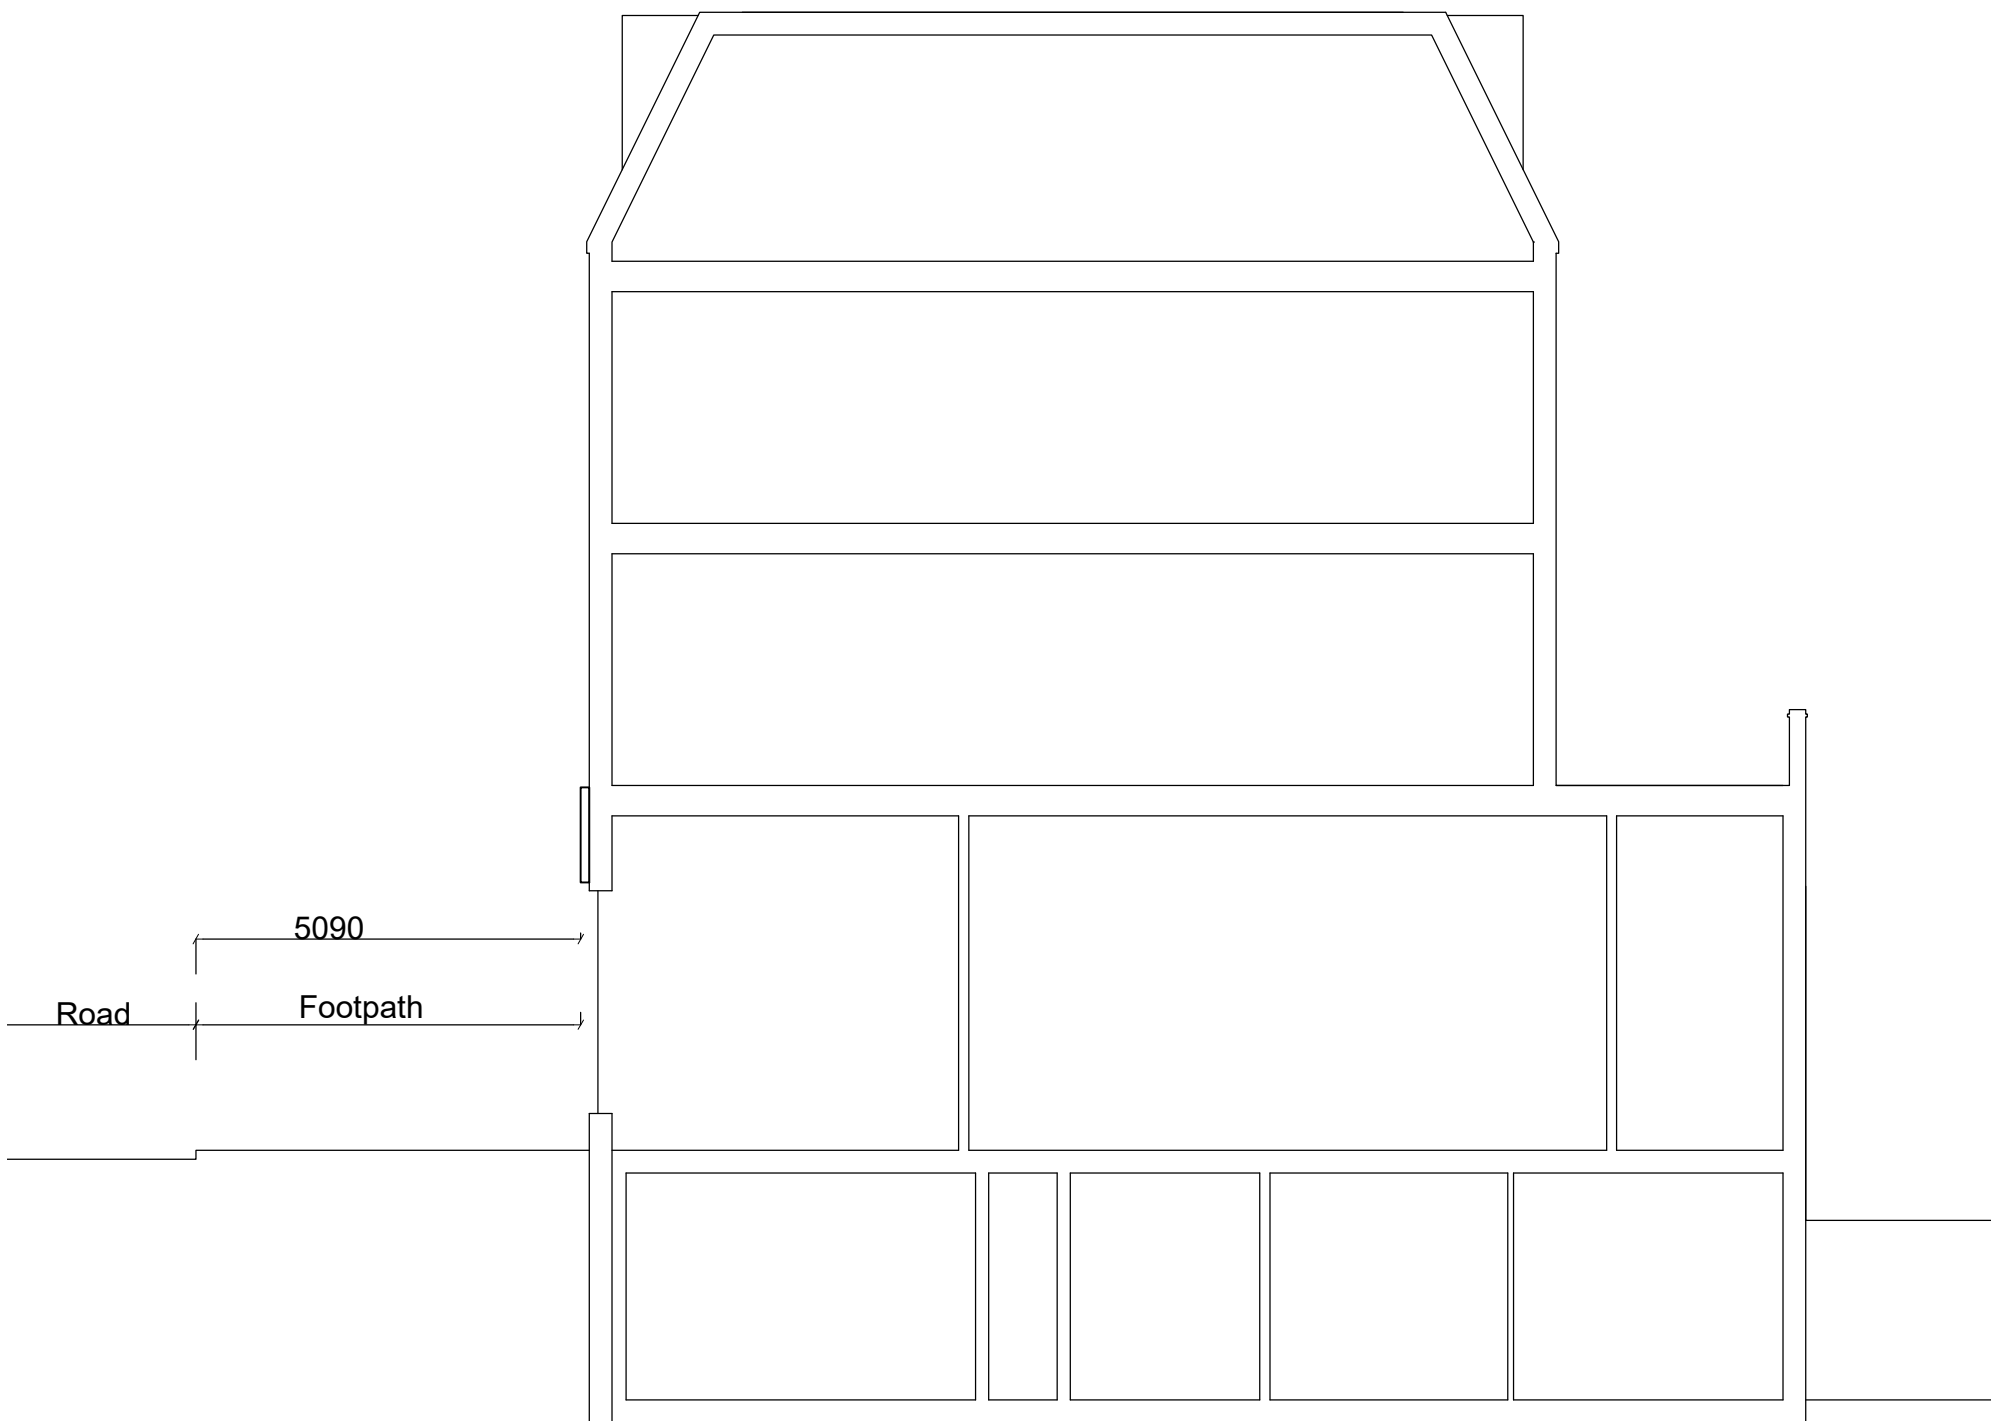

Existing Section 1:100

SKETCH
DRAWING

NOTES:
© Copyright of this drawing remains the property of Buchanan Rum Architects Ltd and should not be reproduced in full or parts or re-used without written permission from Buchanan Rum Architects Ltd
These drawings must be read in conjunction with the structural engineers drawings & details, and with all other consultants, sub-contractor and specialist's drawings & details.
All dimensions are in millimetres, unless stated otherwise.
All goods materials workmanship to conform with current building regulations (BSI and CDM)
All dimensions must be checked on site, and any discrepancies verified with the architect.
Do not scale from the drawing.
Any discrepancies between the drawings, details and specification must be reported to the architect immediately before work is put in hand.
All works to be carried out in full accordance with current Building Regulations, British Standards and all Health & Safety Regulations
If in doubt please ask.

rev.	date	comment
amendments		

Client
176a Finchley Road

Job Title
My Healthcare

Existing and proposed rear and side elevation and section

buchan rum

9 SAVILL ROAD
LINDFIELD
WEST SUSSEX RH162NY
E : info@buchanrumarchitects.co.uk

Scale 1:100 & 1:50	Size A1
01/2023	Dim By BRA
Drawing number PL_00_504	Rev. 00