

ALL DIMENSIONS TO BE CHECKED ON SITE.
DO NOT SCALE FROM THIS DRAWING EXCEPT FOR THE PURPOSES OF LOCAL AUTHORITY PLANNING

DESIGN SIGNOFF

Name	
Title	
Description	
Date	

rev	date	description
-	-	-

AW ARCHITECTURAL DESIGN
 Willows 1, Mill Farm Courtyard, Beachampton,
 Milton Keynes, Buckinghamshire, MK19 6DS
 T: 01525 240800
 E: admin@aw-architectural.co.uk
 W: www.aw-architectural.co.uk



KENTISH TOWN



NEW STORE

store address
 325 Kentish Town Road,
 London
 NW5 2TJ

drawing title
 EXISTING ROOF PLAN

drawn by	checked	date
NF	NF	August 2023
store no.	scale	
N/A	1:50 @ A1	

drawing no.	revision
KT23-KC/P003	

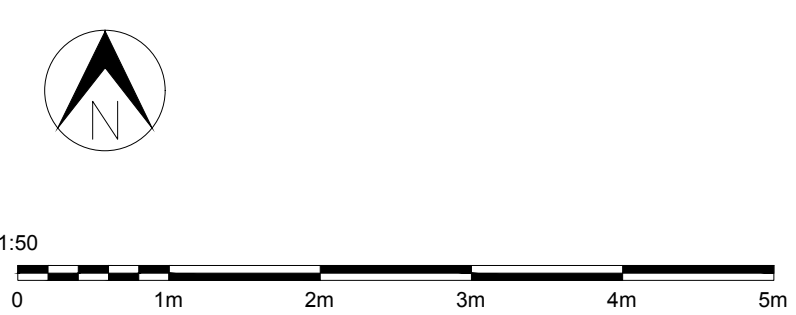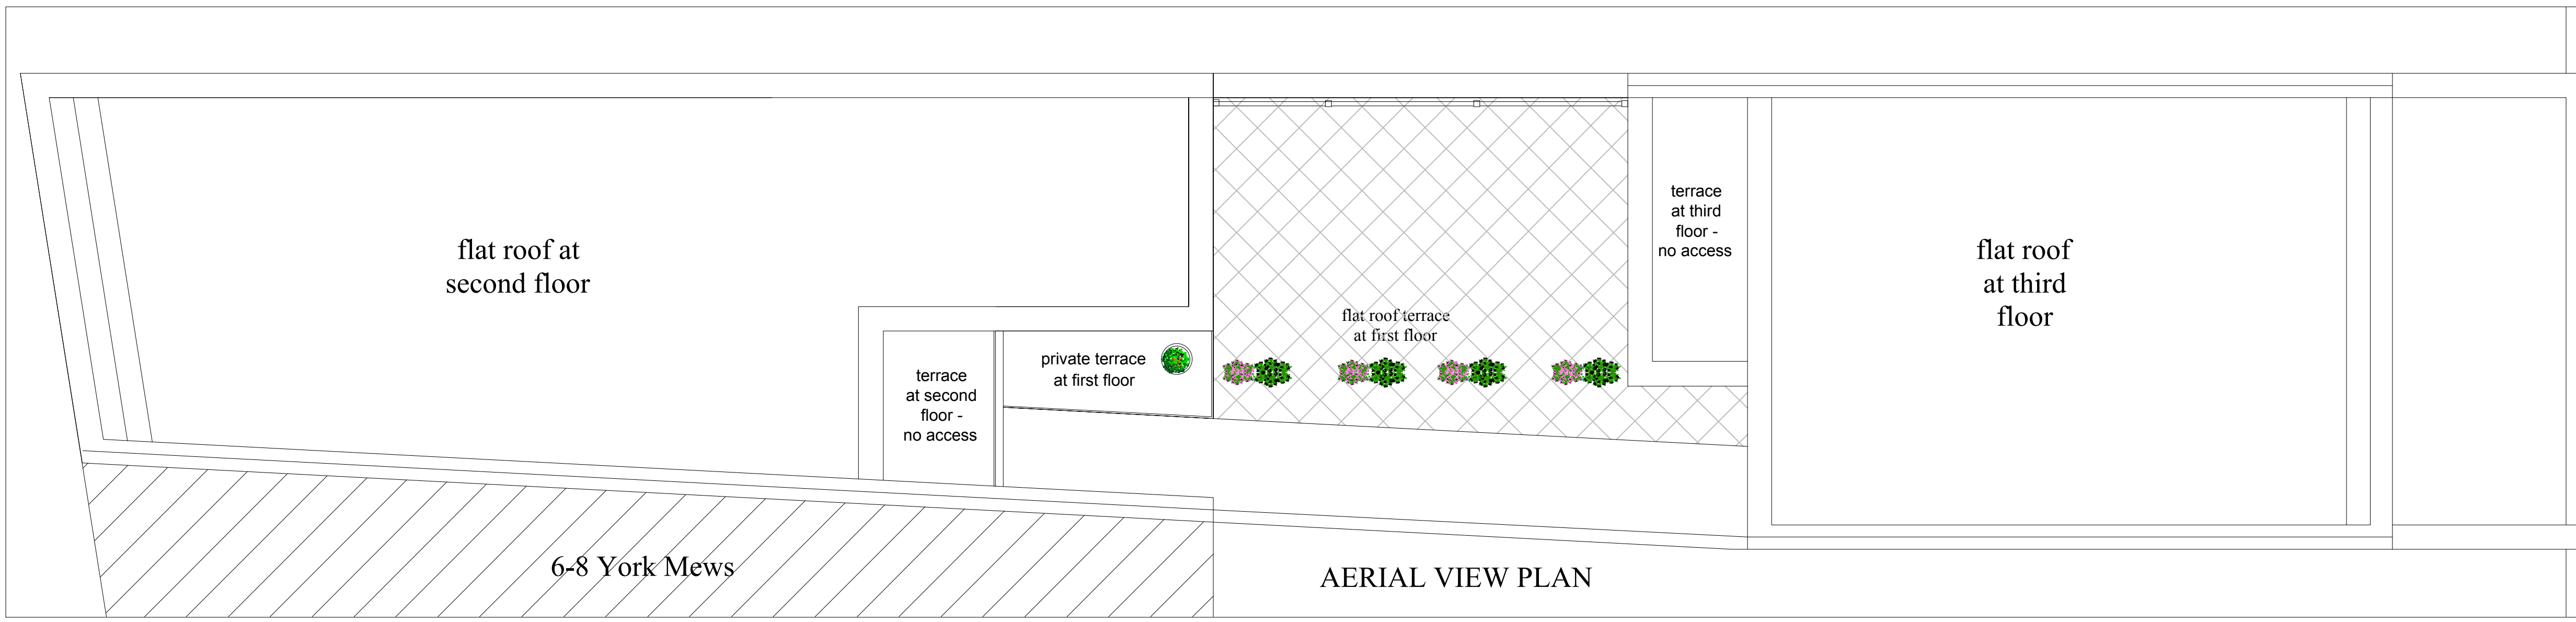

FOR PLANNING