

© BOWKER SADLER PARTNERSHIP LIMITED


■ THIS DRAWING IS THE SUBJECT OF COPYRIGHT WHICH VESTS IN BOWKER SADLER PARTNERSHIP LIMITED. IT IS AN INFRINGEMENT OF COPYRIGHT TO REPRODUCE THIS DRAWING, BY WHATEVER MEANS, INCLUDING ELECTRONIC, WITHOUT THE EXPRESS WRITTEN CONSENT OF BOWKER SADLER PARTNERSHIP LIMITED WHICH RESERVES ALL ITS RIGHTS

BOWKER SADLER PARTNERSHIP LIMITED ASSERTS ITS RIGHTS TO BE IDENTIFIED AS THE AUTHOR OF THIS DESIGN

■ REPORT ERRORS & OMISSIONS TO ARCHITECT.

■ CHECK ALL DIMENSIONS ON SITE

■ DRAWING TO BE READ IN CONJUNCTION WITH THE HEALTH AND SAFETY PLAN AND ALL RELEVANT RISK ASSESSMENTS

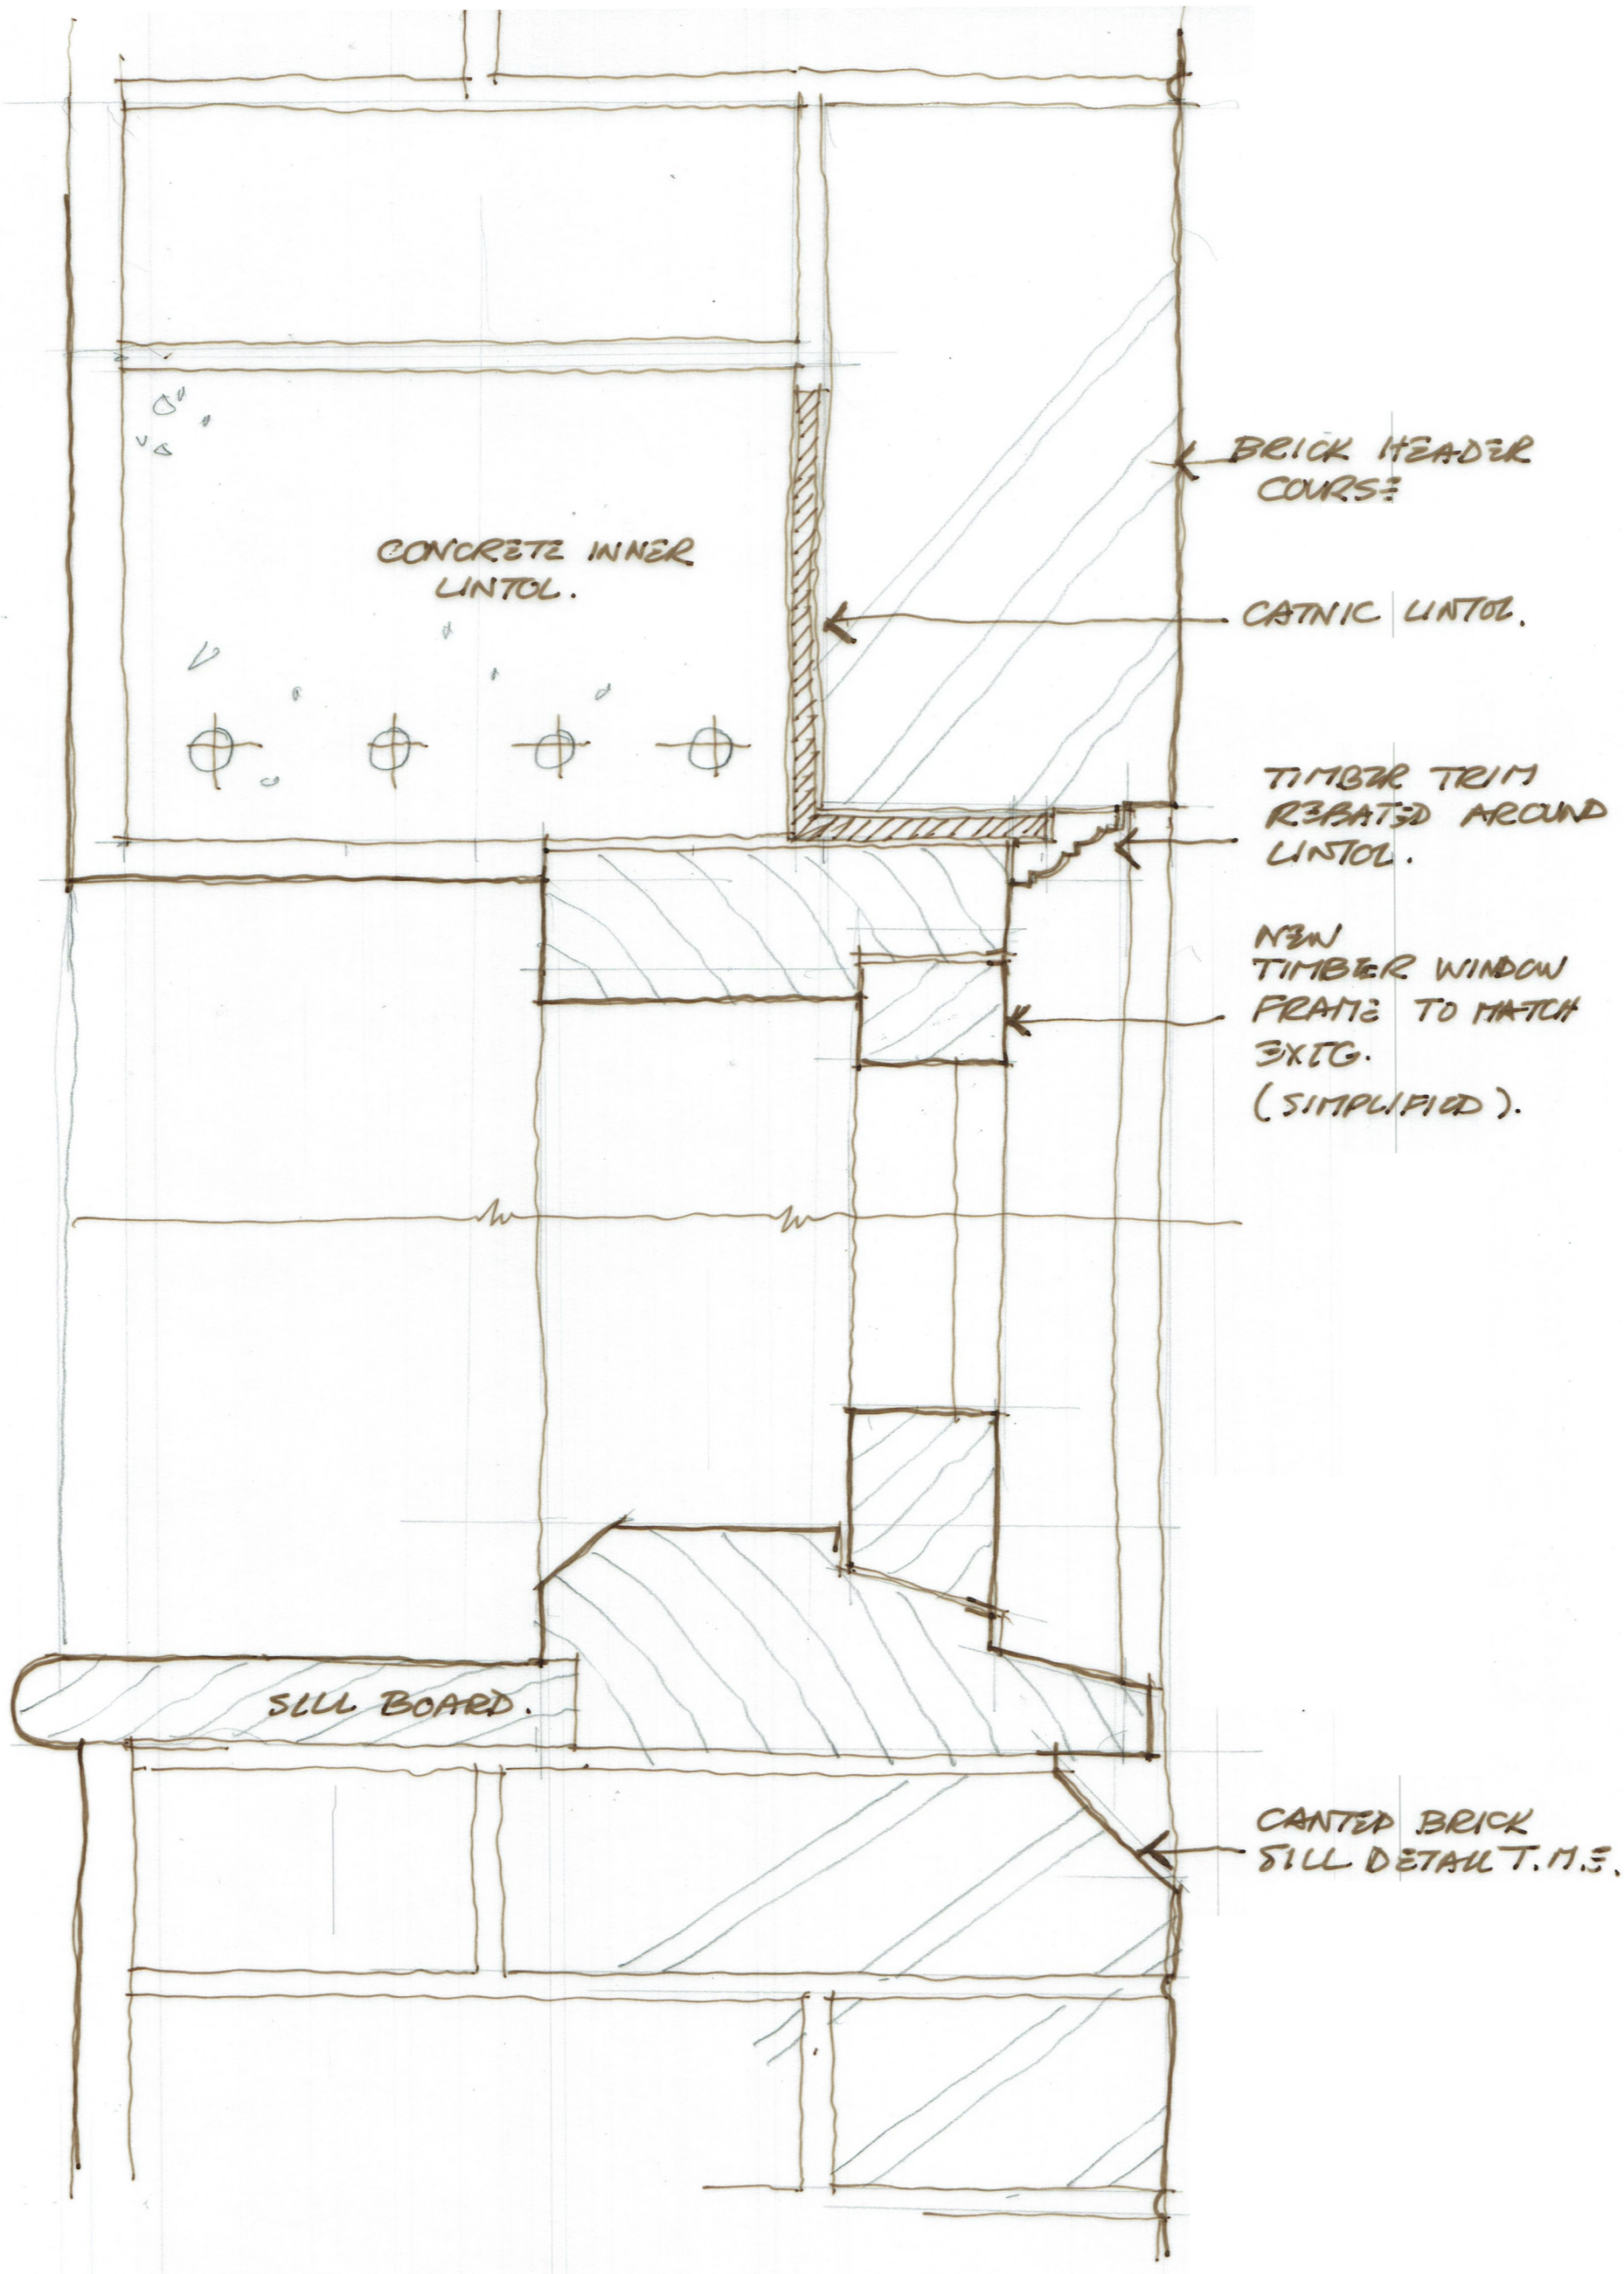

REV.	DATE	DRN.	CHKD
------	------	------	------

PROJECT

**The Hoo,
17 Lyndhurst Gardens,
Hampstead, London**

Returning A Grand Victorian House To Private Domestic Accommodation
NW3 5NU

CLIENT

Mr and Mrs Yu
REPRESENTED BY
JAGA Developments (London)

DRAWING

**Main House and Lodge
Window Details: Sheet 3
Section Through New Timber
Window
for Conditional Approval**

SCALE	SHEET SIZE	DRAWN	CHECKED	DATE
1:1	@ A1	GMcG		Nov 2022

BOWKER SADLER ARCHITECTURE

A: Hatherlow House, Hatherlow, Romiley, Stockport SK6 3DY
T: 0161 406 7333
E: bsp@bowker-sadler.co.uk
W: www.bowker-sadler.co.uk

JOB No	DRAWING No	REVISION
19013	1592	A
STATUS PLANNING		

New Timber Windows: North Elevation

VERTICAL SECTION SCALE 1:1

