

Sedum Roof

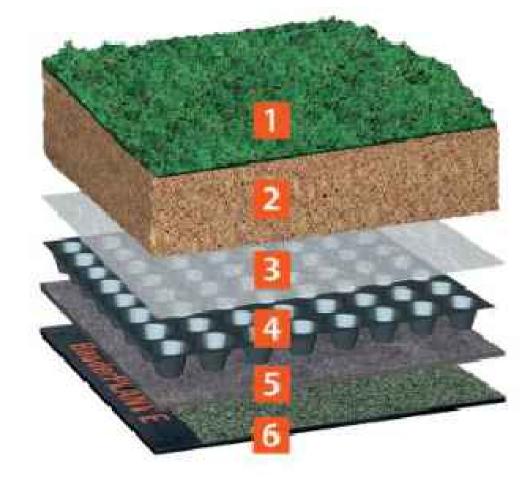

- 1. SB sedum blanket Mature vegetation blanket, sown with a broad variety of sedums.
- 2. Extensive substrate Lightweight growing medium for green roof planting schemes manufactured to FLL guidelines
- 3. Filter Fleece Polypropylene fleece to prevent substrate fines from entering the drainage element
- 4. DSE 20 water retention and drainage layer Multi-functional water storage and drainage layer, usually infilled with Mineral Drain for loading support and stability
- 5. FSM 600 protection layer Projection layer to prevent mechanical damage to the waterproofing system
- 6. Bauder waterproofing Single ply or bitumen systems

Sedum Roof Detail

Scale: N

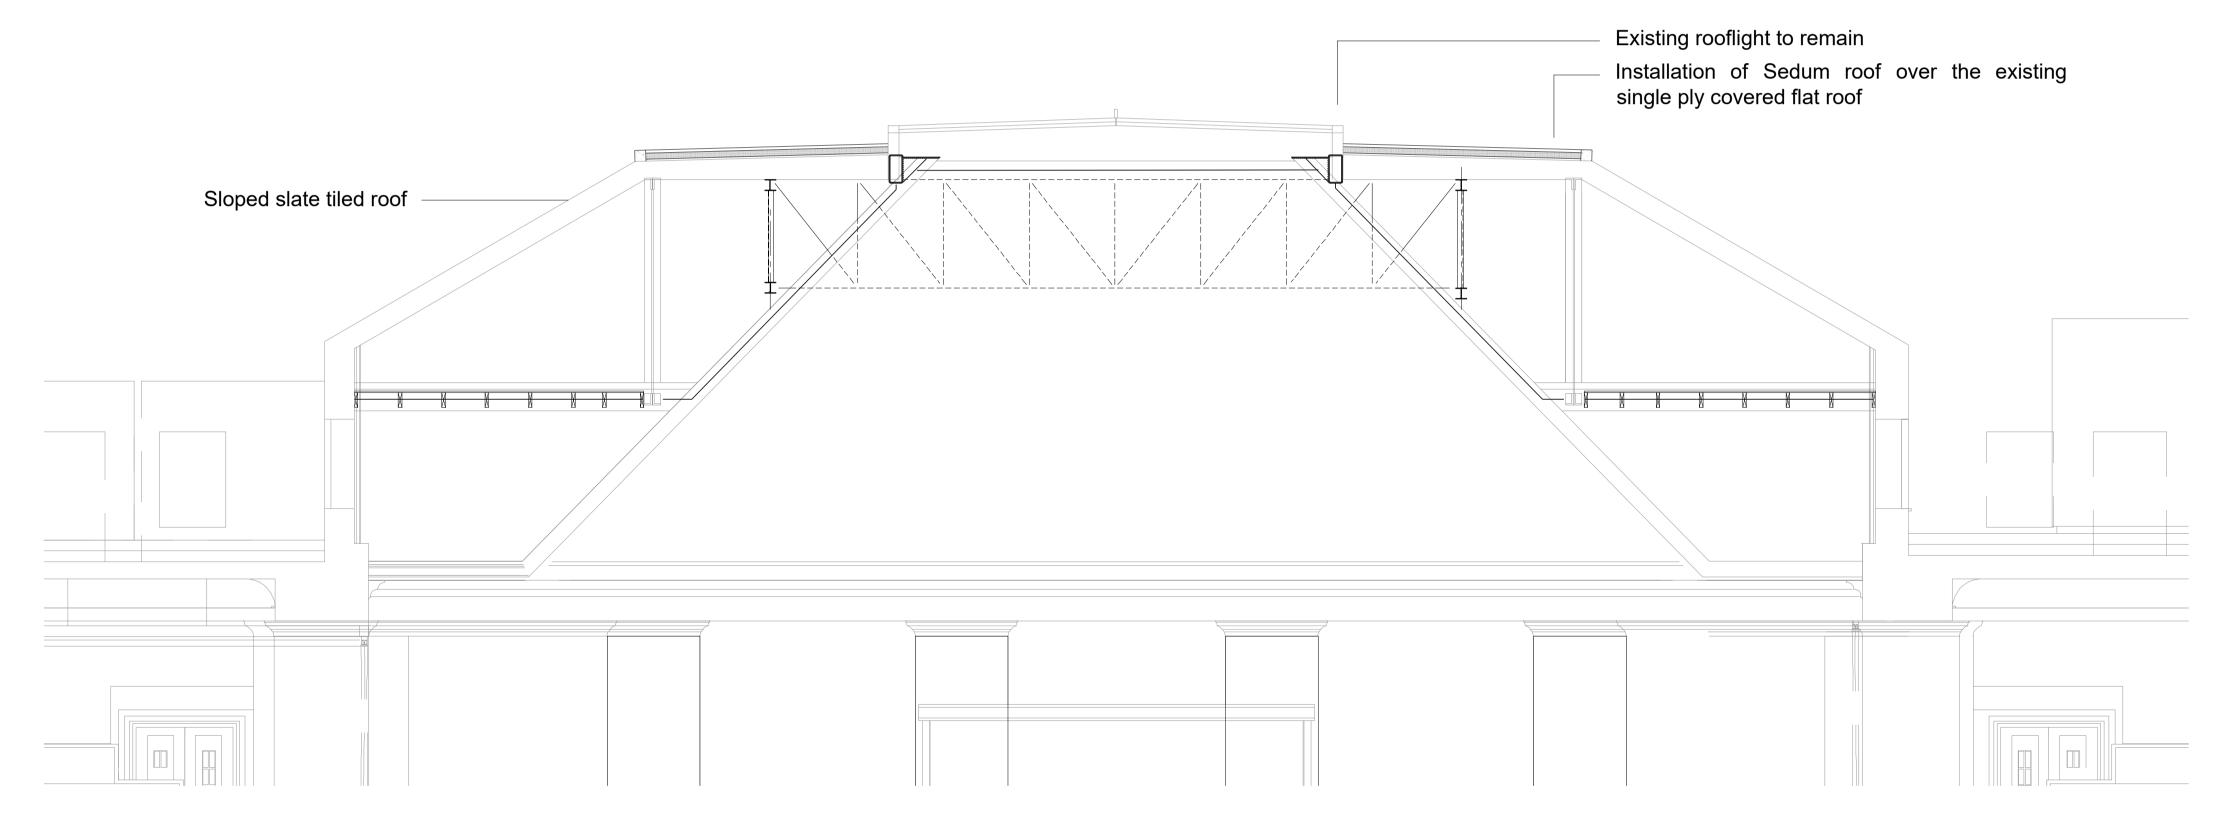

Proposed Roof Section

Scale: 1:50

Rev: Date: Description:

EXPRESS PERMISSION.

DO NOT SCALE FROM DRAWING EXCEPT FOR THE PURPOSE OF PLANNING AND ALL DIMENSIONS TO BE CHECKED ON SITE



Building & Project Consultancy Toronto Square, Toronto Street,

Leeds LS1 2HJ
Tel: 0113 243 0101
Email: buildingconsultancy@eddisons.com

PROJECT TITLE:			
CLIENT:			
DRAWING TITLE:			
DRAWN:	CHECKED	:	APPROVED:
DRAWN:	CHECKED	:	APPROVED:
DRAWN:	CHECKED	: SCALE:	APPROVED:

REVISION:

DRAWING STATUS:

DRAWING No: