


1 Existing Roof Plan

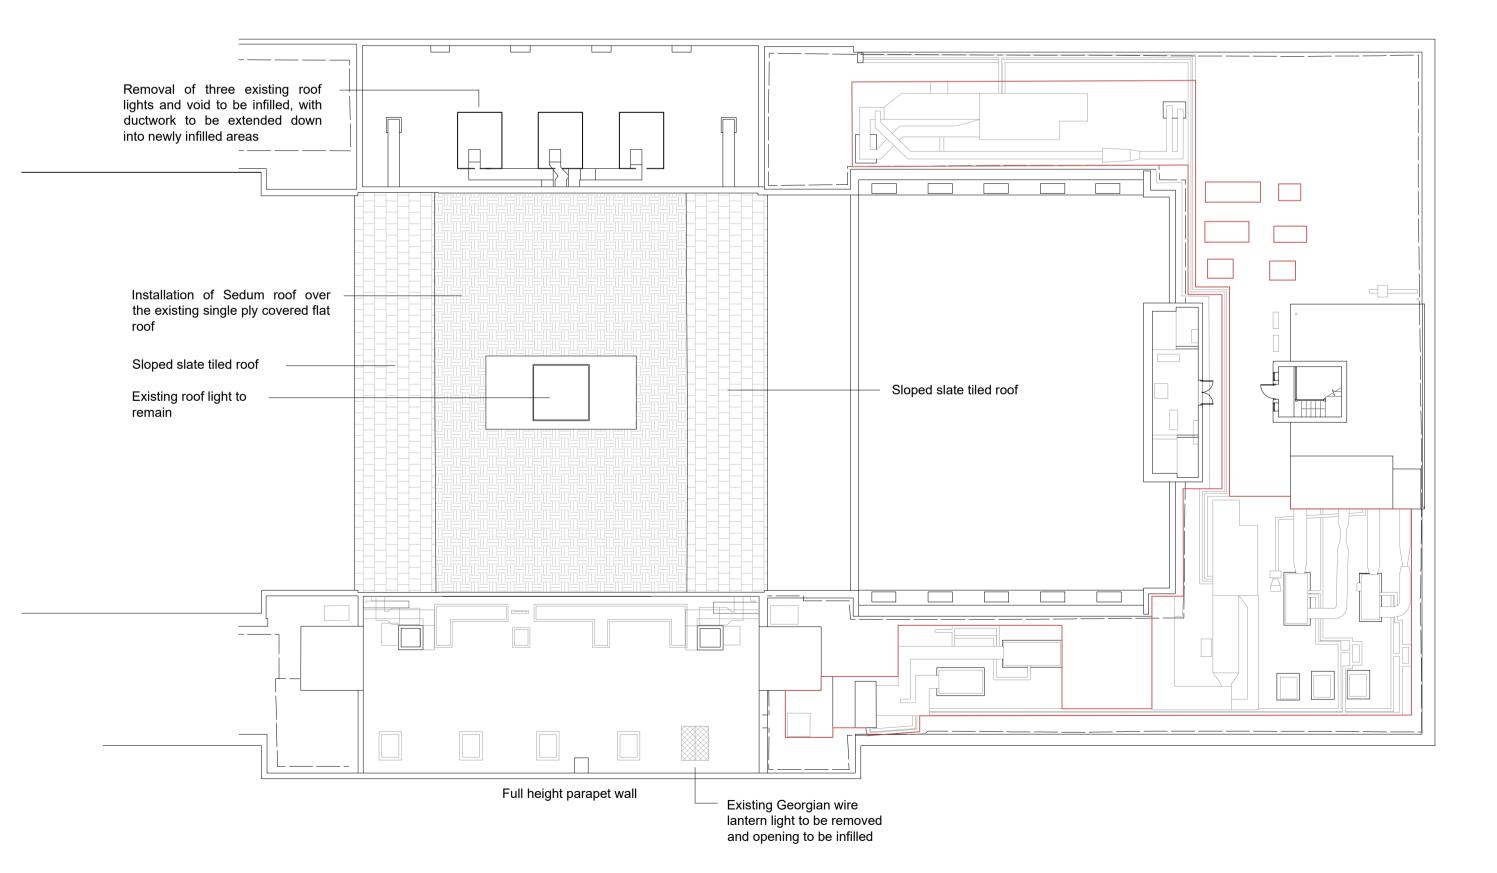

2 Proposed Roof Plan Scale: 1:200

		FROM DRAWING EXCEPT FOR THE ND ALL DIMENSIONS TO BE CHECK	
KEY:			
Rev:	Date:	Description:	A



Building & Project Consultancy
Toronto Square, Toronto Street,
Leeds LS1 2HJ
Tel: 0113 243 0101
Email: buildingconsultancy@eddisons.com

Email: buildi	Email: buildingconsultancy@eddisons.com			
PROJECT TITLE:				
CLIENT:				
DRAWING TITLE:				
DRAWN:	CHECKED	:	APPROVED:	
DATE:		SCALE:		
DRAWING STATUS:				

DRAWING No:

REVISION: