

1:200

10b Branch Place
London N1 5PH
p: 0207 686 3445
e: info@scenarioarchitecture.com
w: www.scenarioarchitecture.com

Client:
Anya Thomas


Drawing not to be used other than the purpose for which it was prepared. It's supplied without liability for errors or omissions. All dimensions are to be checked on site. This drawing is to be read in conjunction with all other drawings. Notes on this drawing will apply to all other drawings where a similar position exists.


Drawing Name
Demolition Site Plan

EX-A0.01

TO BE DEMOLISHED
(uncut)

TO BE DEMOLISHED
(cut)

 

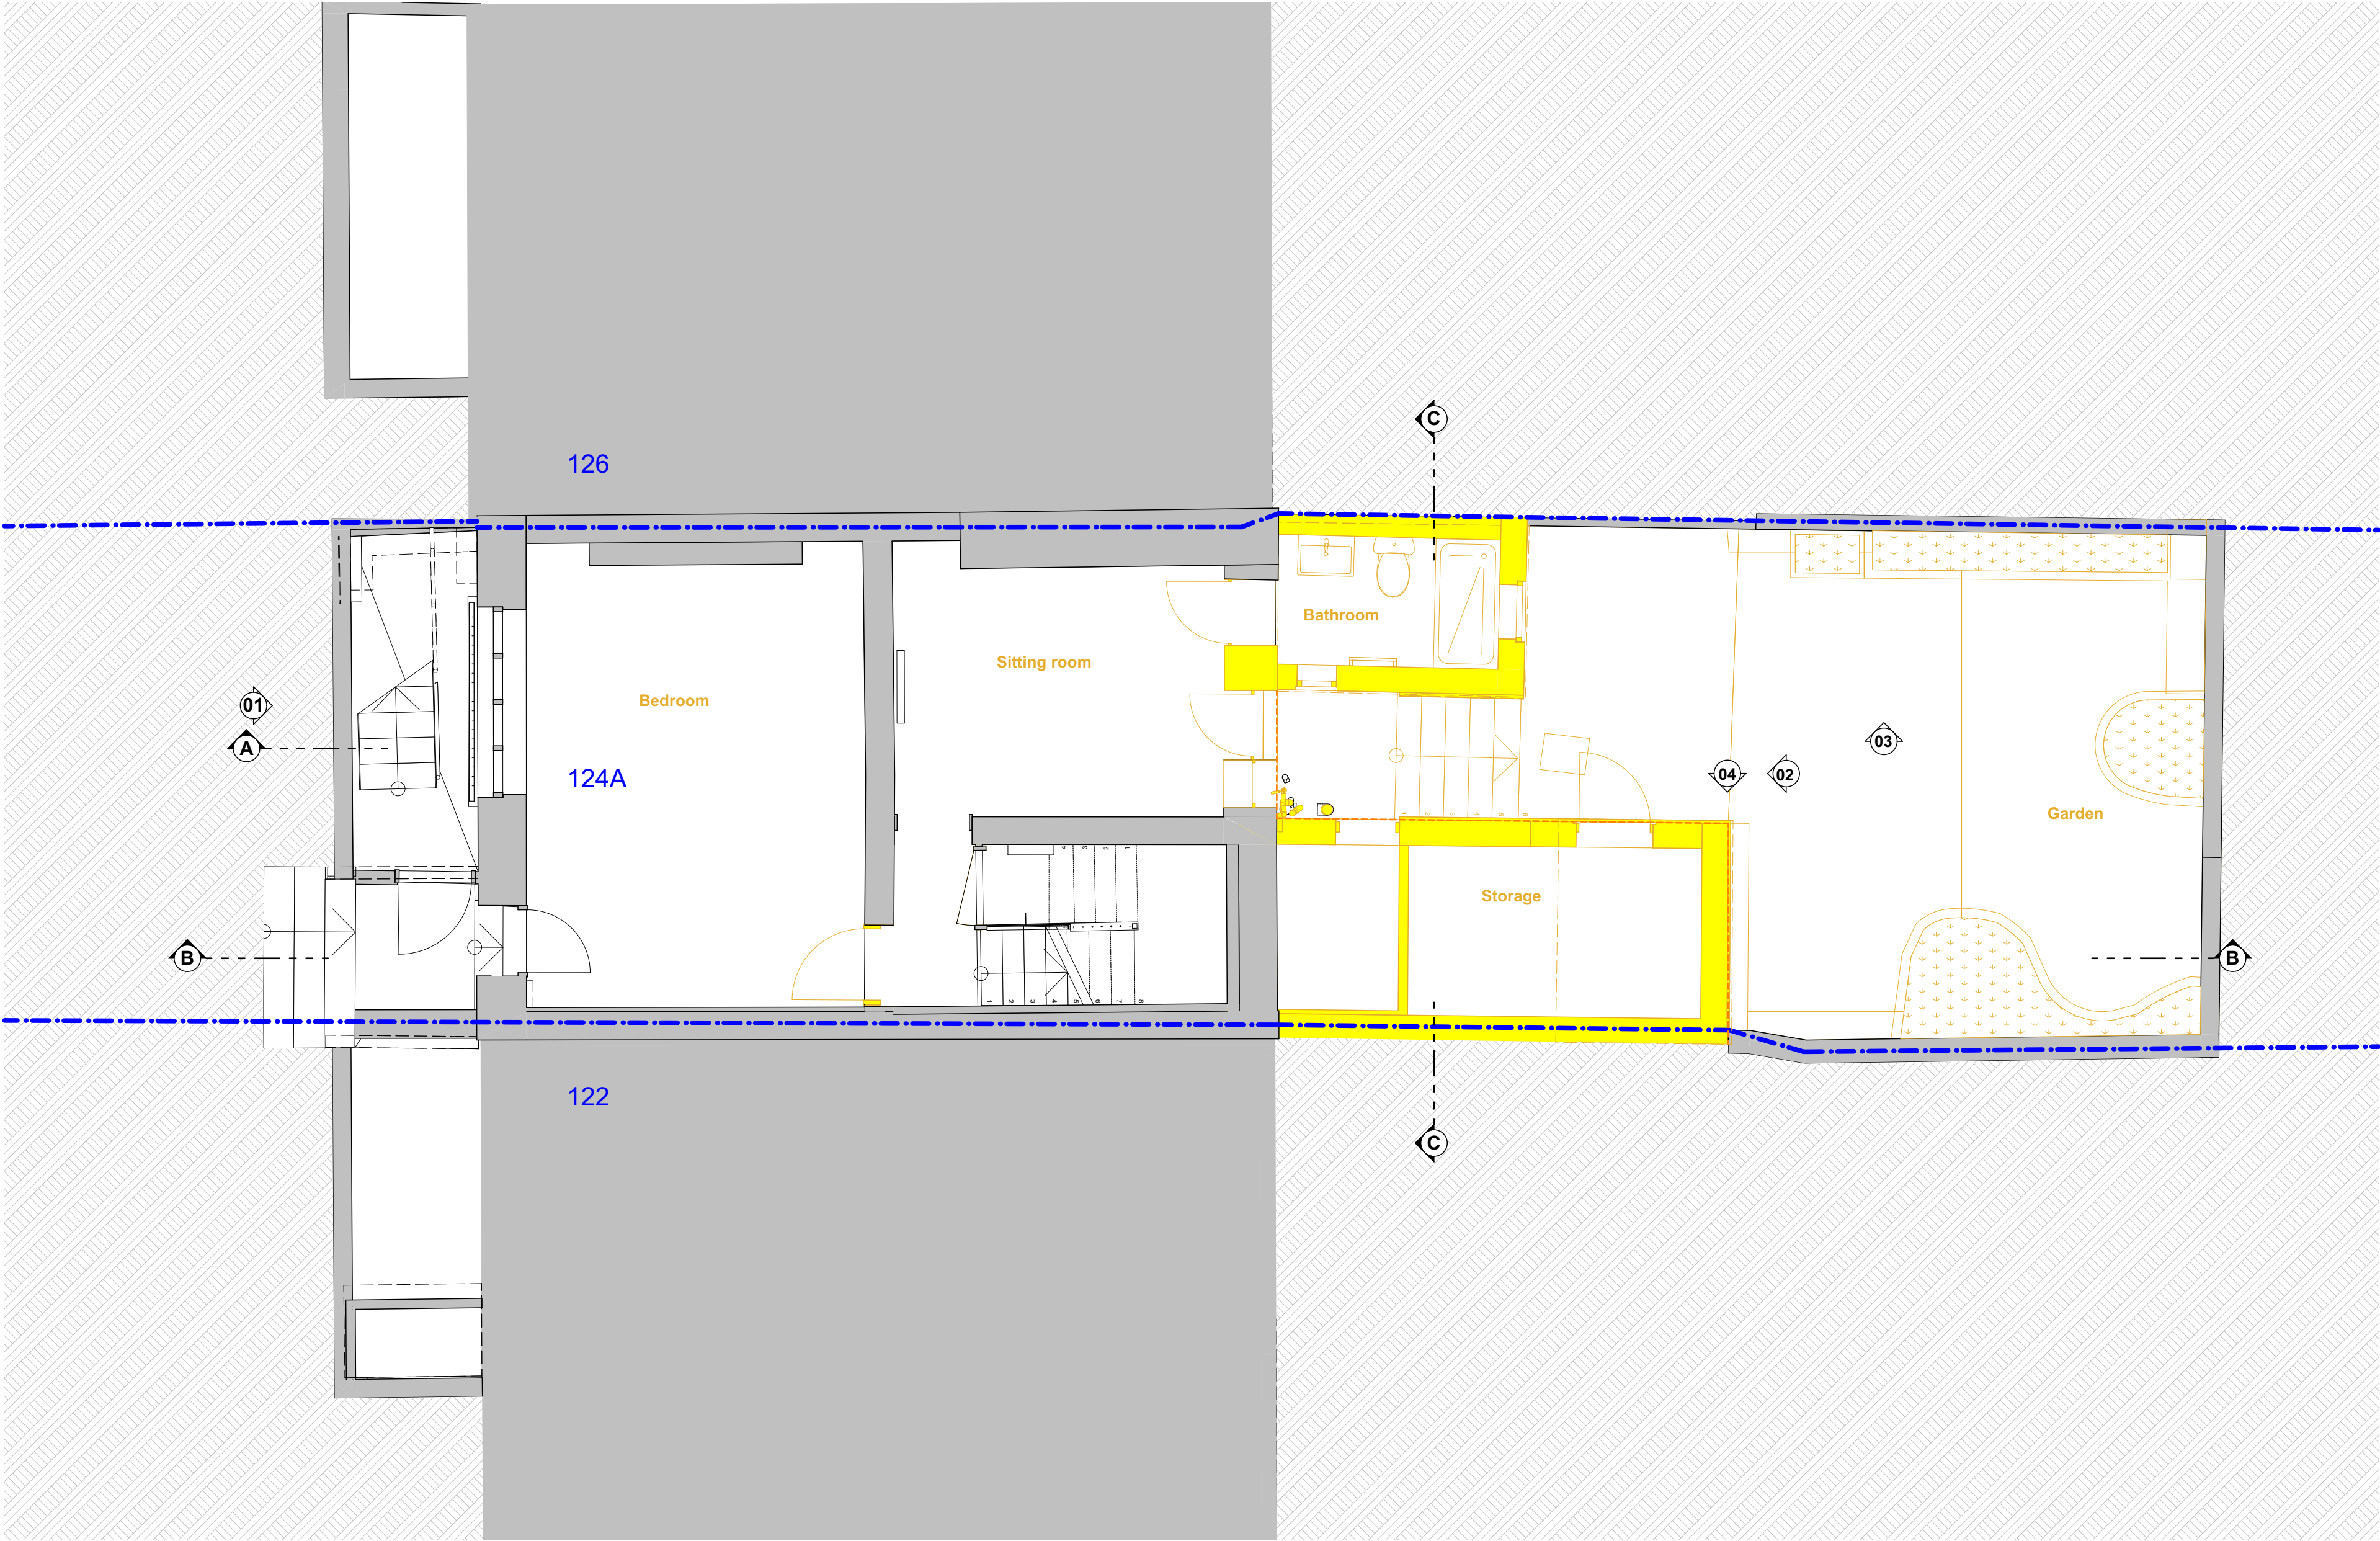


Lower Ground Floor

1:50

LEGEND:

- TO BE DEMOLISHED (uncut)
- TO BE DEMOLISHED (cut)

 

SCALE 1:50
0 1000 2000mm

S/A
10b Branch Place
London N1 5PH
p: 0207 686 3445
e: info@scenarioarchitecture.com
w: www.scenarioarchitecture.com

Project Name:
124&124A St Pancras Way

Client:
Anya Thomas

Site Location:
124&124A St Pancras Way
London NW1 9NB UK


Drawing not to be used other than the purpose for which it was prepared. It's supplied without liability for errors or omissions. All dimensions are to be checked on site. This drawing is to be read in conjunction with all other drawings. Notes on this drawing will apply to all other drawings where a similar position exists.

Scale @ A2 Project No.
1:50 146

Drawing Name
Demolition Lower Ground
Floor Plan

Drawing Number Rev

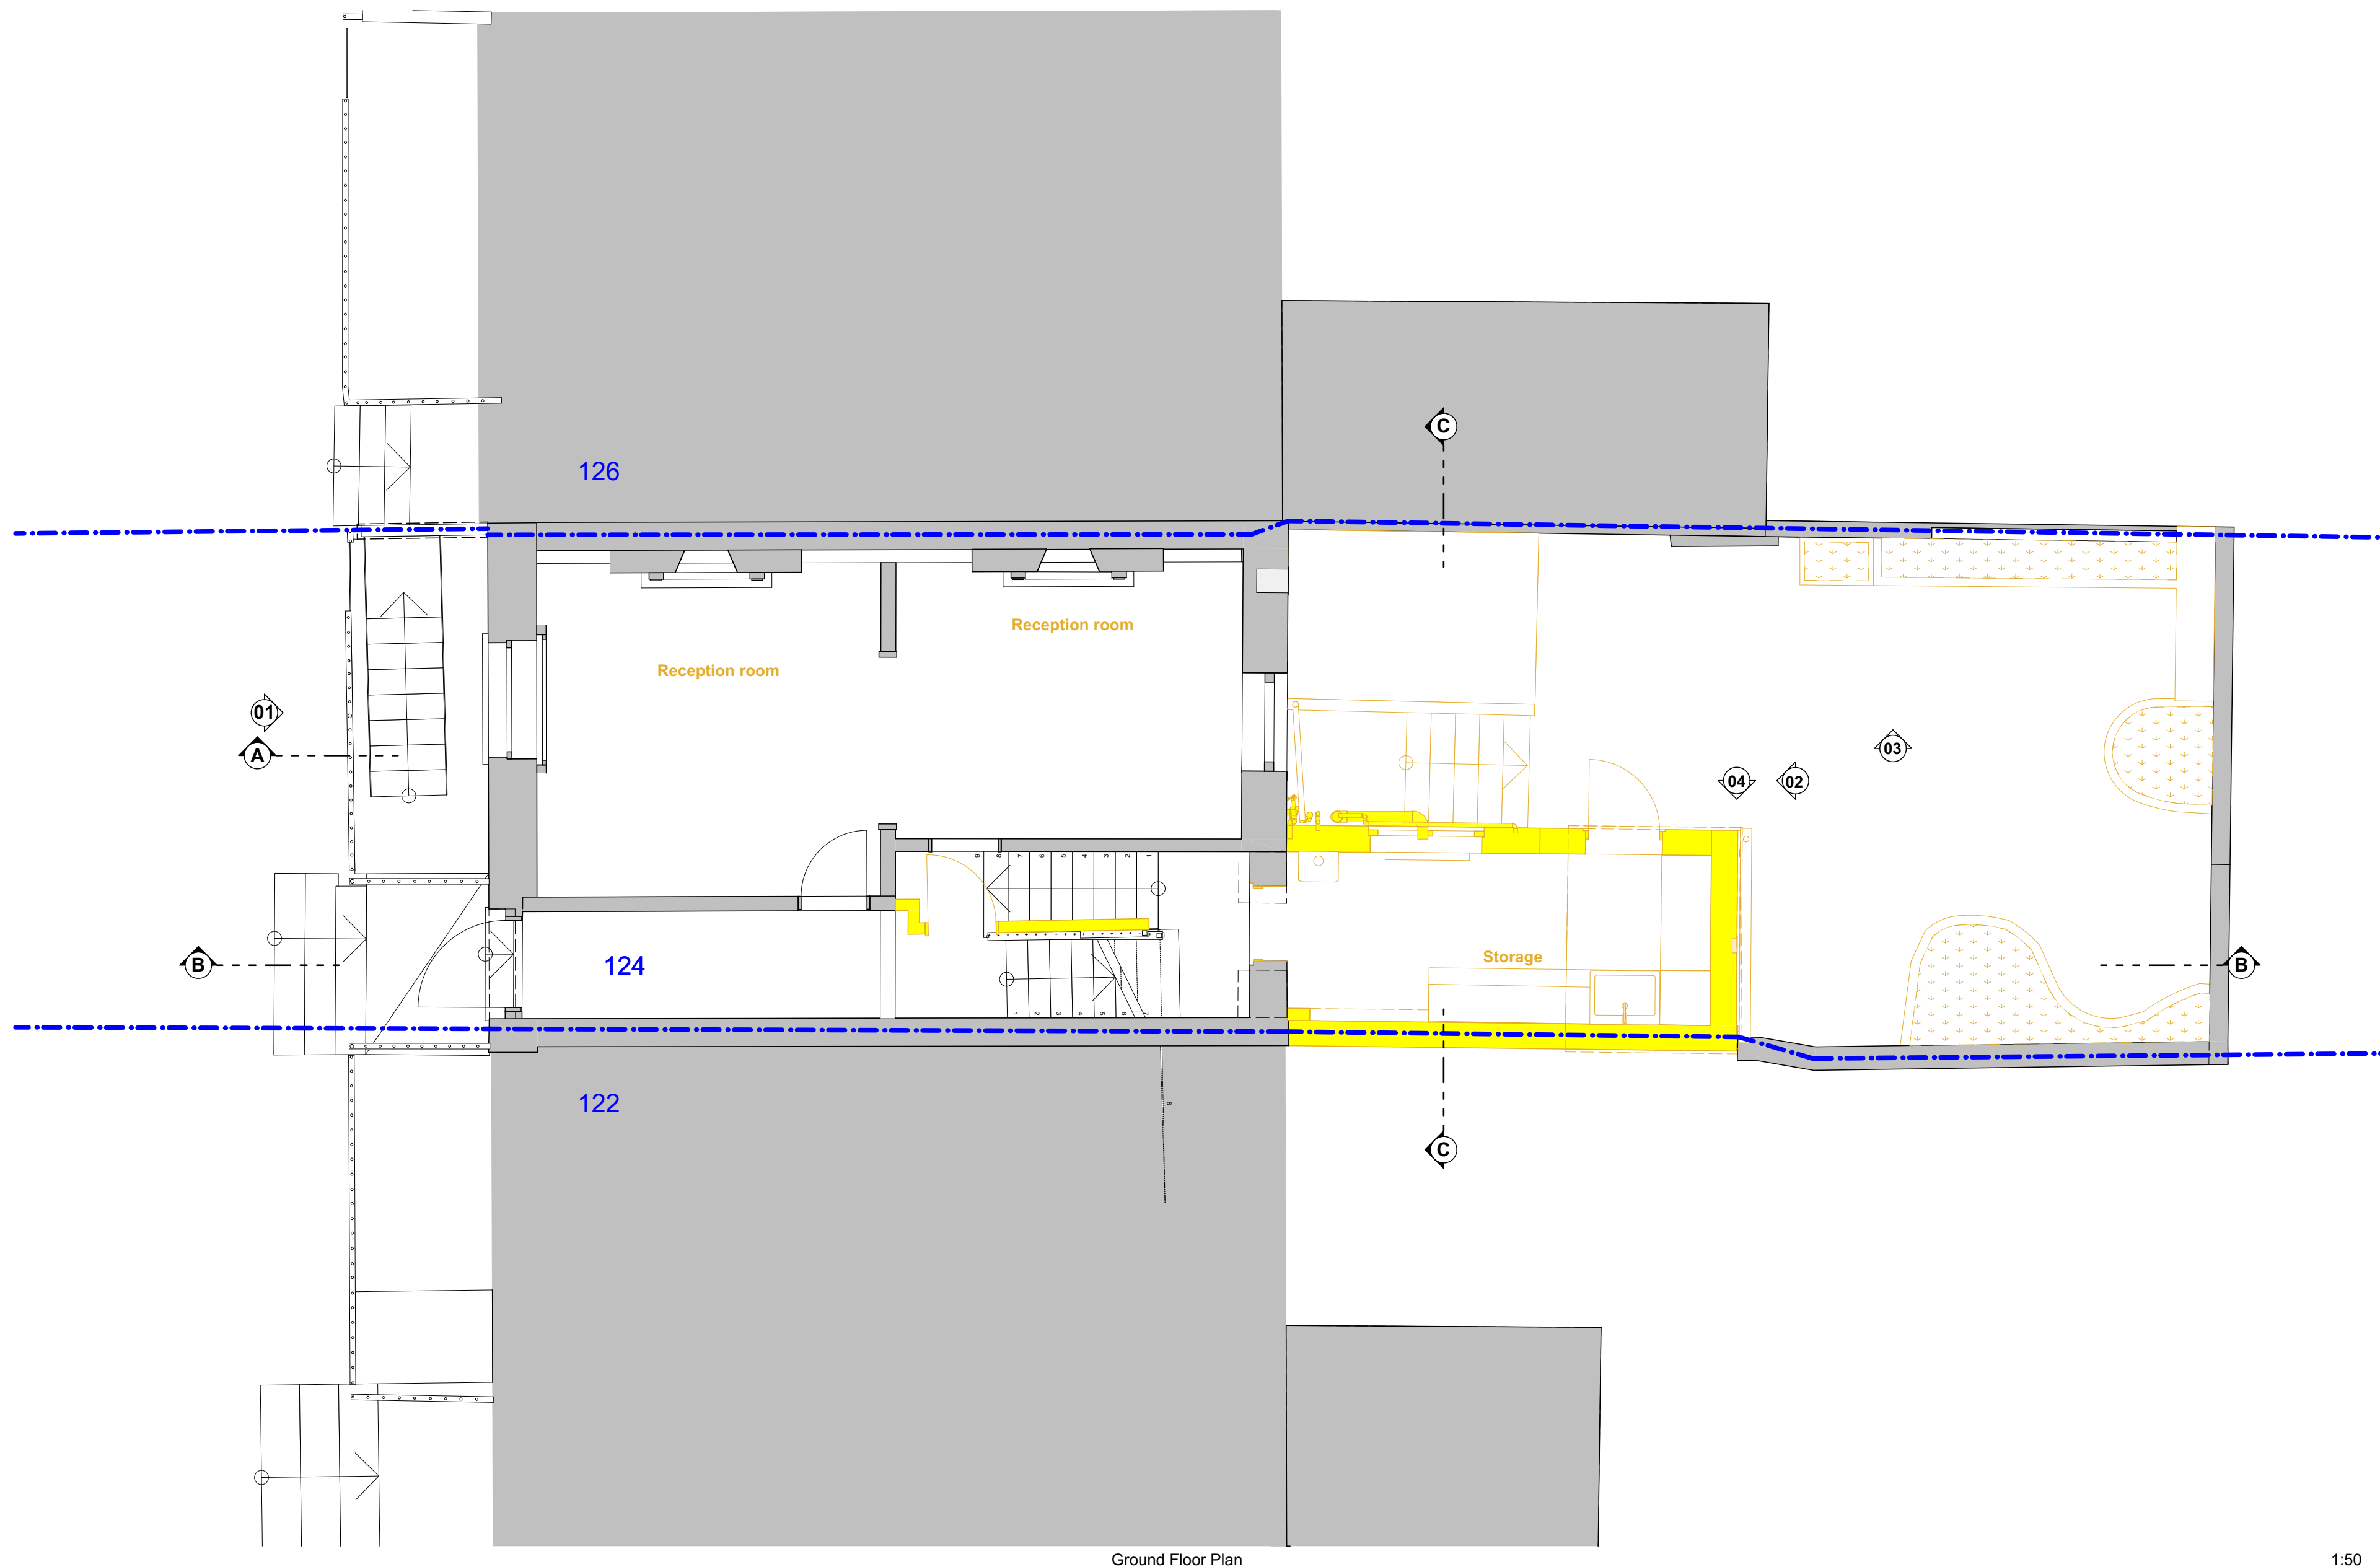

EX-A1.01



Ground Floor Plan

1:50

LEGEND:

-  TO BE DEMOLISHED
(uncut)
-  TO BE DEMOLISHED
(cut)

10b Branch Place
London N1 5PH
p: 0207 686 3445
e: info@scenarioarchitecture.com
w: www.scenarioarchitecture.com

Project Name:
124&124A St Pancras Way

Client:
Anya Thomas

Site Location:
124&124A St Pancras Way
London NW1 9NB UK

Drawing not to be used other than the purpose for which it was prepared. It's supplied without liability for errors or omissions. All dimensions are to be checked on site. This drawing is to be read in conjunction with all other drawings. Notes on this drawing will apply to all other drawings where a similar position exists.


Scale @ A2
1:50

Project No.
146

Drawing Name
**Demolition Ground Floor
Plan**


Drawing Number	Rev
----------------	-----

EX-A1.02

 



SCALE 1:50

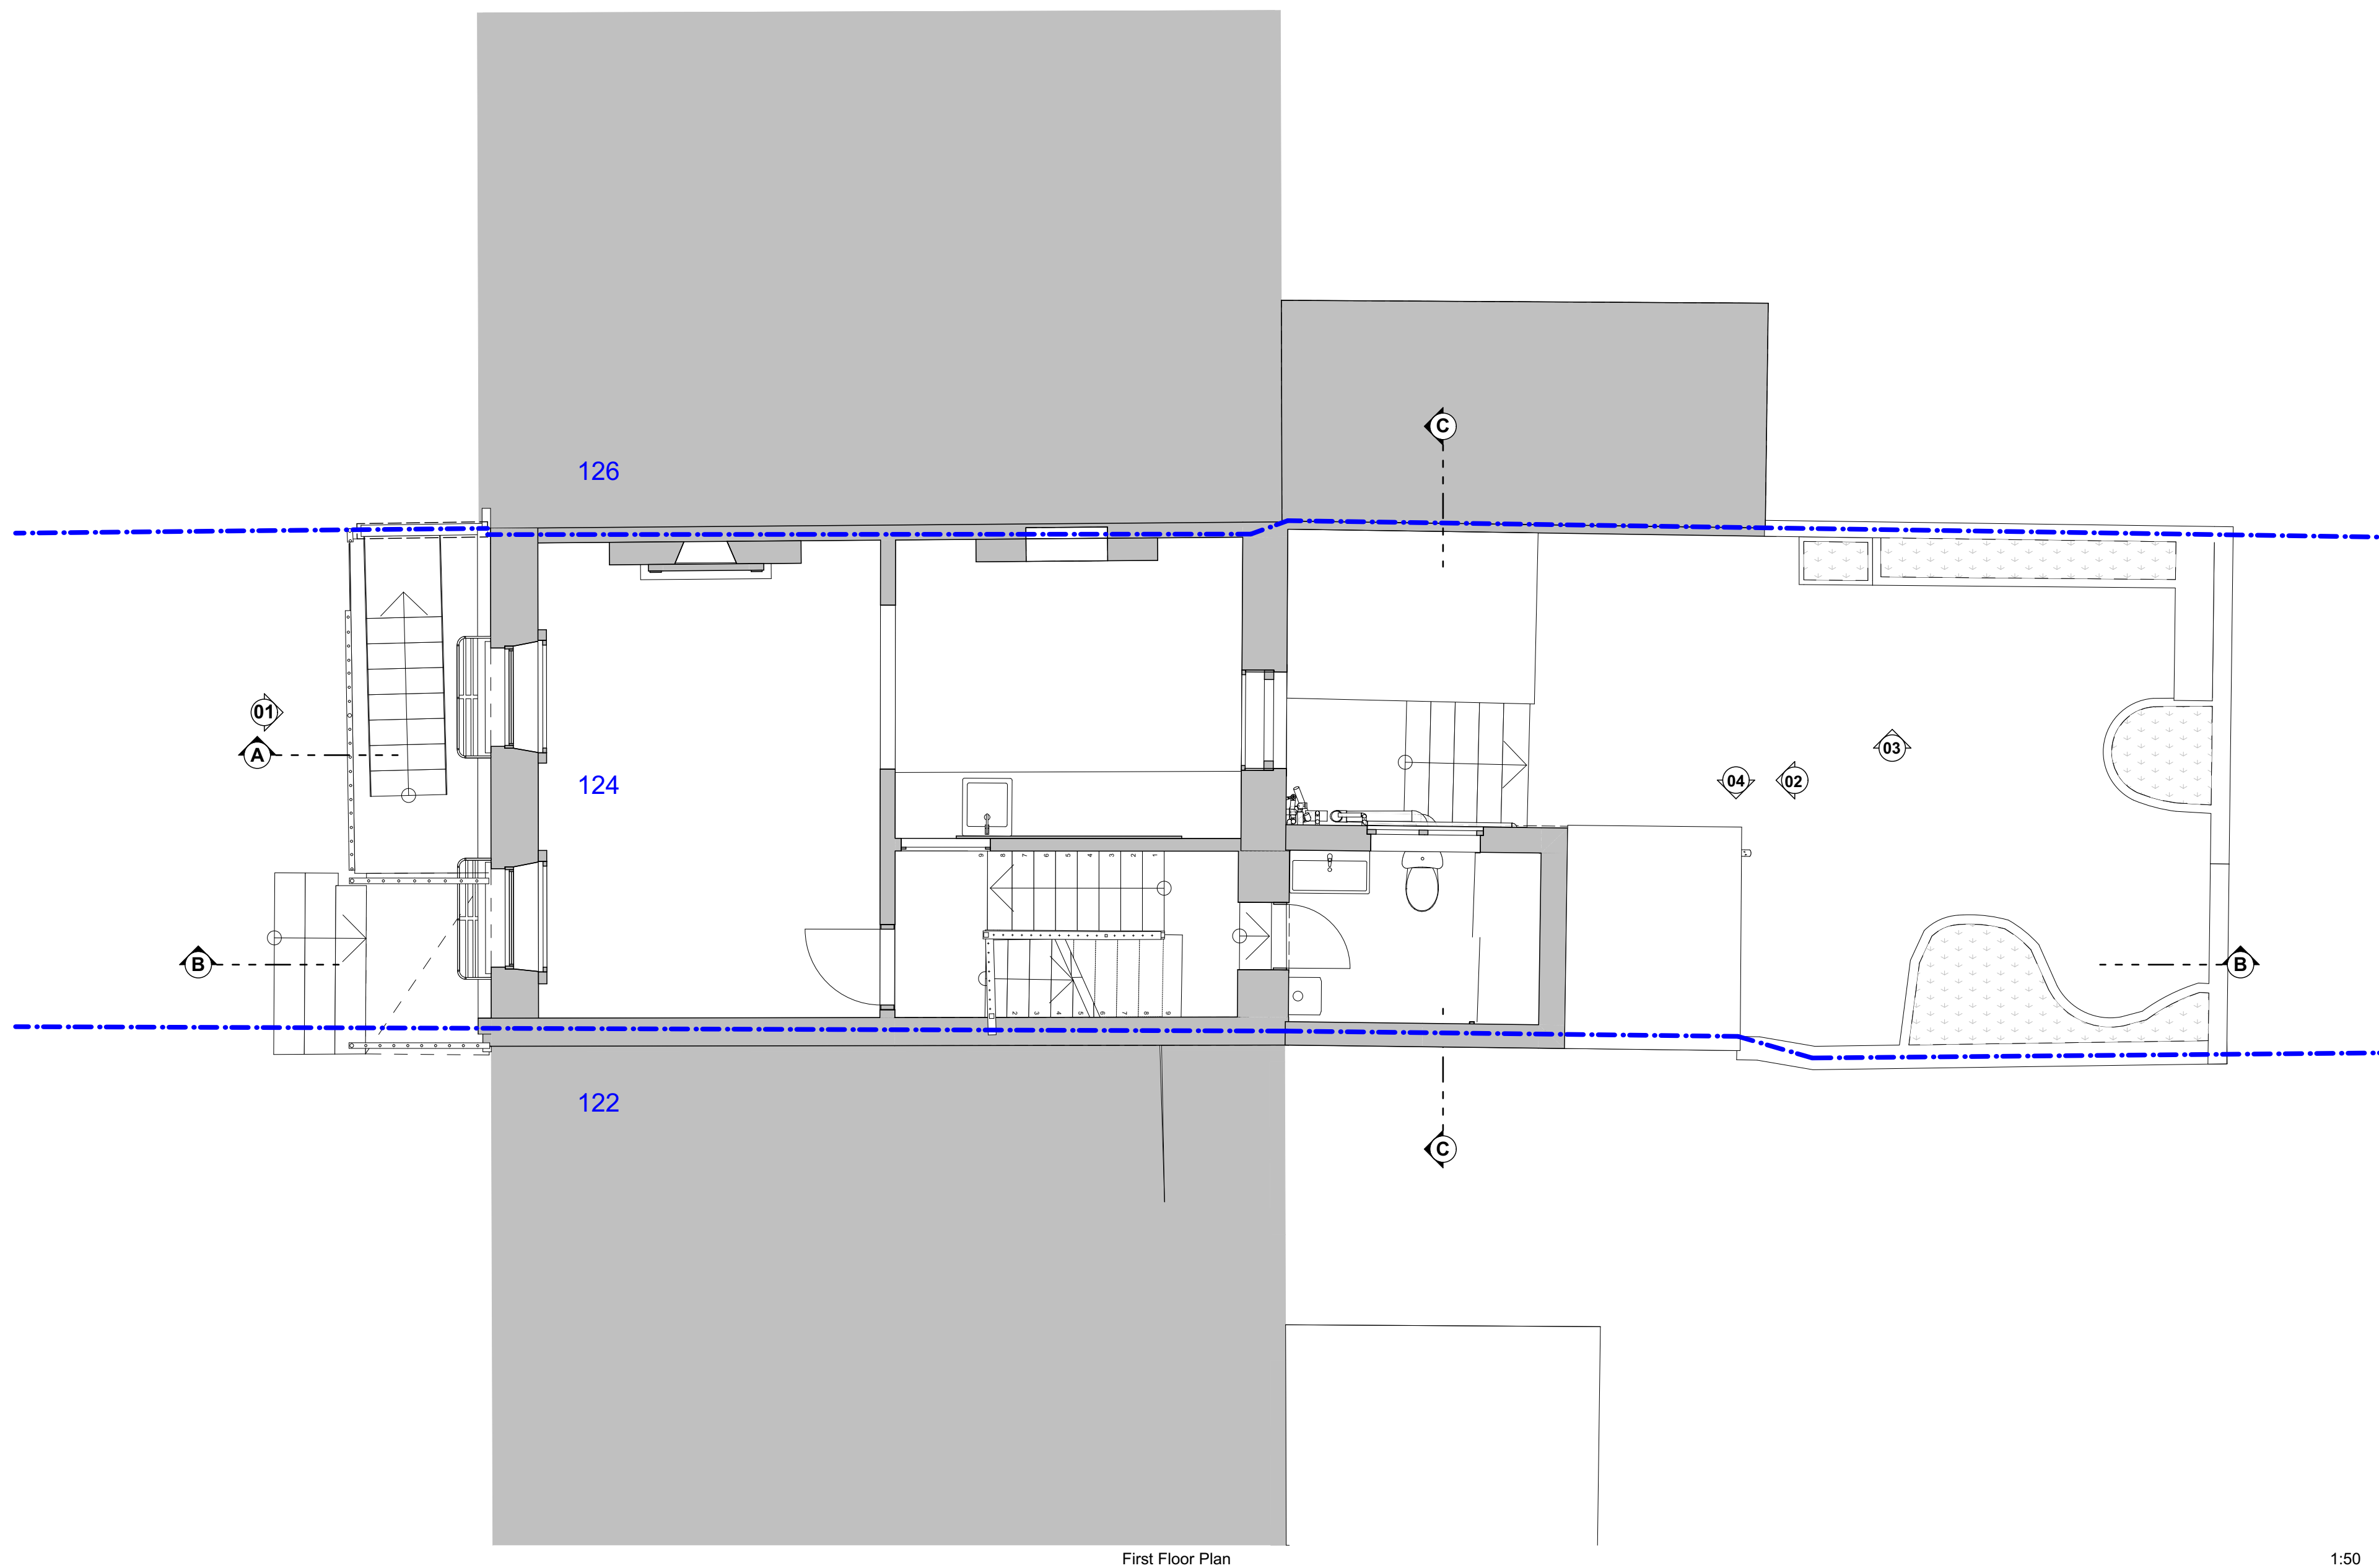0 1000 2000mm



LEGEND:


-  TO BE DEMOLISHED
(uncut)
-  TO BE DEMOLISHED
(cut)

First Floor Plan

1:50

SCALE 1:50

0 1000 2000mm

 

S / A
10b Branch Place
London N1 5PH
p: 0207 686 3445
e: info@scenarioarchitecture.com
w: www.scenarioarchitecture.com

Project Name:
124&124A St Pancras Way

Client:
Anya Thomas

Site Location:
124&124A St Pancras Way
London NW1 9NB UK

Drawing not to be used other than the purpose for which it was prepared. It's supplied without liability for errors or omissions. All dimensions are to be checked on site. This drawing is to be read in conjunction with all other drawings. Notes on this drawing will apply to all other drawings where a similar position exists.

Scale @ A2
1:50

Project No.
146

Drawing Name
Demolition First Floor Plan

Drawing Number	Rev
----------------	-----

EX-A1.03



TO BE DEMOLISHED
(uncut)

TO BE DEMOLISHED
(cut)

Project Name:
124&124A St Pancras Way

Client:
Anya Thomas


Site Location:
**124&124A St Pancras Way
London NW1 9NB UK**

Scale @ A2
1:50

Project No.
146

Drawing Name
Demolition Second Floor


EX-A1.04

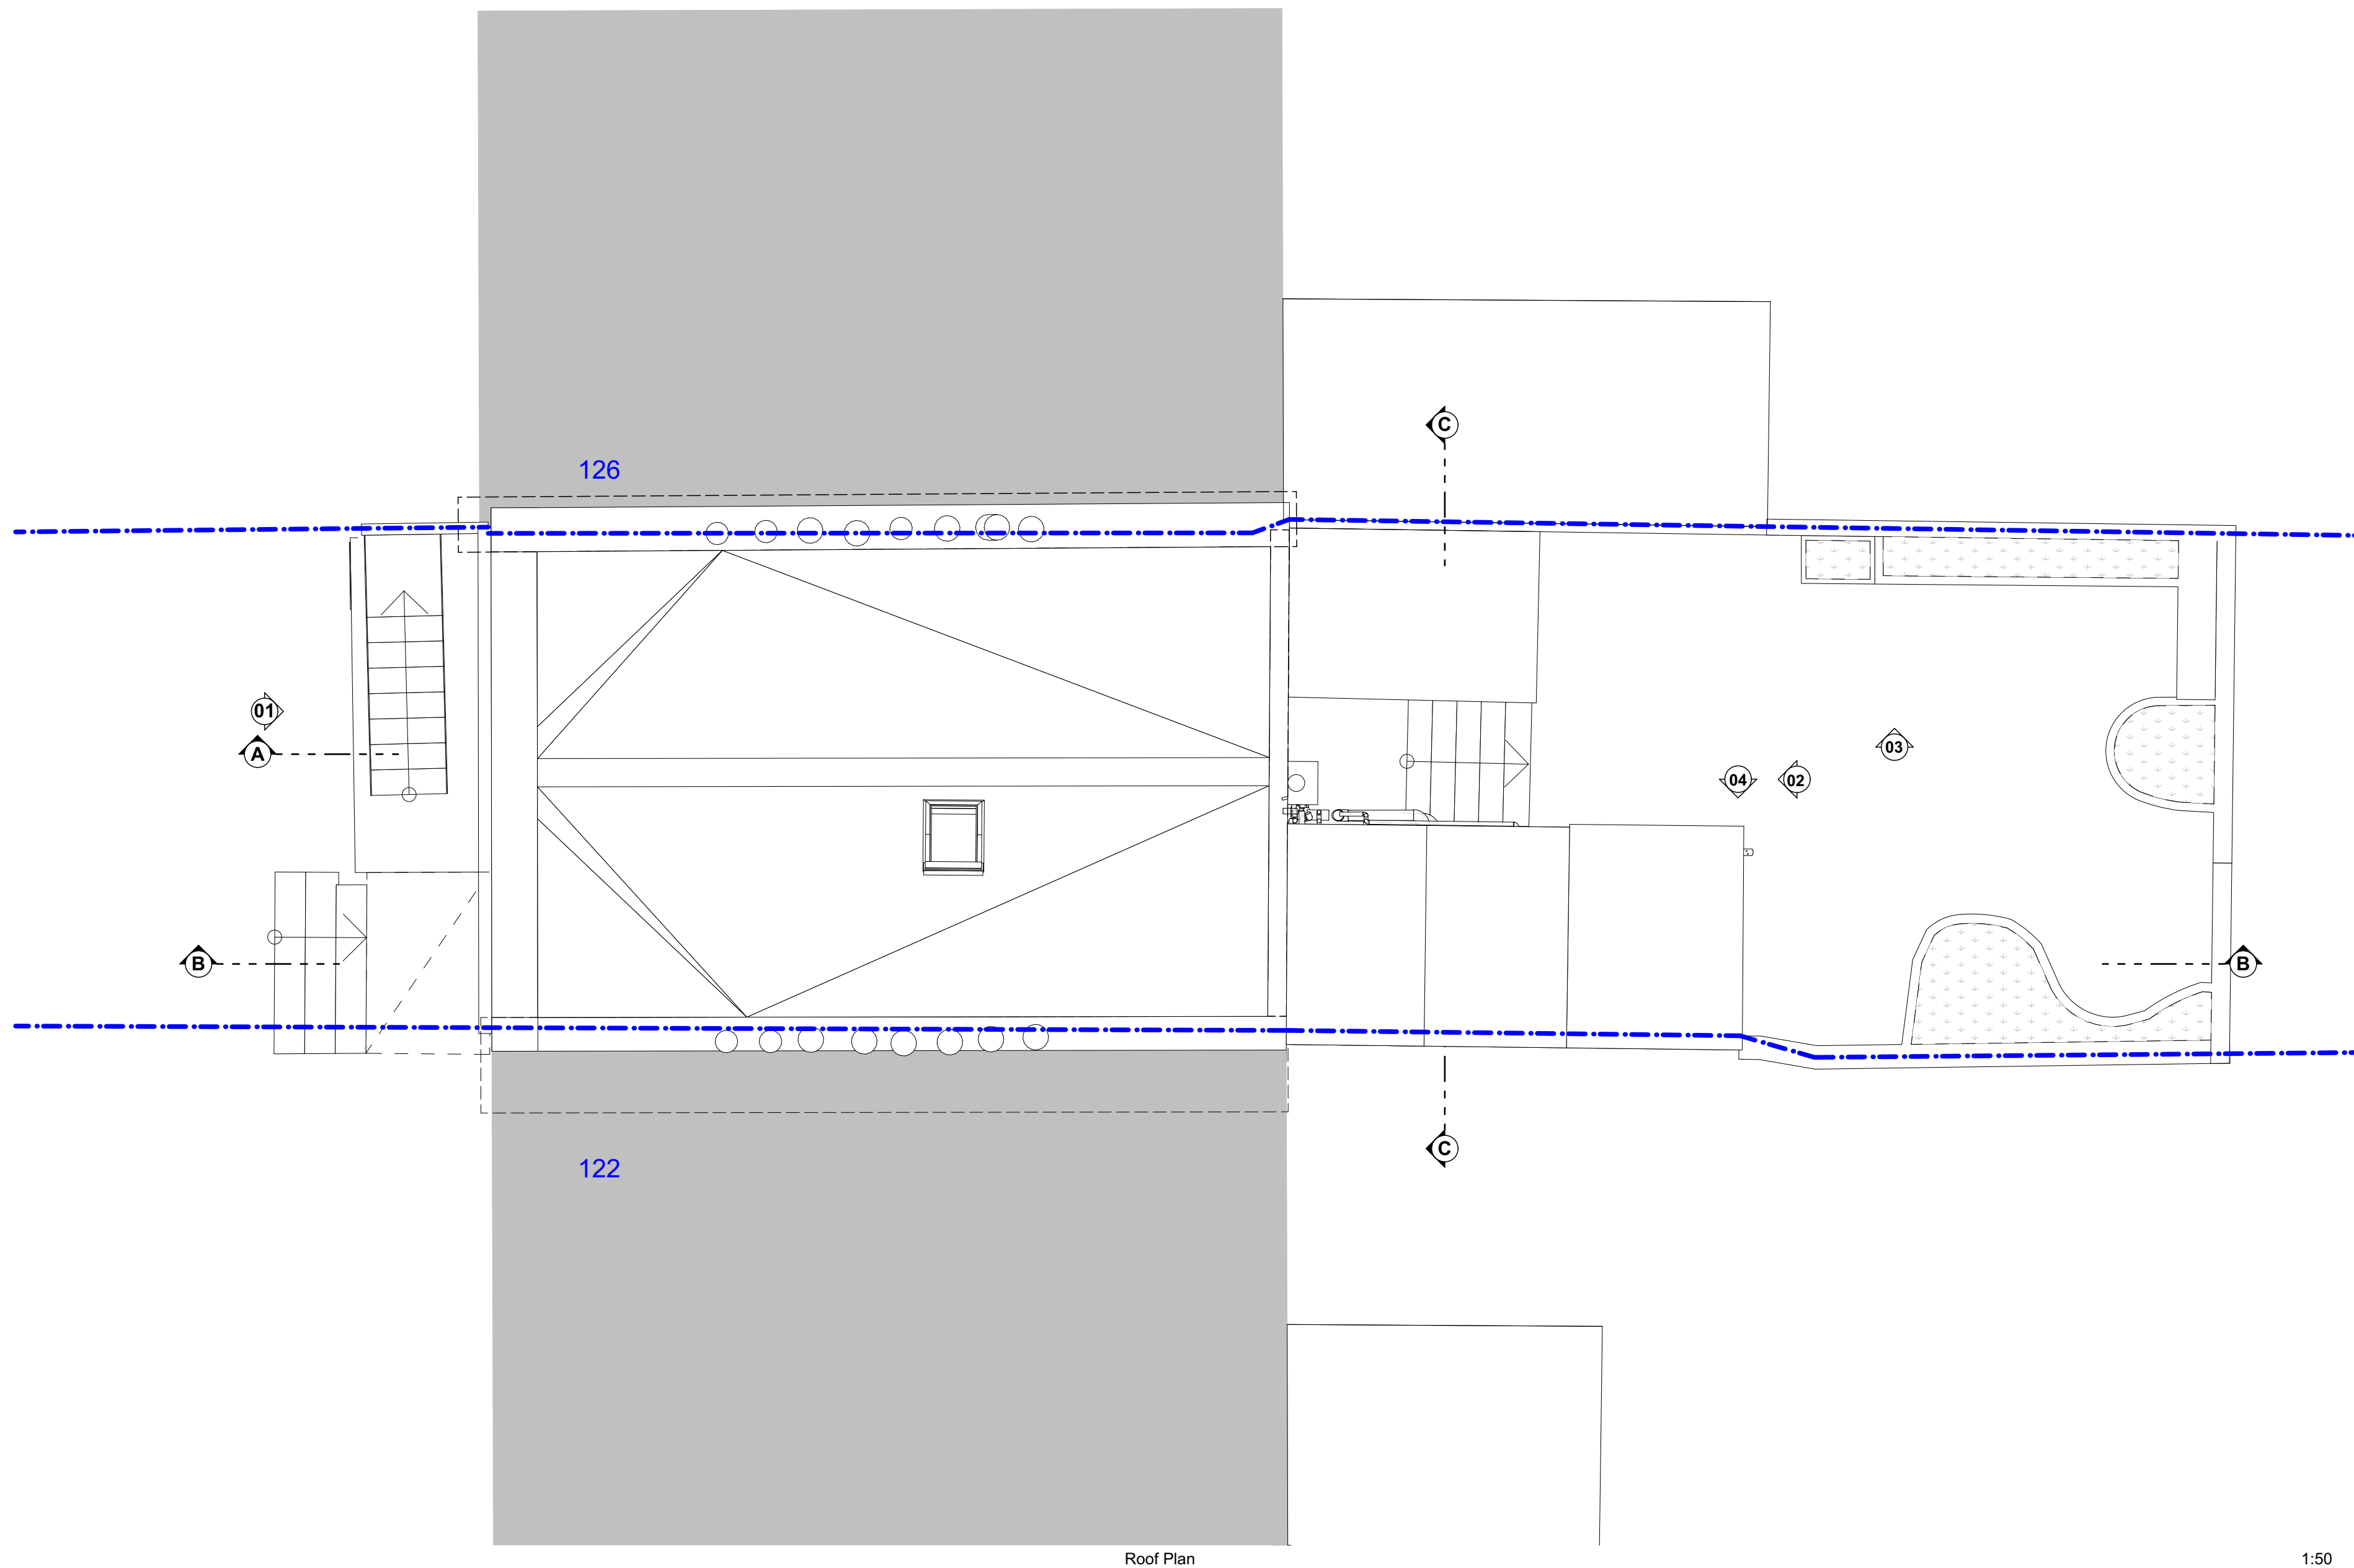


Roof Plan

1:50

LEGEND:

 TO BE DEMOLISHED
(uncut)

 TO BE DEMOLISHED
(cut)

S / A

10b Branch Place
London N1 5PH
p: 0207 686 3445
e: info@scenarioarchitecture.com
w: www.scenarioarchitecture.com

Project Name:
124&124A St Pancras Way

Client:
Anya Thomas

Site Location:
**124&124A St Pancras Way
London NW1 9NB UK**

Drawing not to be used other than the purpose for which it was prepared. It's supplied without liability for errors or omissions. All dimensions are to be checked on site. This drawing is to be read in conjunction with all other drawings. Notes on this drawing will apply to all other drawings where a similar position exists.

Scale @ A2 1:50	Project No. 146
---------------------------	---------------------------


Drawing Name
Demolition Roof Plan


Drawing Number	Rev
----------------	-----

EX-A1.05

SCALE 1:50

0 1000 2000mm

 

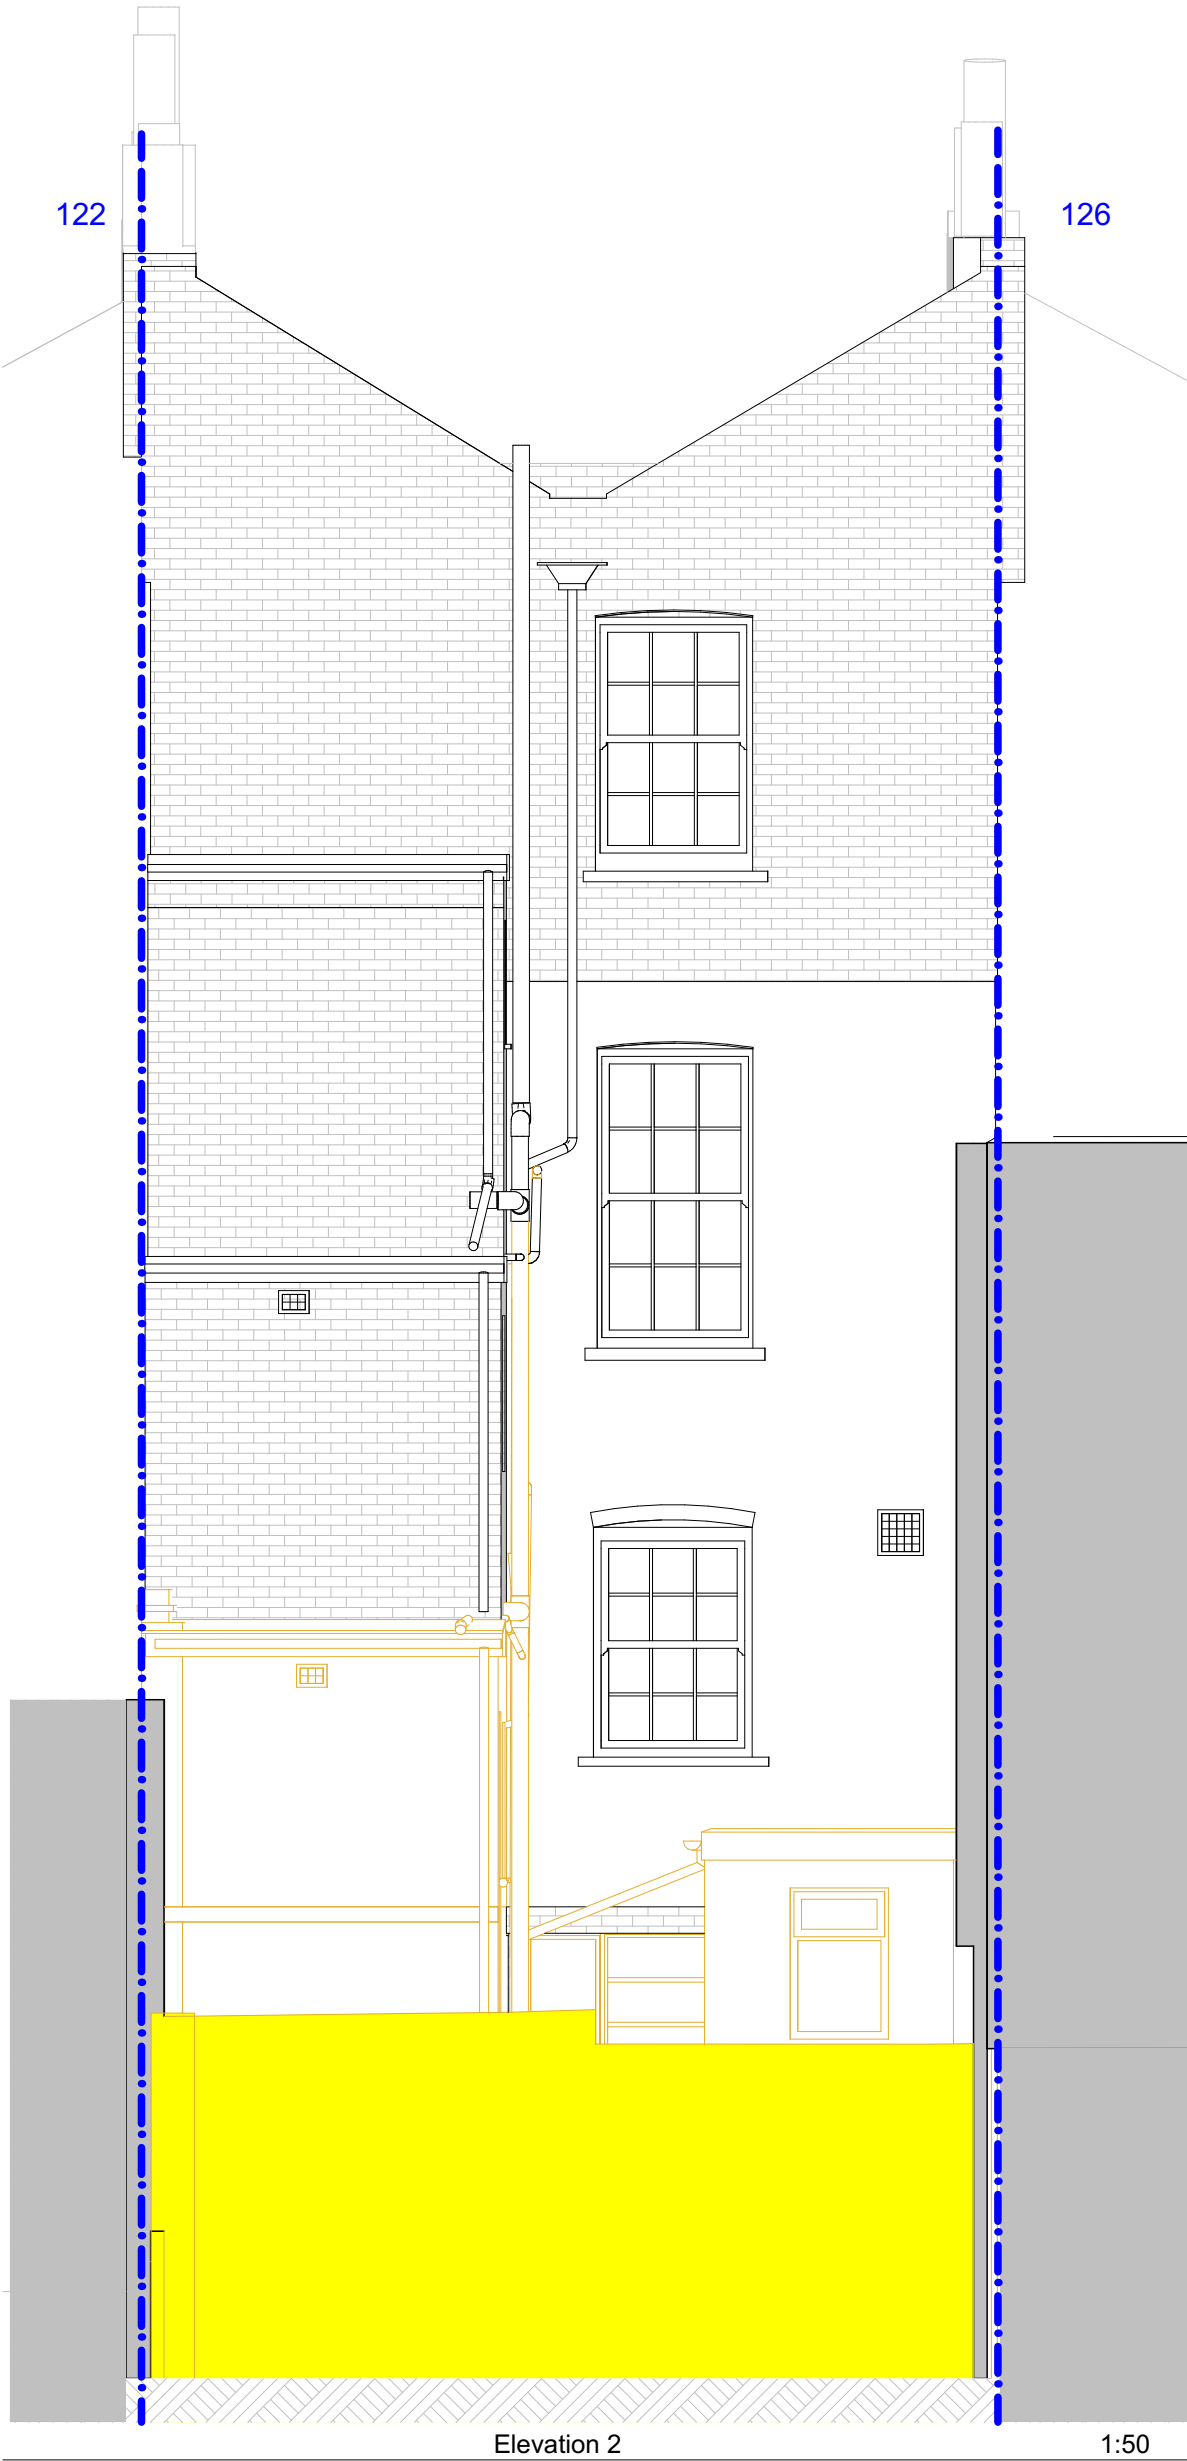

SCALE 1:50
0 1000 2000mm

LEGEND:

- TO BE DEMOLISHED
(uncut)
- TO BE DEMOLISHED
(cut)

S/A

10b Branch Place
London N1 5PH
p: 0207 686 3445
e: info@scenarioarchitecture.com
w: www.scenarioarchitecture.com

Project Name:
124&124A St Pancras Way

Client:
Anya Thomas

Site Location:
124&124A St Pancras Way
London NW1 9NB UK

Drawing not to be used other than the purpose for which it was prepared. It's supplied without liability for errors or omissions. All dimensions are to be checked on site. This drawing is to be read in conjunction with all other drawings. Notes on this drawing will apply to all other drawings where a similar position exists.



Scale @ A2
1:50

Project No.
146

Drawing Name
Demolition Elevations

Drawing Number Rev

EX-A2.01

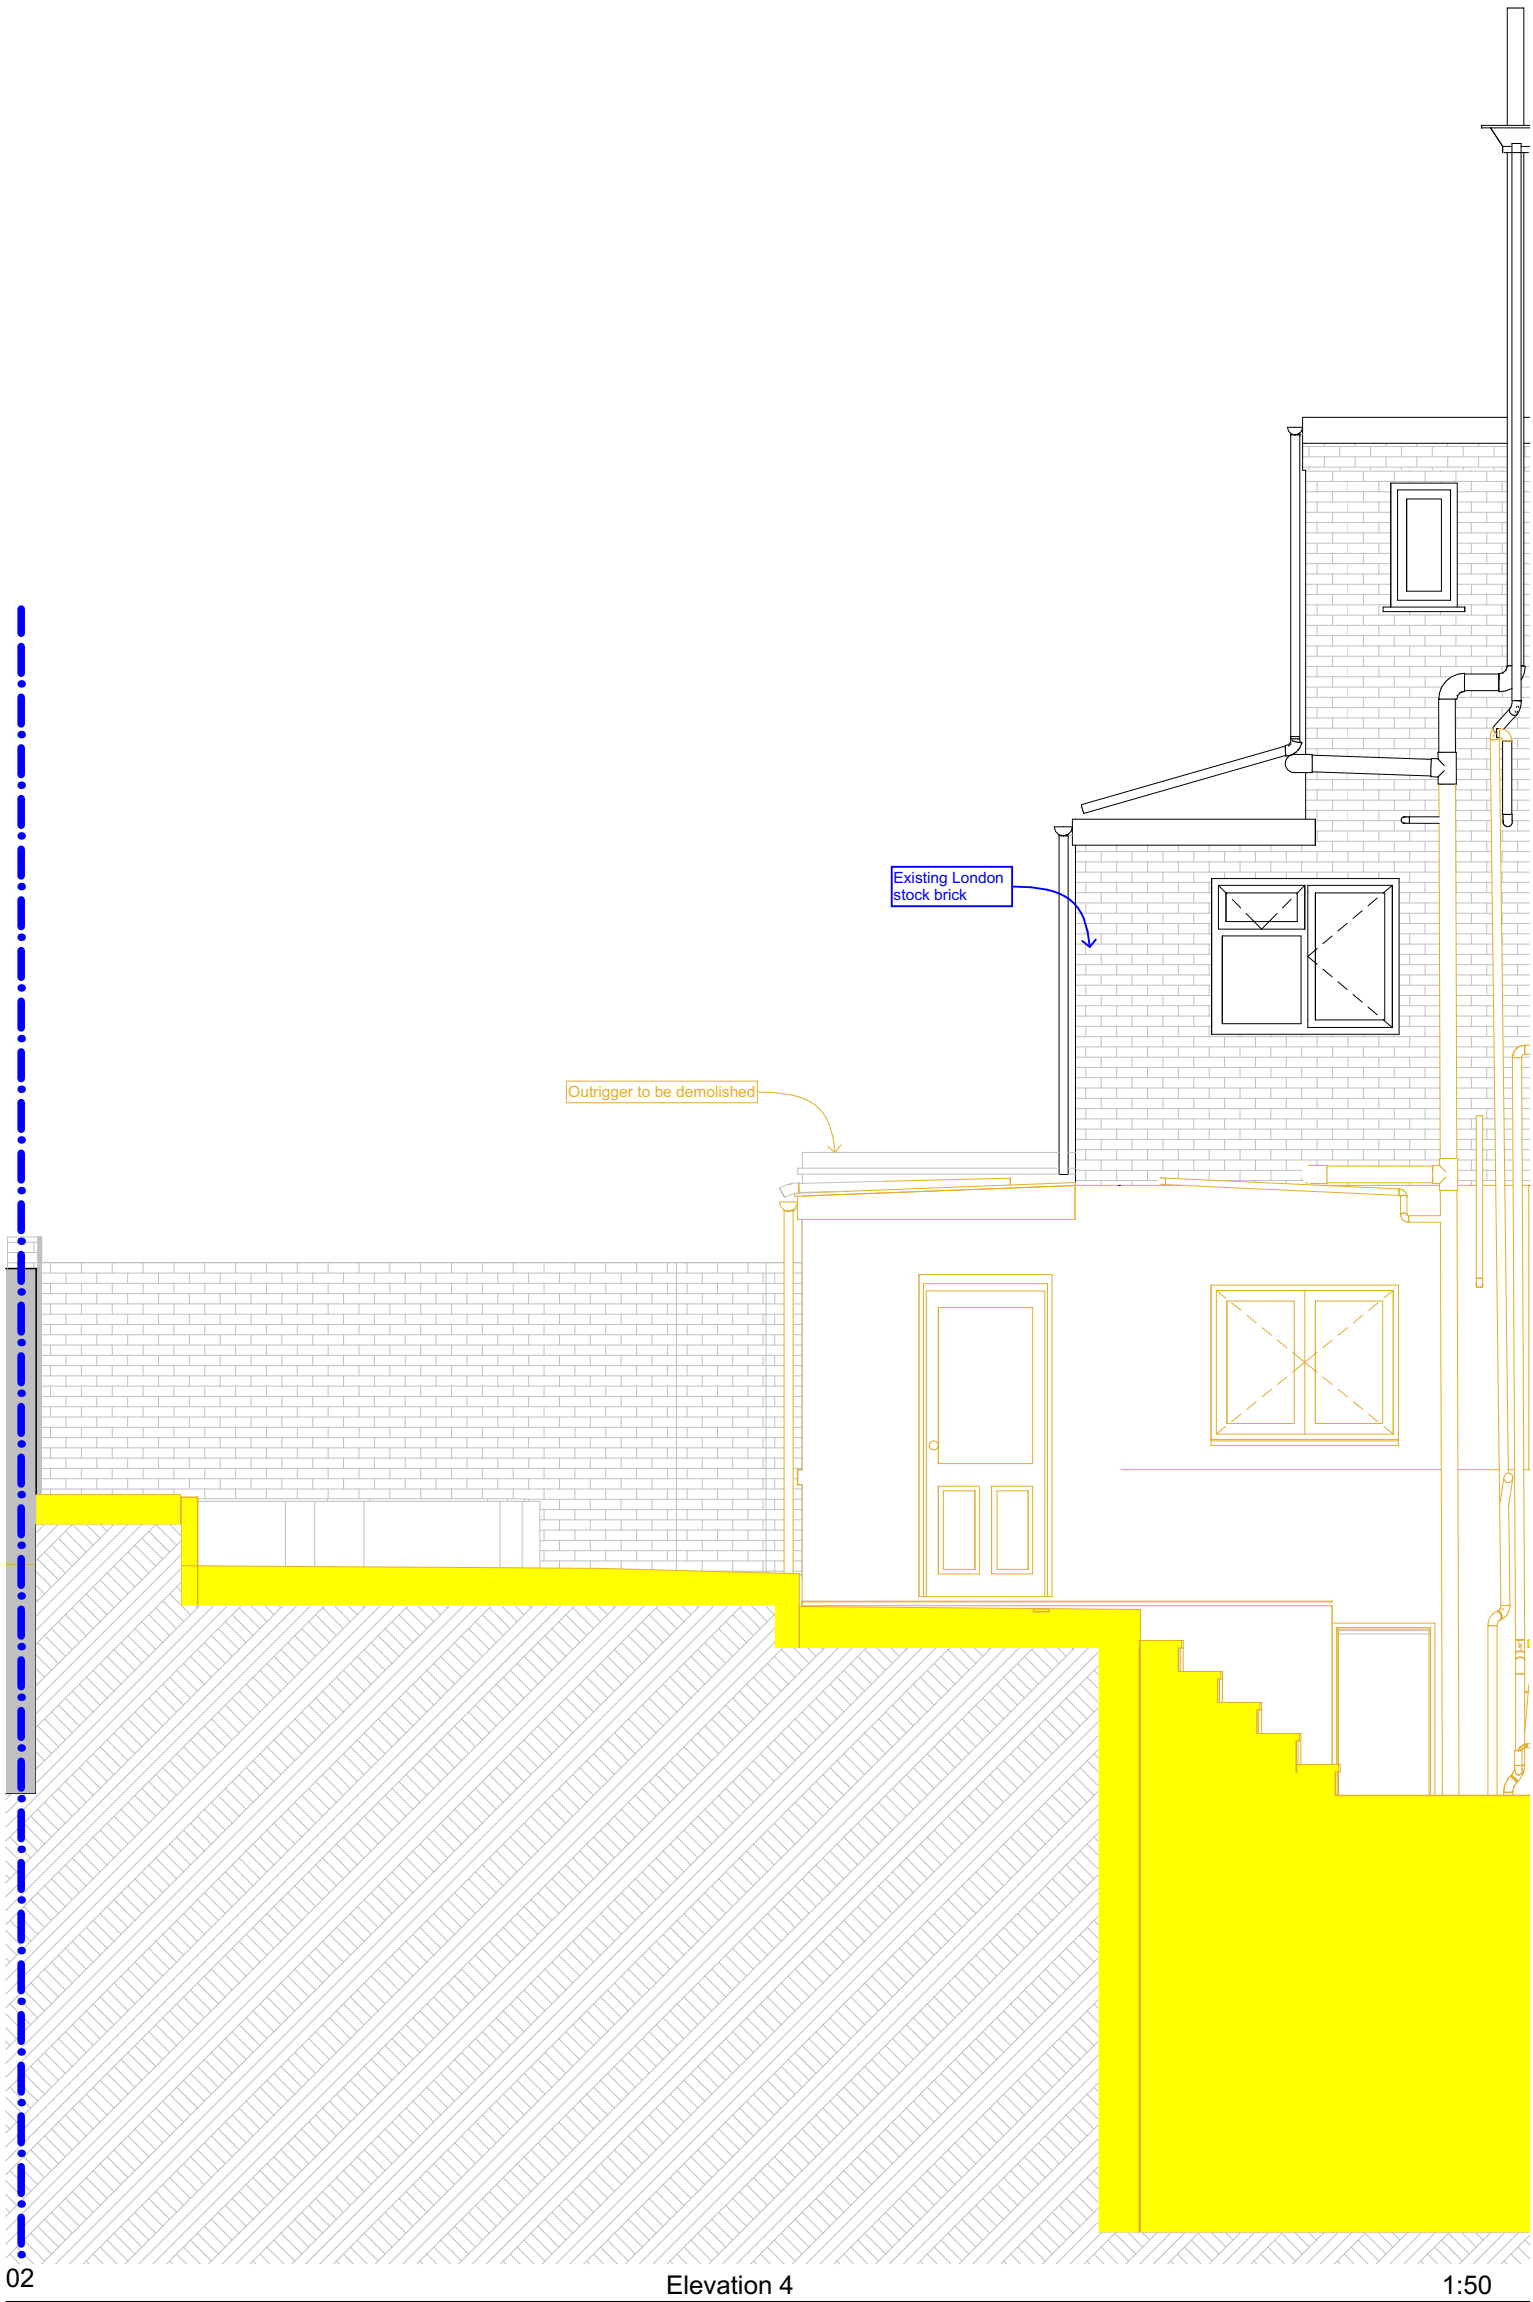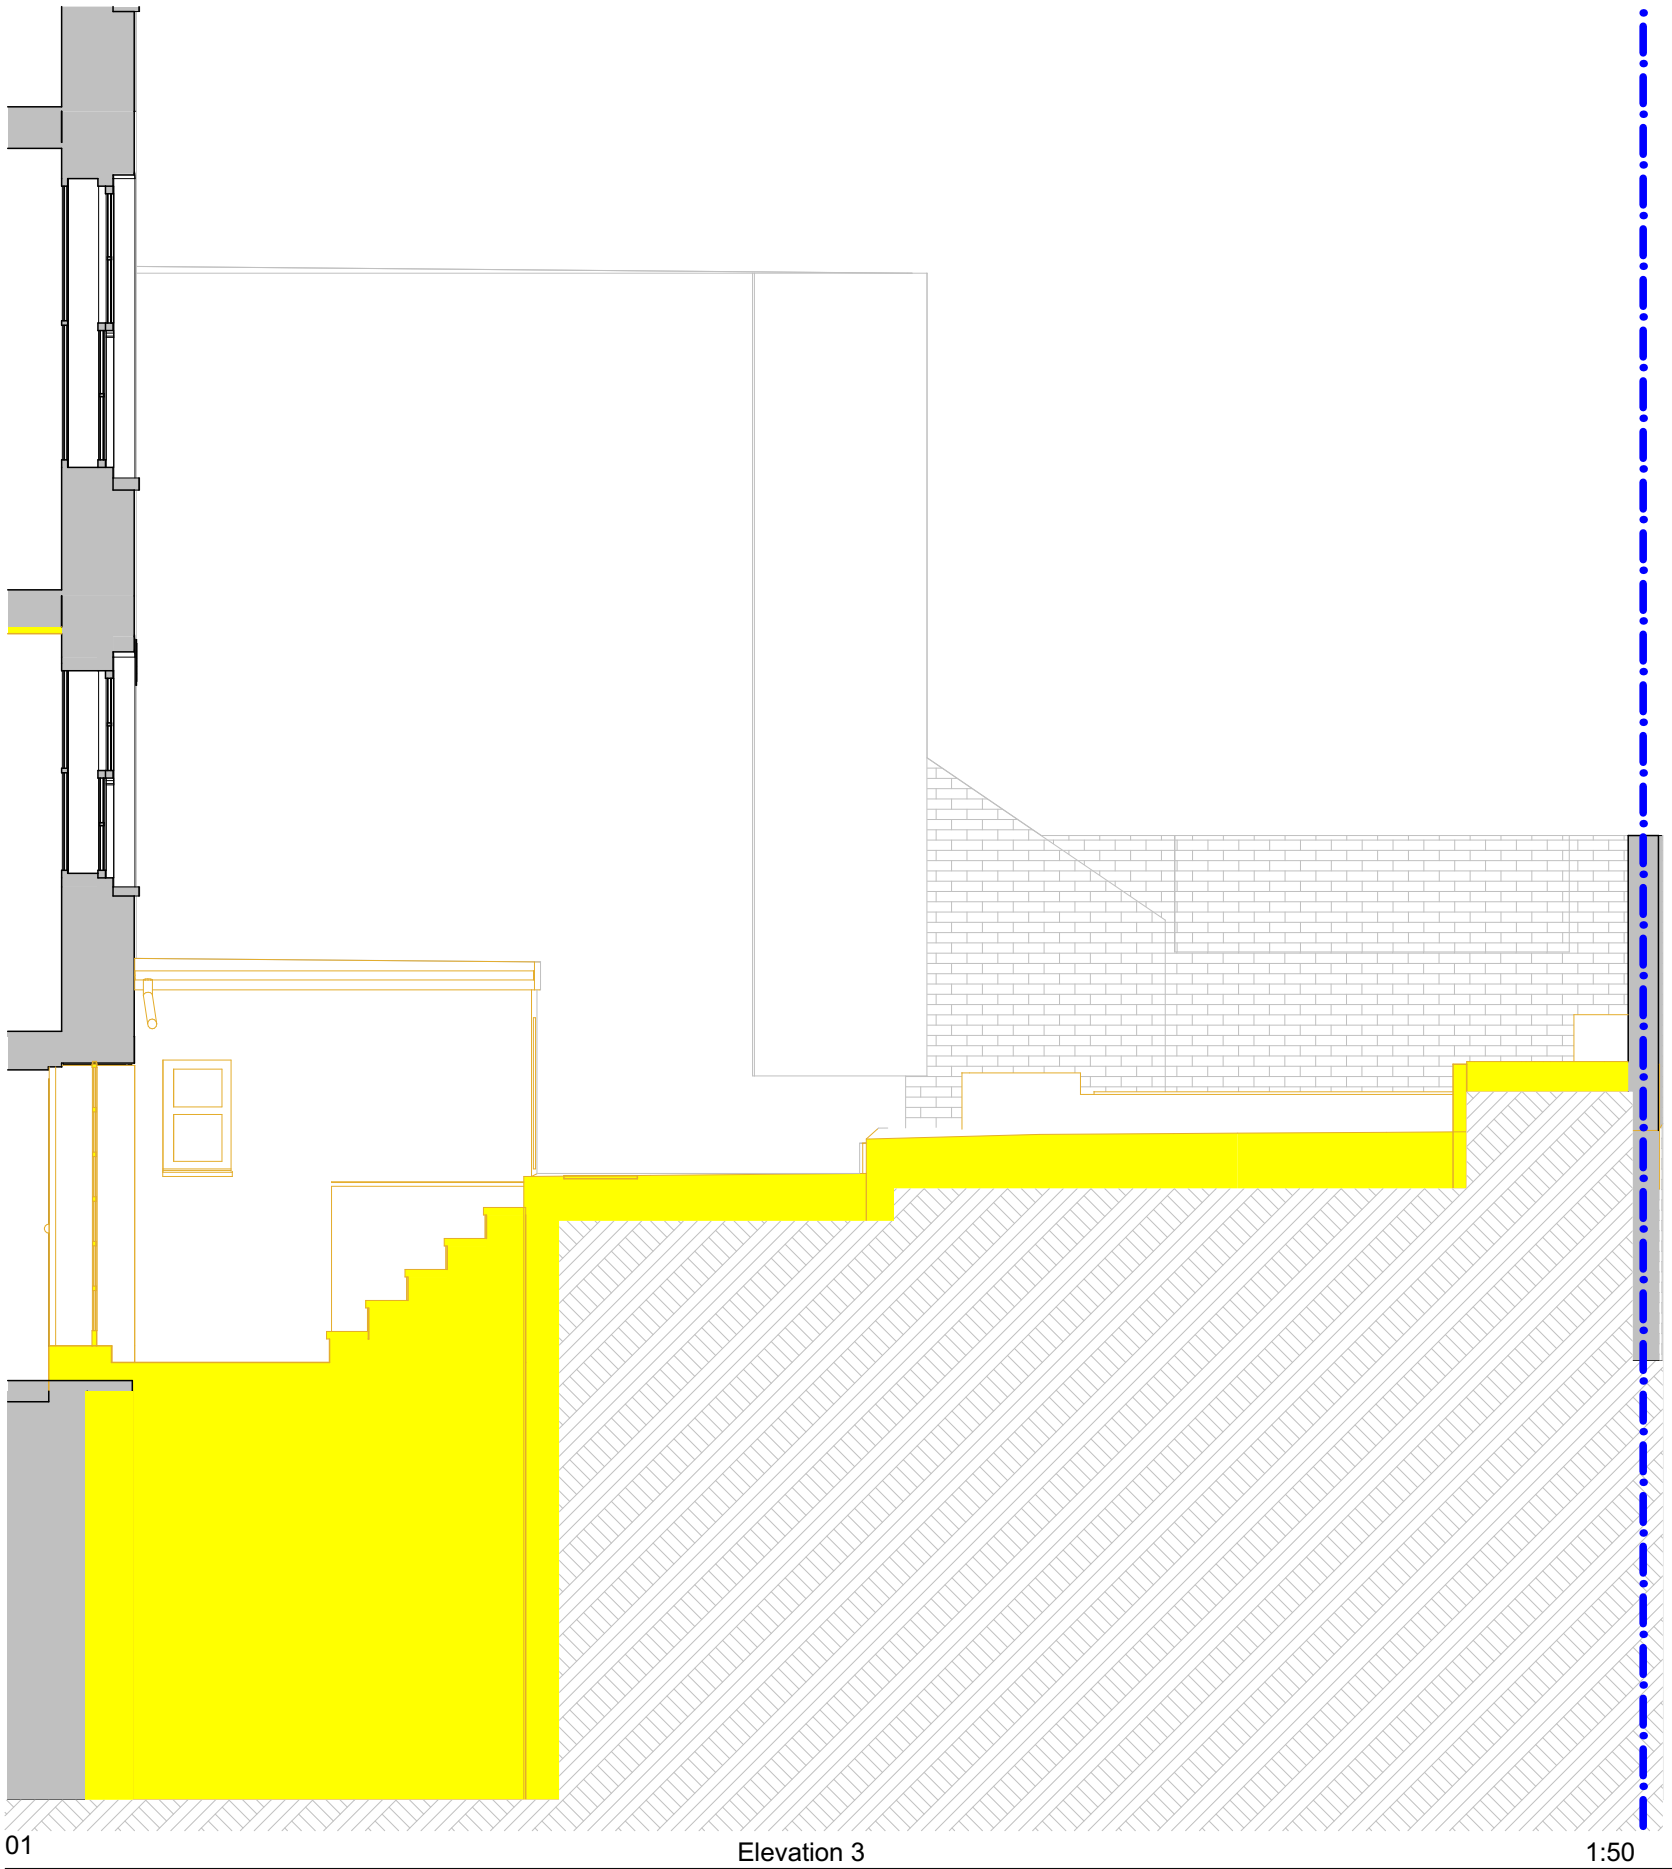

LEGEND:

- TO BE DEMOLISHED
(uncut)
- TO BE DEMOLISHED
(cut)

SCALE 1:50
0 1000 2000mm

S/A
10b Branch Place
London N1 5PH
p: 0207 686 3445
e: info@scenarioarchitecture.com
w: www.scenarioarchitecture.com

Project Name:
124&124A St Pancras Way

Client:
Anya Thomas

Site Location:
124&124A St Pancras Way
London NW1 9NB UK

Drawing not to be used other than the purpose for which it was prepared. It's supplied without liability for errors or omissions. All dimensions are to be checked on site. This drawing is to be read in conjunction with all other drawings. Notes on this drawing will apply to all other drawings where a similar position exists.

Scale @ A2
1:50

Project No.
146

Drawing Name
Demolition Elevations

Drawing Number
EX-A2.02

Rev



LEGEND:

TO BE DEMOLISHED (uncut)

TO BE DEMOLISHED (cut)

S/A

10b Branch Place
London N1 5PH
p: 0207 686 3445
e: info@scenarioarchitecture.com
w: www.scenarioarchitecture.com

Project Name:
124&124A St Pancras Way

Client:
Anya Thomas

Site Location:
124&124A St Pancras Way
London NW1 9NB UK

Drawing not to be used other than the purpose for which it was prepared. It's supplied without liability for errors or omissions. All dimensions are to be checked on site. This drawing is to be read in conjunction with all other drawings. Notes on this drawing will apply to all other drawings where a similar position exists.


Scale @ A2
1:50

Project No.
146

Drawing Name
Demolition Sections

Drawing Number Rev


EX-A3.01

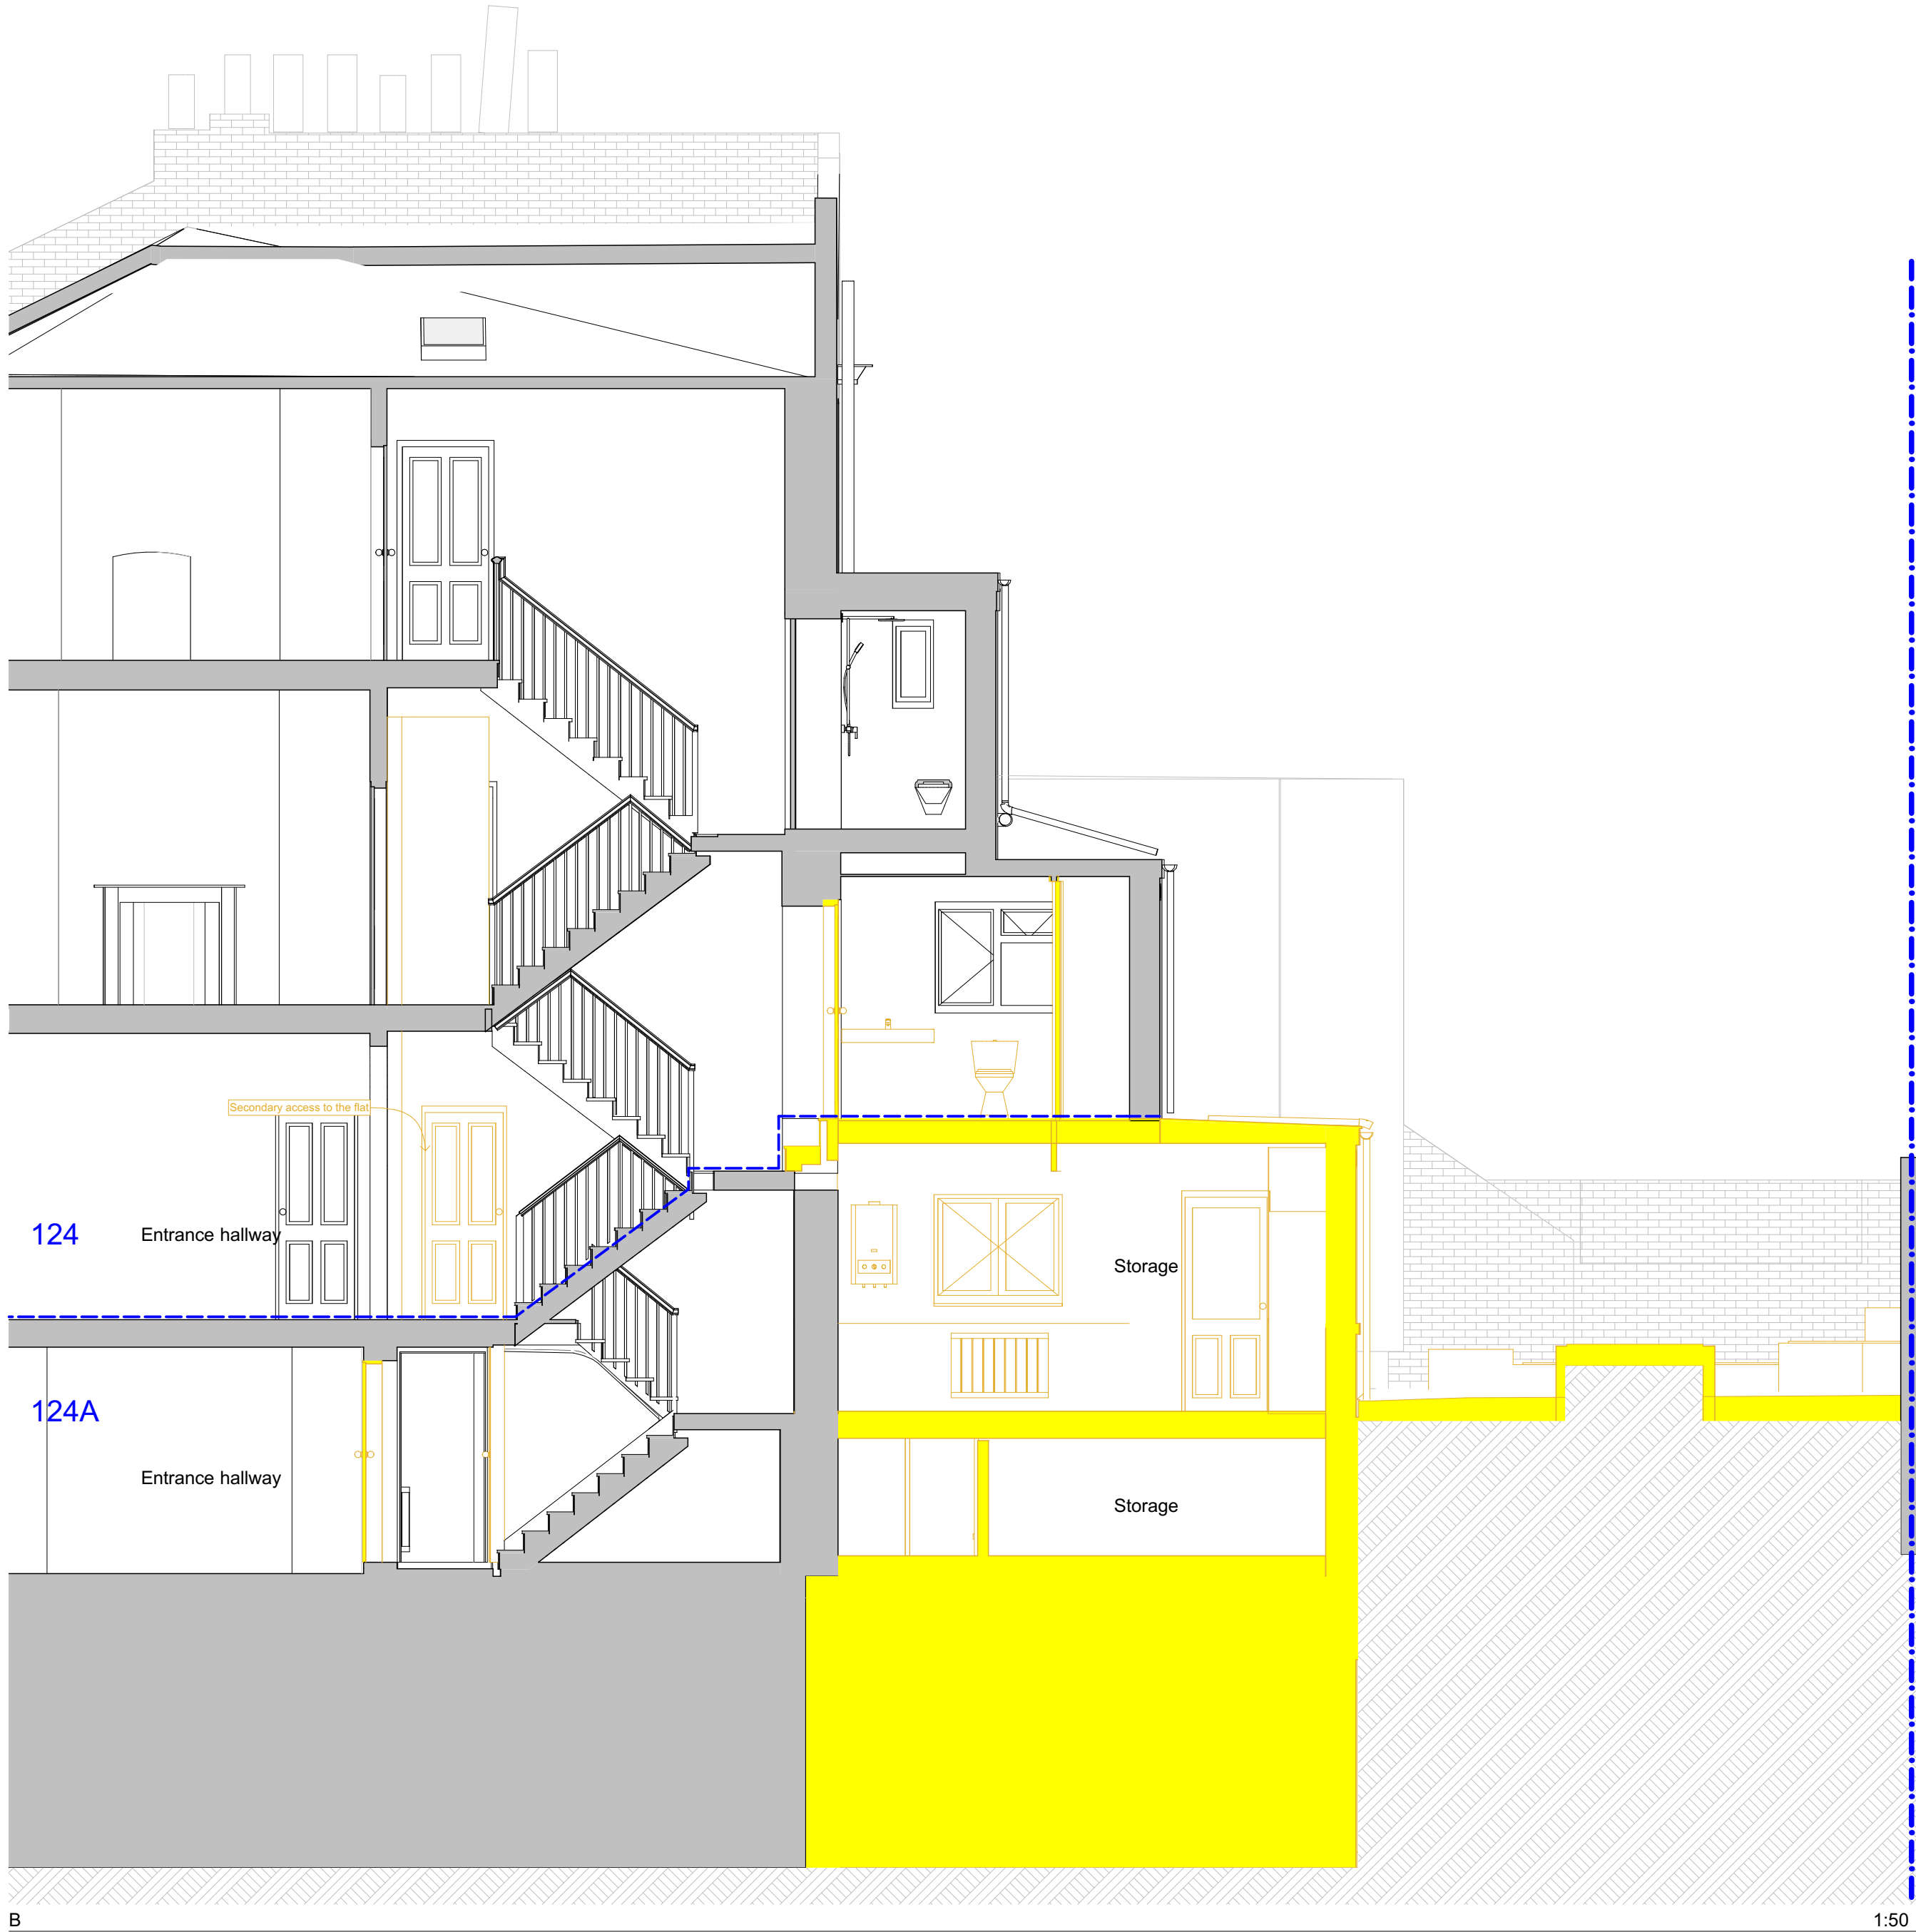

LEGEND:

TO BE DEMOLISHED
(uncut)

TO BE DEMOLISHED
(cut)

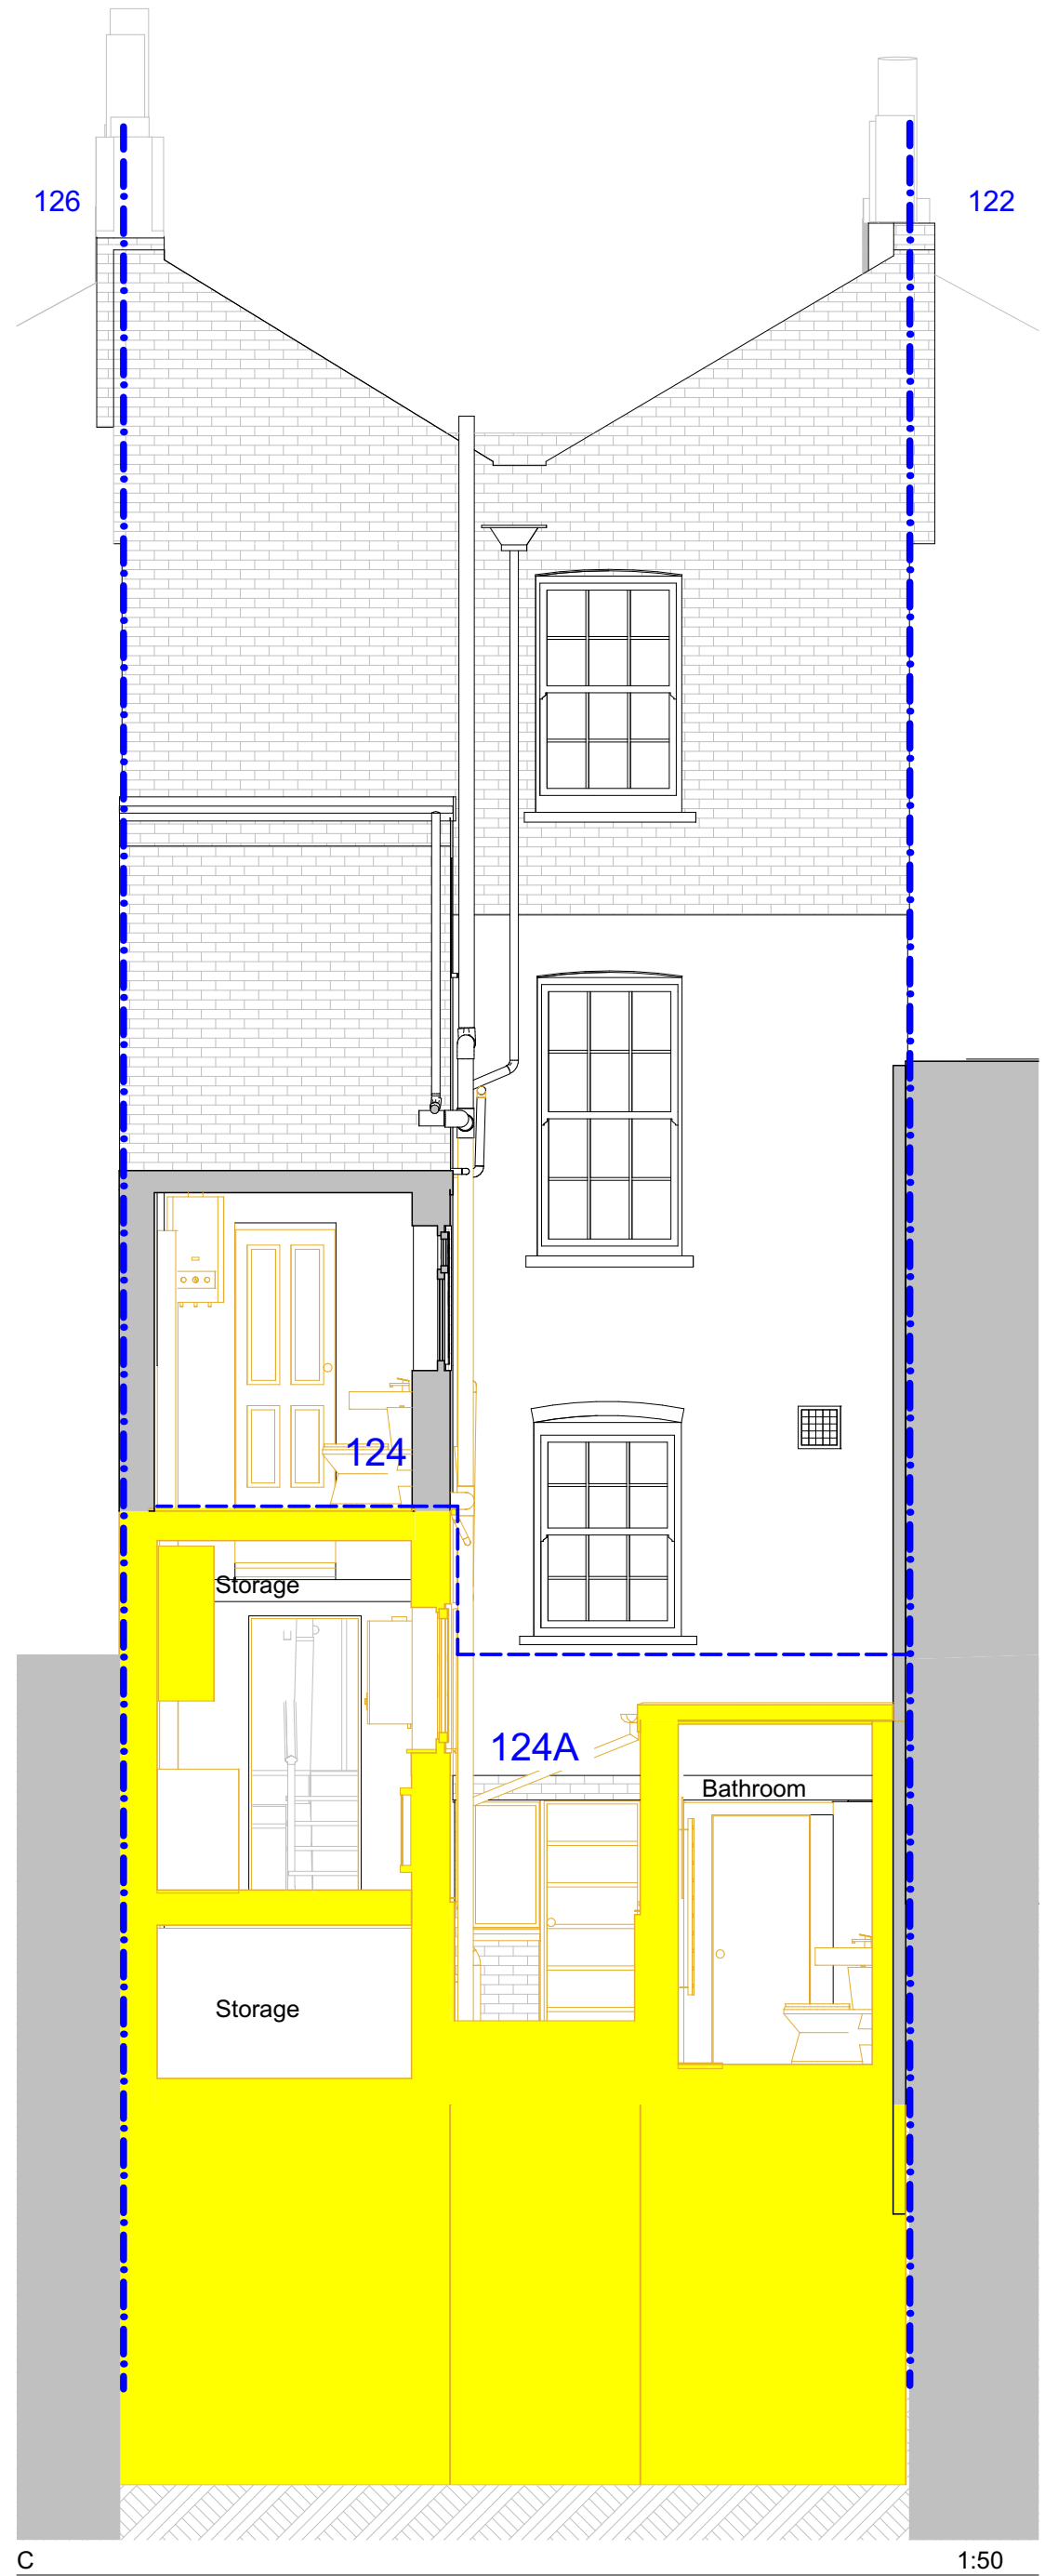

SCALE 1:50
0 1000 2000mm

S/A

10b Branch Place
London N1 5PH
p: 0207 686 3445
e: info@scenarioarchitecture.com
w: www.scenarioarchitecture.com

Project Name:
124&124A St Pancras Way

Client:
Anya Thomas

Site Location:
124&124A St Pancras Way
London NW1 9NB UK

Drawing not to be used other than the purpose for which it was prepared. It's supplied without liability for errors or omissions. All dimensions are to be checked on site. This drawing is to be read in conjunction with all other drawings. Notes on this drawing will apply to all other drawings where a similar position exists.

Scale @ A2
1:50

Project No.
146

Drawing Name
Demolition Sections

Drawing Number Rev

EX-A3.02