

10b Branch Place
London N1 5PH
p: 0207 686 3445
e: info@scenarioarchitecture.com
w: www.scenarioarchitecture.com

Project Name:
124&124A St Pancras Way

Client:
Anya Thomas

Site Location:
124&124A St Pancras Way
London NW1 9NB UK


Drawing not to be used other than the purpose for which it was prepared. It's supplied without liability for errors or omissions. All dimensions are to be checked on site. This drawing is to be read in conjunction with all other drawings. Notes on this drawing will apply to all other drawings where a similar position exists.

Scale @ A3
1:200

Project No.
146


Drawing Name
Existing Site Plan

Drawing Number **EX-A0.01**

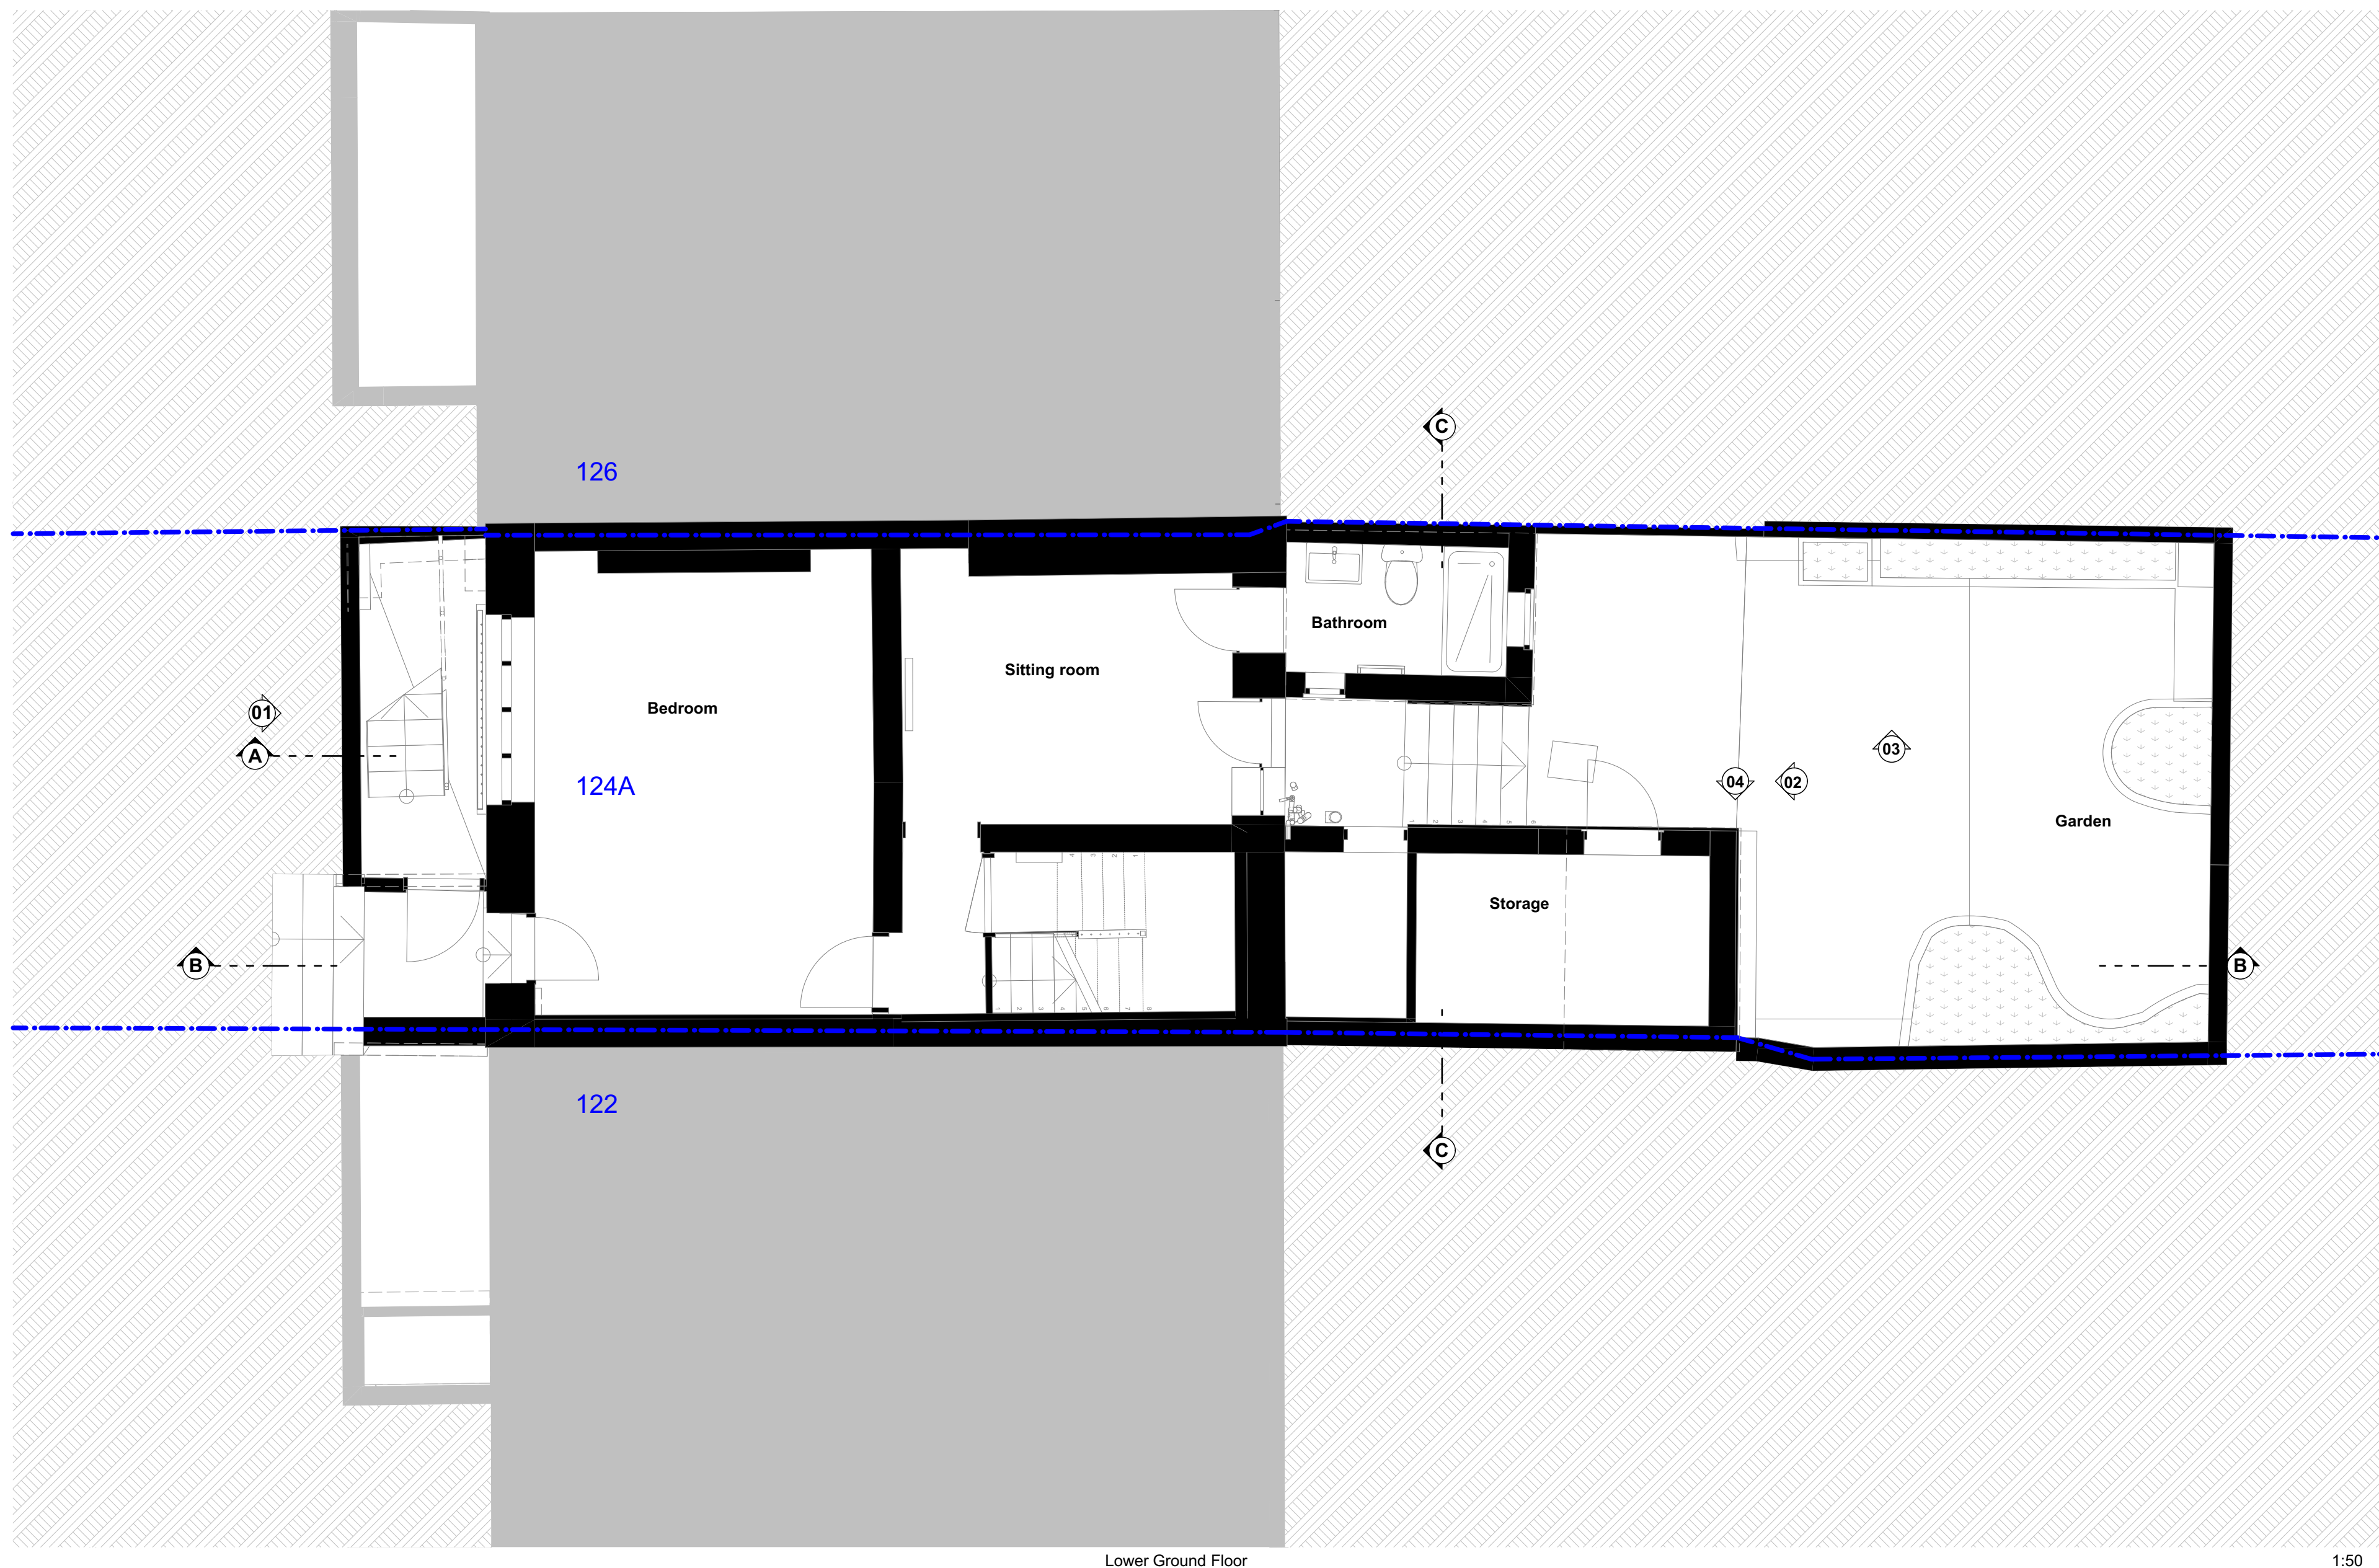

Lower Ground Floor

1:50

 

S/A

10b Branch Place
London N1 5PH
p: 0207 686 3445
e: info@scenarioarchitecture.com
w: www.scenarioarchitecture.com

Project Name:
124&124A St Pancras Way

Client:
Anya Thomas

Site Location:
124&124A St Pancras Way
London NW1 9NB UK

Drawing not to be used other than the purpose for which it was prepared. It's supplied without liability for errors or omissions. All dimensions are to be checked on site. This drawing is to be read in conjunction with all other drawings. Notes on this drawing will apply to all other drawings where a similar position exists.

Scale @ A2
1:50

Project No.
146


Drawing Name
**Existing Lower Ground
Floor Plan**

Drawing Number	Rev
----------------	-----

SCALE 1:50

0 1000 2000mm

EX-A1.01

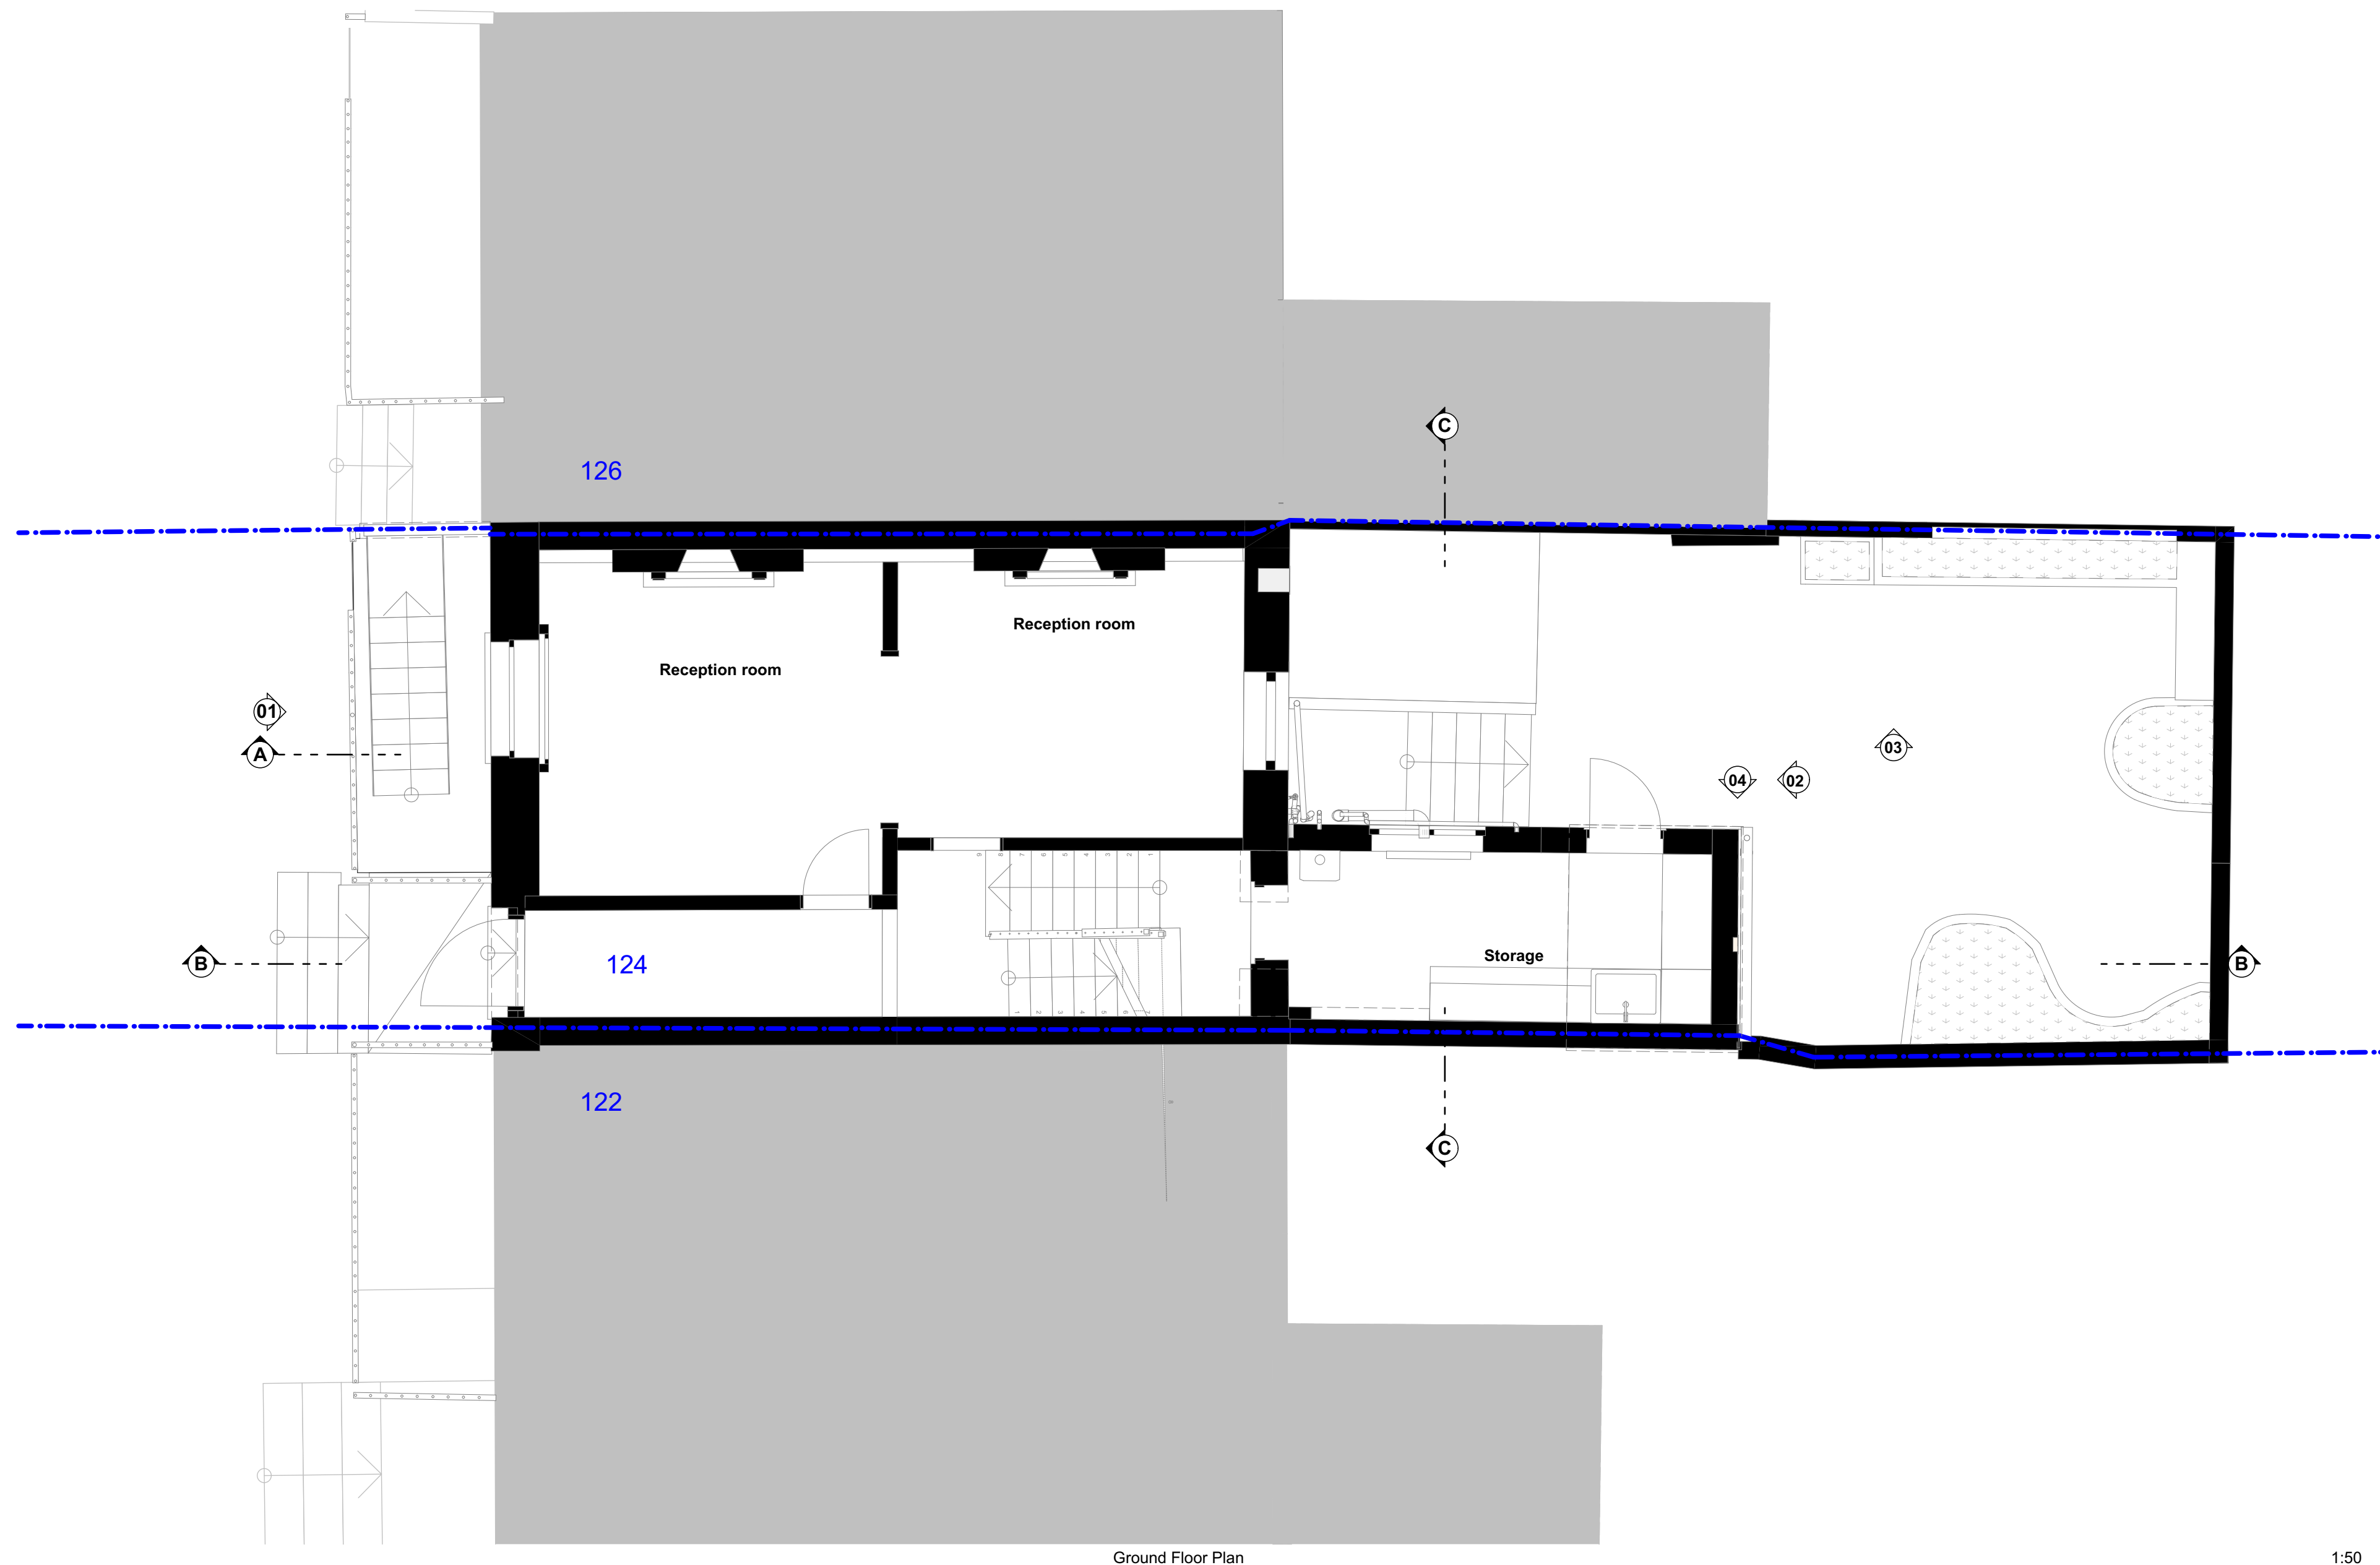



Ground Floor Plan

1:50

LEGEND:

--- AS APPROVED

--- AS BUILT

  

S / A
10b Branch Place
London N1 5PH
p: 0207 686 3445
e: info@scenarioarchitecture.com
w: www.scenarioarchitecture.com

Project Name:
124&124A St Pancras Way

Client:
Anya Thomas

Site Location:
**124&124A St Pancras Way
London NW1 9NB UK**

Drawing not to be used other than the purpose for which it was prepared. It's supplied without liability for errors or omissions. All dimensions are to be checked on site. This drawing is to be read in conjunction with all other drawings. Notes on this drawing will apply to all other drawings where a similar position exists.

Scale @ A2
1:50

Project No.
146

Drawing Name
Existing Ground Floor Plan

Drawing Number	Rev
----------------	-----



10b Branch Place
London N1 5PH
p: 0207 686 3445
e: info@scenarioarchitecture.com
w: www.scenarioarchitecture.com

Project Name:
124&124A St Pancras Way

Client:
Anya Thomas

Site Location:

124&124A St Pancras Way
London NW1 9NB UK

Drawing not to be used other than the purpose for which it was prepared. It's supplied without liability for errors or omissions. All dimensions are to be checked on site. This drawing is to be read in conjunction with all other drawings. Notes on this drawing will apply to all other drawings where a similar position exists.


Scale @ A2
1:50

Project No.
146


Drawing Name
Existing First Floor Plan


Drawing Number	Re
----------------	----

EX-A1.03

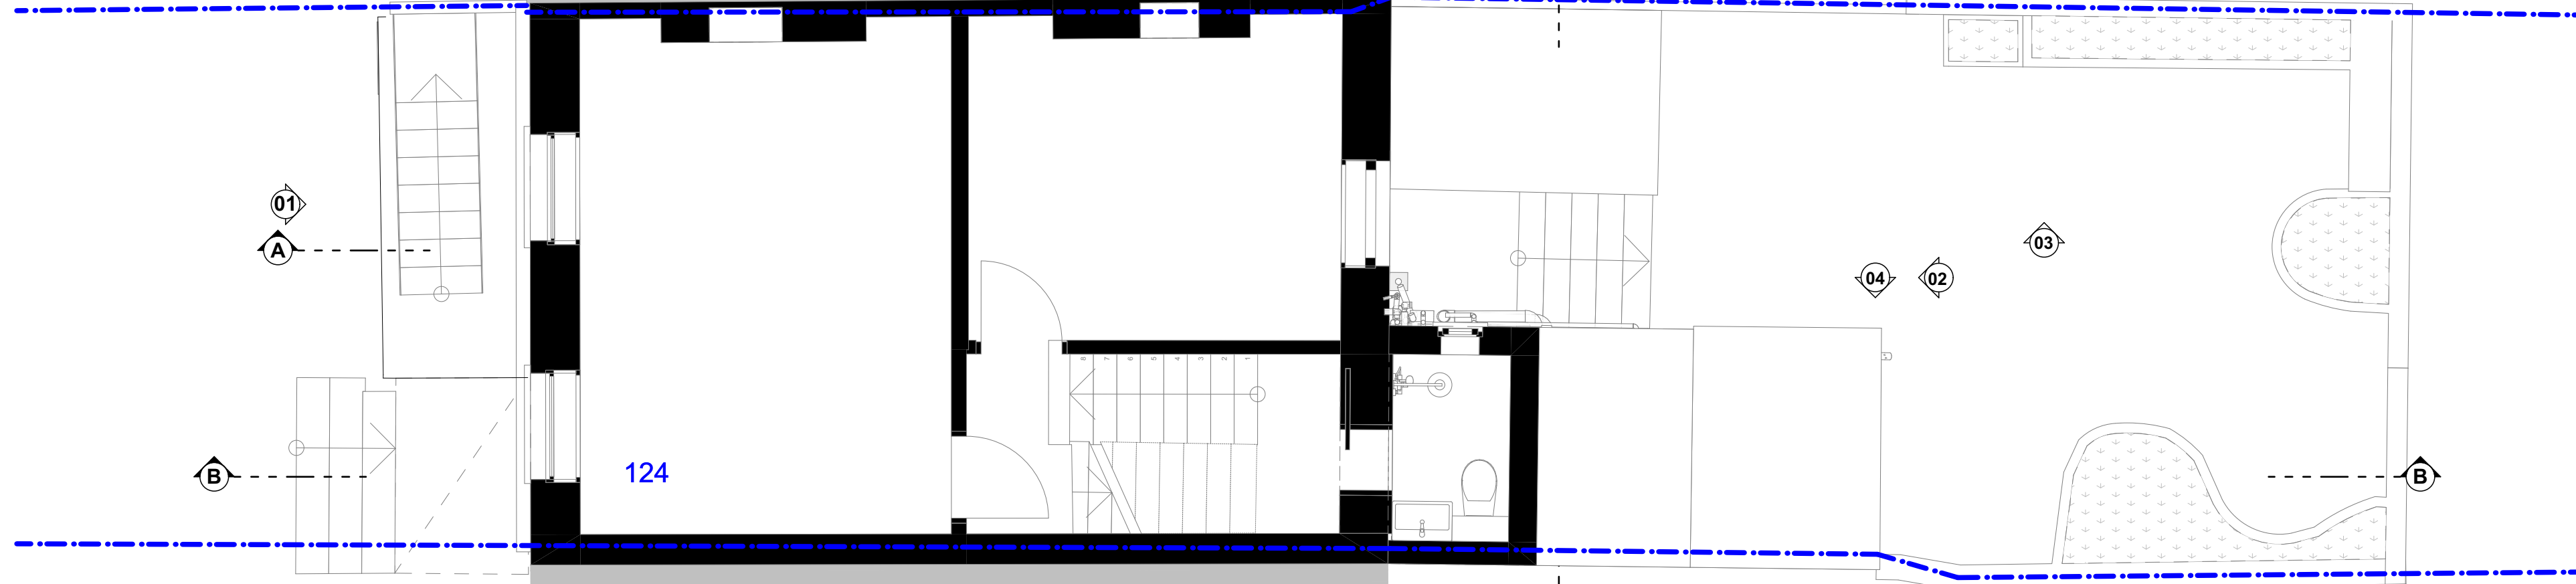


1:50

 

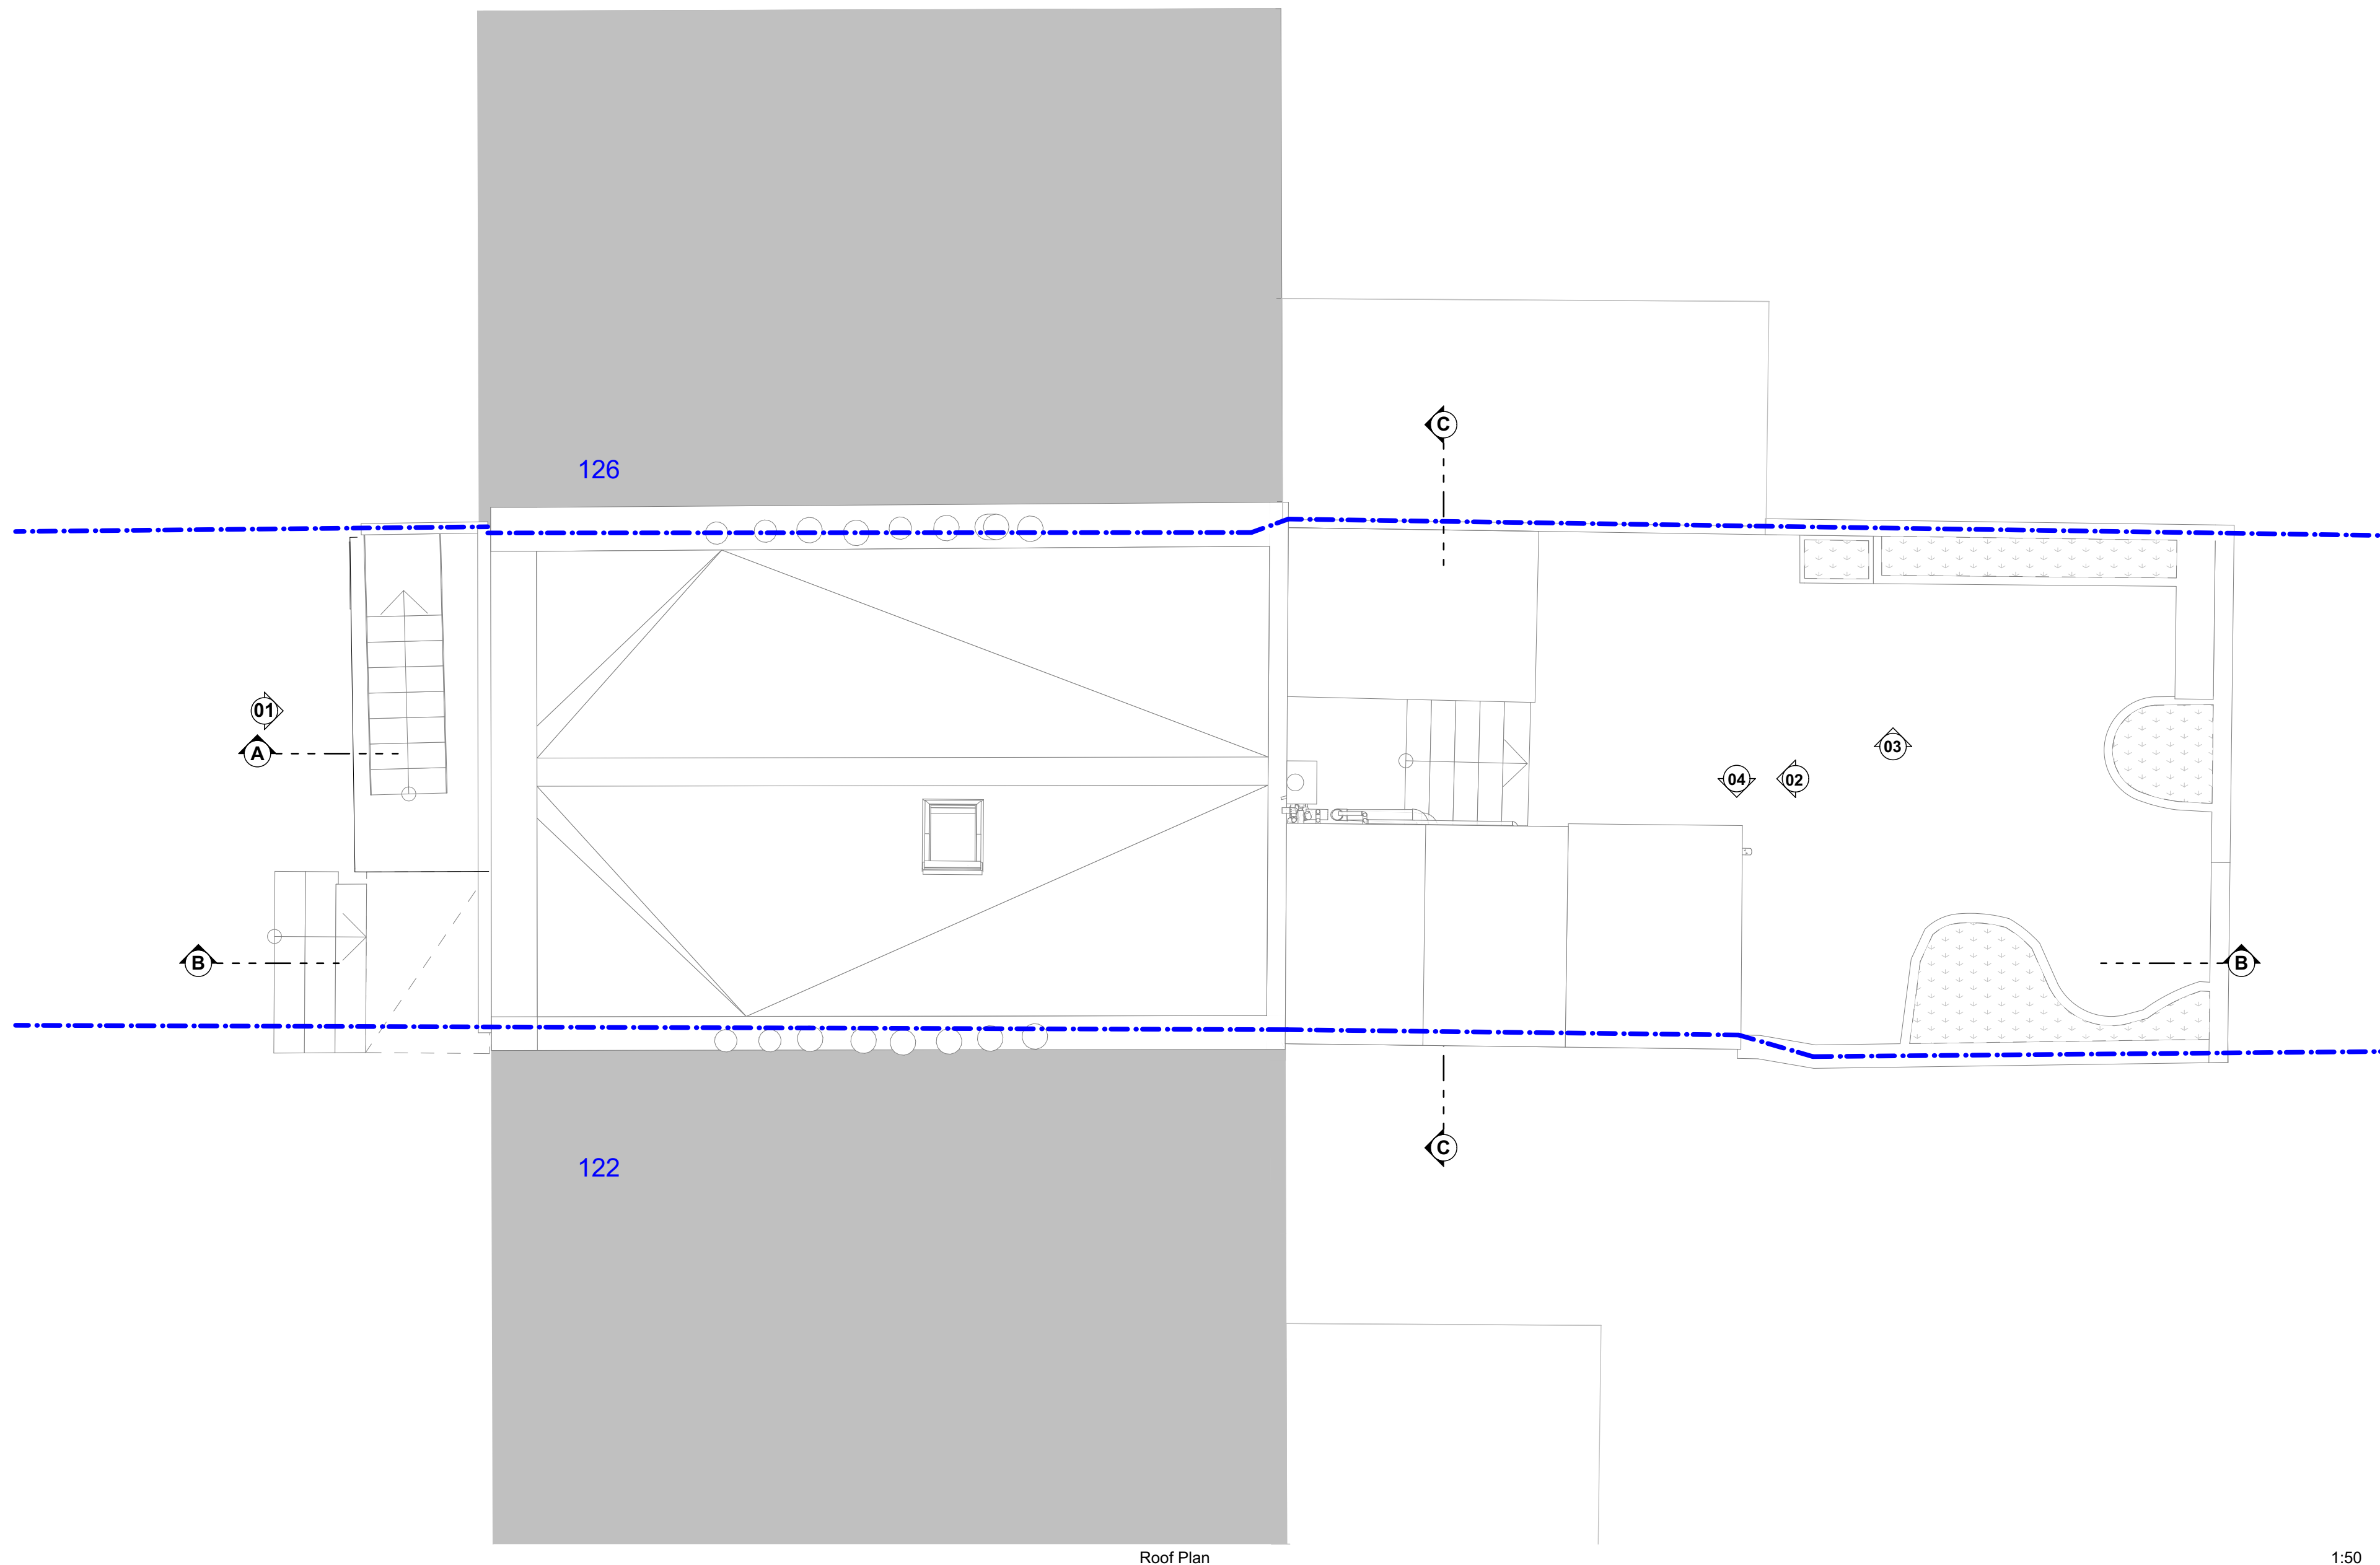

Roof Plan

1:50

 

SCALE 1:50



0 1000 2000mm

S / A
10b Branch Place
London N1 5PH
p: 0207 686 3445
e: info@scenarioarchitecture.com
w: www.scenarioarchitecture.com

Project Name:
124&124A St Pancras Way

Client:
Anya Thomas

Site Location:
124&124A St Pancras Way
London NW1 9NB UK

Drawing not to be used other than the purpose for which it was prepared. It's supplied without liability for errors or omissions. All dimensions are to be checked on site. This drawing is to be read in conjunction with all other drawings. Notes on this drawing will apply to all other drawings where a similar position exists.

Scale @ A2
1:50

Project No.
146

Drawing Name
Existing Roof Plan



Drawing Number	Rev
----------------	-----

EX-A1.05



Elevation 2

EX-A2.01

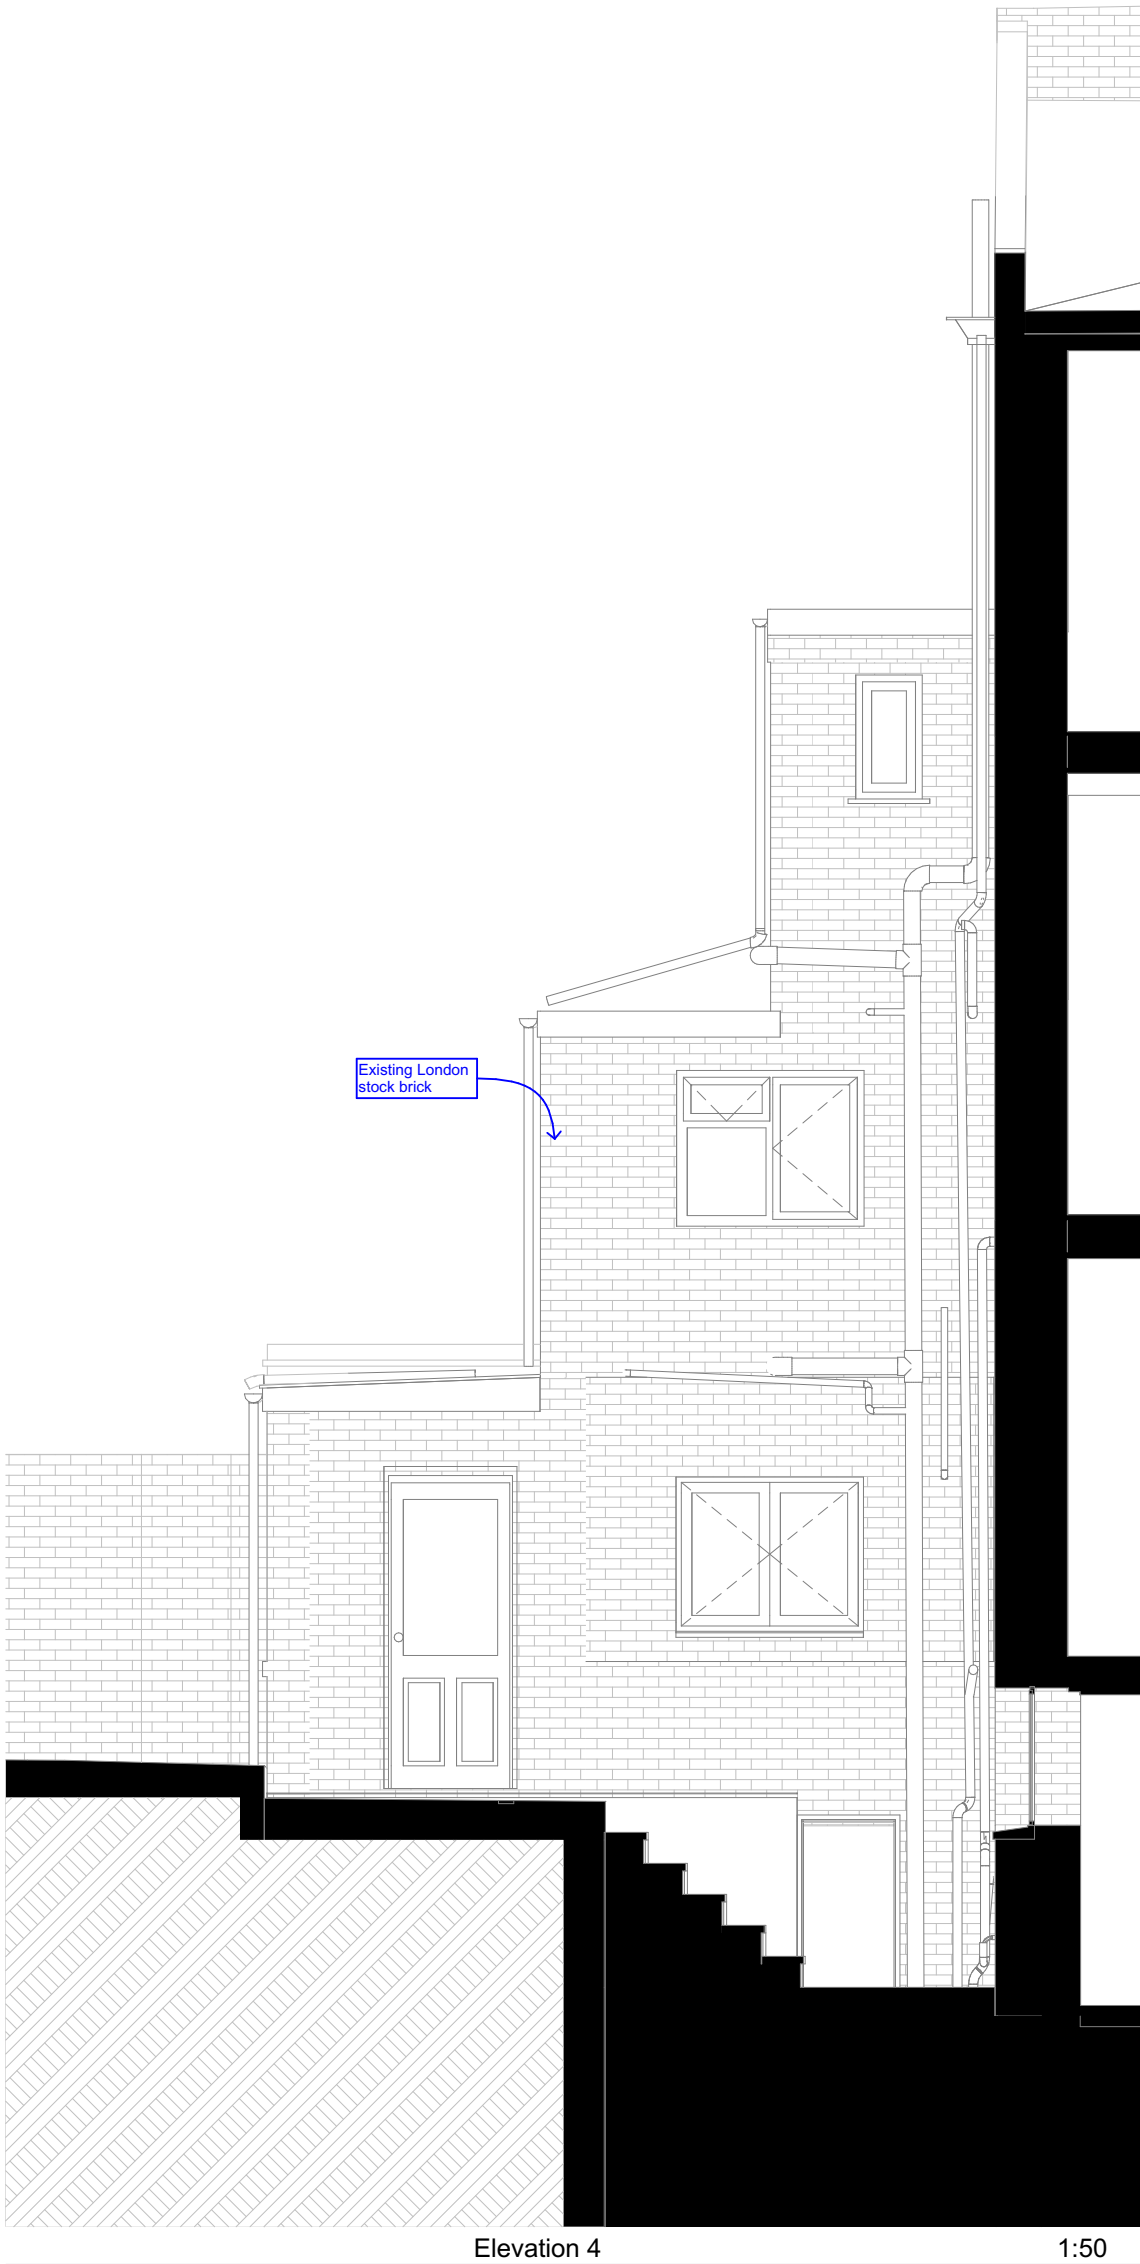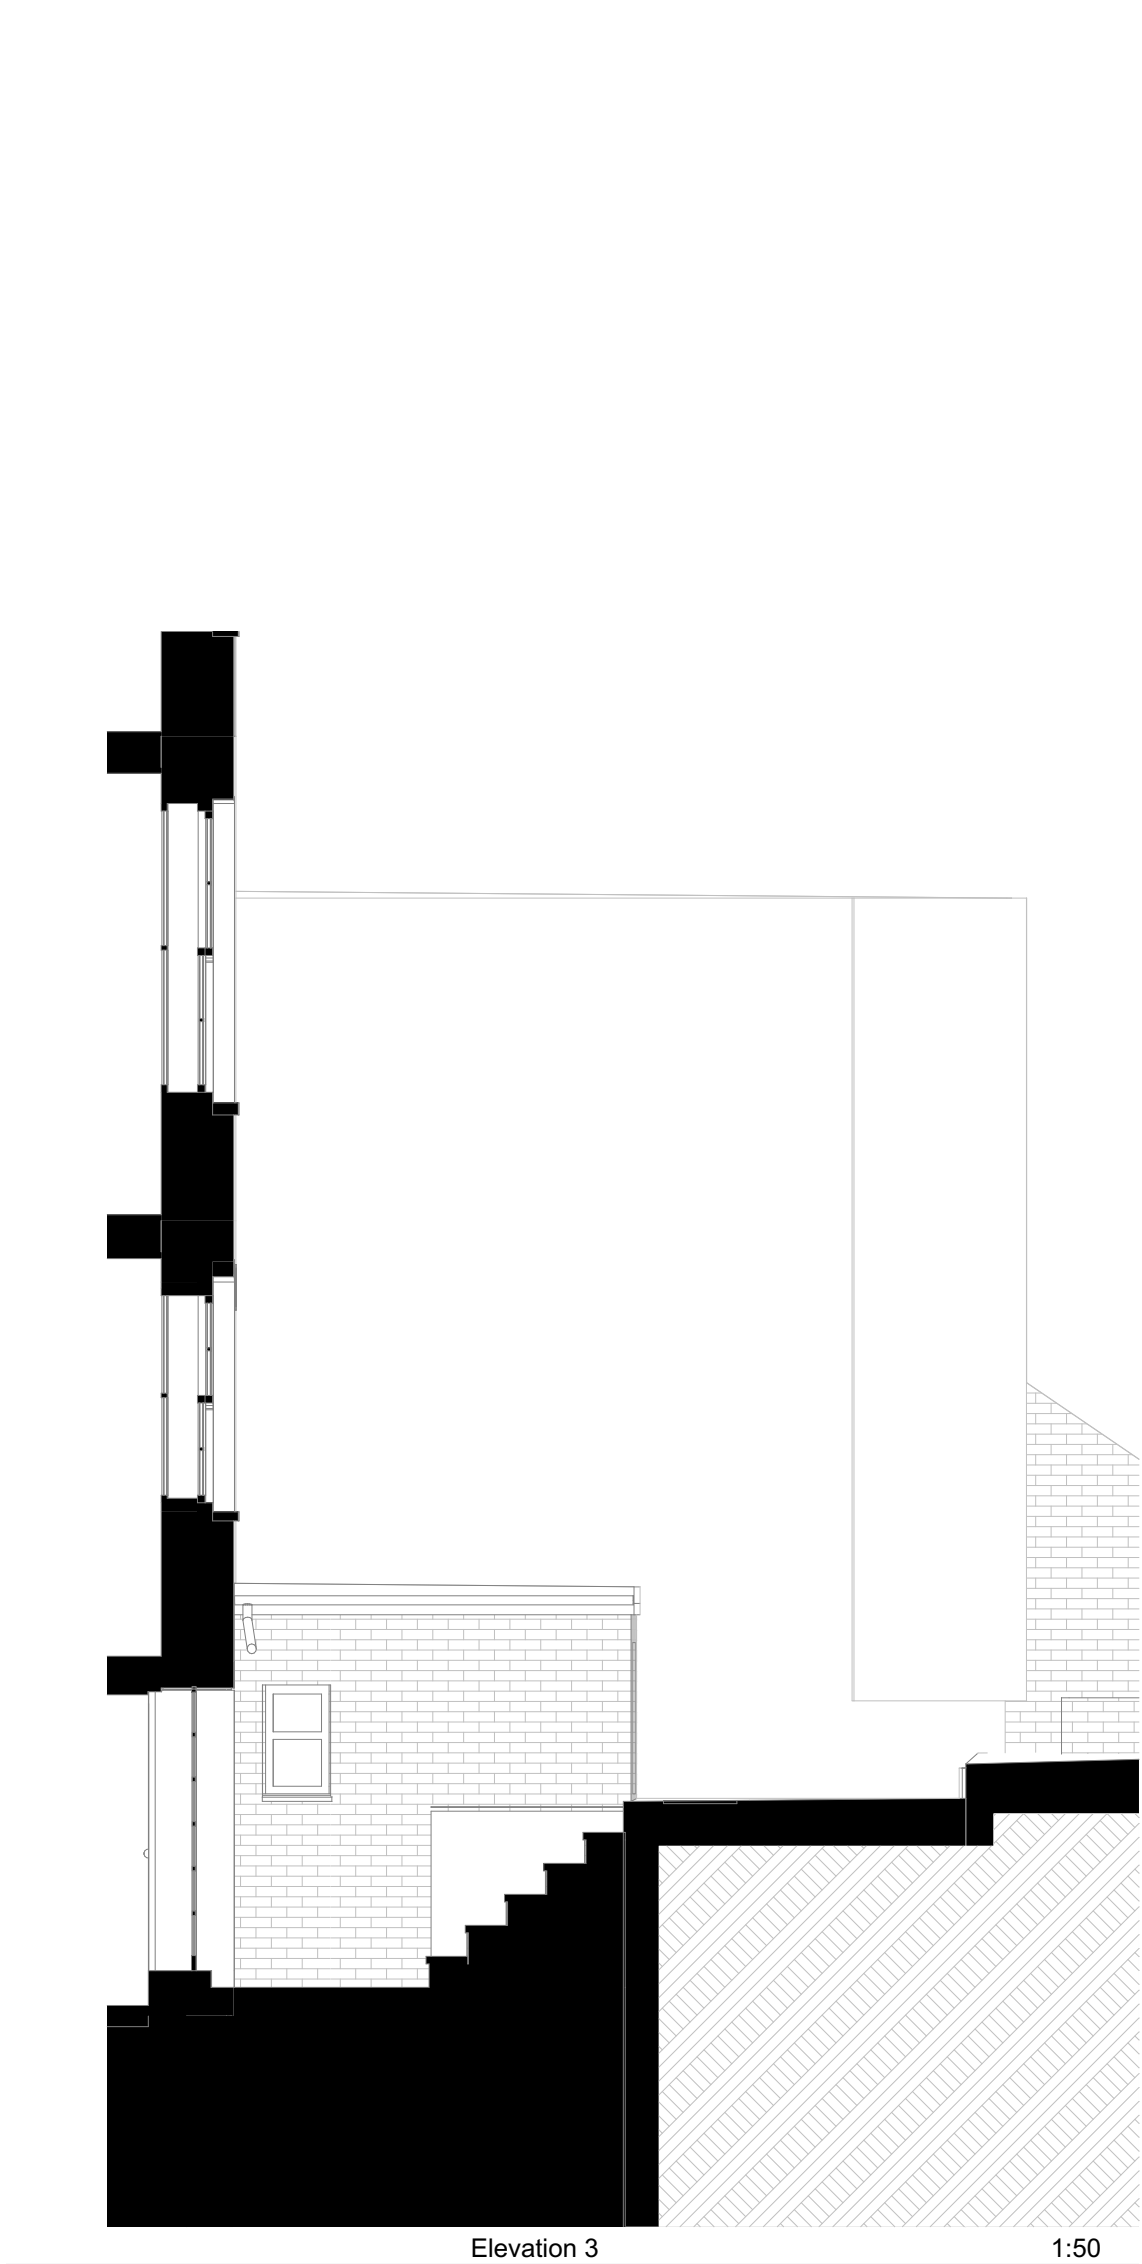

SCALE 1:50
0 1000 2000mm

S/A
10b Branch Place
London N1 5PH
p: 0207 686 3445
e: info@scenarioarchitecture.com
w: www.scenarioarchitecture.com

Project Name:
124&124A St Pancras Way

Client:
Anya Thomas

Site Location:
124&124A St Pancras Way
London NW1 9NB UK

Drawing not to be used other than the purpose for which it was prepared. It's supplied without liability for errors or omissions. All dimensions are to be checked on site. This drawing is to be read in conjunction with all other drawings. Notes on this drawing will apply to all other drawings where a similar position exists.

Scale @ A2
1:50

Project No.
146

Drawing Name
Existing Elevations

Drawing Number
EX-A2.02

Rev



S / A

10b Branch Place
London N1 5PH
p: 0207 686 3445
e: info@scenarioarchitecture.com
w: www.scenarioarchitecture.com

Project Name:
124&124A St Pancras Way

Client:
Anya Thomas

Site Location:
**124&124A St Pancras Way
London NW1 9NB UK**

Drawing not to be used other than the purpose for which it was prepared. It's supplied without liability for errors or omissions. All dimensions are to be checked on site. This drawing is to be read in conjunction with all other drawings. Notes on this drawing will apply to all other drawings where a similar position exists.

Scale @ A2
1:50

Project No.
146

Drawing Name
Existing Sections

Drawing Number	Rev
----------------	-----

EX-A3.01

SCALE 1:50




0 1000 2000mm




--- SPLIT BETWEEN FLATS



SCALE 1:50



0 1000 2000mm

 	
10b Branch Place London N1 5PH p: 0207 686 3445 e: info@scenariorearchitecture.com w: www.scenariorearchitecture.com	
Project Name: 124&124A St Pancras Way	
Client: Anya Thomas	
Site Location: 124&124A St Pancras Way London NW1 9NB UK	
Drawing not to be used other than the purpose for which it was prepared. It's supplied without liability for errors or omissions. All dimensions are to be checked on site. This drawing is to be read in conjunction with all other drawings. Notes on this drawing will apply to all other drawings where a similar position exists.	
Scale @ A2 1:50	Project No. 146
Drawing Name Existing Sections	
Drawing Number	Rev
EX-A3.02	