


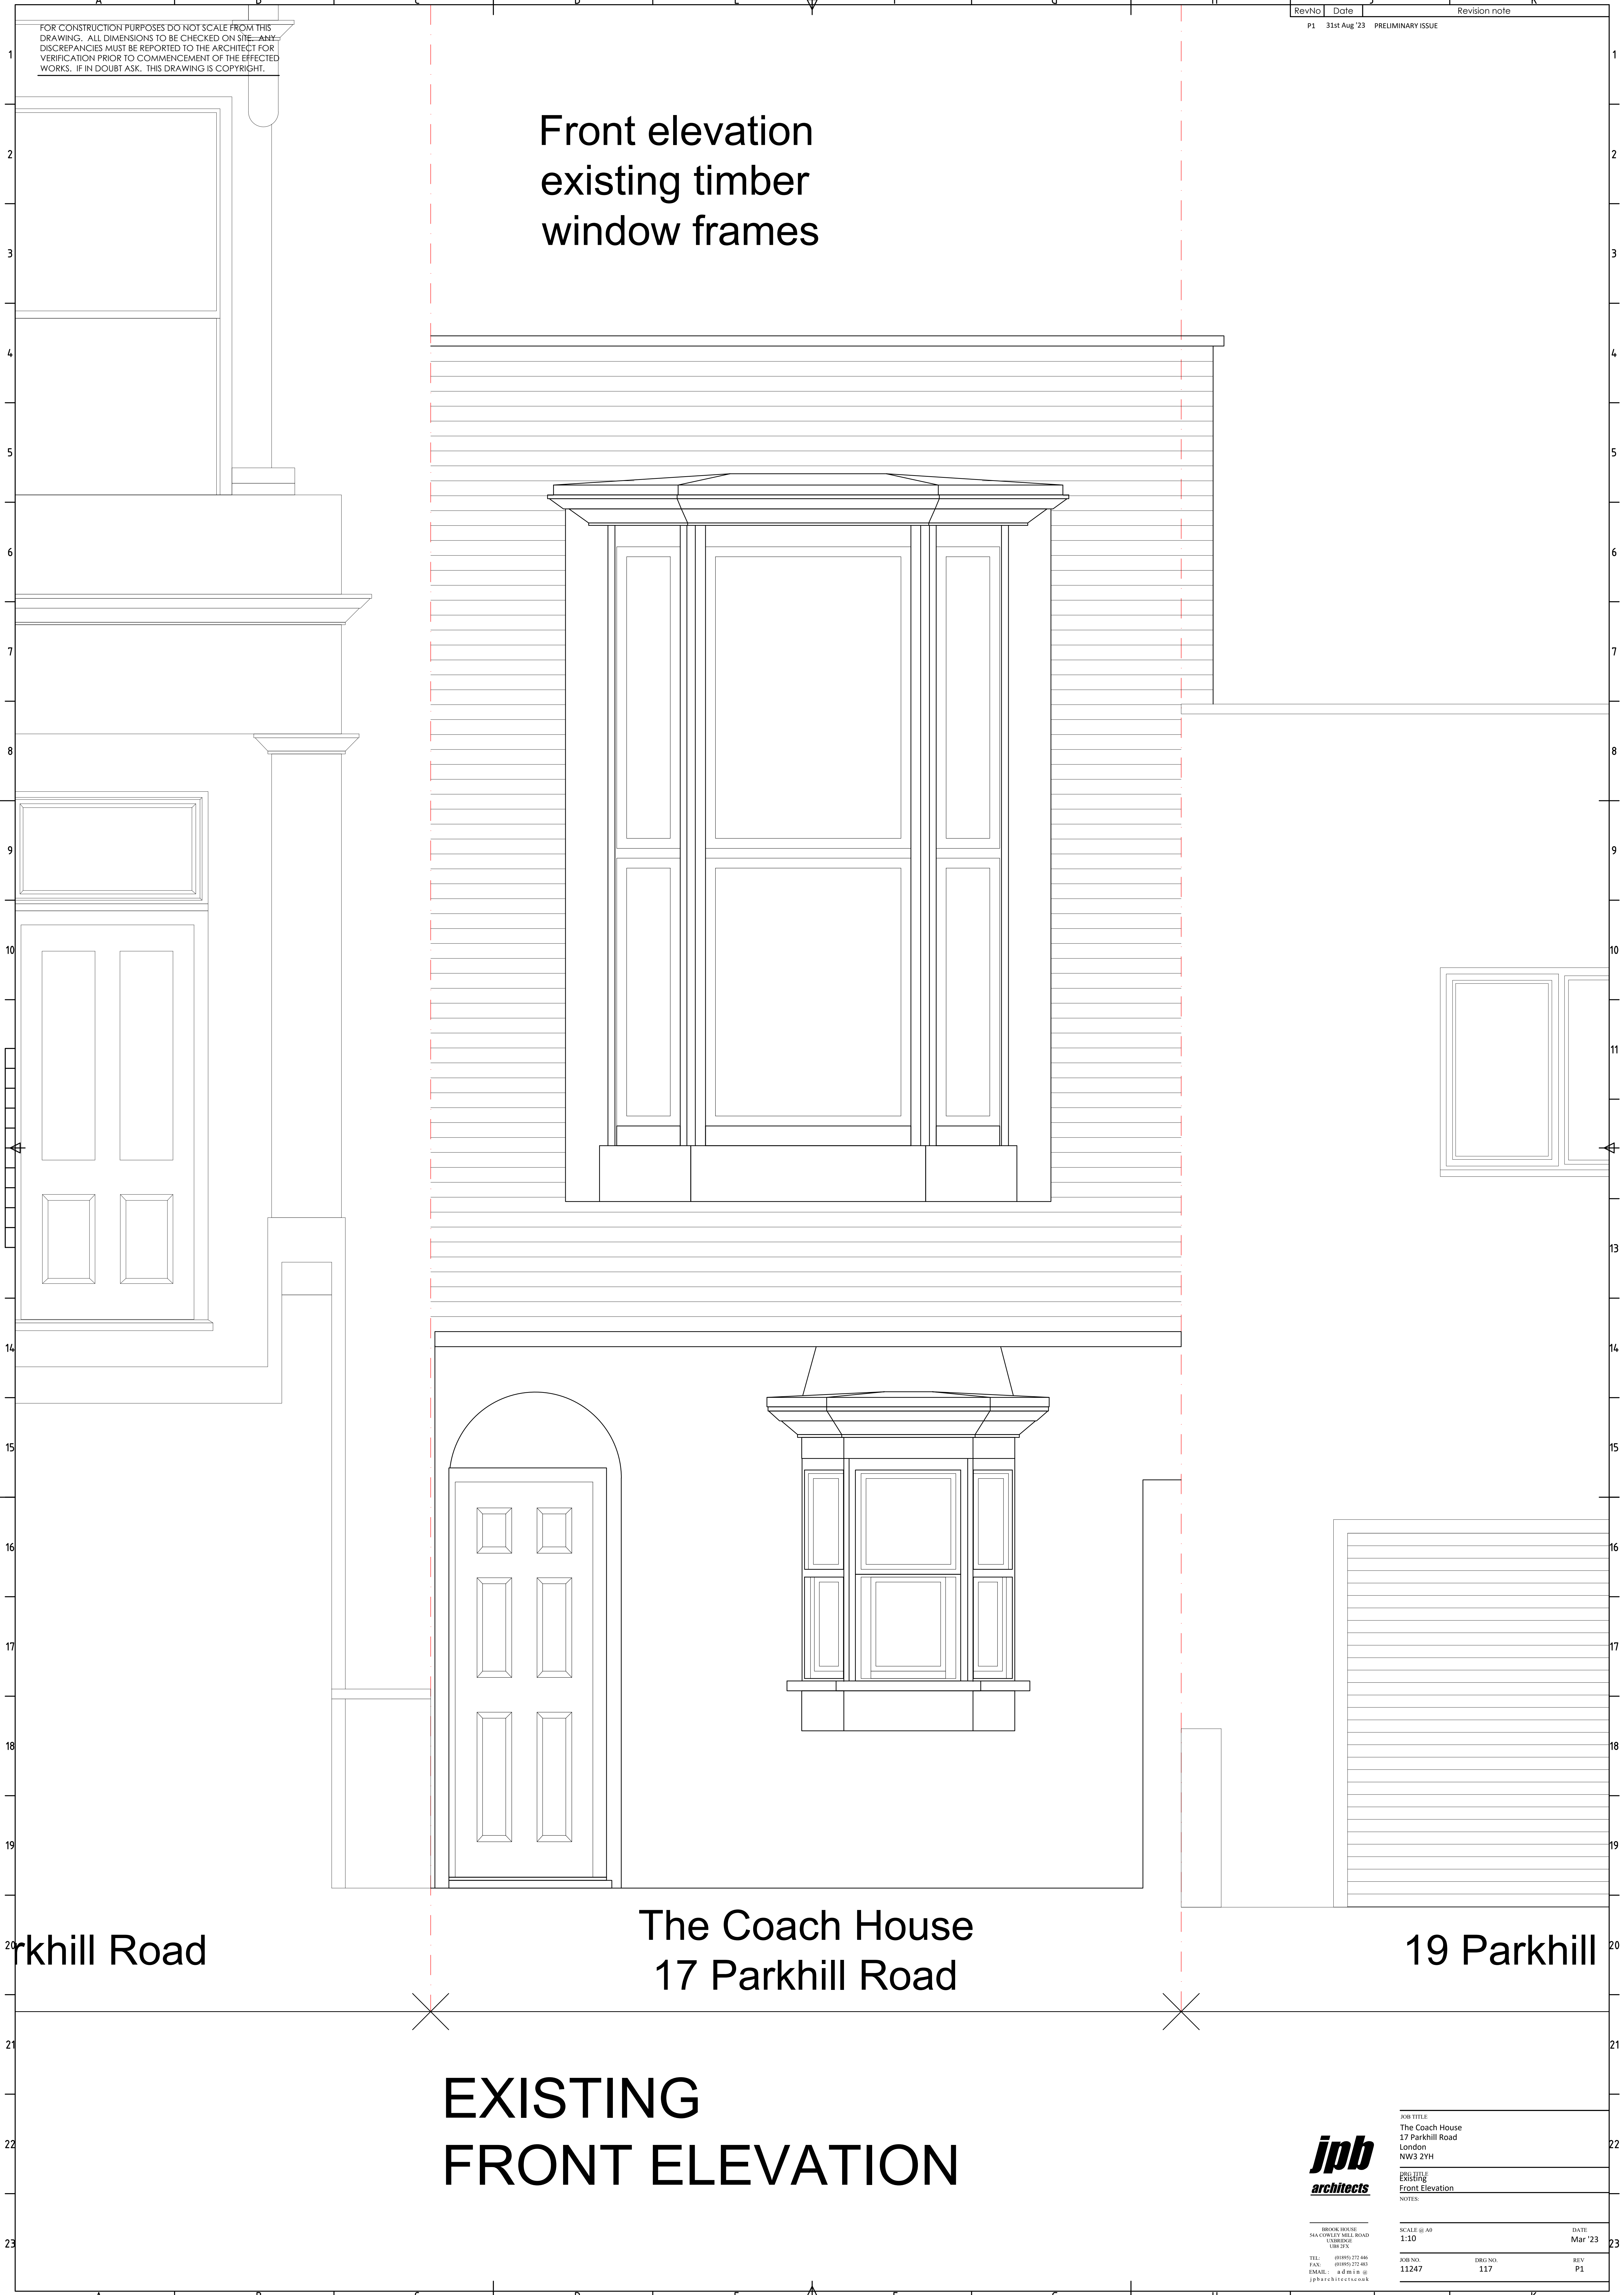

FOR CONSTRUCTION PURPOSES DO NOT SCALE FROM THIS DRAWING. ALL DIMENSIONS TO BE CHECKED ON SITE. ANY DISCREPANCIES MUST BE REPORTED TO THE ARCHITECT FOR VERIFICATION PRIOR TO COMMENCEMENT OF THE EFFECTED WORKS. IF IN DOUBT ASK. THIS DRAWING IS COPYRIGHT.

RevNo	Date	Revision note
P1	31st Aug '23	PRELIMINARY ISSUE

Front elevation
existing timber
window frames

Parkhill Road

The Coach House
17 Parkhill Road

19 Parkhill

EXISTING
FRONT ELEVATION

ipb
architects

JOB TITLE
The Coach House
17 Parkhill Road
London
NW3 2YH
JOB NO.
11247
DRG NO.
117
REV
P1

BROOK HOUSE
54A COWLEY HILL ROAD
UDENBURGH
LIVERPOOL
TEL: 0151 527 246
FAX: 0151 527 245
EMAIL: admin@ipbarchitects.co.uk

SCALE @ A0
1:10

DATE
Mar '23