


FOR CONSTRUCTION PURPOSES DO NOT SCALE FROM THIS DRAWING. ALL DIMENSIONS TO BE CHECKED ON SITE. ANY DISCREPANCIES MUST BE REPORTED TO THE ARCHITECT FOR VERIFICATION PRIOR TO COMMENCEMENT OF THE EFFECTED WORKS. IF IN DOUBT ASK. THIS DRAWING IS COPYRIGHT.

Front elevation proposed window frames to be timber to match existing in materials and dimension and to be confirmed before the start of any work

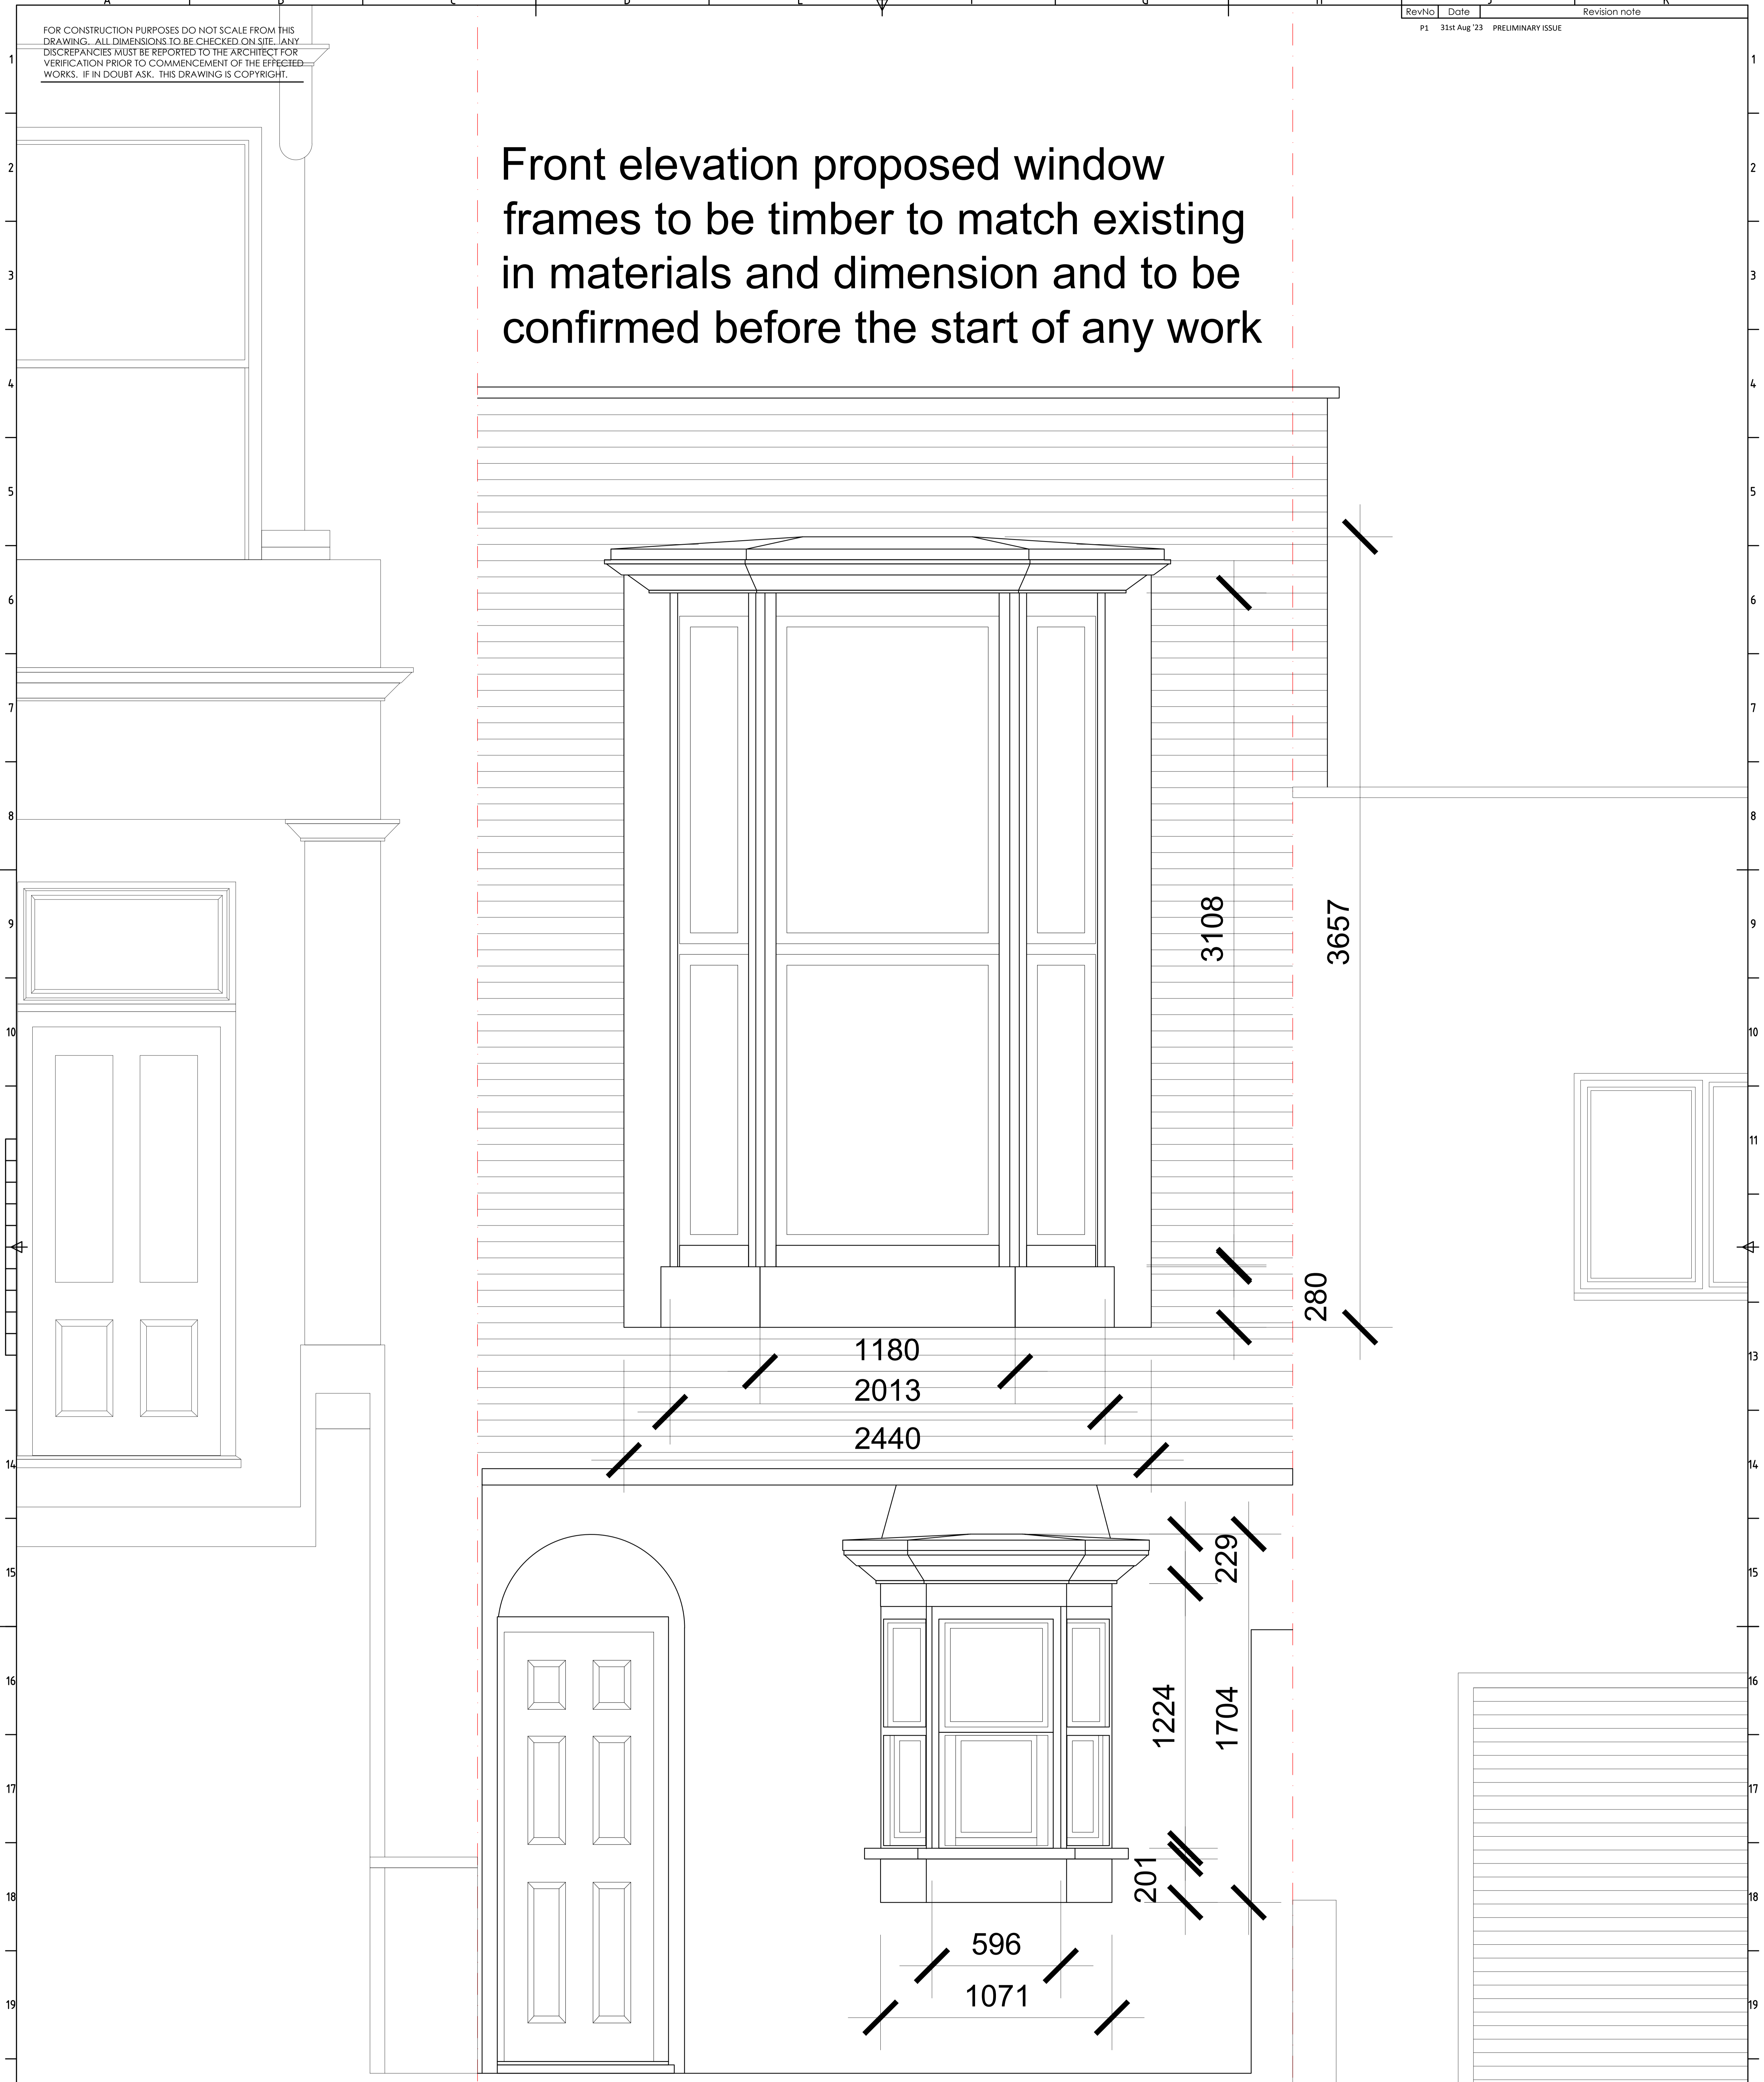

Parkhill Road

The Coach House
17 Parkhill Road

19 Parkhill

PROPOSED FRONT ELEVATION



JOB TITLE
The Coach House
17 Parkhill Road
London
NW3 2YH
JOB NO. 11247
DRG NO. 217
REV P1

BROOK WALK
54 COWLEY HILL ROAD
CIRENCESTER
GL30 3YX
TEL: (0186) 272 446
FAX: (0186) 272 443
EMAIL: admin@jpbarchitects.co.uk
jpbarchitects.co.uk

SCALE: AS SHOWN
1:10

DATE
Mar '23