


LEGEND	
SYMBOL	DESCRIPTION
	NEW PARTITION

NOTES

- LOWERING THE FLOOR HEIGHT BY 150 MM ON ENTIRE LOWER GROUND FLOOR TO BE LEVEL WITH EXISTING SIDE EXTENSION.
- ALL INTERNAL DOORS ON THE LOWER GROUND FLOOR TO BE CAREFULLY REMOVED AND REINSTALLED AT THE NEW FLOOR LEVEL.
- NEW ARCHITRAVES AND SKIRTING TO REPLACE NON HISTORICAL AND TO MATCH THE EXISTING ORIGINAL.

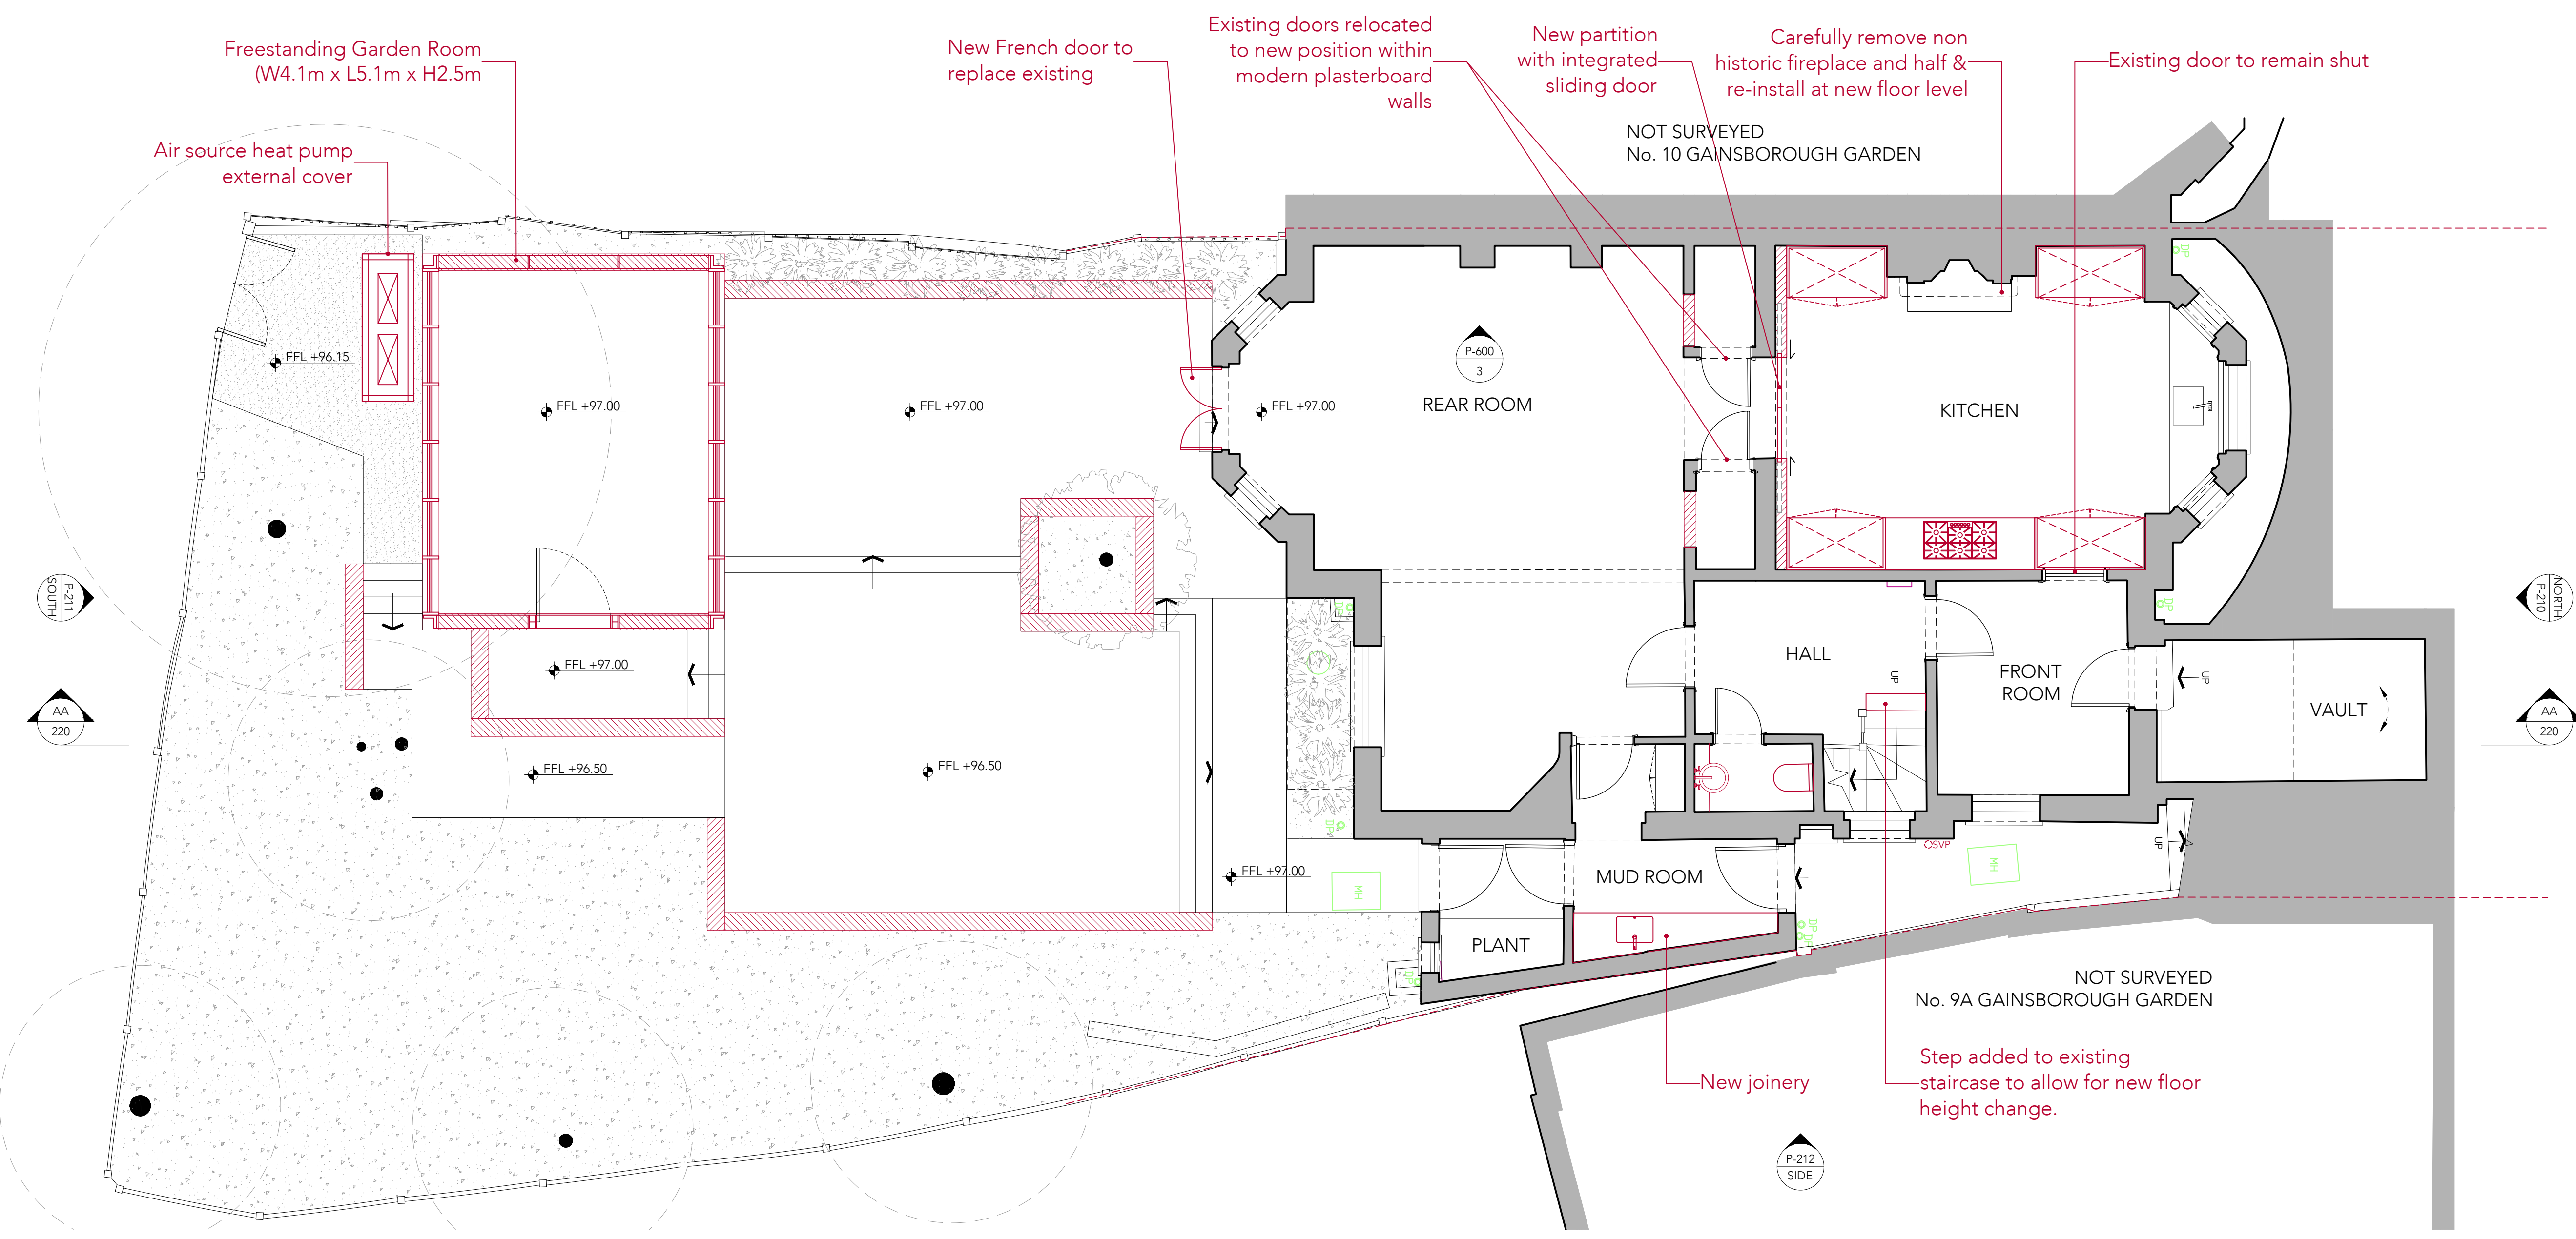

This drawing is protected under Copyright and at no time should any portion of this drawing be reproduced or copied without the permission of the Architect. (Design Copyright Act 1968)

This drawing must not be used for purposes other than that for which it is provided. It is supplied without liability for any errors or omissions.

Drawings only to be scaled for planning application purposes, all dimensions to be checked on site. All drawings subject to Statutory Authority Approval.

Notes	
No	Date
1	18.08.2023
Rev	

Status **PLANNING**

TG STUDIO
ARCHITECTS + INTERIOR DESIGNERS

91A - 91B HEATH STREET
LONDON NW3 6SS
Tel 020 7636 3838
INFO WWW.TG-STUDIO.CO.UK

Project: 9 GAINSBOROUGH GARDENS NW3 1BJ


Date: 18.08.23
Scale @ A1: 1:50

Drawing: PROPOSED LOWER GROUND FLOOR PLAN

Drawn by: AL
Checked by: TG

Job No.: 270
Dwg No.: P-300
Rev: -




LEGEND	
SYMBOL	DESCRIPTION
	NEW PARTITION

This drawing is protected under Copyright and at no time should any portion of this drawing be reproduced or copied without the permission of the Architect. (Design Copyright Act 1968)

This drawing must not be used for purposes other than that for which it is provided. It is supplied without liability for any errors or omissions.

Drawings only to be scaled for planning application purposes, all dimensions to be checked on site. All drawings subject to Statutory Authority Approval.

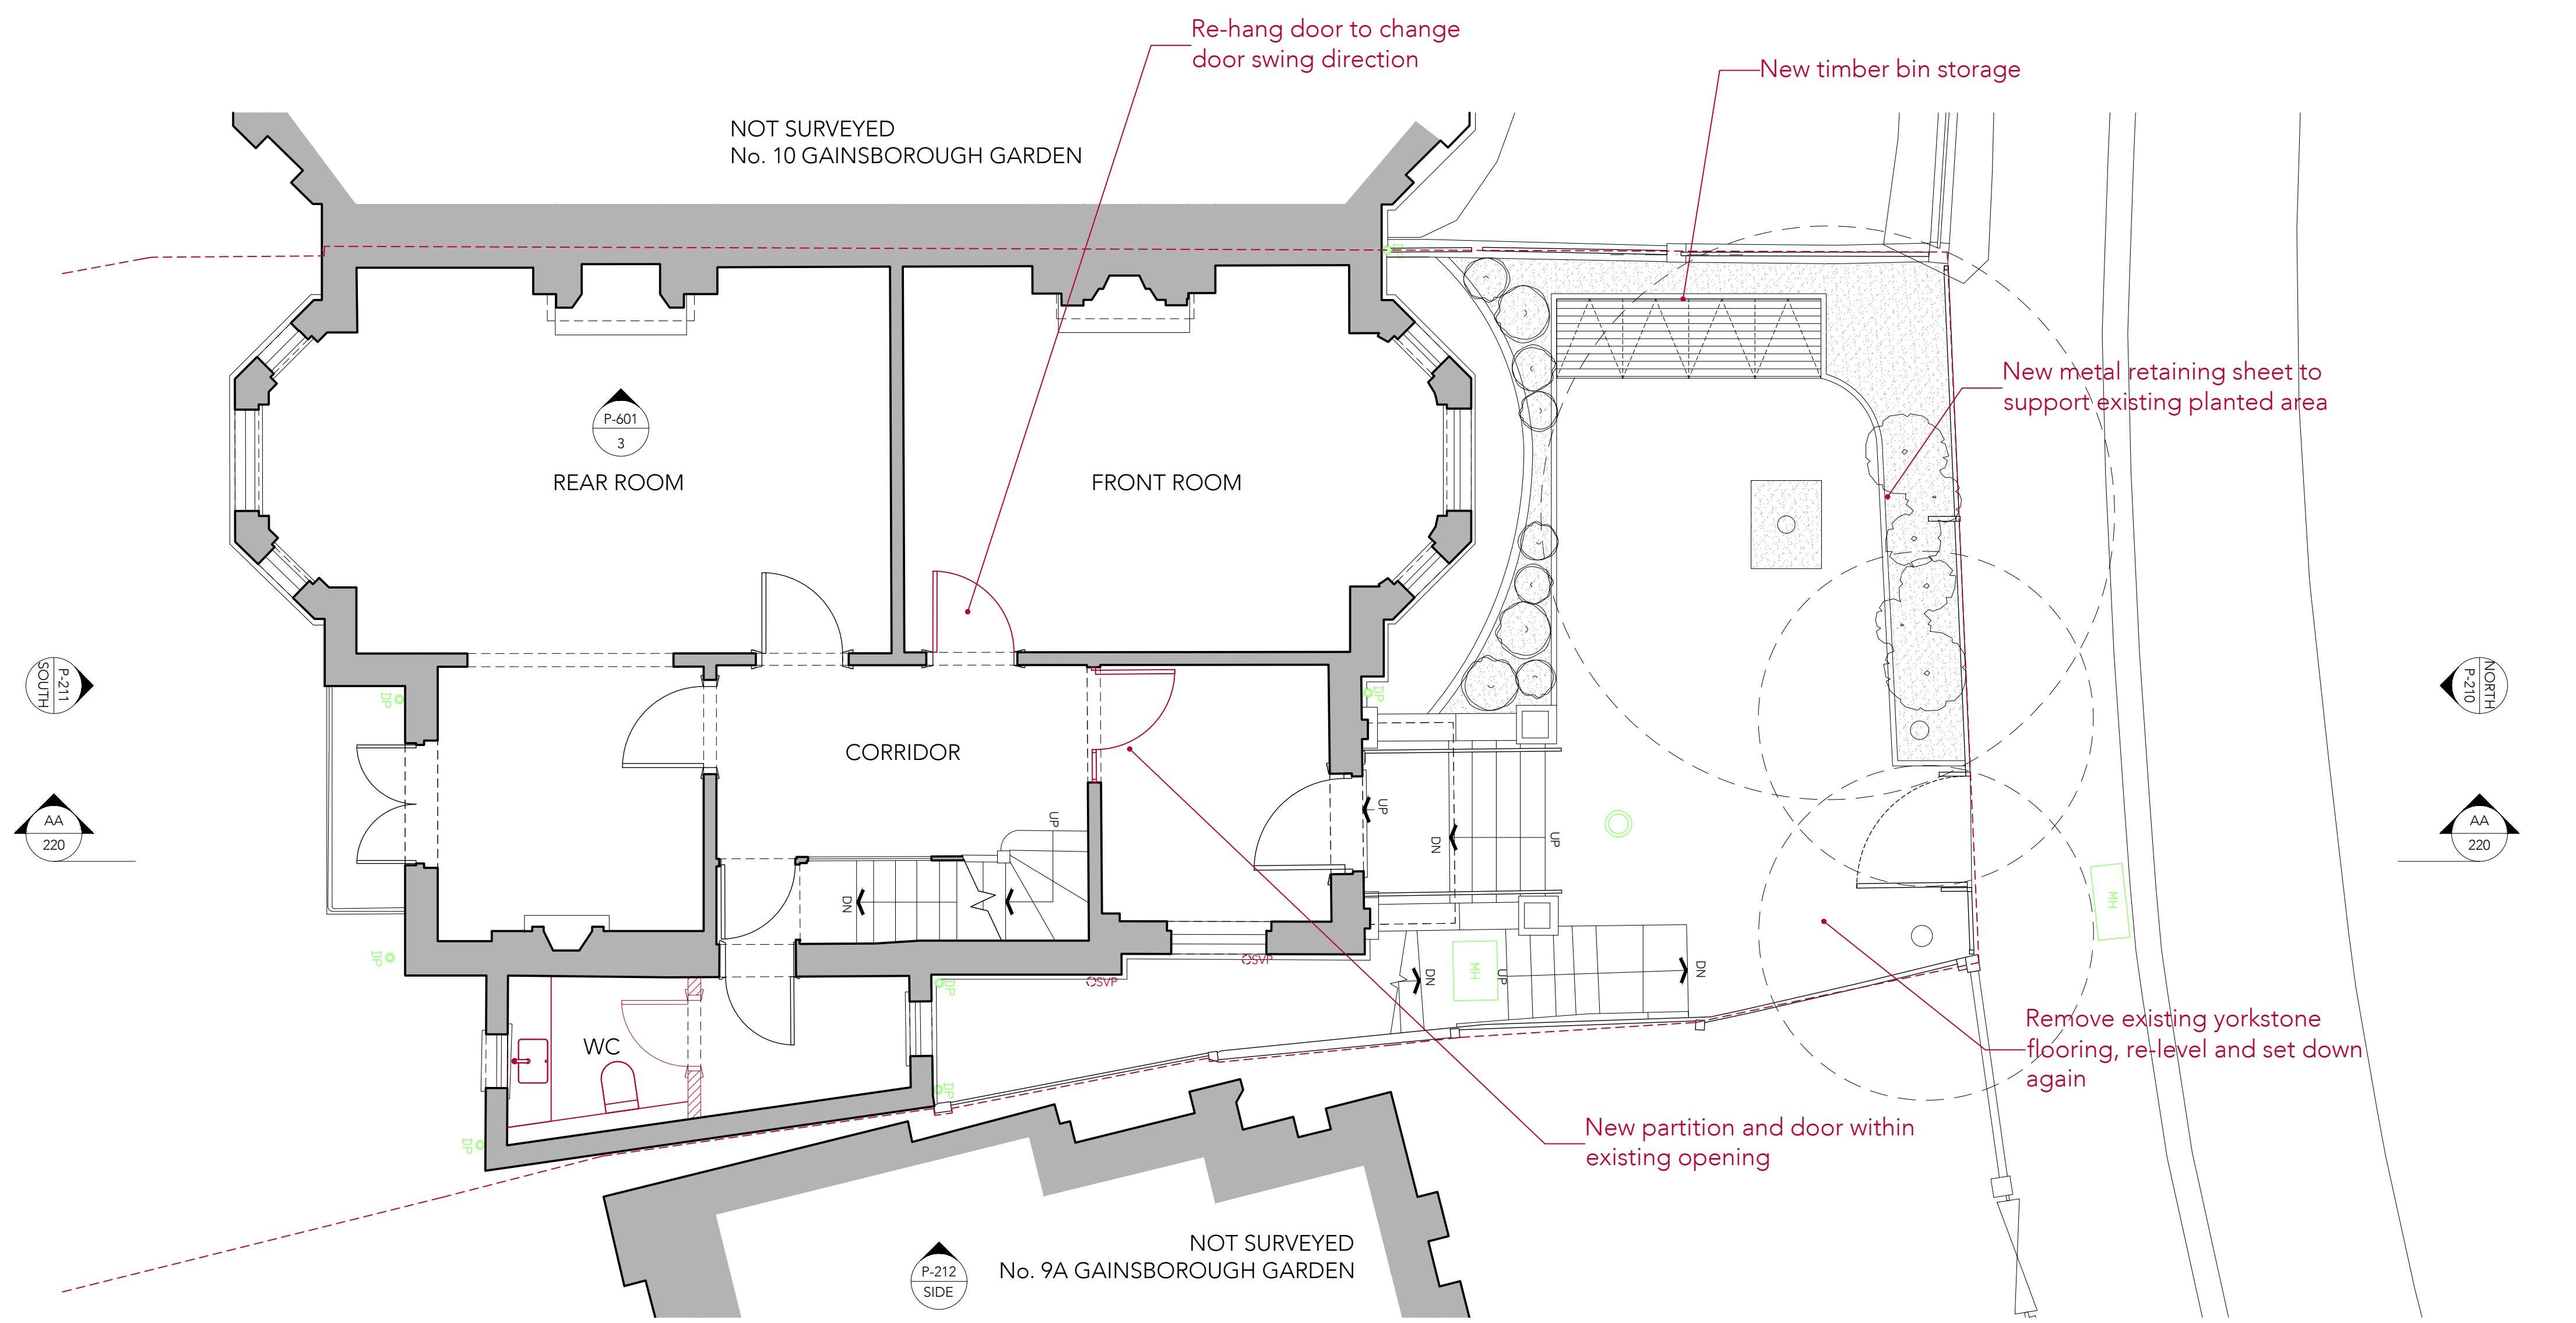

Notes	
No	Date
1	18.08.2023

Status **PLANNING**



ARCHITECTS + INTERIOR DESIGNERS

91A - 91B HEATH STREET
LONDON NW3 6SS
Tel 020 7636 3838
INFO WWW.TG-STUDIO.CO.UK

Project: 9 GAINSBOROUGH GARDENS
NW3 1BJ

Date: 18.08.23
Scale @ A1: 1:50

Drawing: PROPOSED
GROUND FLOOR
PLAN

Drawn by: AL
Checked by: TG


Job No.: 270
Dwg No.: P-301
Rev: -

LEGEND	
SYMBOL	DESCRIPTION
	NEW PARTITION


This drawing is protected under Copyright and at no time should any portion of this drawing be reproduced or copied without the permission of the Architect. (Design Copyright Act 1968)

This drawing must not be used for purposes other than that for which it is provided. It is supplied without liability for any errors or omissions.

Drawings only to be scaled for planning application purposes, all dimensions to be checked on site. All drawings subject to Statutory Authority Approval.

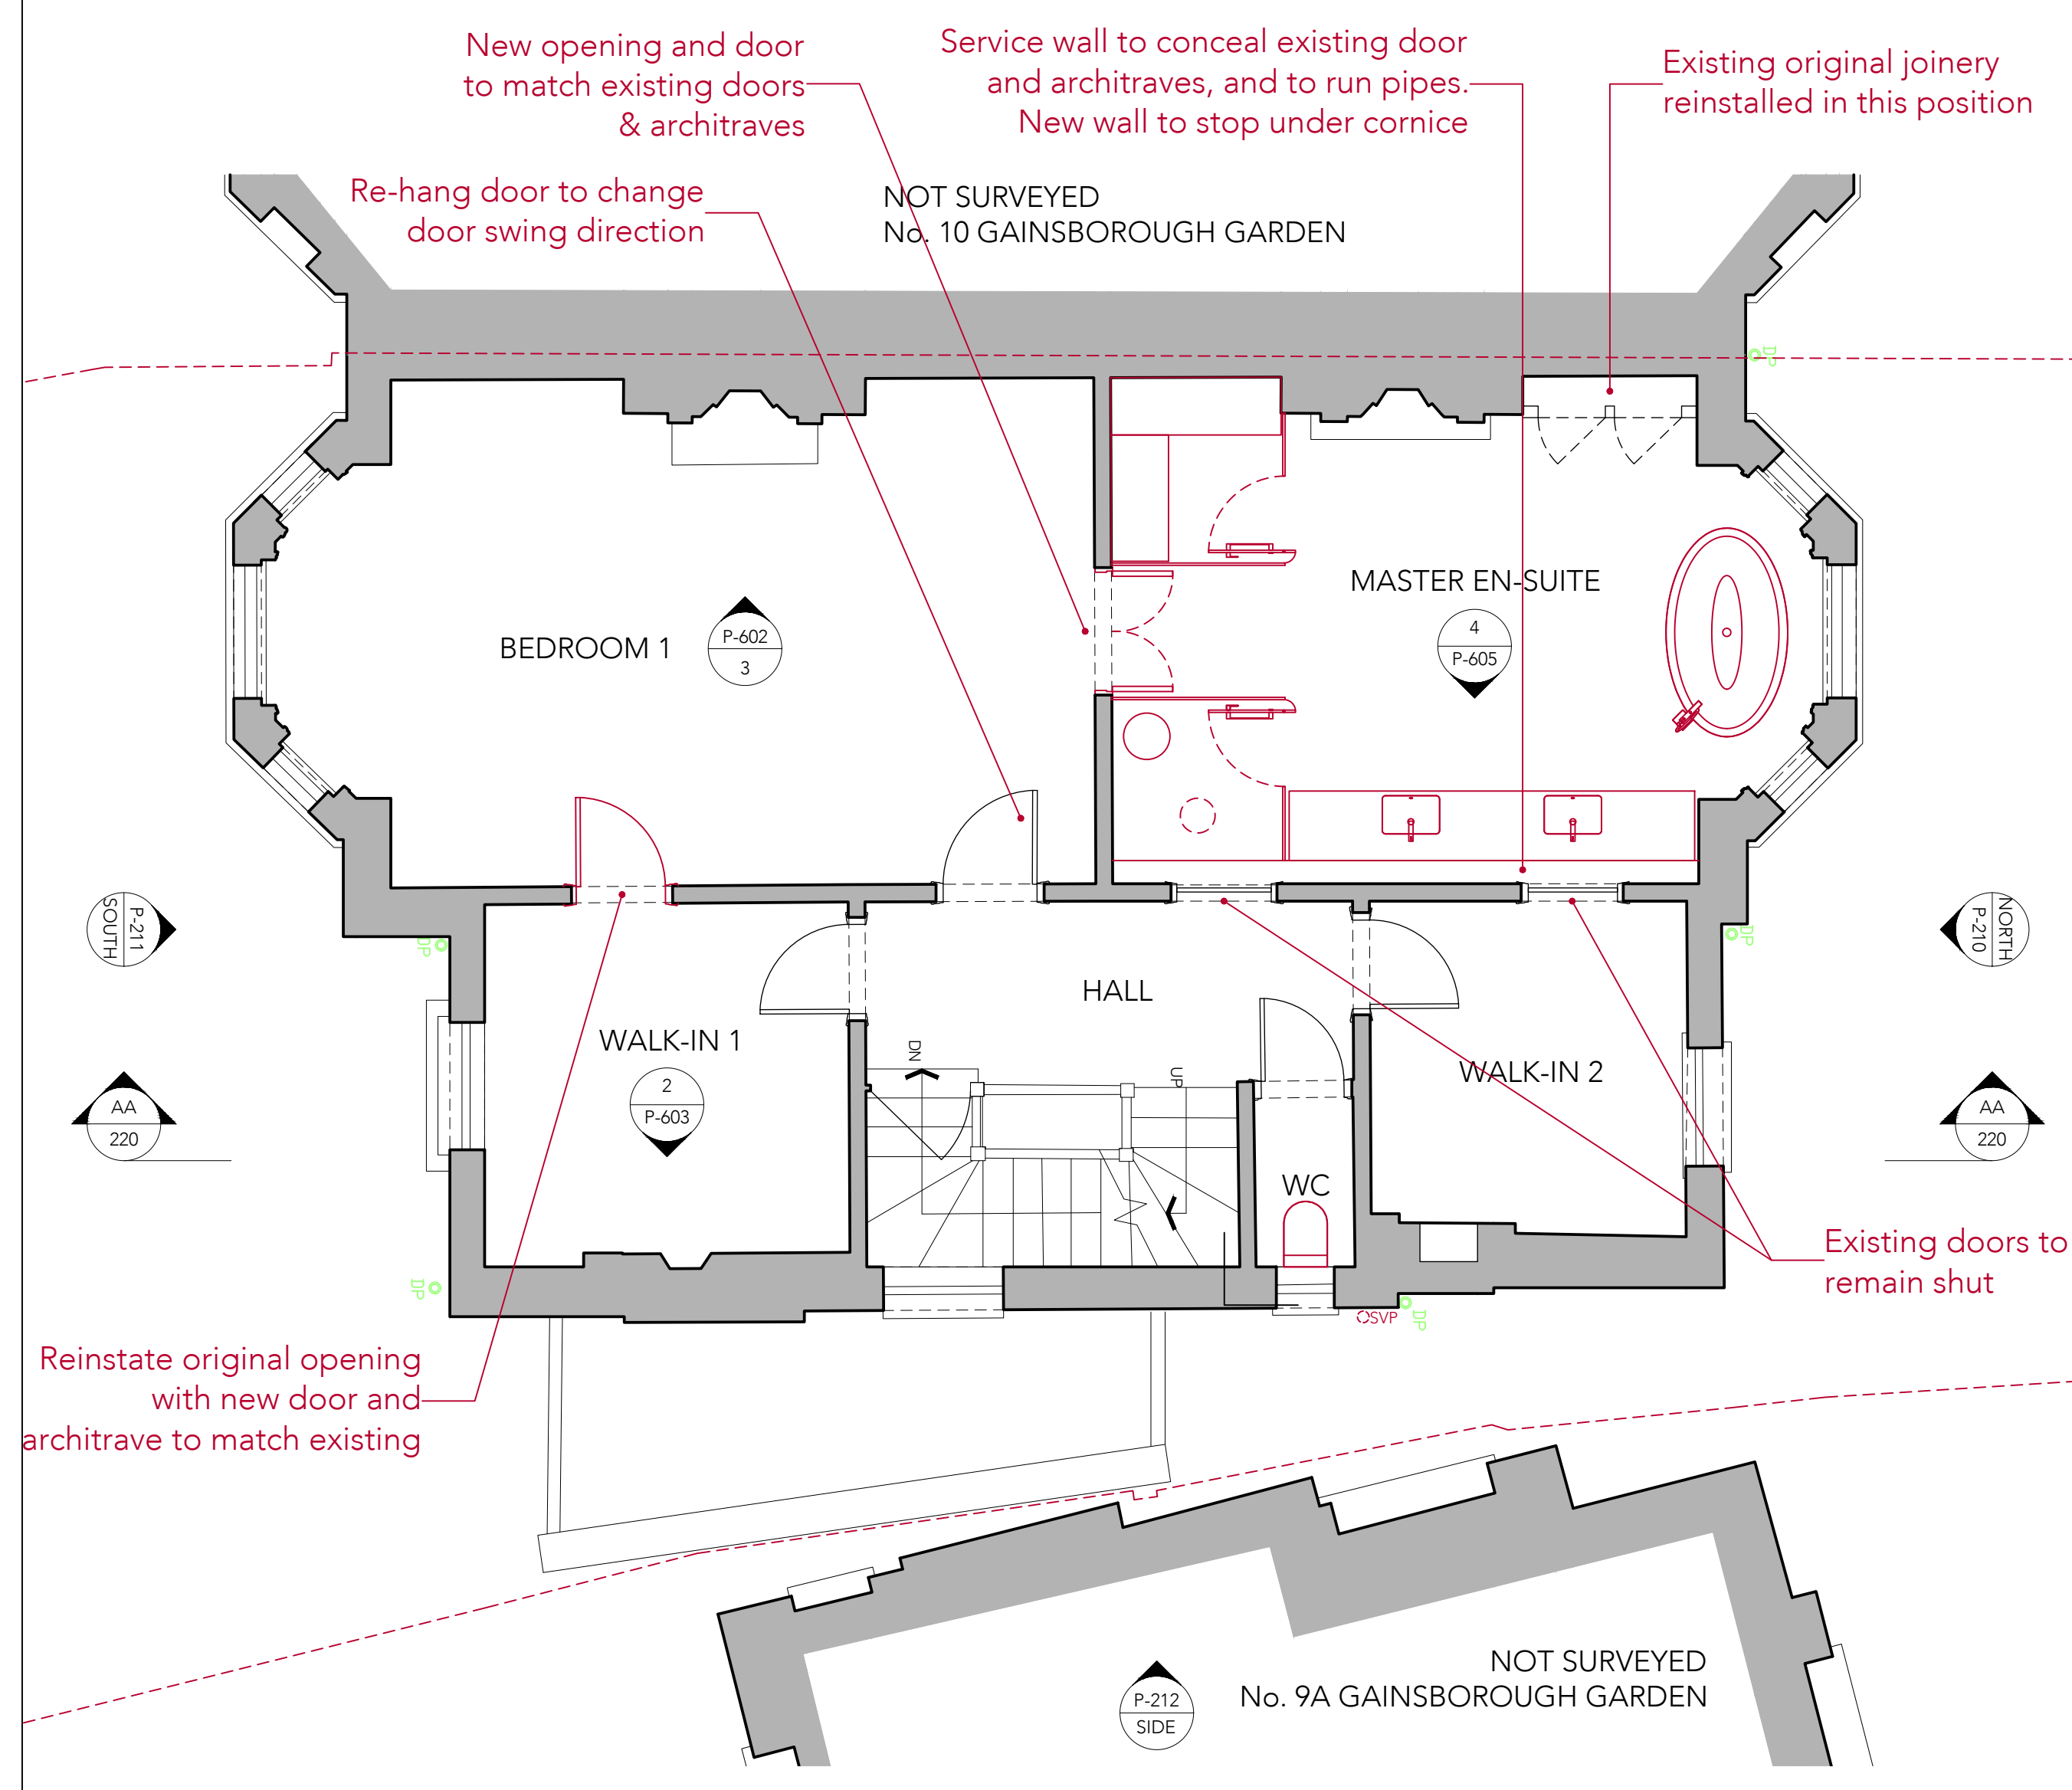

1 PROPOSED FIRST FLOOR PLAN scale 1:50

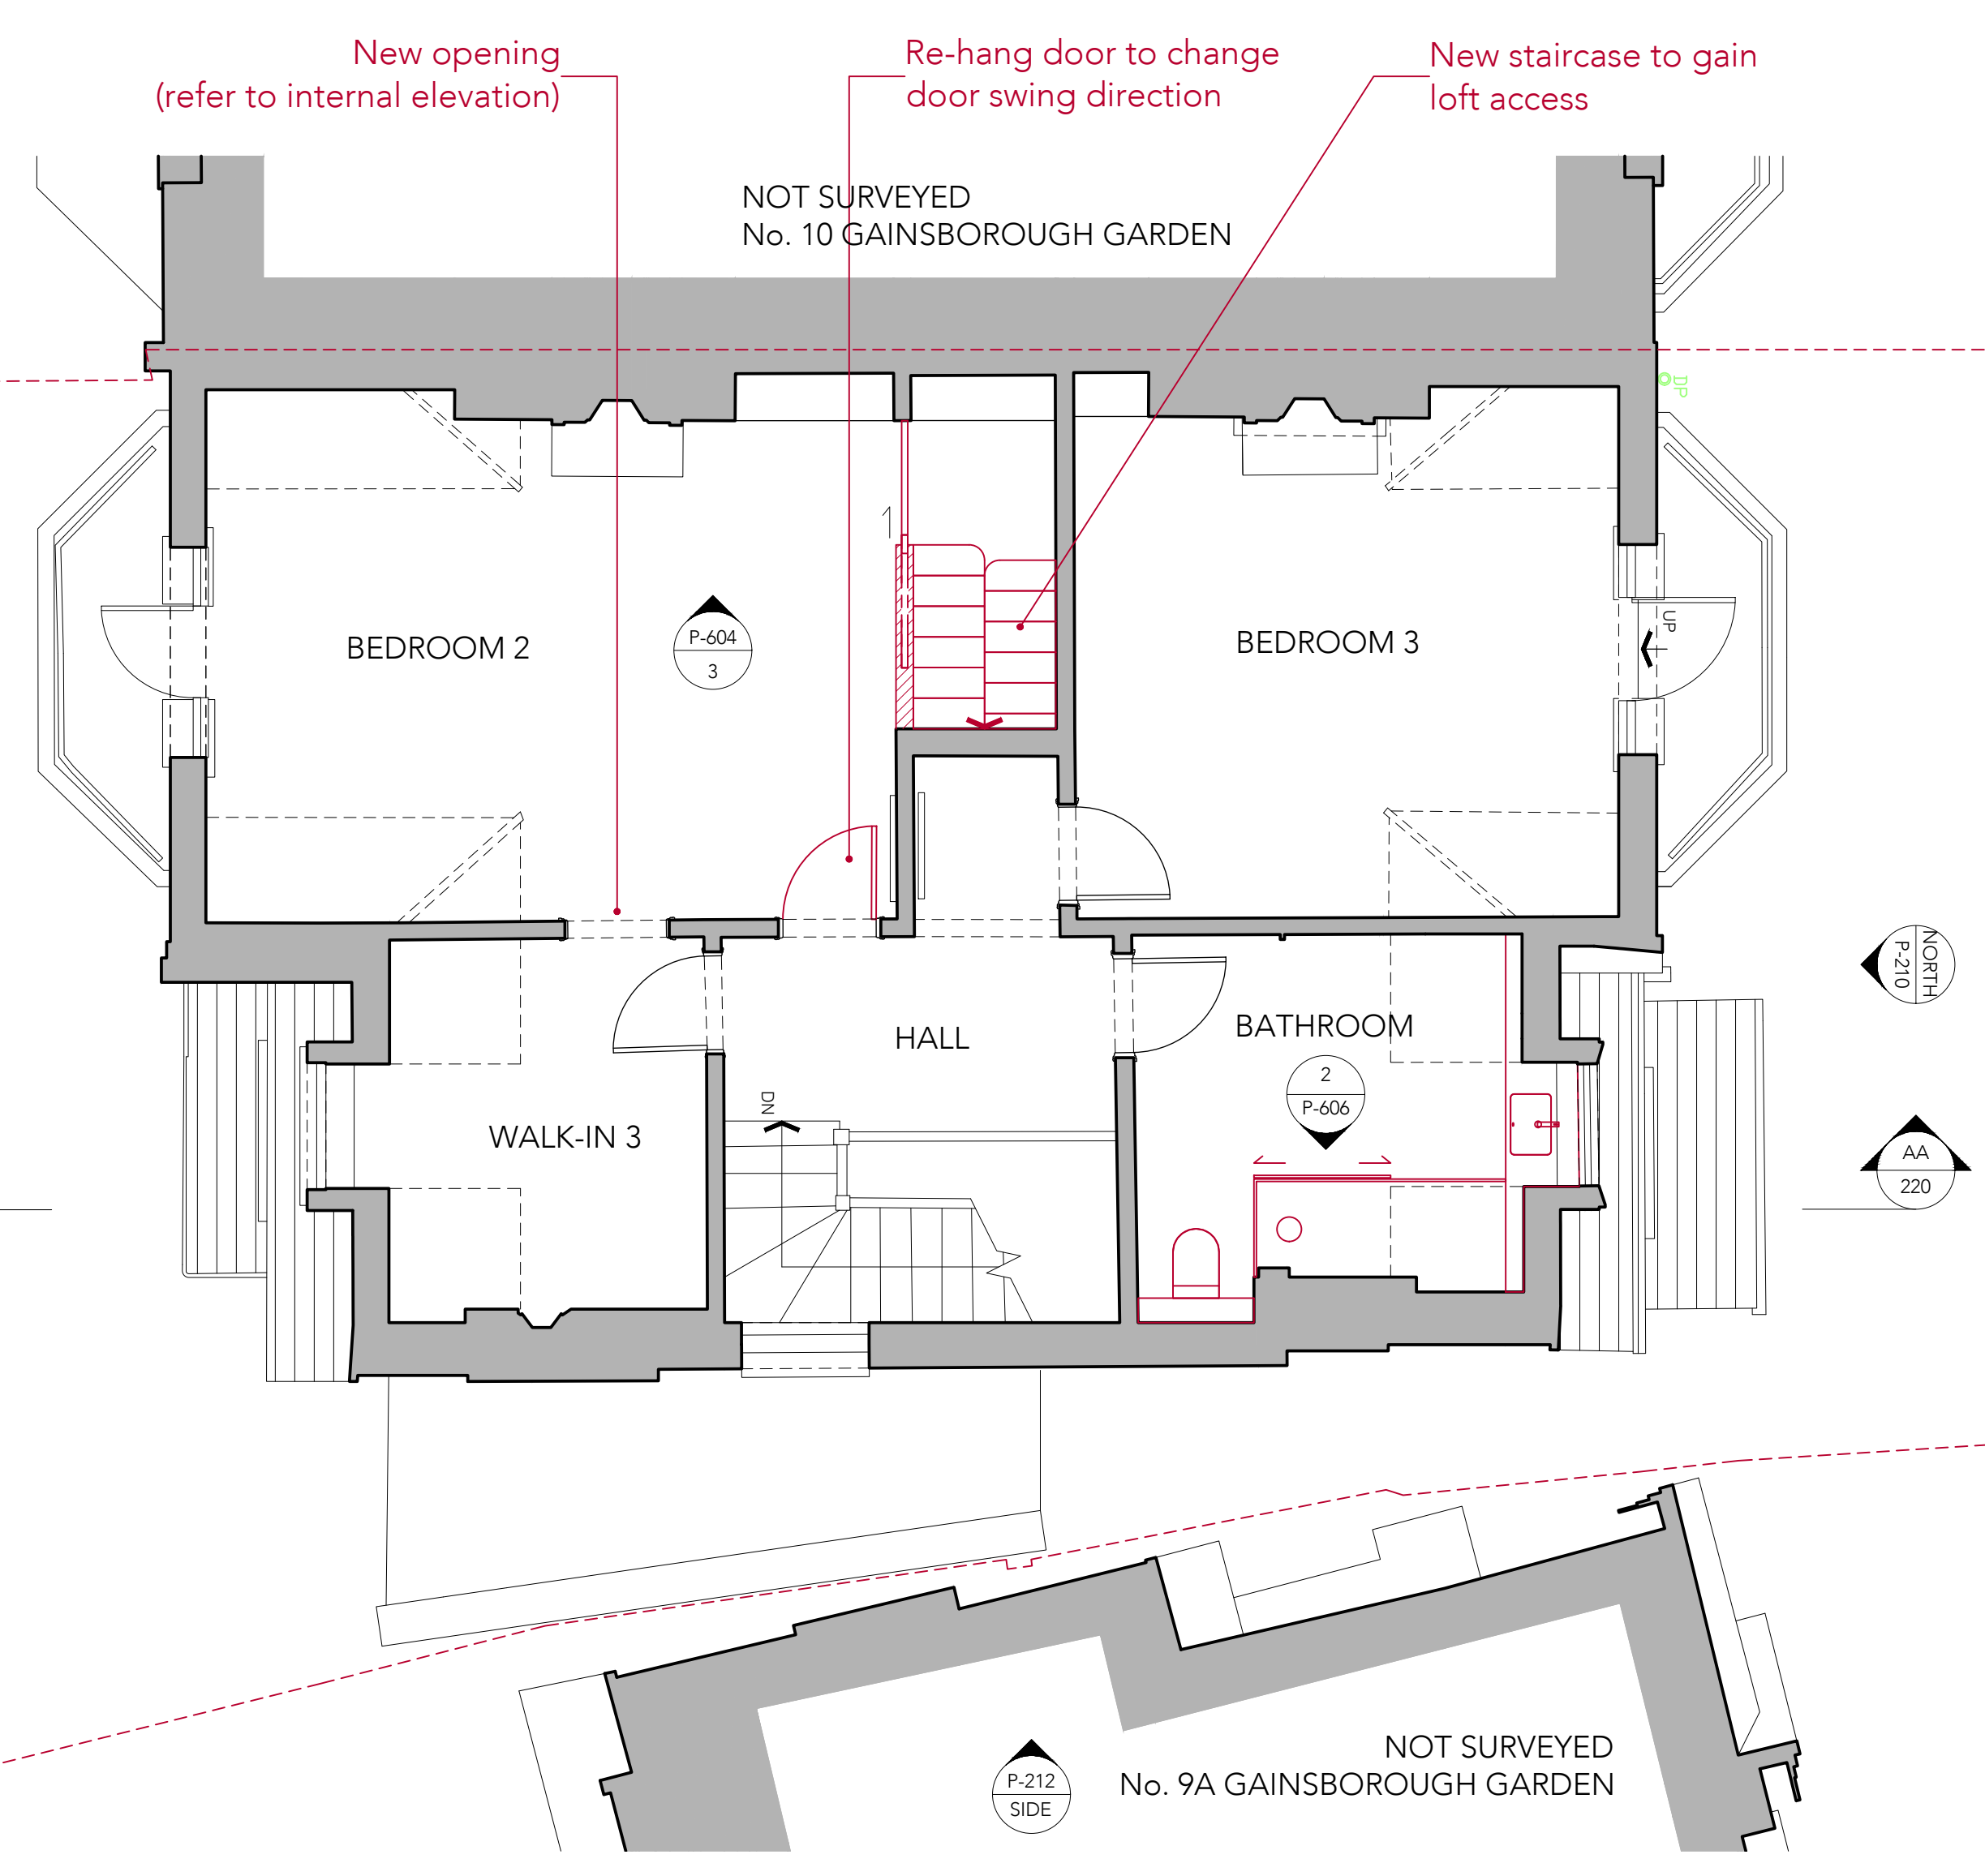

2 PROPOSED SECOND FLOOR PLAN scale 1:50



Notes	
No.	Date
PLANNING	18.08.2023

Status: PLANNING



ARCHITECTS + INTERIOR DESIGNERS

91A - 91B HEATH STREET
LONDON NW3 6SS
Tel 020 7636 3838
INFO WWW.TG-STUDIO.CO.UK


Project: 9 GAINSBOROUGH GARDENS NW3 1BJ

Date: 18.08.23 Scale @ A1: 1:50

Drawing: PROPOSED FIRST & SECOND FLOOR PLAN

Drawn by: AL Checked by: TG


Job No.: 270 Dwg No.: P-302 Rev: -

LEGEND	
SYMBOL	DESCRIPTION
	NEW PARTITION


This drawing is protected under Copyright and at no time should any portion of this drawing be reproduced or copied without the permission of the Architect. (Design Copyright Act 1968)

This drawing must not be used for purposes other than that for which it is provided. It is supplied without liability for any errors or omissions.

Drawings only to be scaled for planning application purposes, all dimensions to be checked on site. All drawings subject to Statutory Authority Approval.

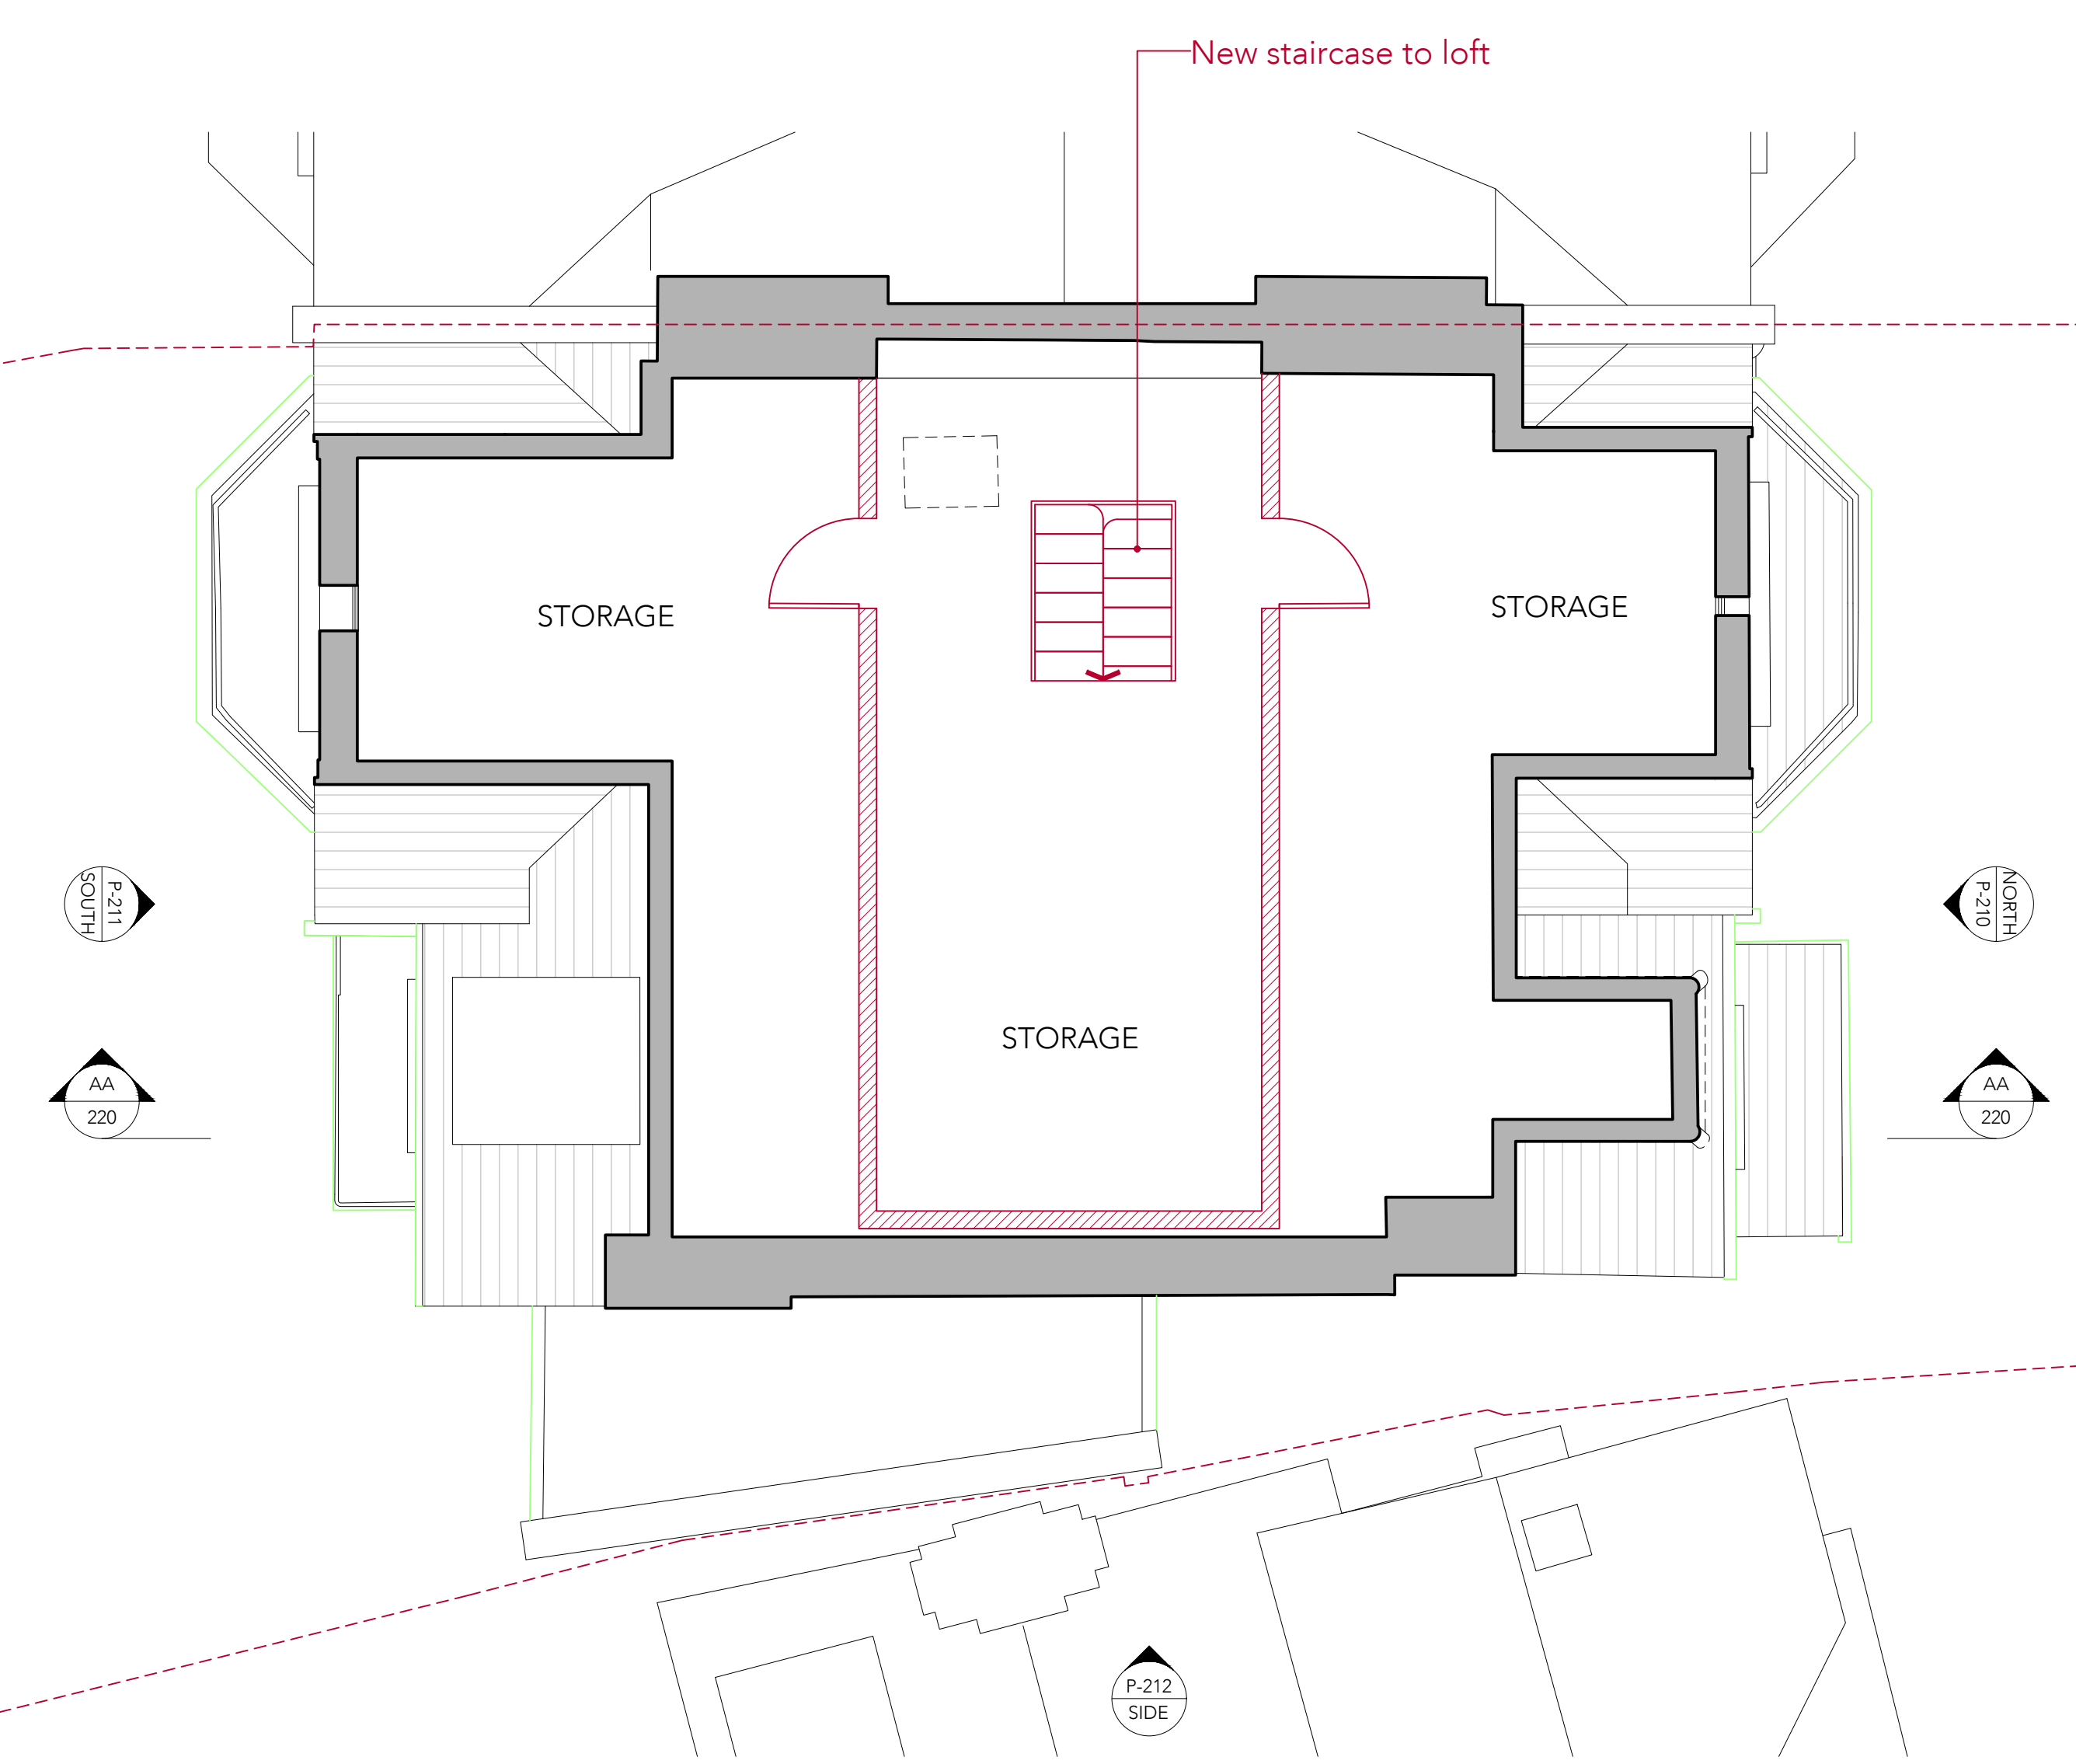

1 PROPOSED LOFT scale 1:50

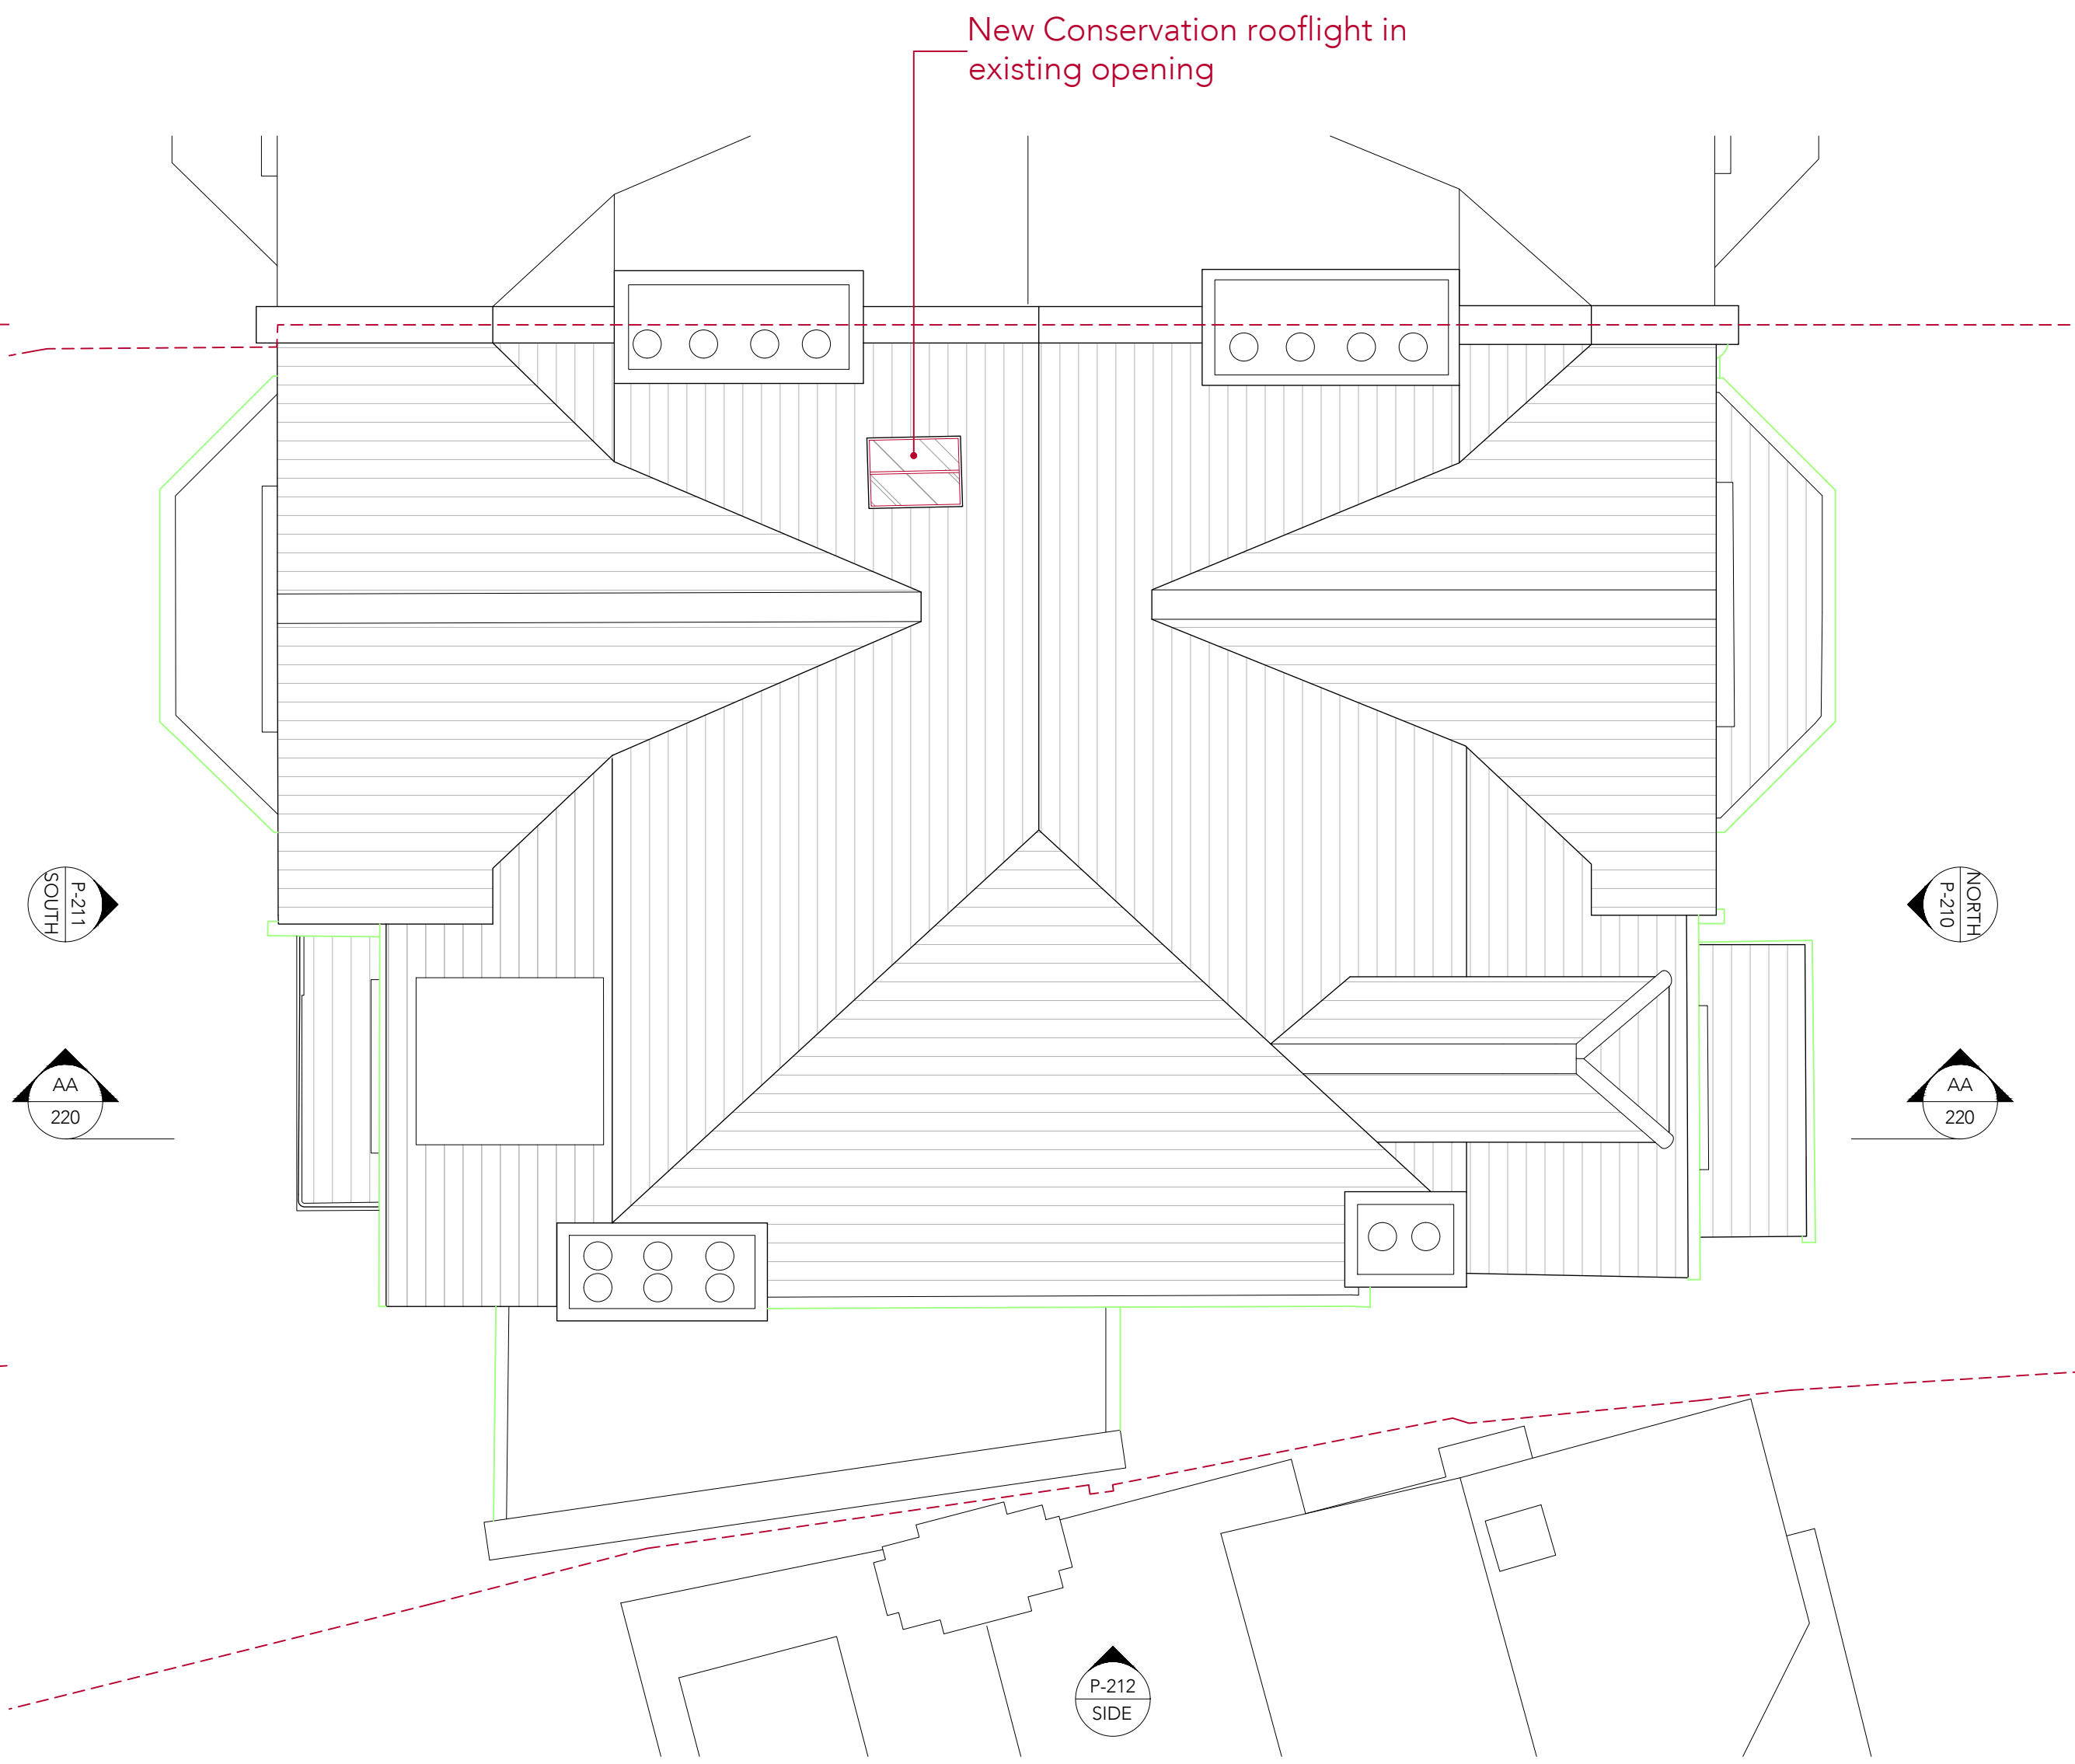

2 PROPOSED ROOF scale 1:50



Notes	
No	Date
1	18.08.2023
Rev	

Status **PLANNING**



ARCHITECTS + INTERIOR DESIGNERS

91A - 91B HEATH STREET
LONDON NW3 6SS
Tel 020 7636 3838
INFO WWW.TG-STUDIO.CO.UK

Project: 9 GAINSBOROUGH GARDENS
NW3 1BJ

Date: 18.08.23 Scale @ A1: 1:50

Drawing: PROPOSED LOFT & ROOF PLAN

Drawn by: AL Checked by: TG

Job No.: 270 Dwg No.: P-303 Rev: -