

1000_EXISTING

LBMV architects Luigi Montefusco Ltd 72 Haverstock Hill NW3 2BE London M+44 (0) 7837344073 T+44 (0) 207 483 3880	DRAWINGS STATUS		A3	DRAWN	CHECKED	GENERAL NOTE - This drawing should be removed from currency immediately when a revised version is issued. - All dimensions to be checked on site by the contractor. Discrepancies to be reported before proceeding with the works. - This drawing is copyrighted. - All dimensions in mm's.	LEGEND					
	PLANNING PERMISSION			UG	LM							
	PROJECT TITLE			DATE	SCALE							
	REAR EXTENSION / BASEMENT			24.11.2022								
				DRAWING TITLE								
	93 SWAIN'S LANE, N6 6PJ			JOB NO	DRAWING NO							
				0089	A1000							
								REV	DESCRIPTION	DATE	NAME	


ORDNANCE SURVEY MAP

SCALE 1:1250



ORDNANCE SURVEY MAP_SITE BOUNDARY

SCALE 1:500

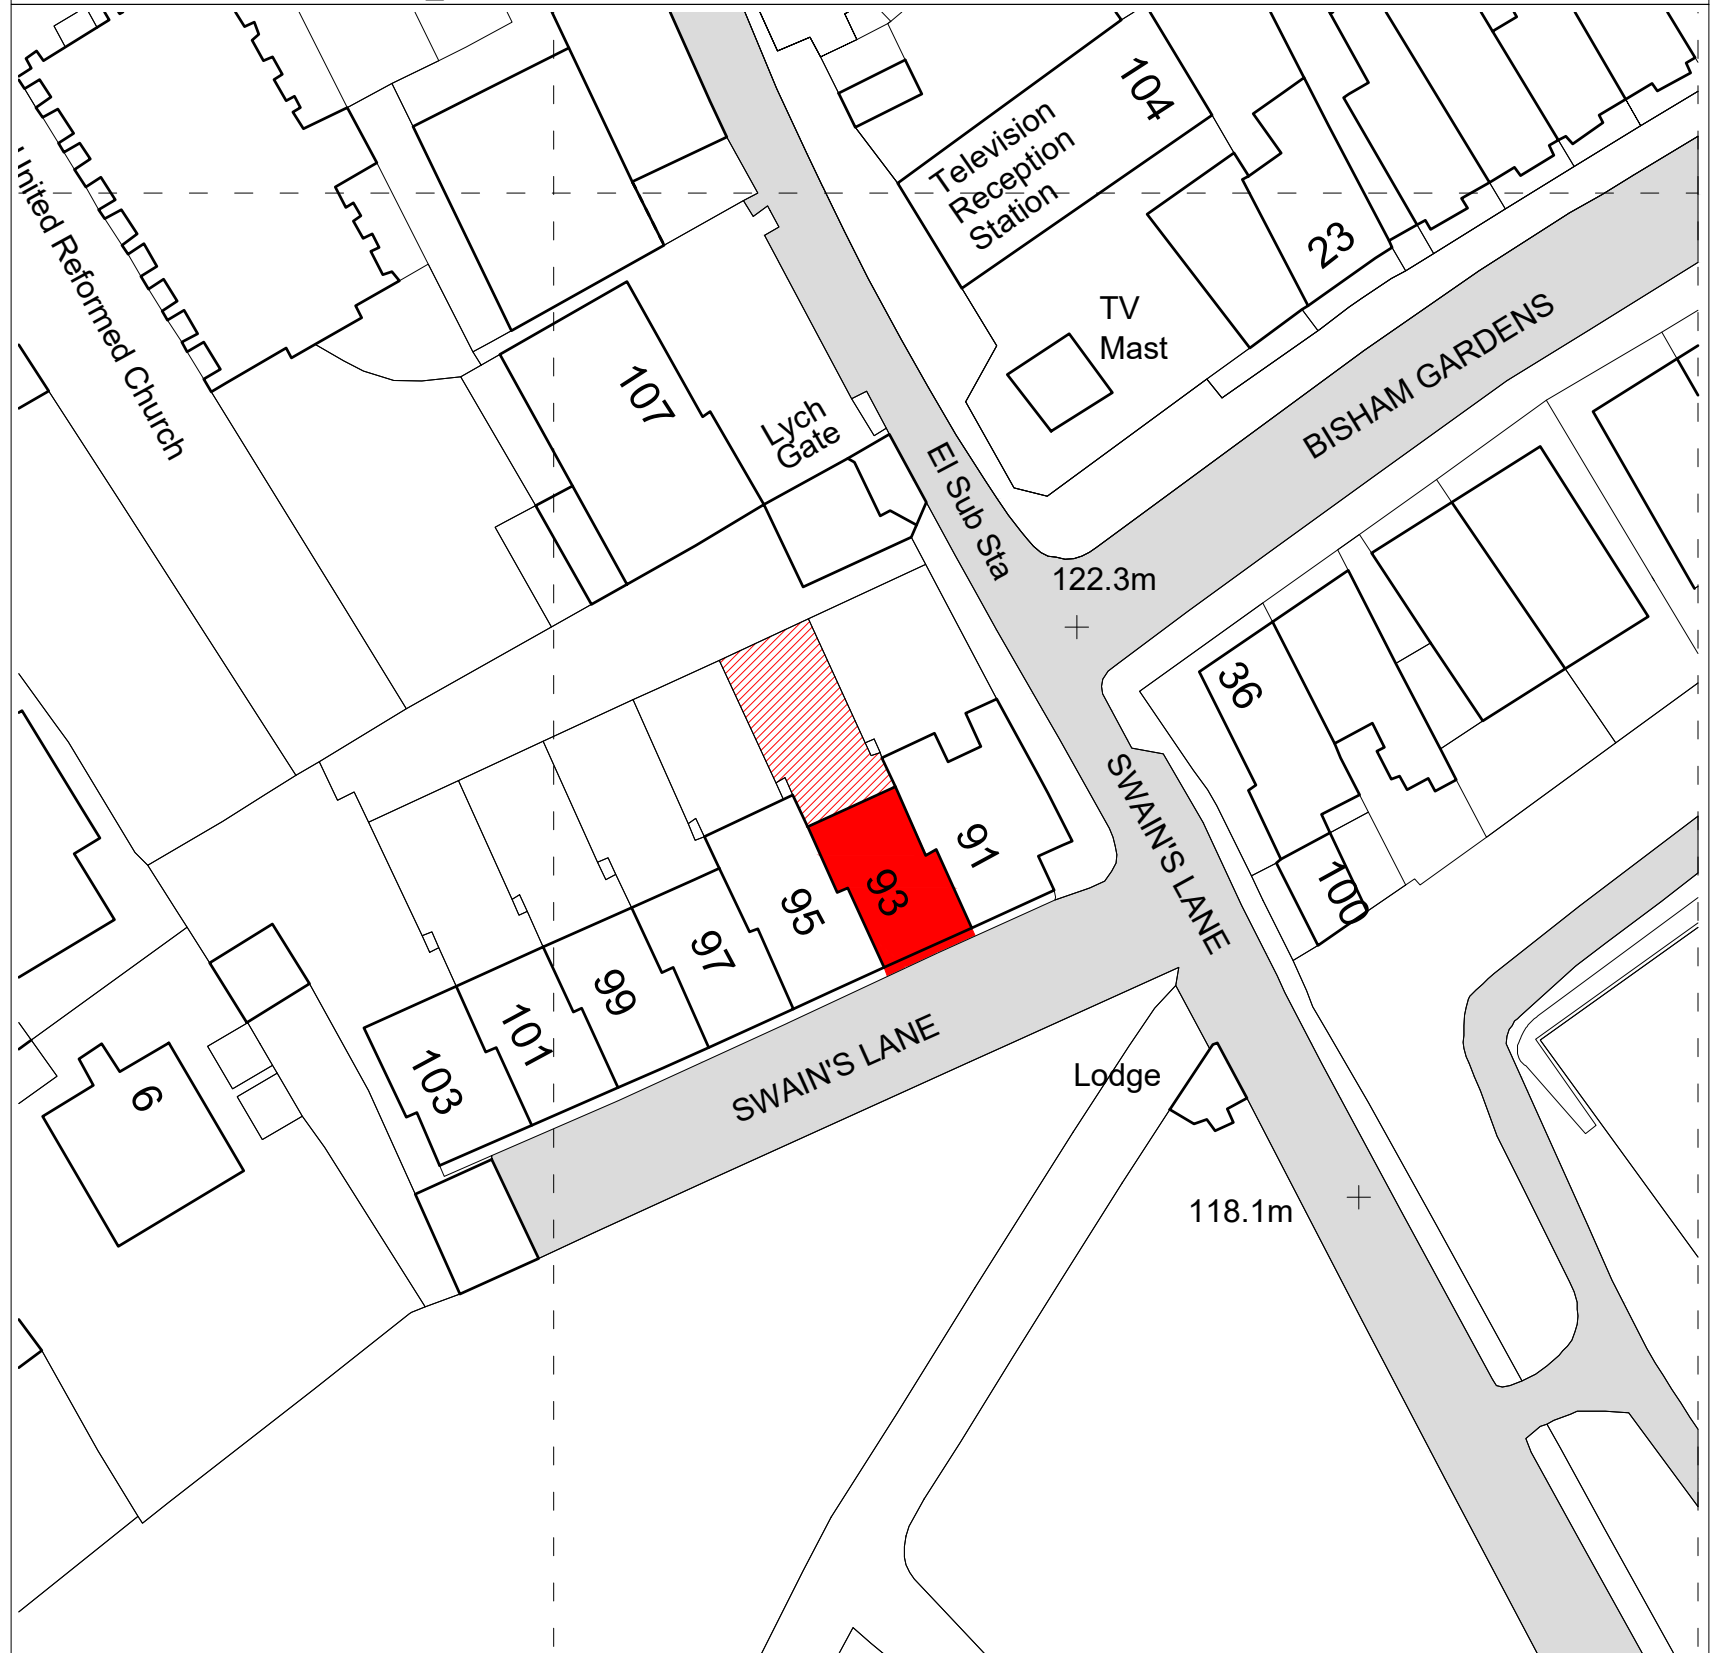

LBMV architects

Luigi Montefusco Ltd
72 Haverstock Hill
NW3 2BE London
M+44 (0) 7837344073
T+44 (0) 207 483 3880

DRAWINGS STATUS	
PLANNING PERMISSION	A3

A3

DRAWN UG	CHECKED LM
-------------	---------------

UG

DATE	SCALE
24.11.2022	1:1250@A3 1:500@A3

DRAWING TITLE

ORDNANCE SURVEY MAP



93 SWAIN'S LANE, N6 6PJ

JOB NO
0089

DRAWING NO	A1001
------------	-------


GENERAL NOTE	- This drawing should be removed from currency immediately when a revised version is issued. - All dimensions to be checked on site by the contractor. Discrepancies to be reported before proceeding with the works. - This drawing is copyrighted. - All dimensions in mm's.
--------------	---

LEGEND

 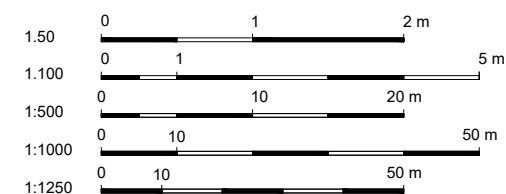[illegible]


EXISTING LOWER GROUND FLOOR PLAN SCALE 1:100

SCALE 1:100

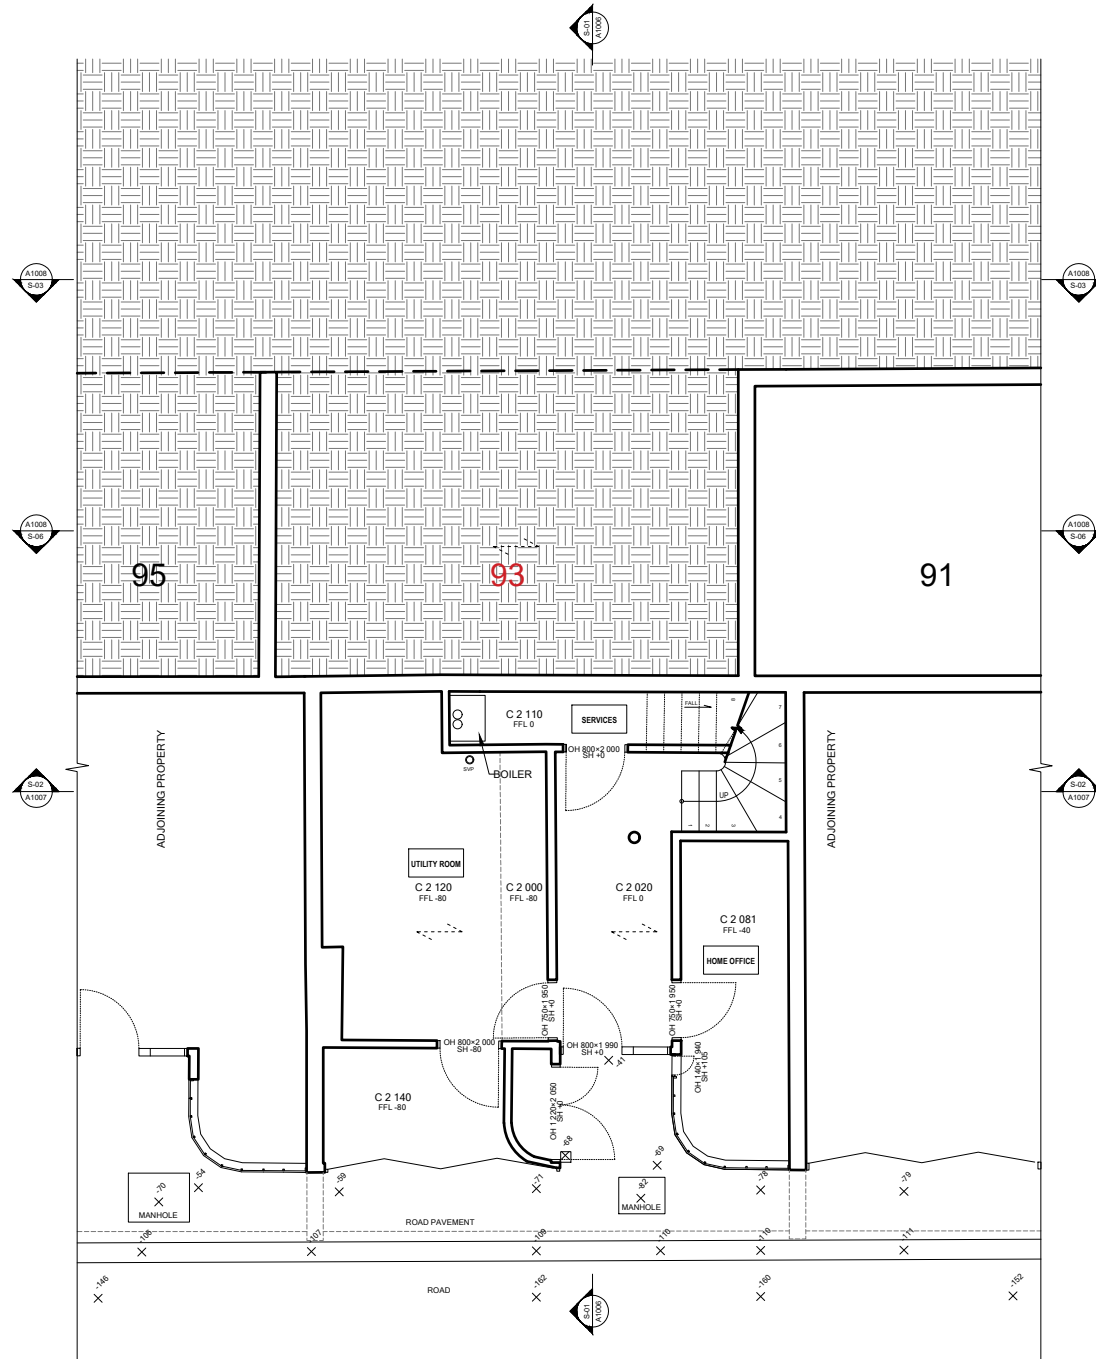

EXISTING GROUND FLOOR PLAN SCALE 1:100

SCALE 1:100

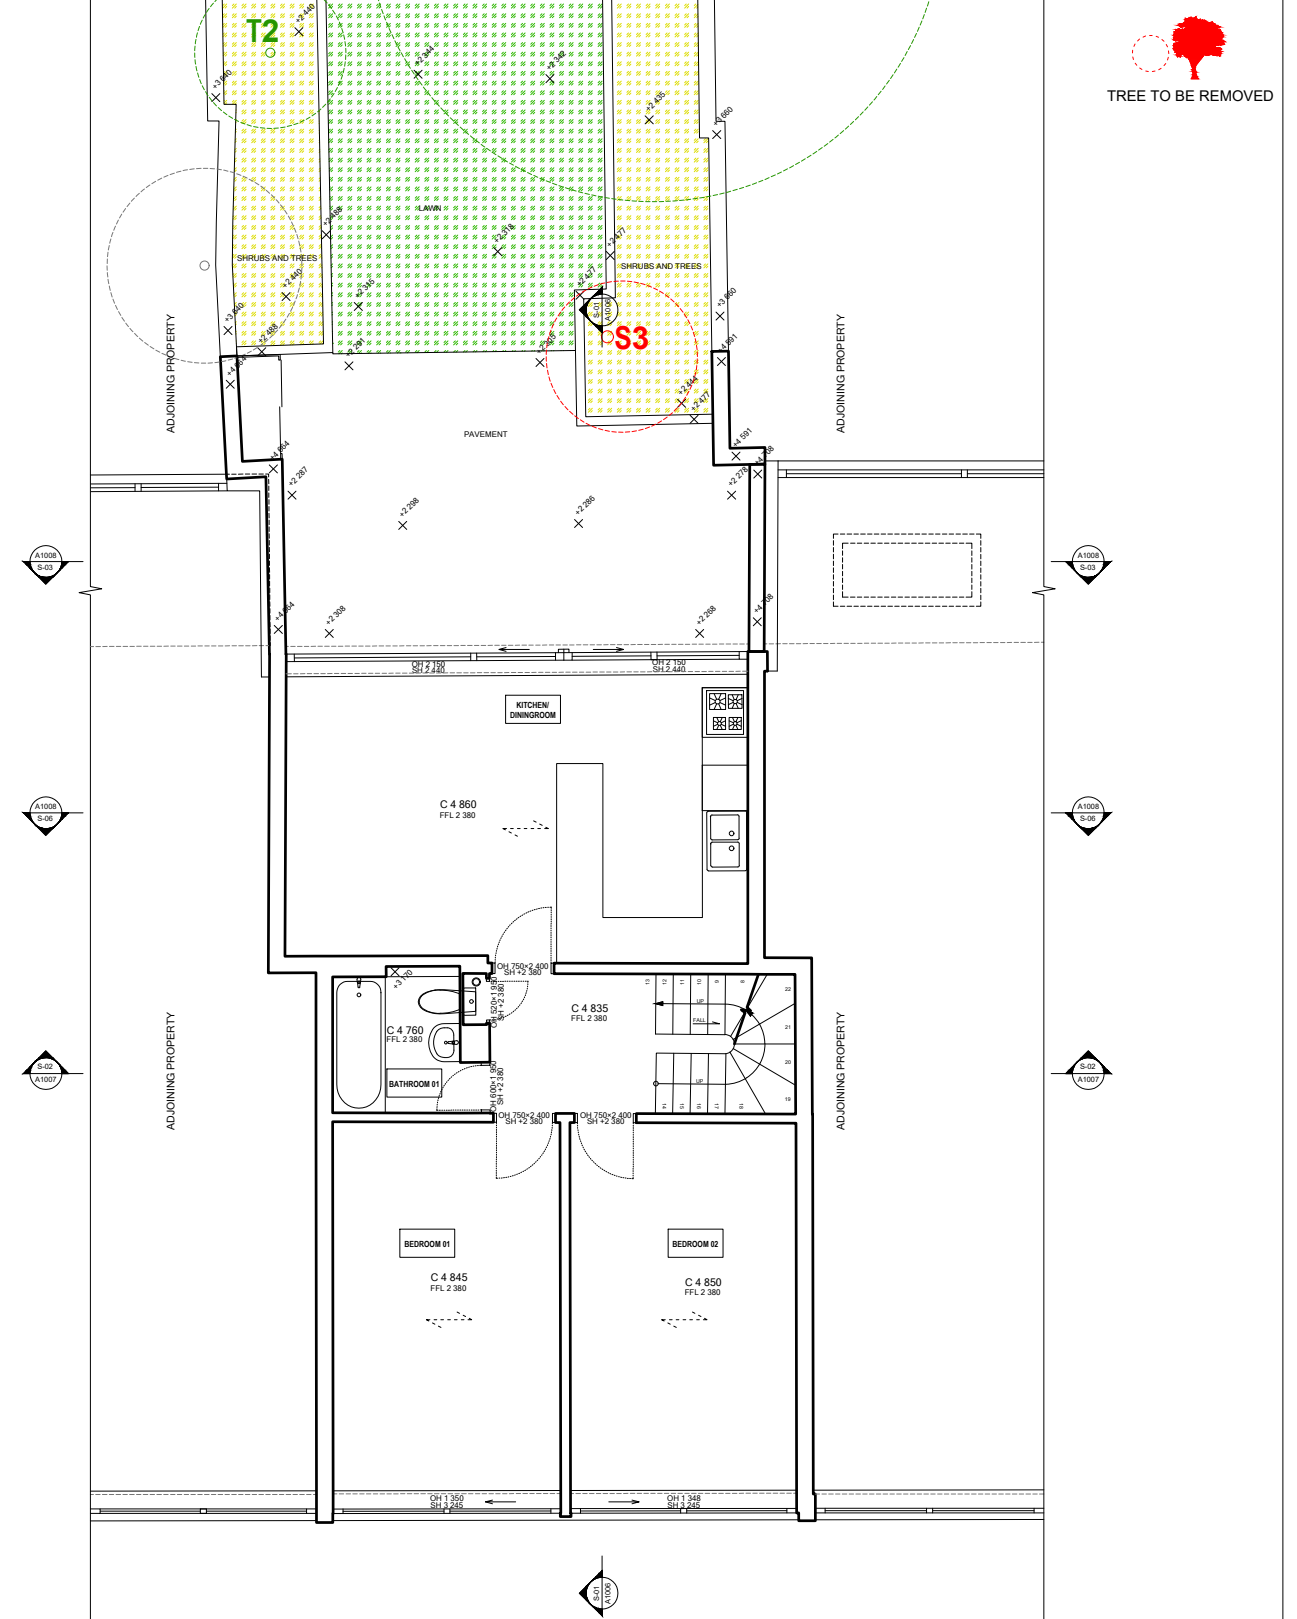

LBMV architects

Luigi Montefusco Ltd
72 Haverstock Hill
NW3 2BE London
M+44 (0) 7837344073
T+44 (0) 207 483 3880

DRAWINGS STATUS	
PLANNING PERMISSION	A3

A3

DRAWN
UG

LM

CHECKED
LM

SCALE
1:100@A3

OWER GROUND
GROUND FLOOR

JOB NO
0089



DRAWING NO	A1003
------------	-------

93 SWAIN'S LANE, N6 6PJ

GENERAL NOTE

- This drawing should be removed from currency immediately when a revised version is issued.
- All dimensions to be checked on site by the contractor. Discrepancies to be reported before proceeding with the works.
- This drawing is copyrighted.
- All dimensions in mm's.

LEGEND

 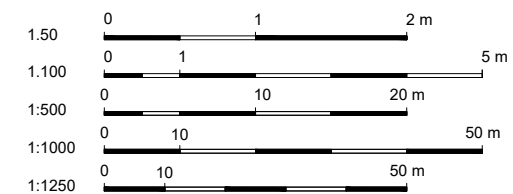[illegible]

[illegible]

SCALE 1:100



SCALE 1:100





Luigi Montefusco Ltd
72 Haverstock Hill
NW3 2BE London
M+44 (0) 7837344073
T+44 (0) 207 483 3880

93 SWAIN'S LANE, N6 6PJ

DRAWING TITLE	
EXISTING FIRST FLOOR PLAN AND ROOF PLAN	
JOB NO 0000	DRAWING NO A-1001


GENERAL NOTE	- This drawing should be removed from currency immediately when a revised version is issued. - All dimensions to be checked on site by the contractor. Discrepancies to be reported before proceeding with the works. - This drawing is copyrighted. - All dimensions in mm's.
--------------	---

	LEGEND
--	--------

 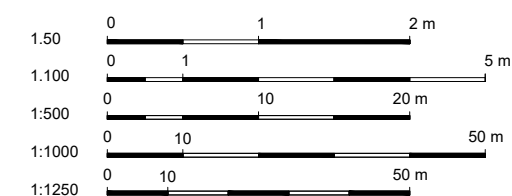[illegible]


EXISTING FRONT ELEVATION SCALE 1:100

SCALE 1:100

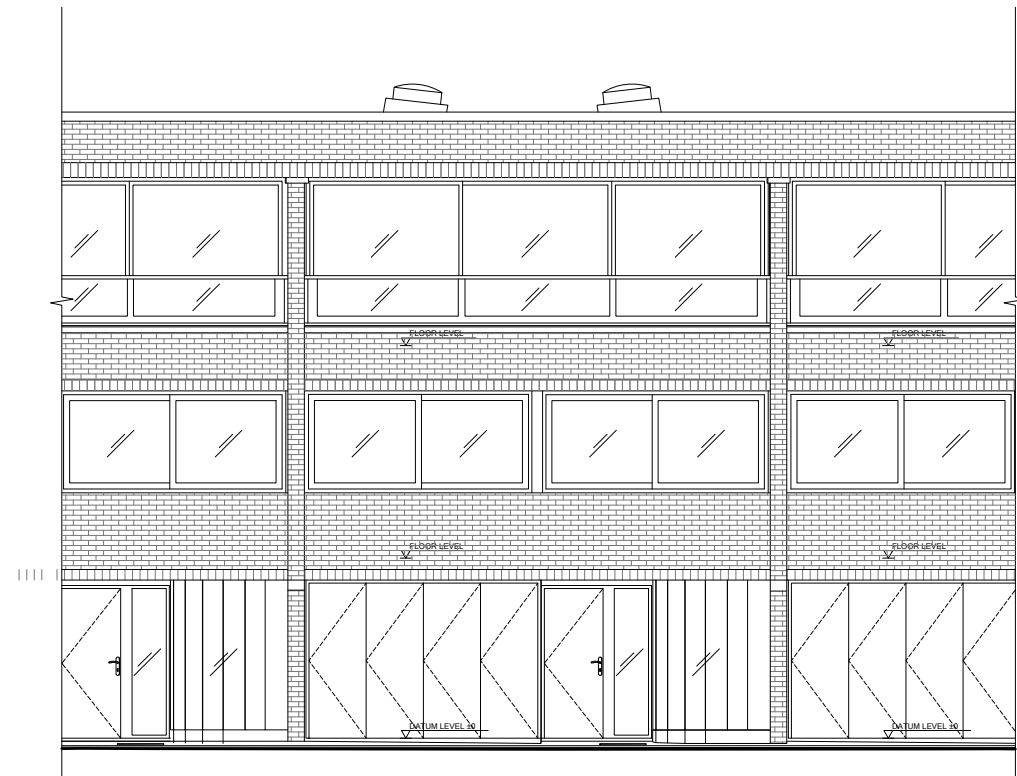

EXISTING REAR ELEVATION SCALE 1:100

SCALE 1:100

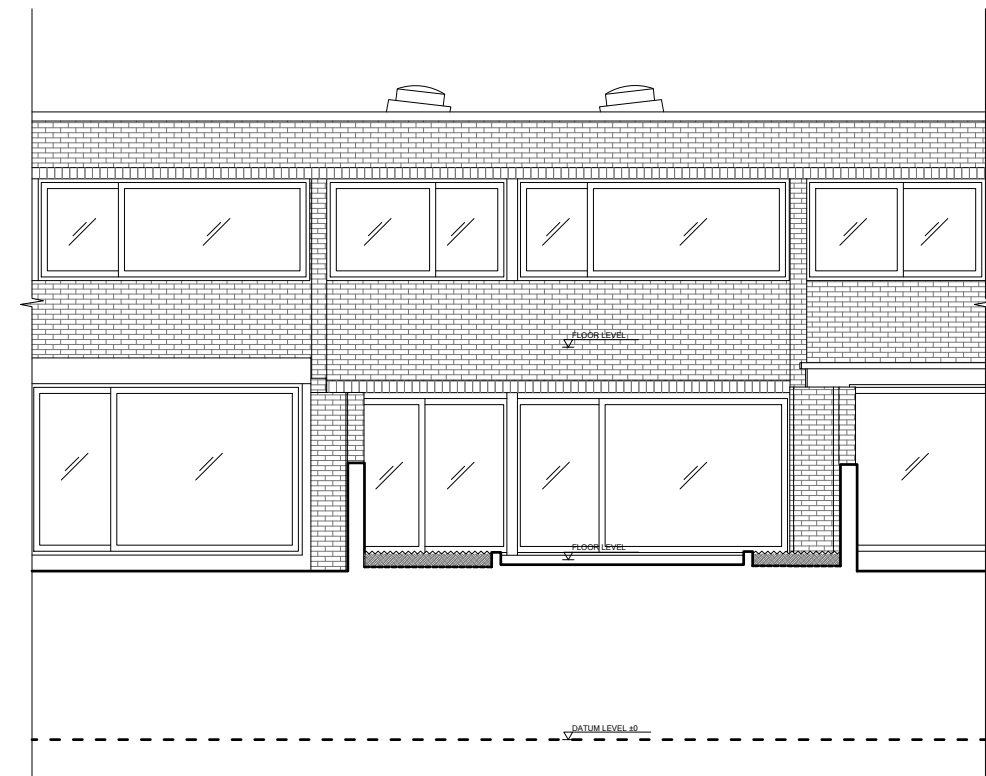

LBMV architects

Luigi Montefusco Ltd
72 Haverstock Hill
NW3 2BE London
M+44 (0) 7837344073
T+44 (0) 207 483 3880

DRAWINGS STATUS	PLANNING PERMISSION	A3
PROJECT TITLE		
REAR EXTENSION / BASEMENT		

93 SWAIN'S LANE, N6 6PJ

DRAWN UG	CHECKED LM
DATE 24.11.2022	SCALE 1:100@A3


DRAWING TITLE

EXISTING REAR AND
FRONT ELEVATION

JOB NO 0089	DRAWING NO A1005
----------------	---------------------


GENERAL NOTE	- This drawing should be removed from currency immediately when a revised version is issued. - All dimensions to be checked on site by the contractor. Discrepancies to be reported before proceeding with the works. - This drawing is copyrighted. - All dimensions in mm's.
--------------	---

	LEGEND
--	--------

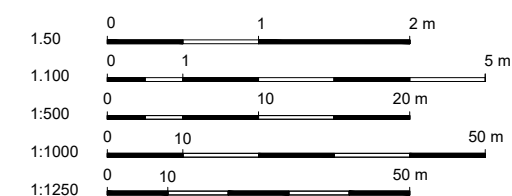[illegible]

EXISTING SECTION 01

SCALE 1:100

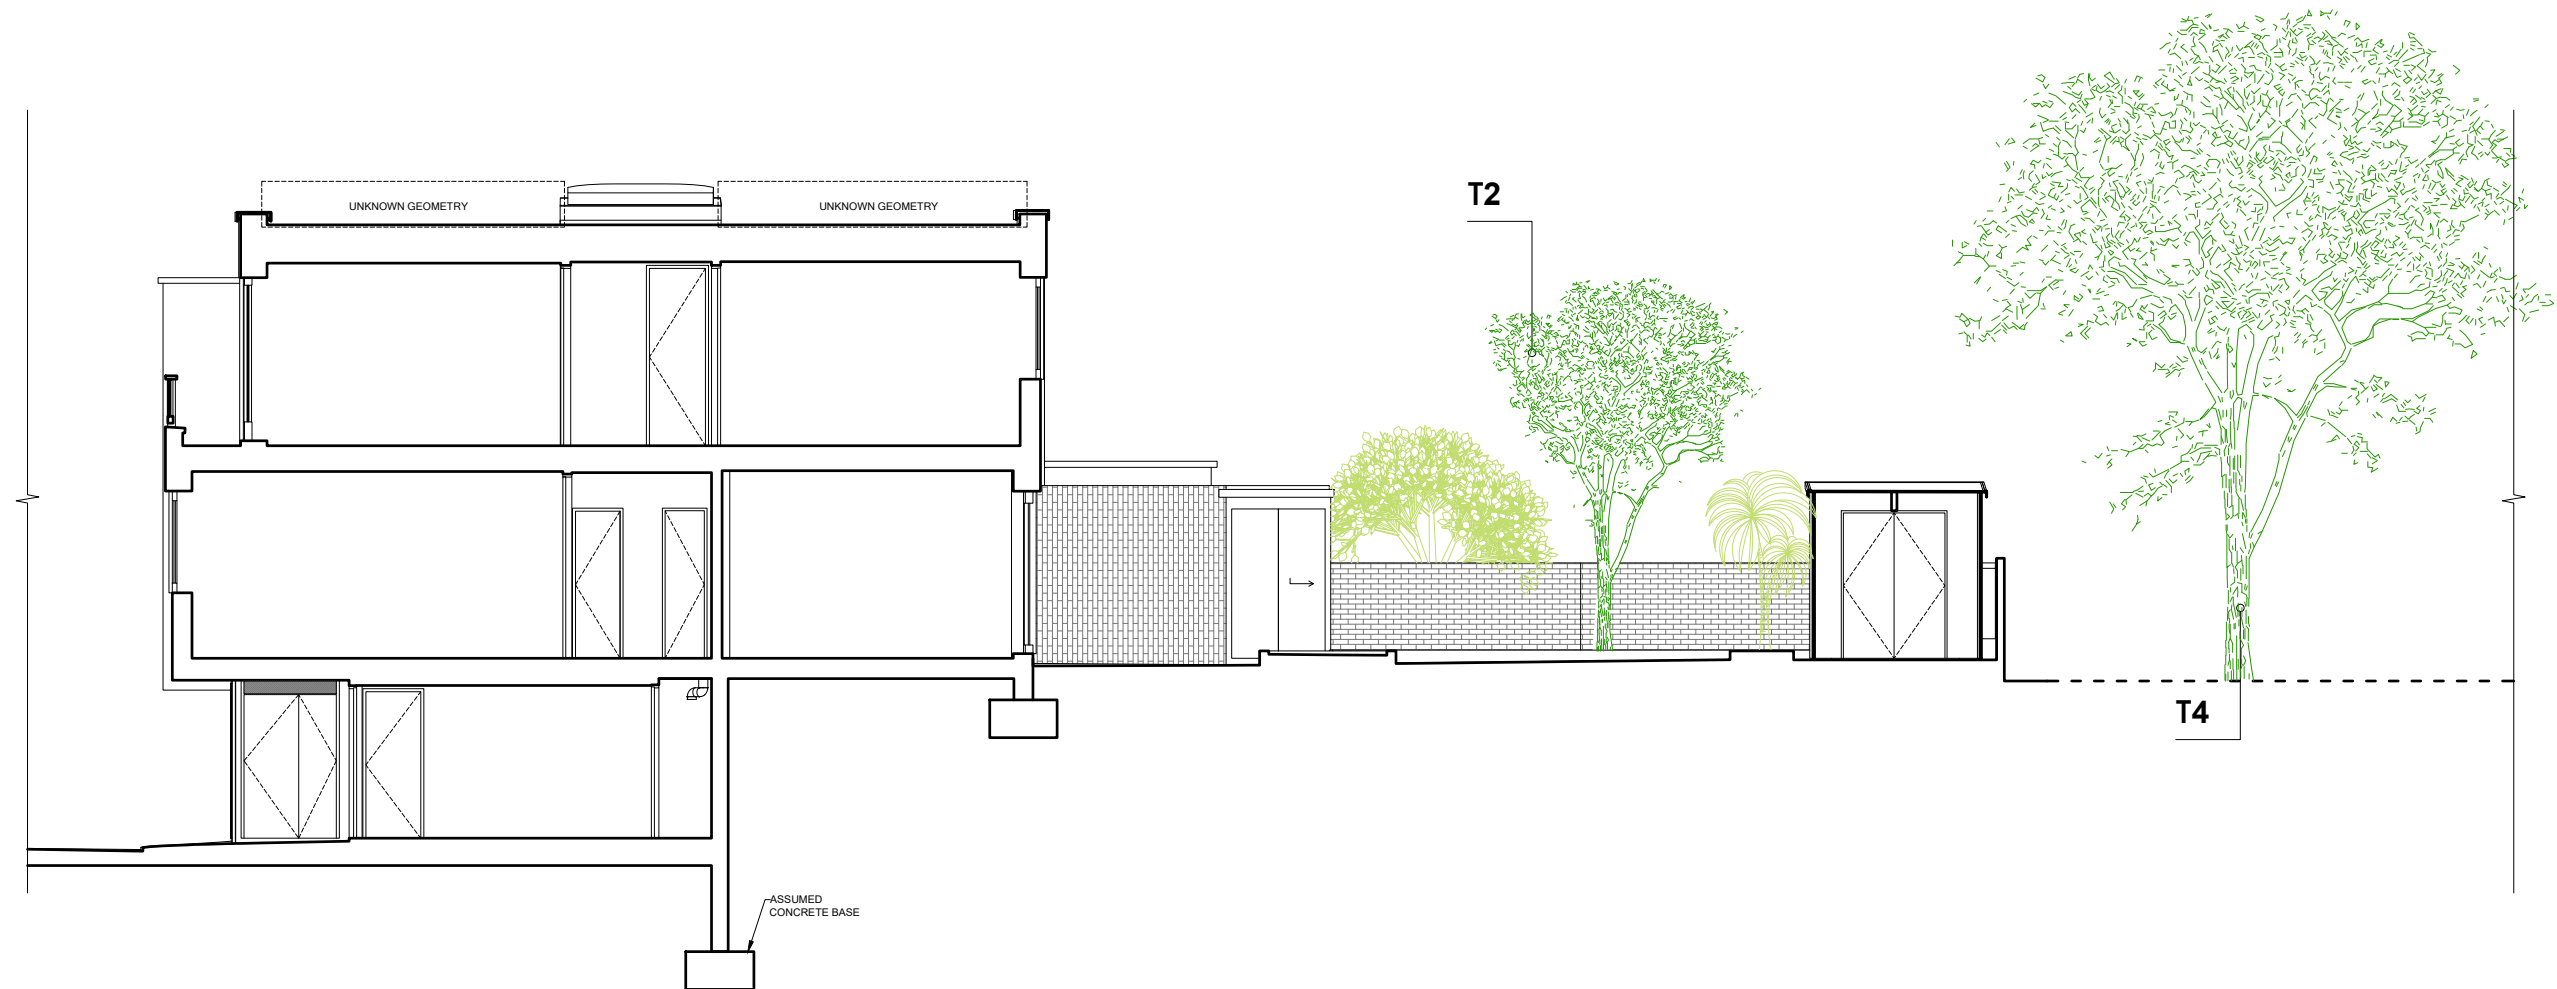

LBMV architects

Luigi Montefusco Ltd
72 Haverstock Hill
NW3 2BE London
M+44 (0) 7837344073
T+44 (0) 207 483 3880

DRAWINGS STATUS	
PLANNING PERMISSION	A3
PROJECT TITLE	
REAR EXTENSION / BASEMENT	

93 SWAIN'S LANE, N6 6PJ


DRAWN UG	CHECKED LM
DATE 24.11.2022	SCALE 1:100@A3

DRAWING TITLE	
EXISTING SECTIONS	

JOB NO 0089	DRAWING NO A1006
----------------	---------------------


GENERAL NOTE	- This drawing should be removed from currency immediately when a revised version is issued. - All dimensions to be checked on site by the contractor. Discrepancies to be reported before proceeding with the works. - This drawing is copyrighted. - All dimensions in mm's.
--------------	---

	LEGEND
--	--------

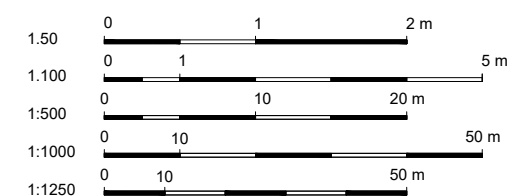[illegible]

EXISTING SECTION 02

SCALE 1:100

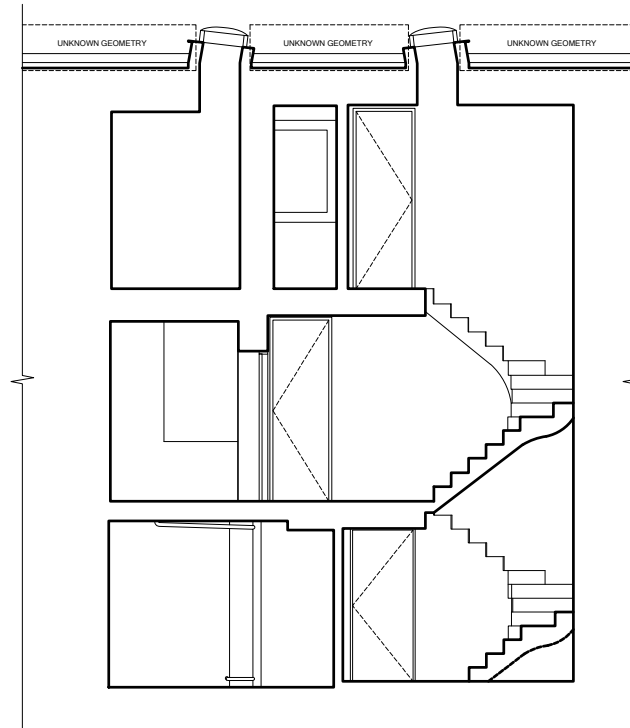

LBMV architects

Luigi Montefusco Ltd
72 Haverstock Hill
NW3 2BE London
M+44 (0) 7837344073
T+44 (0) 207 483 3880

DRAWINGS STATUS

PLANNING PERMISSION

A3

	DRAWN
--	-------

UG

	CHECKED
--	---------

LM

SCALE

1:100@A3

--	--


EXISTING

EXISTING SECTIONS

GENERAL NOTE


- This drawing should be removed from currency immediately when a revised version is issued.
- All dimensions to be checked on site by the contractor. Discrepancies to be reported before proceeding with the works.
- This drawing is copyrighted.
- All dimensions in mm's.

LEGEND

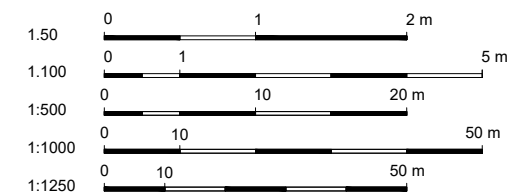[illegible]


EXISTING SECTION 03

SCALE 1:100

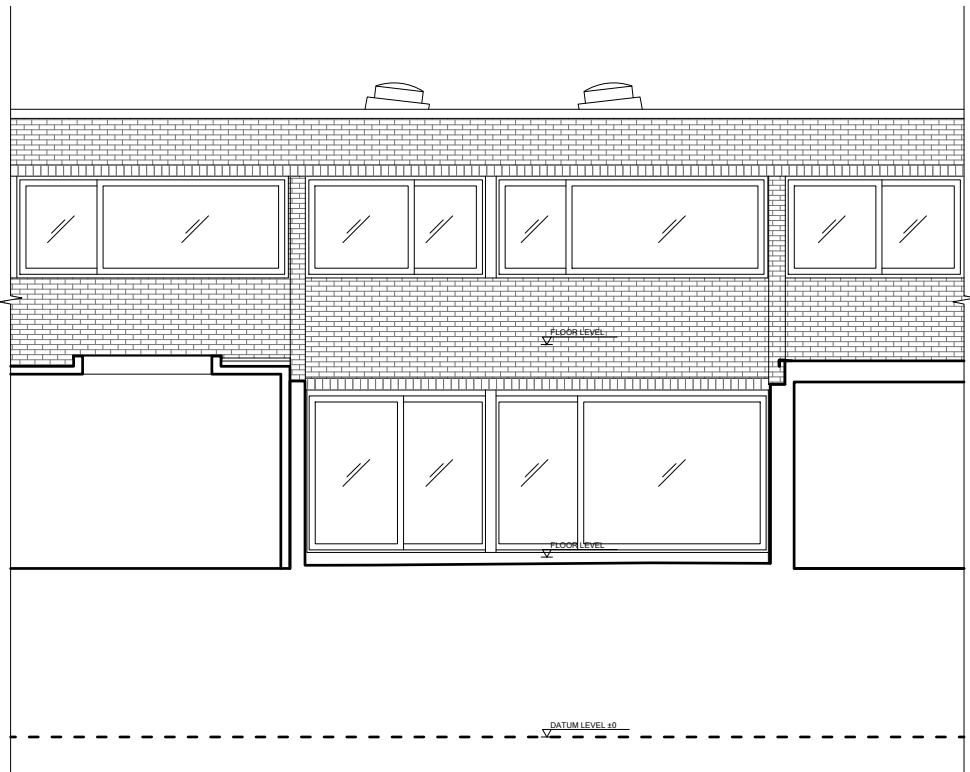

EXISTING SECTION 06

SCALE 1:100

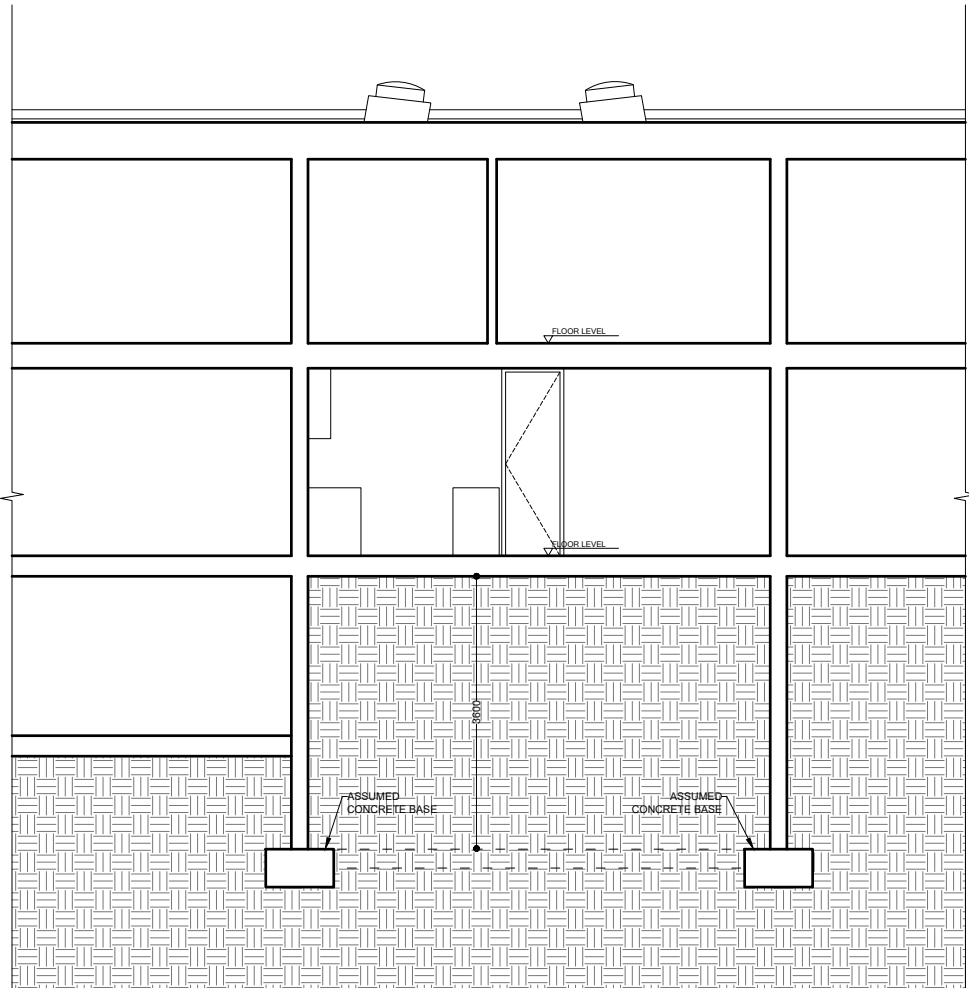

LBMV architects

Luigi Montefusco Ltd
72 Haverstock Hill
NW3 2BE London
M+44 (0) 7837344073
T+44 (0) 207 483 3880

DRAWINGS STATUS
PLANNING PERMISSION
A3

PROJECT TITLE
REAR EXTENSION / BASEMENT

93 SWAIN'S LANE, N6 6PJ


DRAWN
UG
CHECKED
LM
DATE
24.11.2022
SCALE
1:100@A3

DRAWING TITLE
EXISTING SECTIONS

JOB NO
0089
DRAWING NO
A1008

GENERAL NOTE
- This drawing should be removed from currency immediately when a revised version is issued.
- All dimensions to be checked on site by the contractor. Discrepancies to be reported before proceeding with the works.
- This drawing is copyrighted.
- All dimensions in mm's.

LEGEND

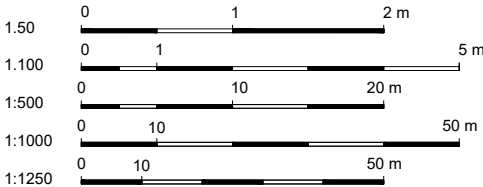

REV	DESCRIPTION	DATE	NAME
-----	-------------	------	------

EXISTING IMAGES - FRONT ELEVATION



EXISTING IMAGES - REAR ELEVATION



LBMV architects

Luigi Montefusco Ltd
72 Haverstock Hill
NW3 2BE London
M+44 (0) 7837344073
T+44 (0) 207 483 3880

DRAWINGS STATUS	A3
PLANNING PERMISSION	
PROJECT TITLE	
REAR EXTENSION / BASEMENT	
93 SWAIN'S LANE, N6 6PJ	

DRAWN	CHECKED
UG	LM
DATE	SCALE
24.11.2022	-
DRAWING TITLE	
EXISTING IMAGES	
JOB NO	DRAWING NO
0089	A1009

GENERAL NOTE

- This drawing should be removed from currency immediately when a revised version is issued.
- All dimensions to be checked on site by the contractor. Discrepancies to be reported before proceeding with the works.
- This drawing is copyrighted.
- All dimensions in mm's.

LEGEND

REV	DESCRIPTION	DATE	NAME